

**AAC Technical Services Ltd**  
 Unit 2, Brunel Business Court  
 Brunel Way, Thetford, Norfolk IP24 1HP


CONTRACT: AIRBLAST - CONTAINER BLAST ROOM - BASIC

**POWER DISTRIBUTION  
 DOOR INTERLOCKS  
 AND LIGHTING CIRCUITS**

LOCATION: +L1

CONTROL CABINET

				REVISION	
				0	
0	05/11/2015	PAC			
REV.	DATE	NAME	CHANGES		
User data 1			User data 2		
				SHEET	OF
				1	3

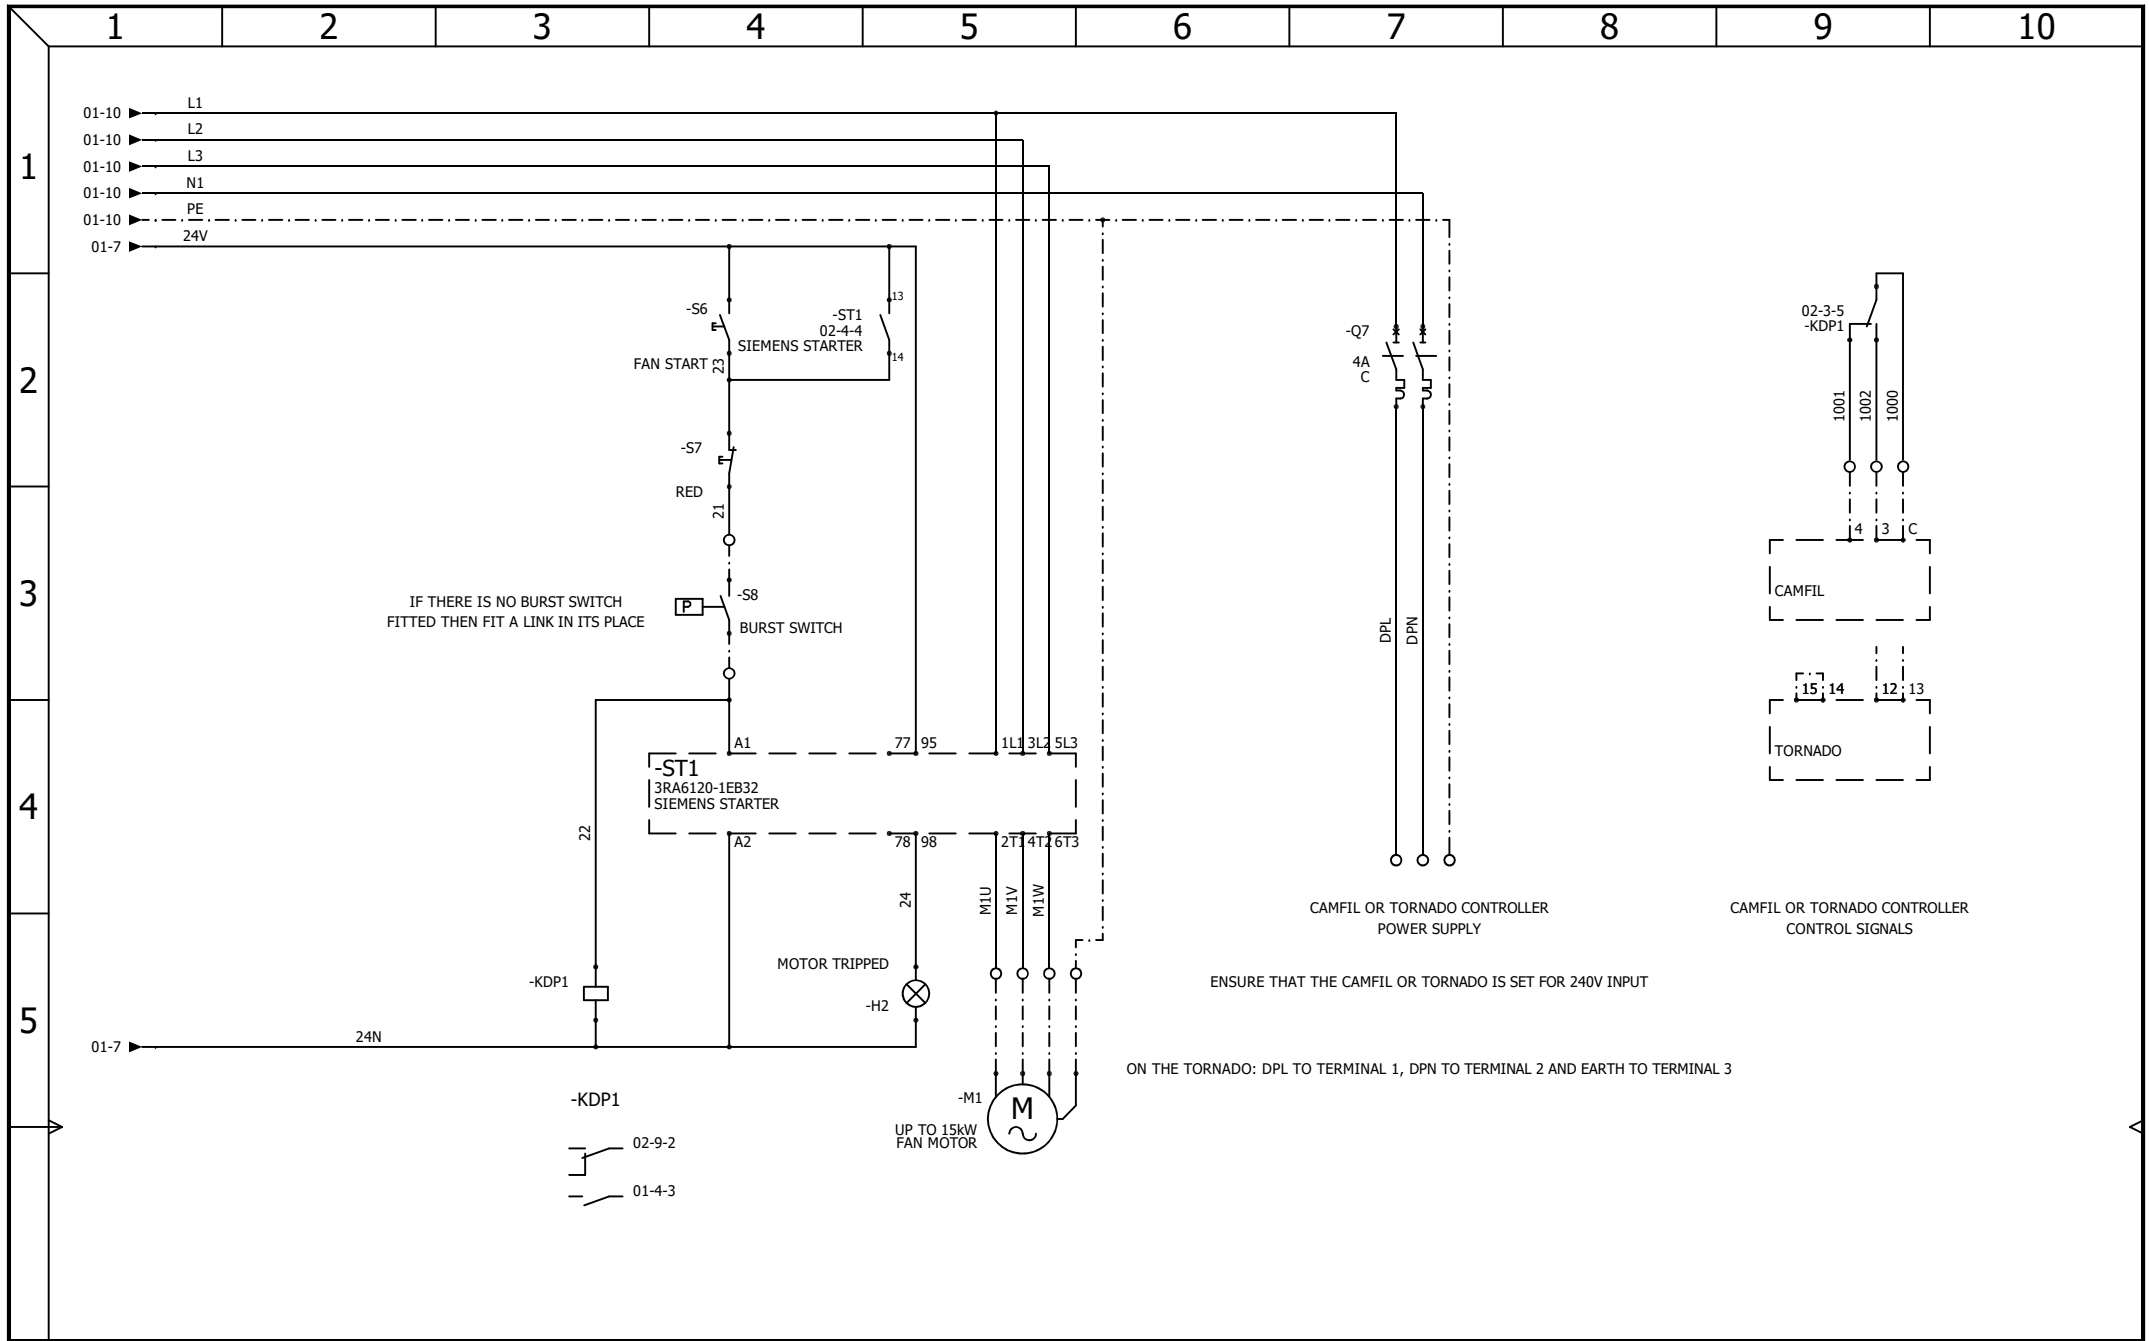

**AAC Technical Services Ltd**  
 Unit 2, Brunel Business Court  
 Brunel Way, Thetford, Norfolk IP24 1HP  
 CONTRACT: AIRBLAST - CONTAINER BLAST ROOM - BASIC

**FAN CONTROL  
 AND DP CONTROLLER**

LOCATION: +L1 CONTROL CABINET

				REVISION	
				0	
0	06/11/2015	PAC			
REV.	DATE	NAME	CHANGES		
User data 1			User data 2		
				SHEET	OF
				2	3