

**AAC Technical Services Ltd**

Unit 2, Brunel Business Court  
 Brunel Way, Thetford, Norfolk IP24 1HP


CONTRACT: AIRBLAST - BLAST ROOM - BASIC - V2

**POWER DISTRIBUTION  
 DOOR INTERLOCKS  
 AND LIGHTING CIRCUITS**

LOCATION: +L1

Main electrical closet

				REVISION	
				0	
0	29/06/2022	Paul			
REV.	DATE	NAME	CHANGES		
User data 1			User data 2		
				SHEET	OF
				1	2

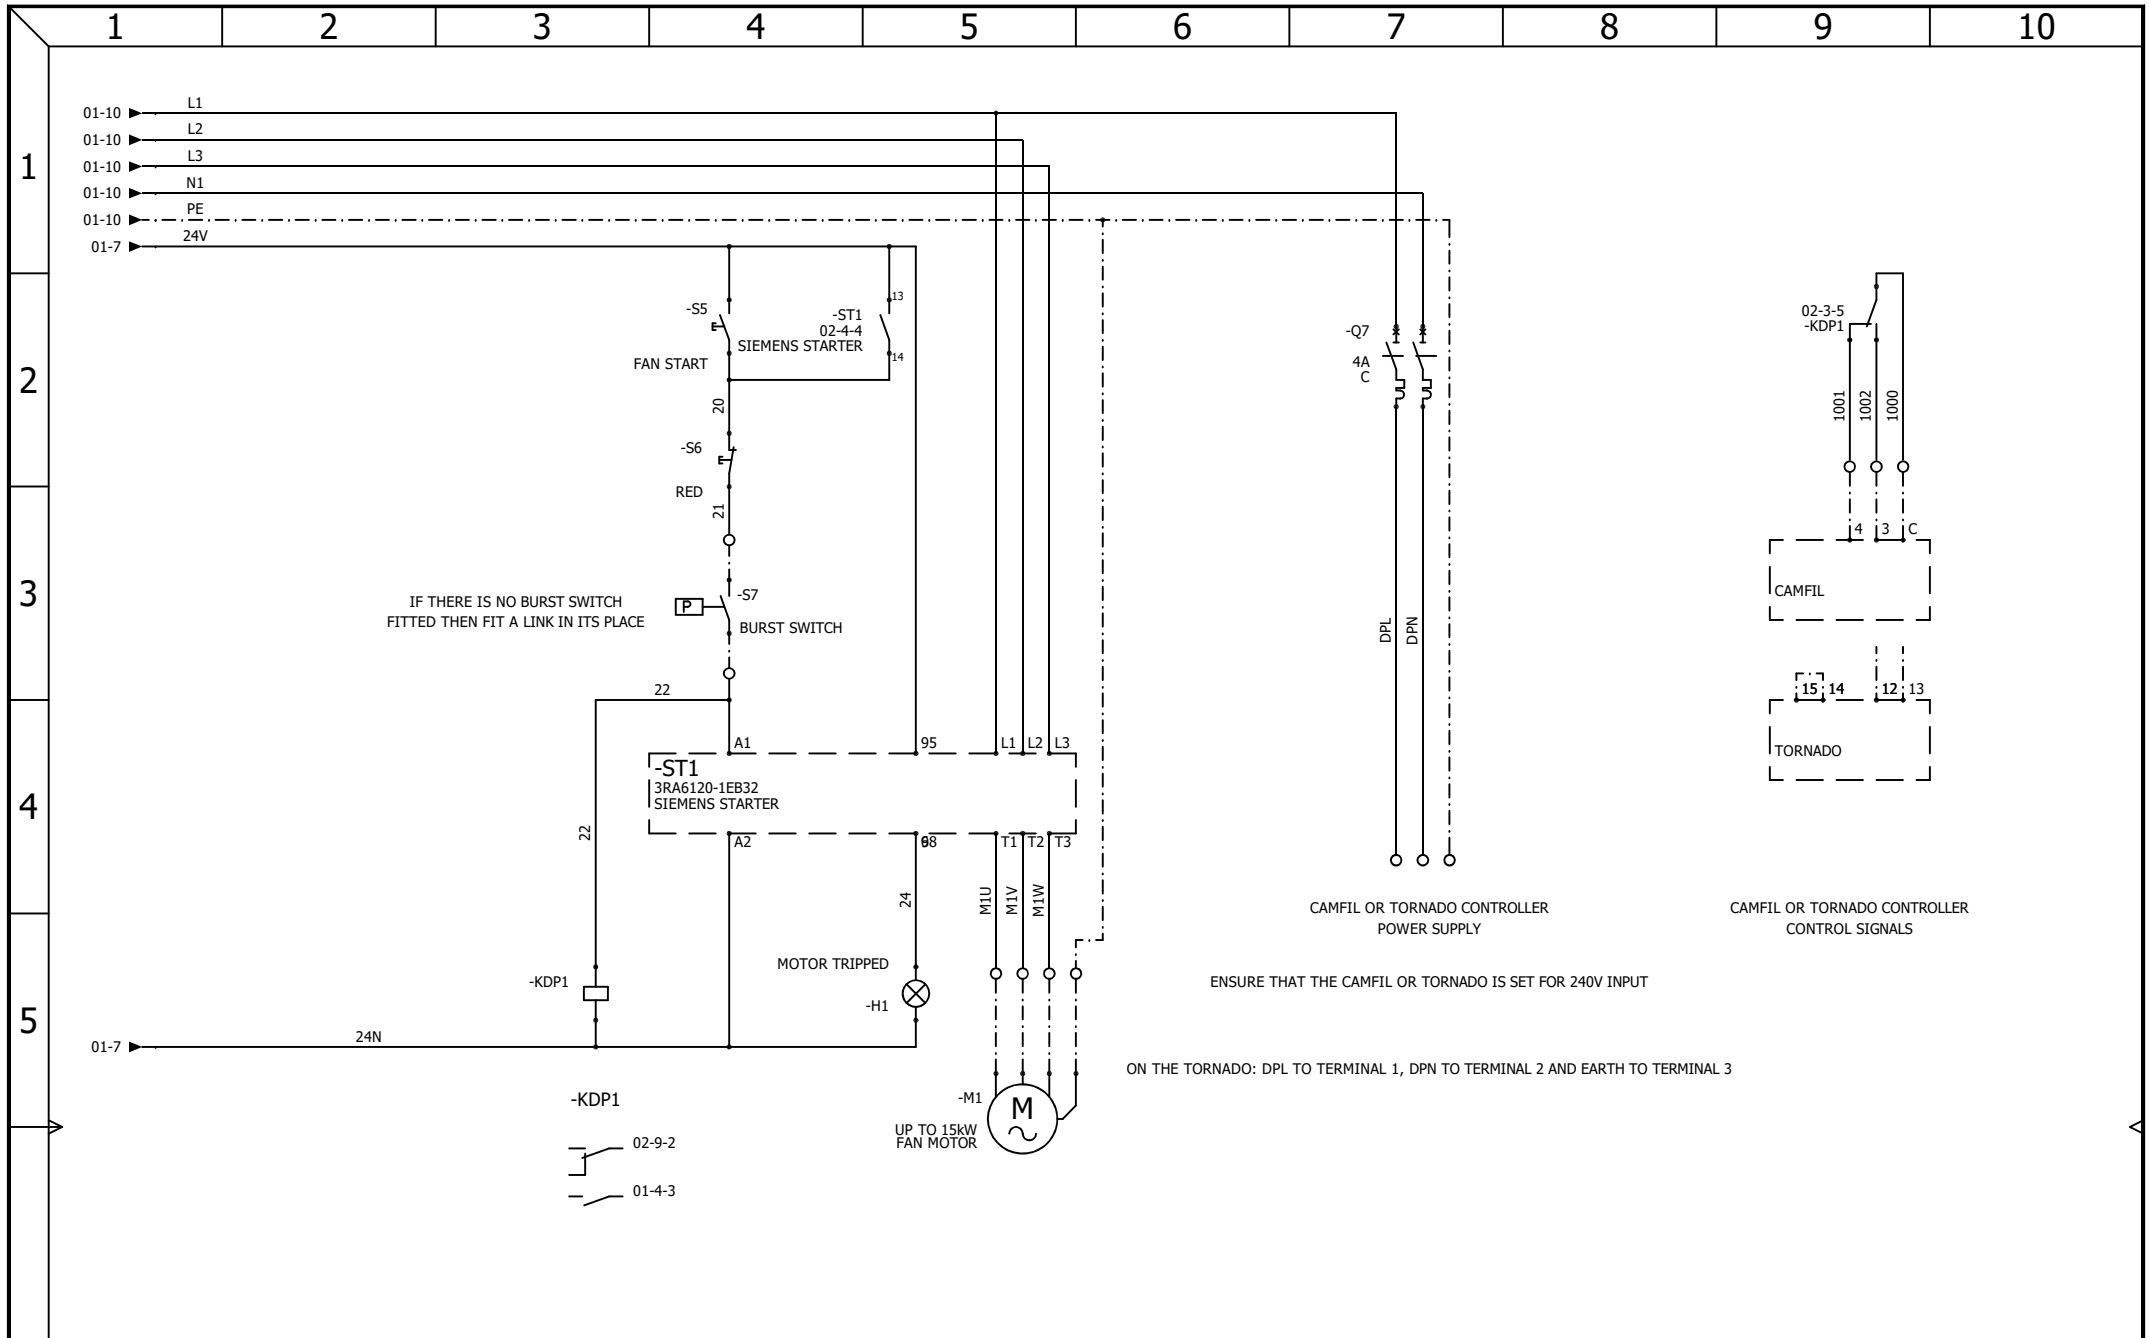

AAC Technical Services Ltd

Unit 2, Brunel Business Court  
Brunel Way, Thetford, Norfolk IP24 1HP

CONTRACT: AIRBLAST - BLAST ROOM - BASIC - V2

### FAN CONTROL AND DP CONTROLLER

LOCATION: +L1

Main electrical closet

				REVISION
				0
0	29/06/2022	Paul		
REV.	DATE	NAME	CHANGES	SHEET
				2
				OF
				2
User data 1			User data 2	