


 AAC Technical Services Ltd Unit 2, Brunel Business Court Brunel Way, Thetford, Norfolk IP24 1HP	POWER DISTRIBUTION DOOR INTERLOCKS AND LIGHTING CIRCUITS			REVISION	
				0	
				0	04/07/2023
CONTRACT: AIRBLAST - PRAXAIR - BLASTROOM			LOCATION: +L1	Main electrical closet	DRAWING NUMBER:
				SHEET	OF
				1	5

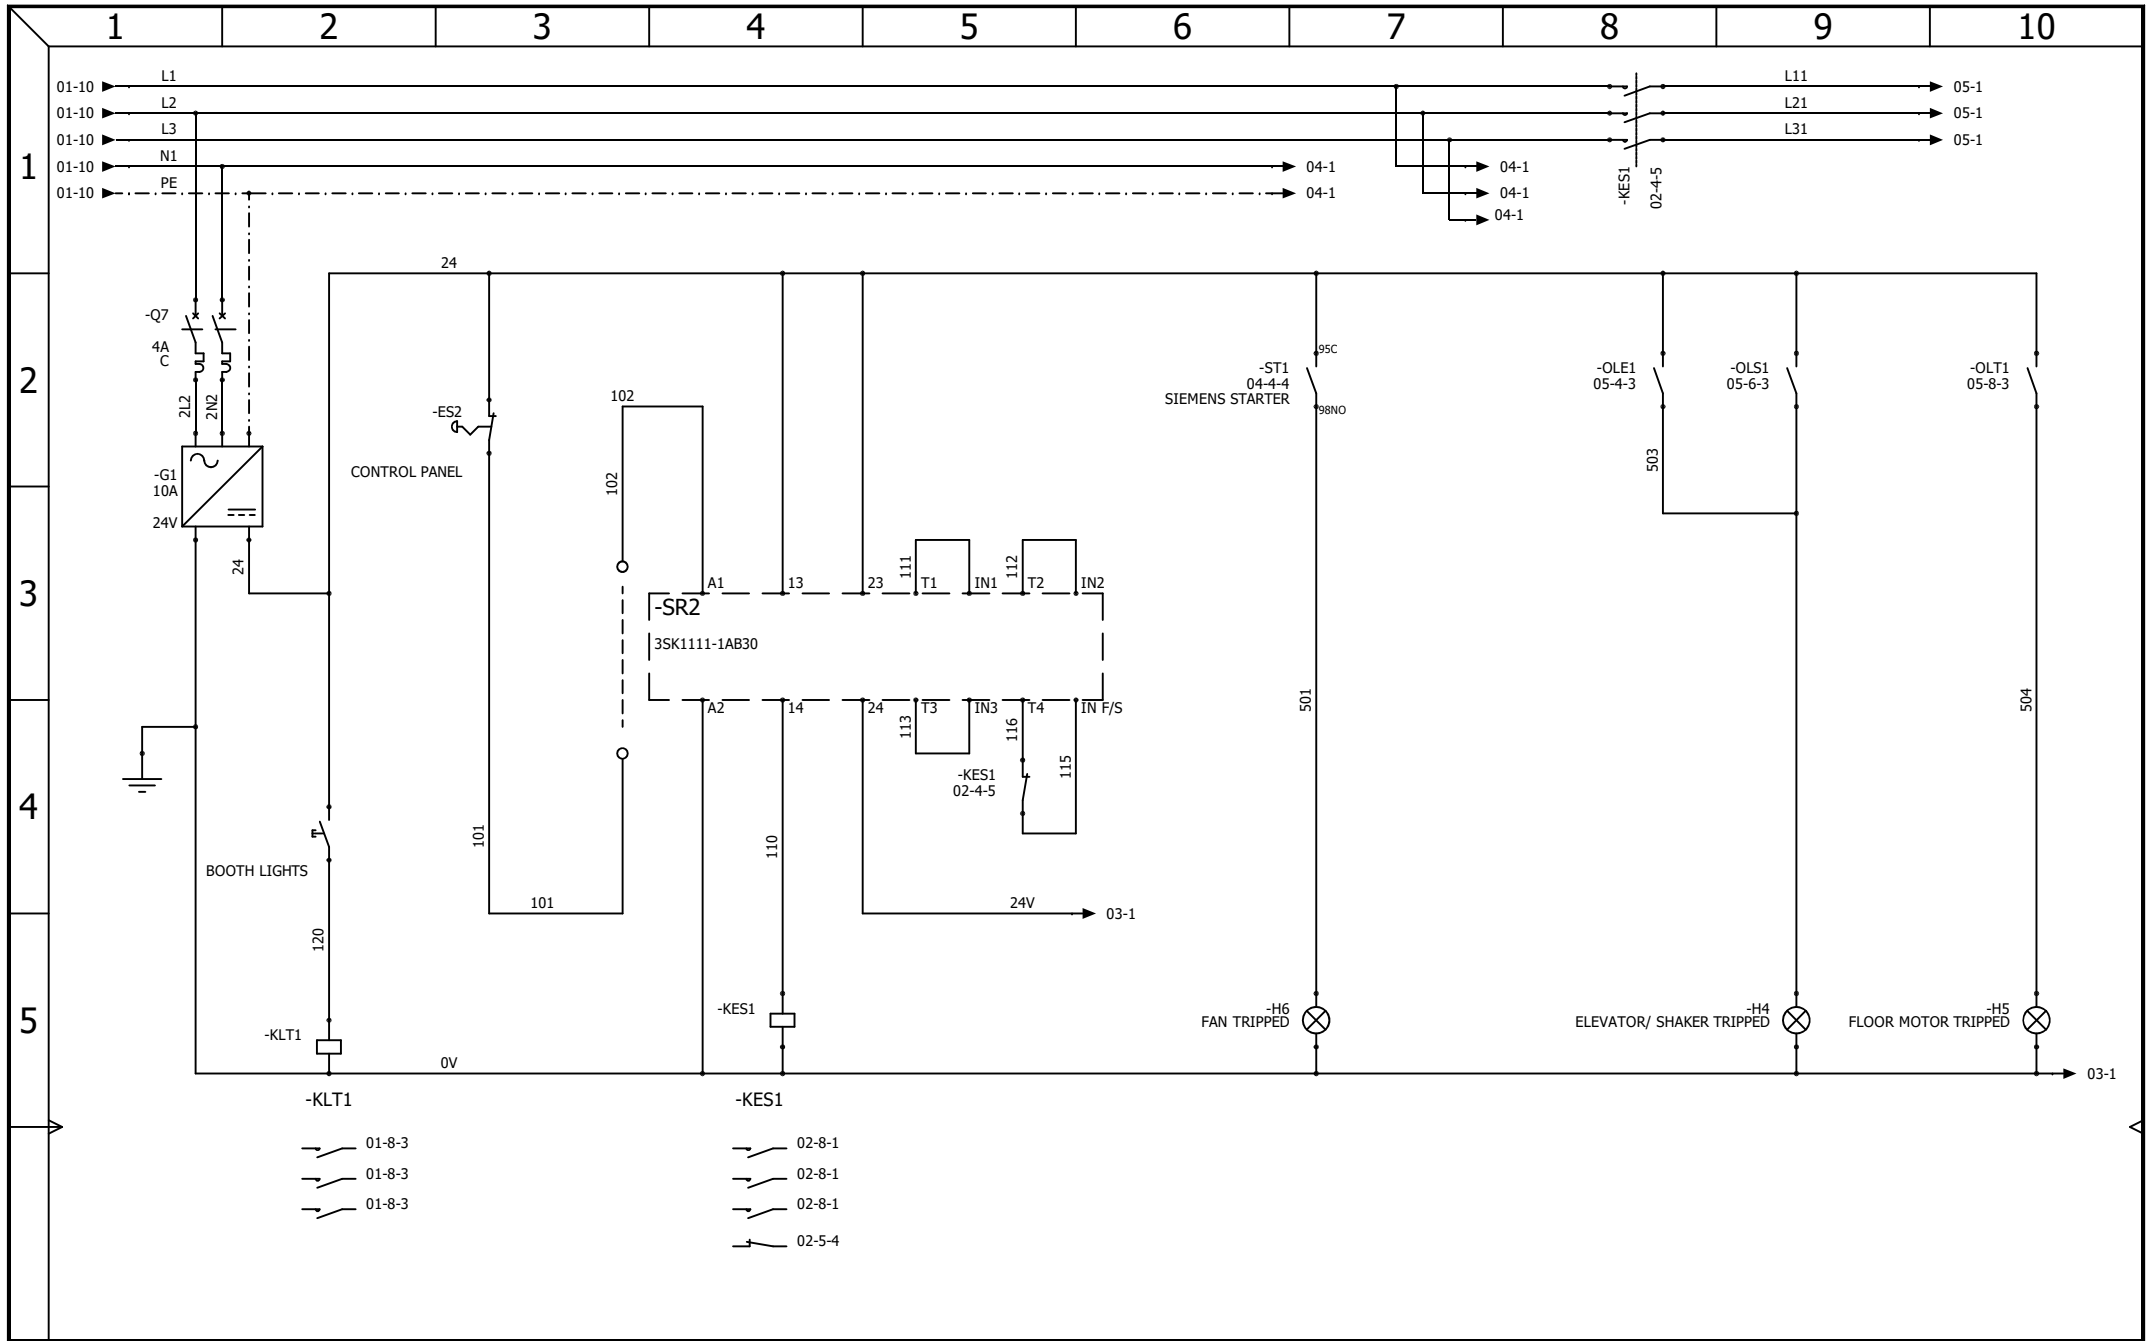

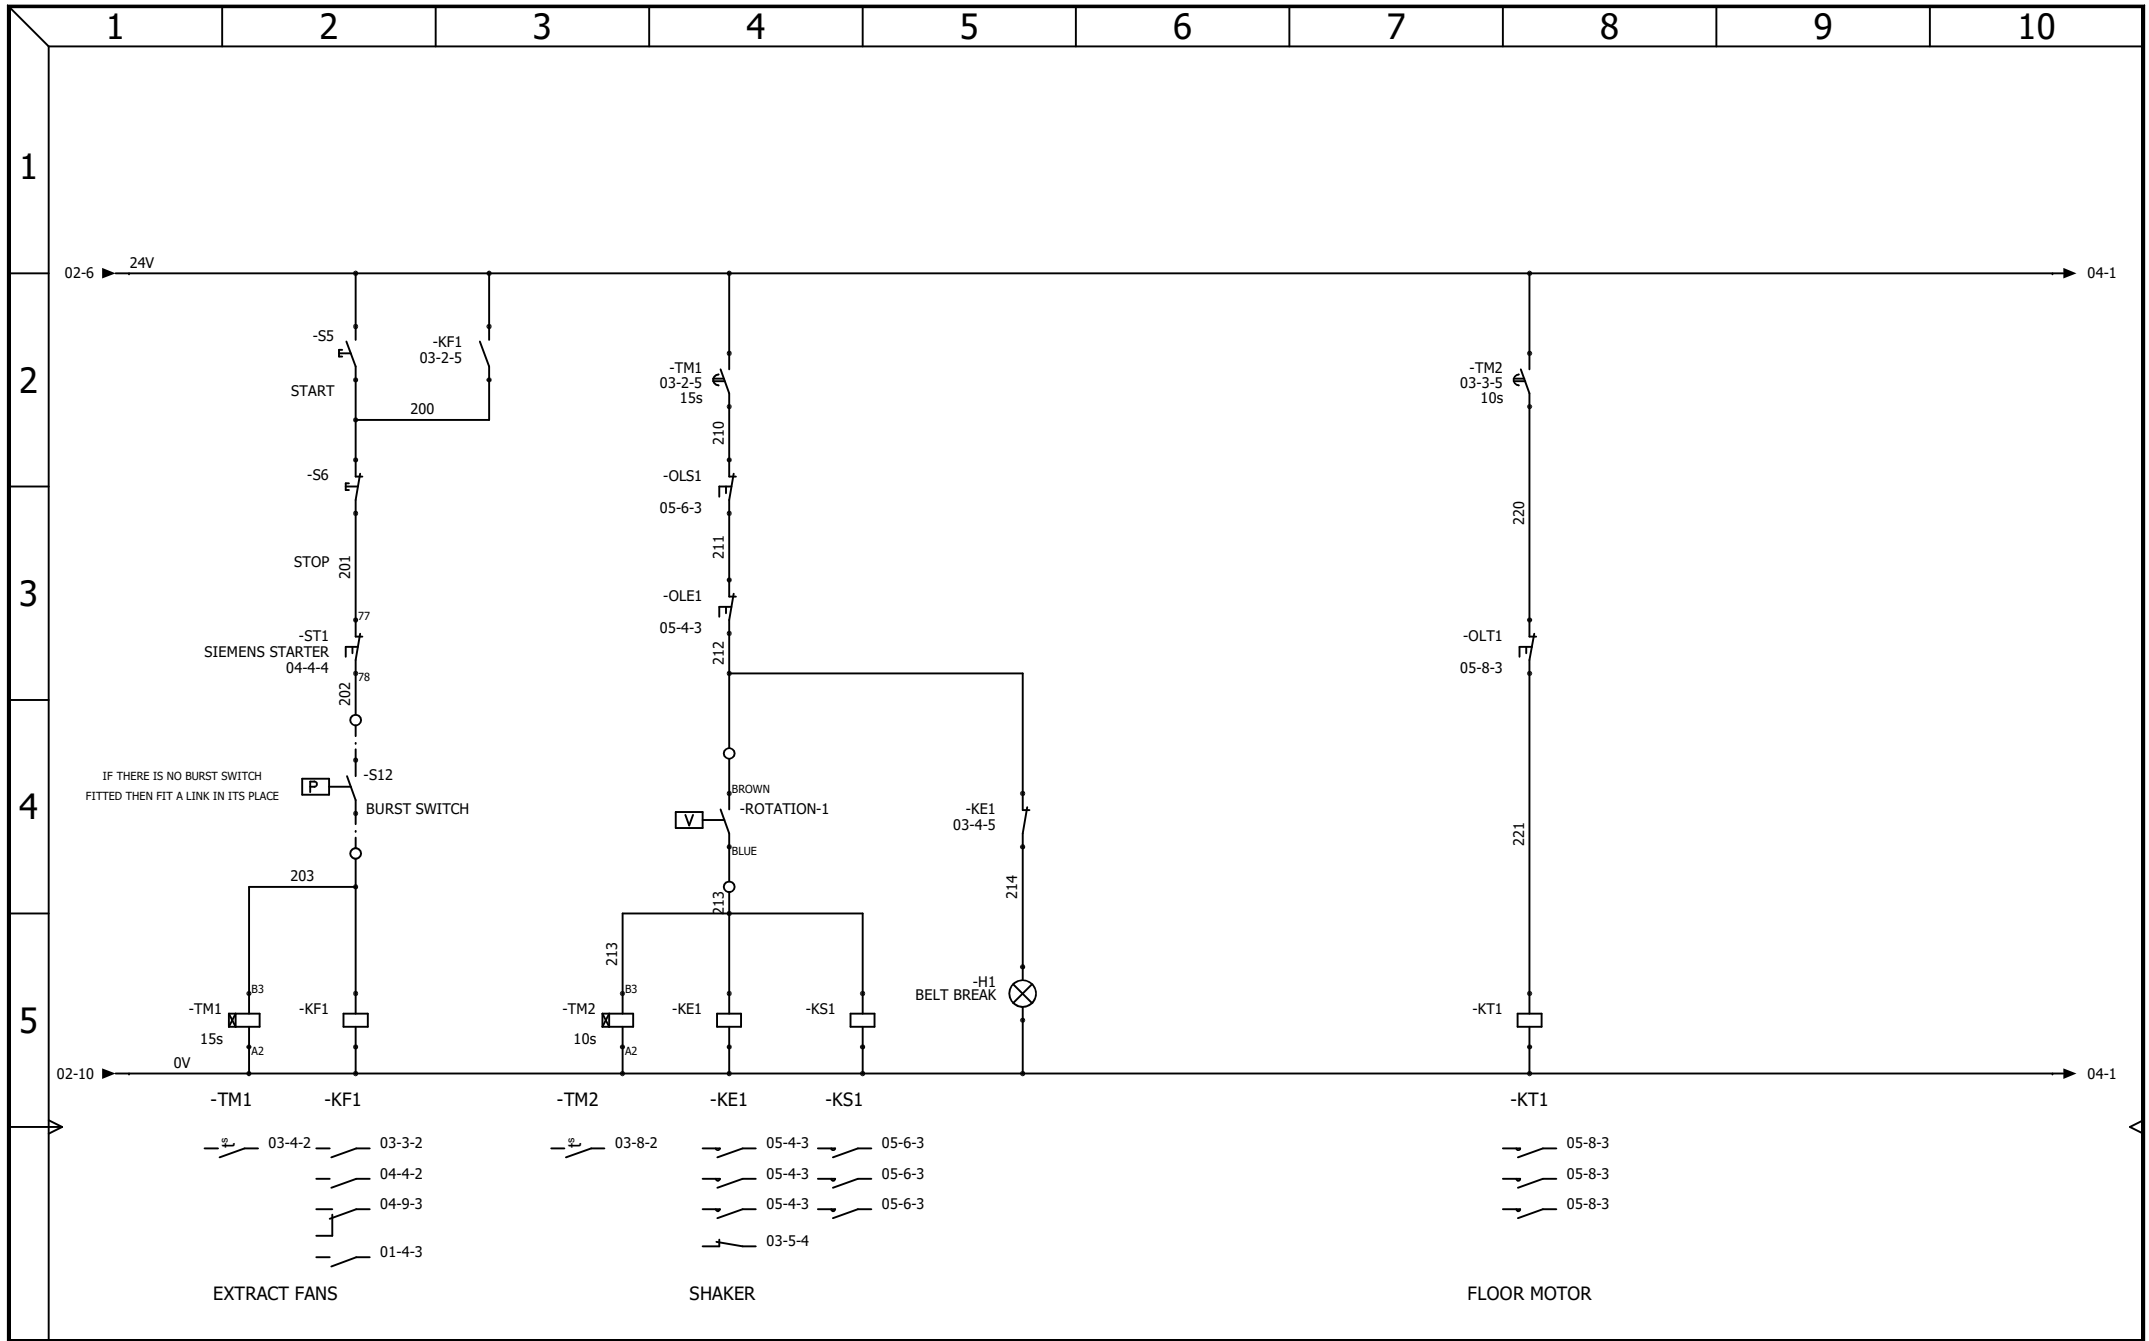

				REVISION	
				0	
0	04/07/2023	TW			
REV.	DATE	NAME	CHANGES		
DRAWING NUMBER:				SHEET	OF
				3	5

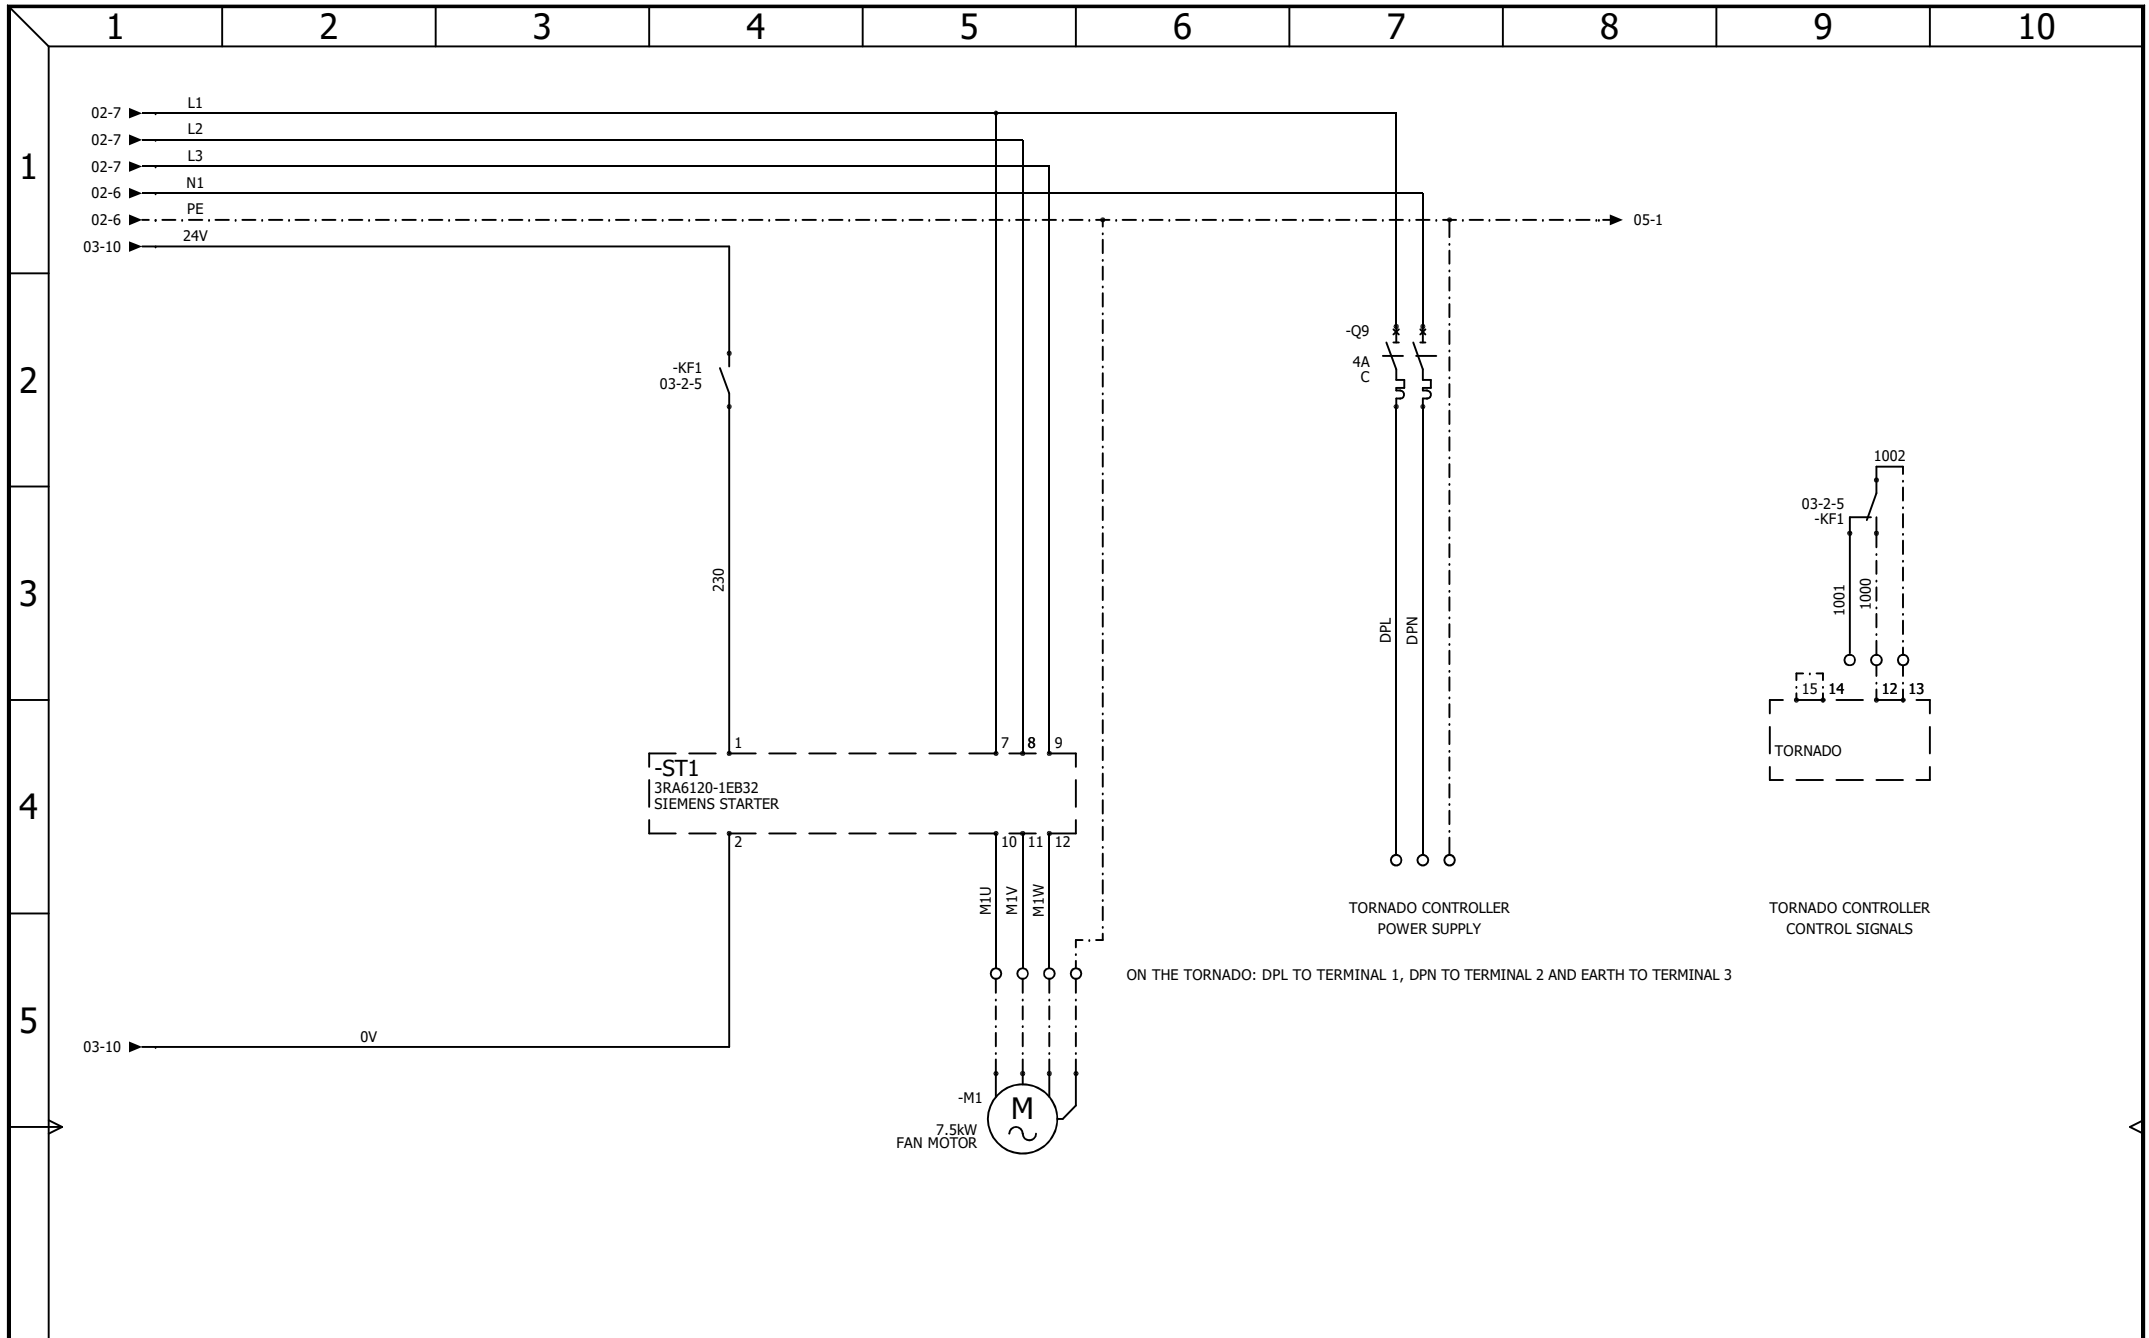

AAC Technical Services Ltd

Unit 2, Brunel Business Court
Brunel Way, Thetford, Norfolk IP24 1HP

CONTRACT: AIRBLAST - PRAXAIR - BLASTROOM

FAN CONTROL
AND DP CONTROLLER

LOCATION: +L1

Main electrical closet

				REVISION
				0
0	04/07/2023	TW		
REV.	DATE	NAME	CHANGES	SHEET
				4
				OF
				5
User data 1			User data 2	

