

LINK OUT ANY UNUSED DOORS

BLAST POT SOLENOID VALVES

ROLLER SHUTTER SUPPLY

LIGHTING SUPPLY


AAC Technical Services Ltd
 Unit 2, Brunel Business Court
 Brunel Way, Thetford, Norfolk IP24 1HP

CONTRACT: AIRBLAST - CARPENTER AND PATERSON 2212


**POWER DISTRIBUTION
 DOOR INTERLOCKS
 AND LIGHTING CIRCUITS**


LOCATION: +L1 Main electrical closet

			REVISION	
			0	
0	04/09/2023	TW		
REV.	DATE	NAME	CHANGES	
DRAWING NUMBER:			SHEET	OF
			1	5

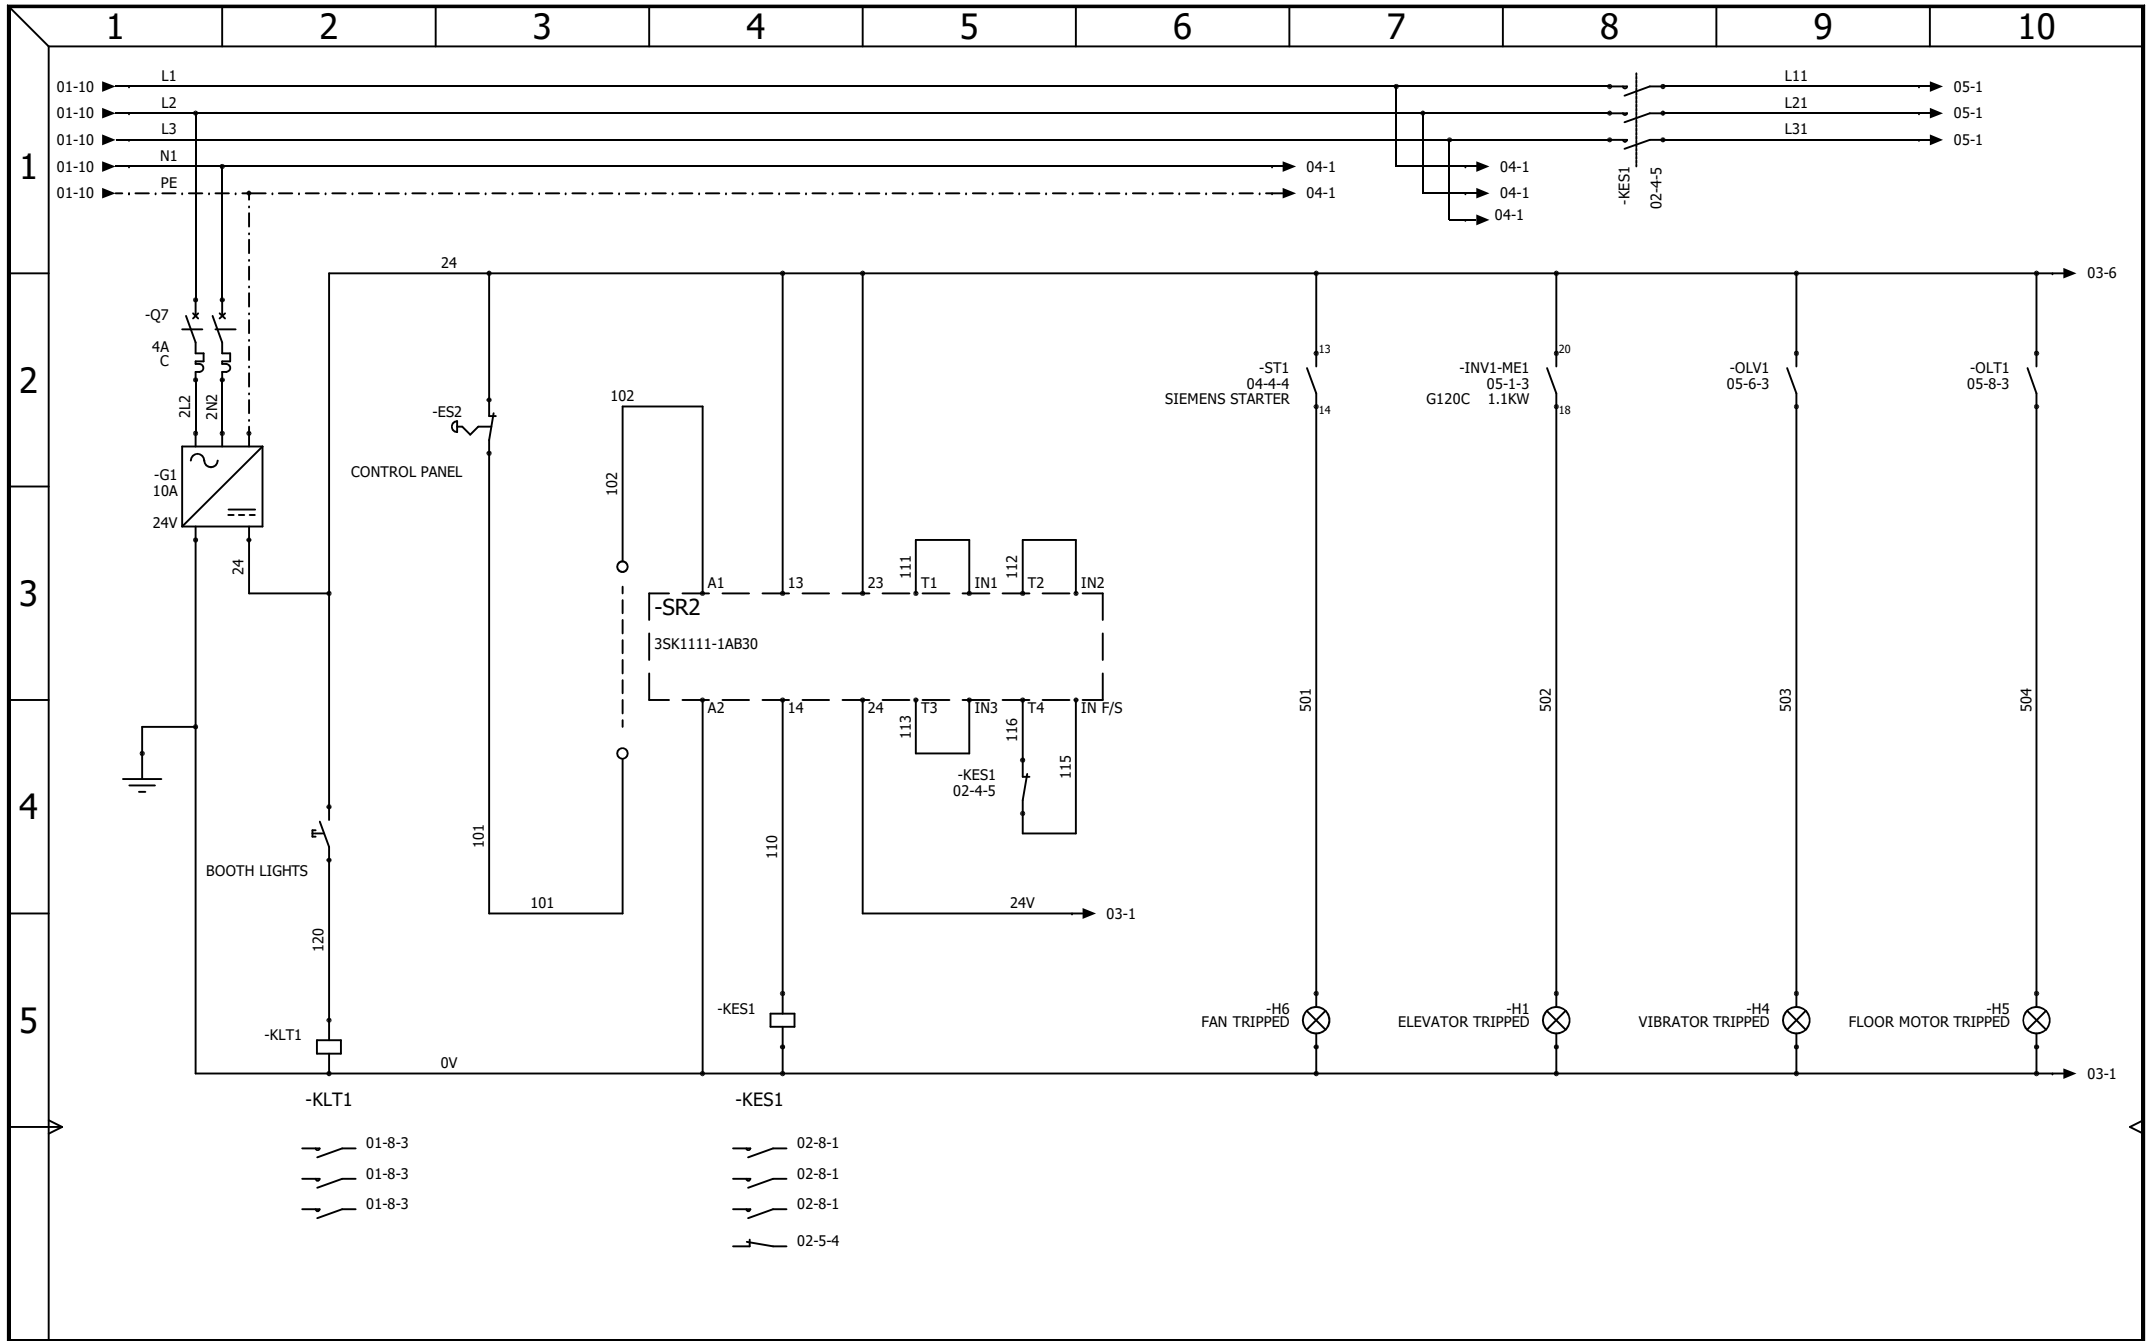

				REVISION	
				0	
0	04/09/2023	TW			
REV.	DATE	NAME	CHANGES		
DRAWING NUMBER:				SHEET	OF
				2	5

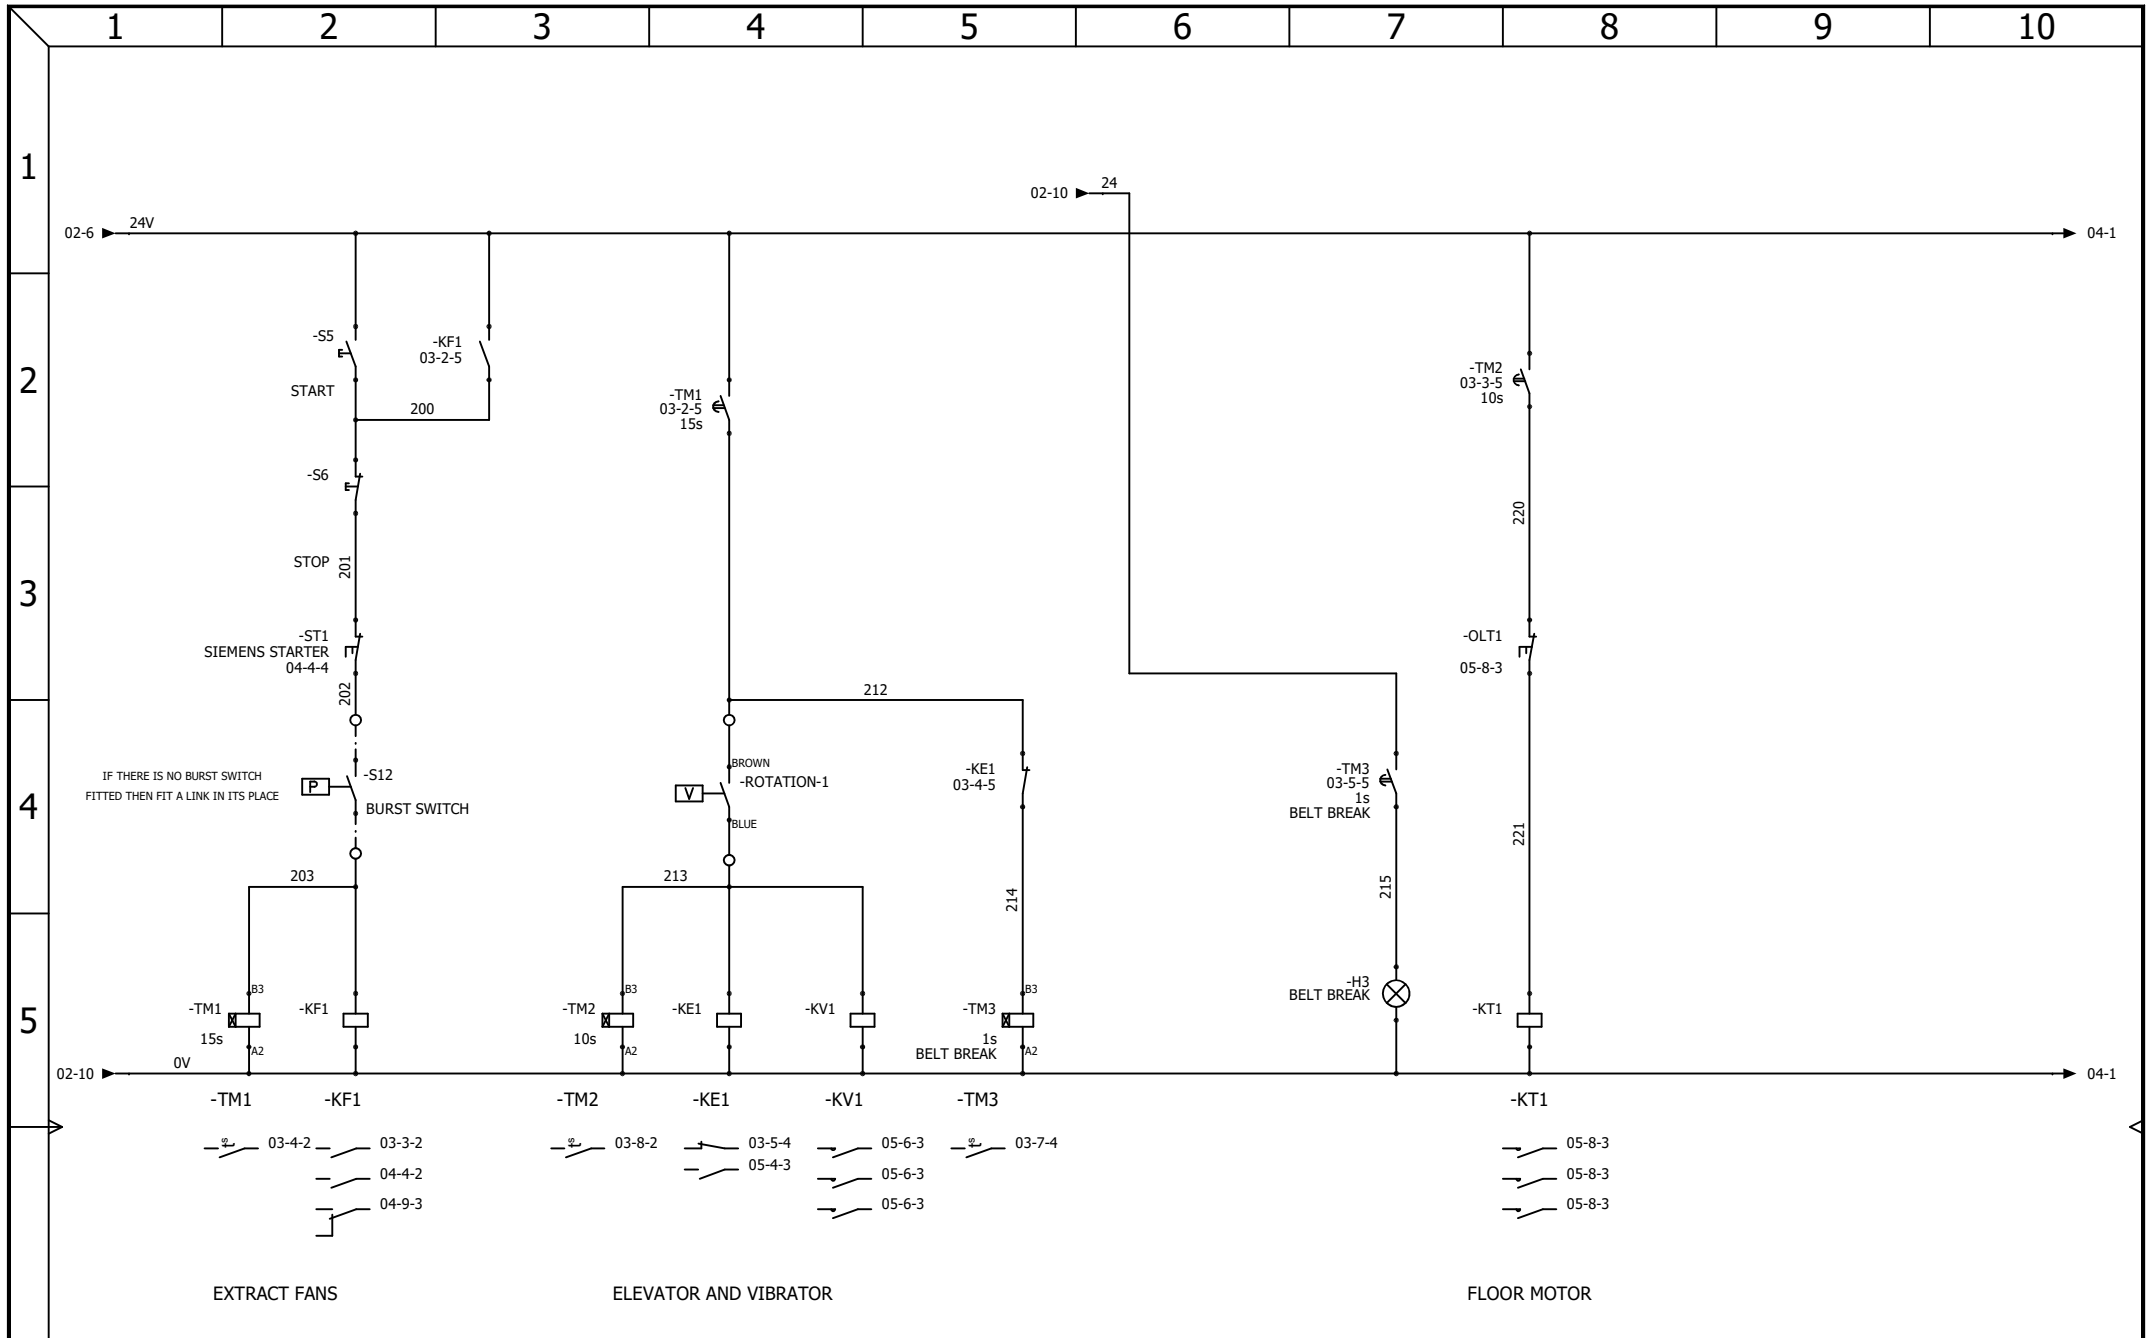

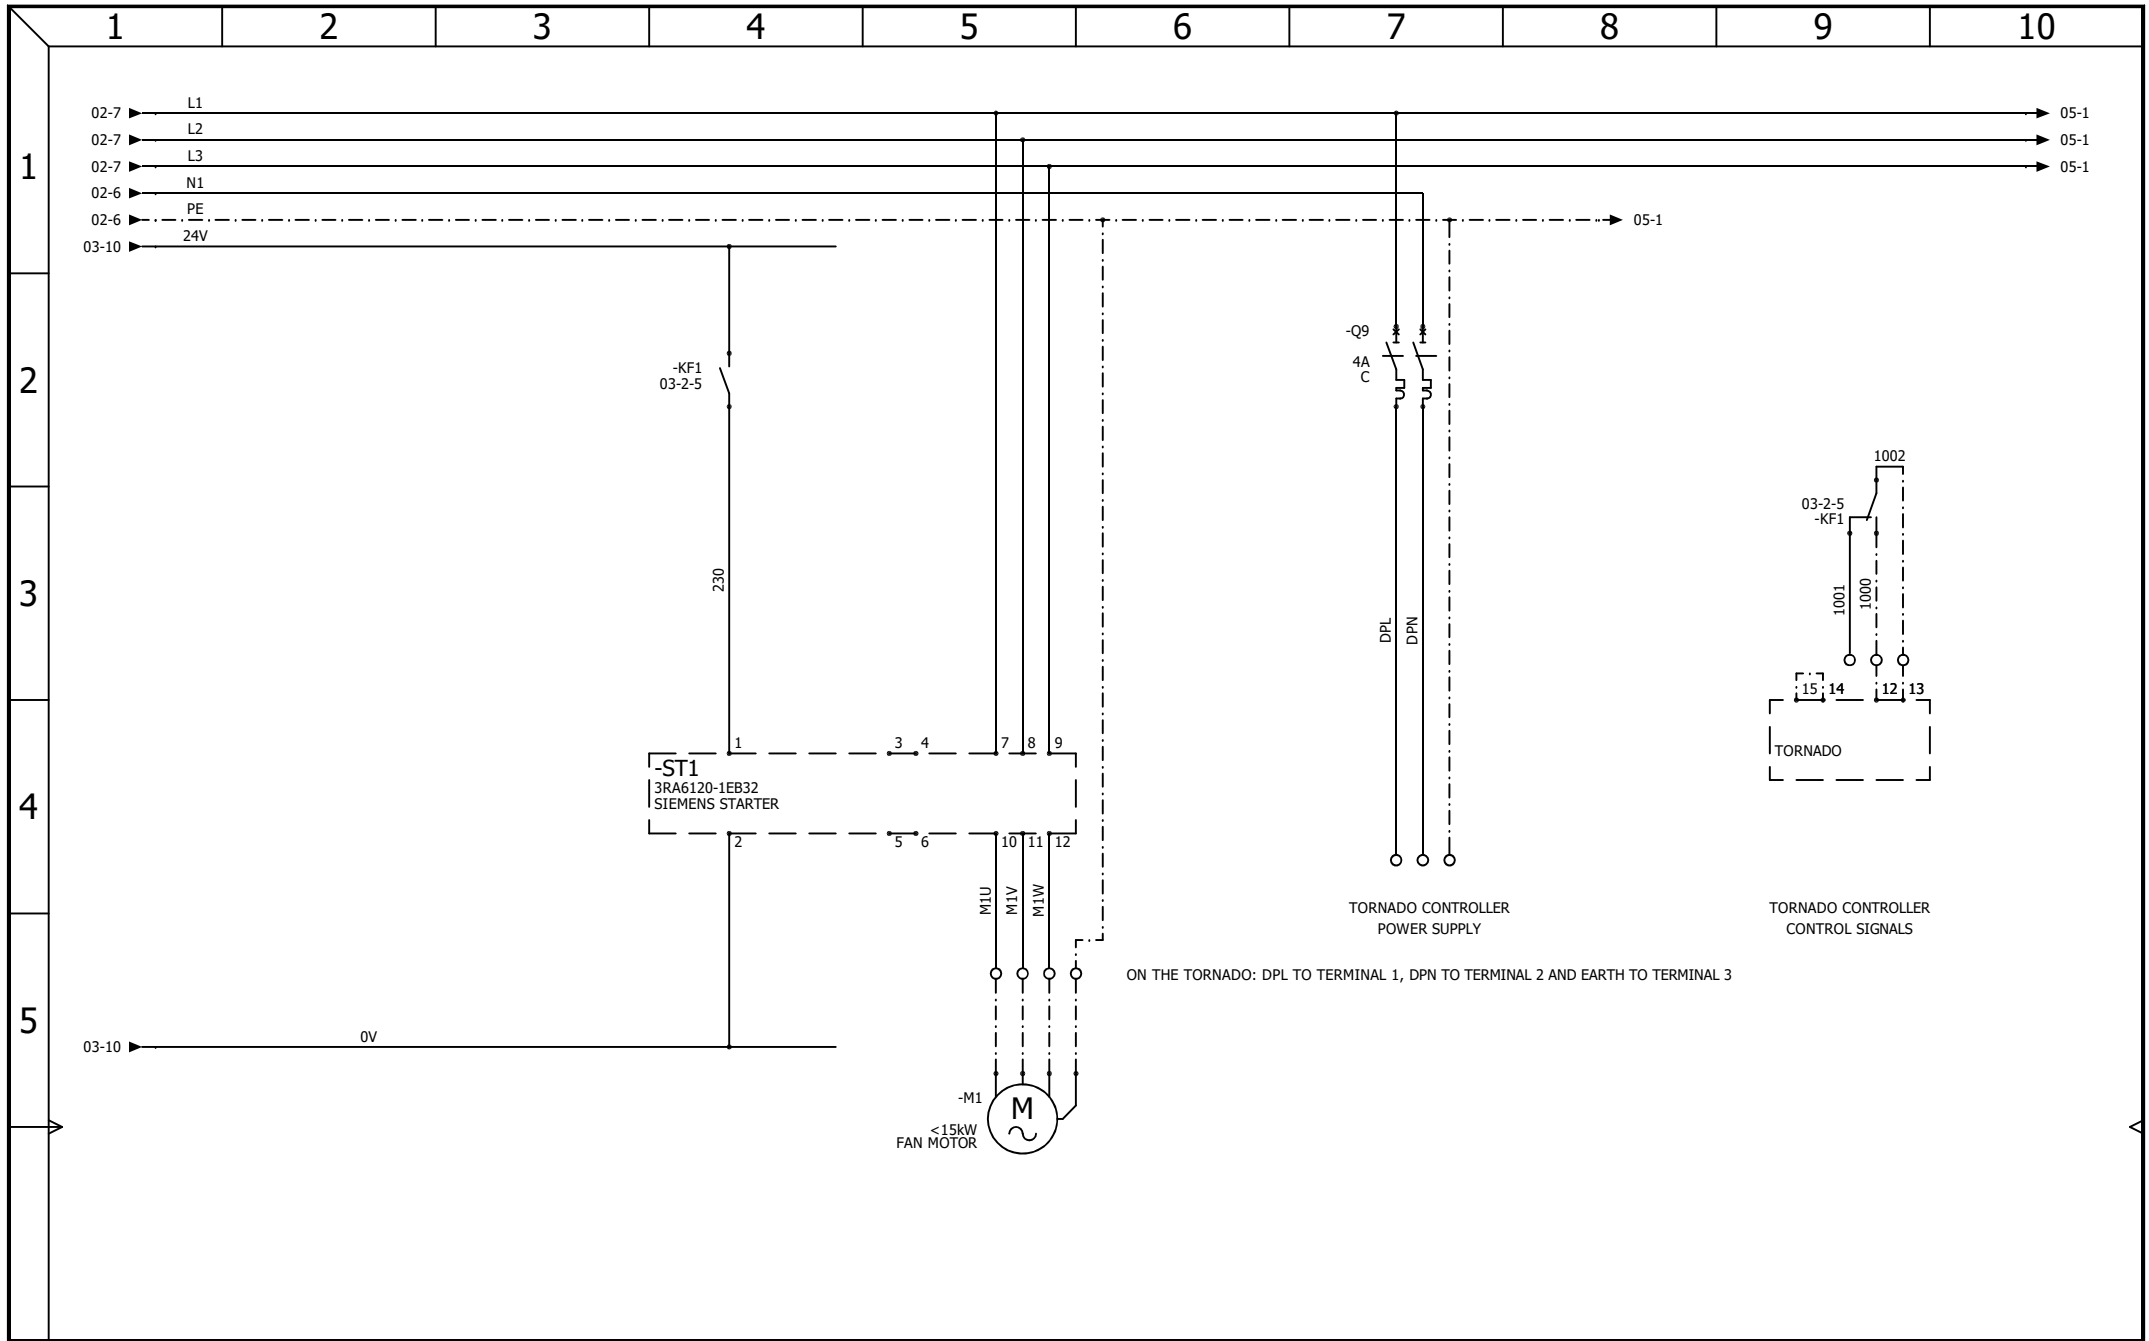

AAC Technical Services Ltd

Unit 2, Brunel Business Court
Brunel Way, Thetford, Norfolk IP24 1HP

**FAN CONTROL
AND DP CONTROLLER**

CONTRACT: AIRBLAST - CARPENTER AND PATERSON2212 LOCATION: +L1

Main electrical closet

				REVISION
				0
0	04/09/2023	TW		
REV.	DATE	NAME	CHANGES	SHEET
				4
				OF
				5
User data 1			User data 2	

