

# AIRBLAST PVS HALIFAX BLAST ROOM

## 2330



**AAC** Technical Services Ltd  
Unit 2, Brunel Business Court  
Brunel Way, Thetford, Norfolk IP24 1HP

**BLAST ROOM**  
Cover page

|             |            |      |             |          |
|-------------|------------|------|-------------|----------|
|             |            |      |             | REVISION |
|             |            |      |             | 0        |
| 0           | 20/06/2024 | TW   |             | SCHEME   |
| REV.        | DATE       | NAME | CHANGES     | 01       |
| User data 1 |            |      | User data 2 |          |

CONTRACT:

LOCATION:

+L1

Main electrical closet

1-BLAST ROOM

| Drawing            | Description        | Function | Location | Revision | Date       | Created by |
|--------------------|--------------------|----------|----------|----------|------------|------------|
| <a href="#">01</a> | Cover page         | =F1      | +L1      | 0        | 20/06/2024 | TW         |
| <a href="#">02</a> | Drawings list      | =F1      | +L1      | 0        | 20/06/2024 | TW         |
| <a href="#">03</a> | POWER DISTRIBUTION | =F1      | +L1      | 0        | 20/06/2024 | TW         |
| <a href="#">04</a> | DC POWER           | =F1      | +L1      | 0        | 20/06/2024 | TW         |
| <a href="#">05</a> | CONTROL CIRCUIT    | =F1      | +L1      | 0        | 20/06/2024 | TW         |
| <a href="#">06</a> | FAN CONTROL        | =F1      | +L1      | 0        | 20/06/2024 | TW         |
| <a href="#">07</a> | EXTRACTION MOTORS  | =F1      | +L1      | 0        | 20/06/2024 | TW         |




**AAC** Technical Services Ltd  
 Unit 2, Brunel Business Court  
 Brunel Way, Thetford, Norfolk IP24 1HP


**BLAST ROOM**  
 Drawings list


|      |            |      |             |  |  |          |
|------|------------|------|-------------|--|--|----------|
|      |            |      |             |  |  | REVISION |
| 0    | 20/06/2024 | TW   |             |  |  | 0        |
| REV. | DATE       | NAME | CHANGES     |  |  | SCHEME   |
|      |            |      | User data 1 |  |  | 02       |
|      |            |      | User data 2 |  |  |          |

CONTRACT:

LOCATION: +L1 Main electrical closet

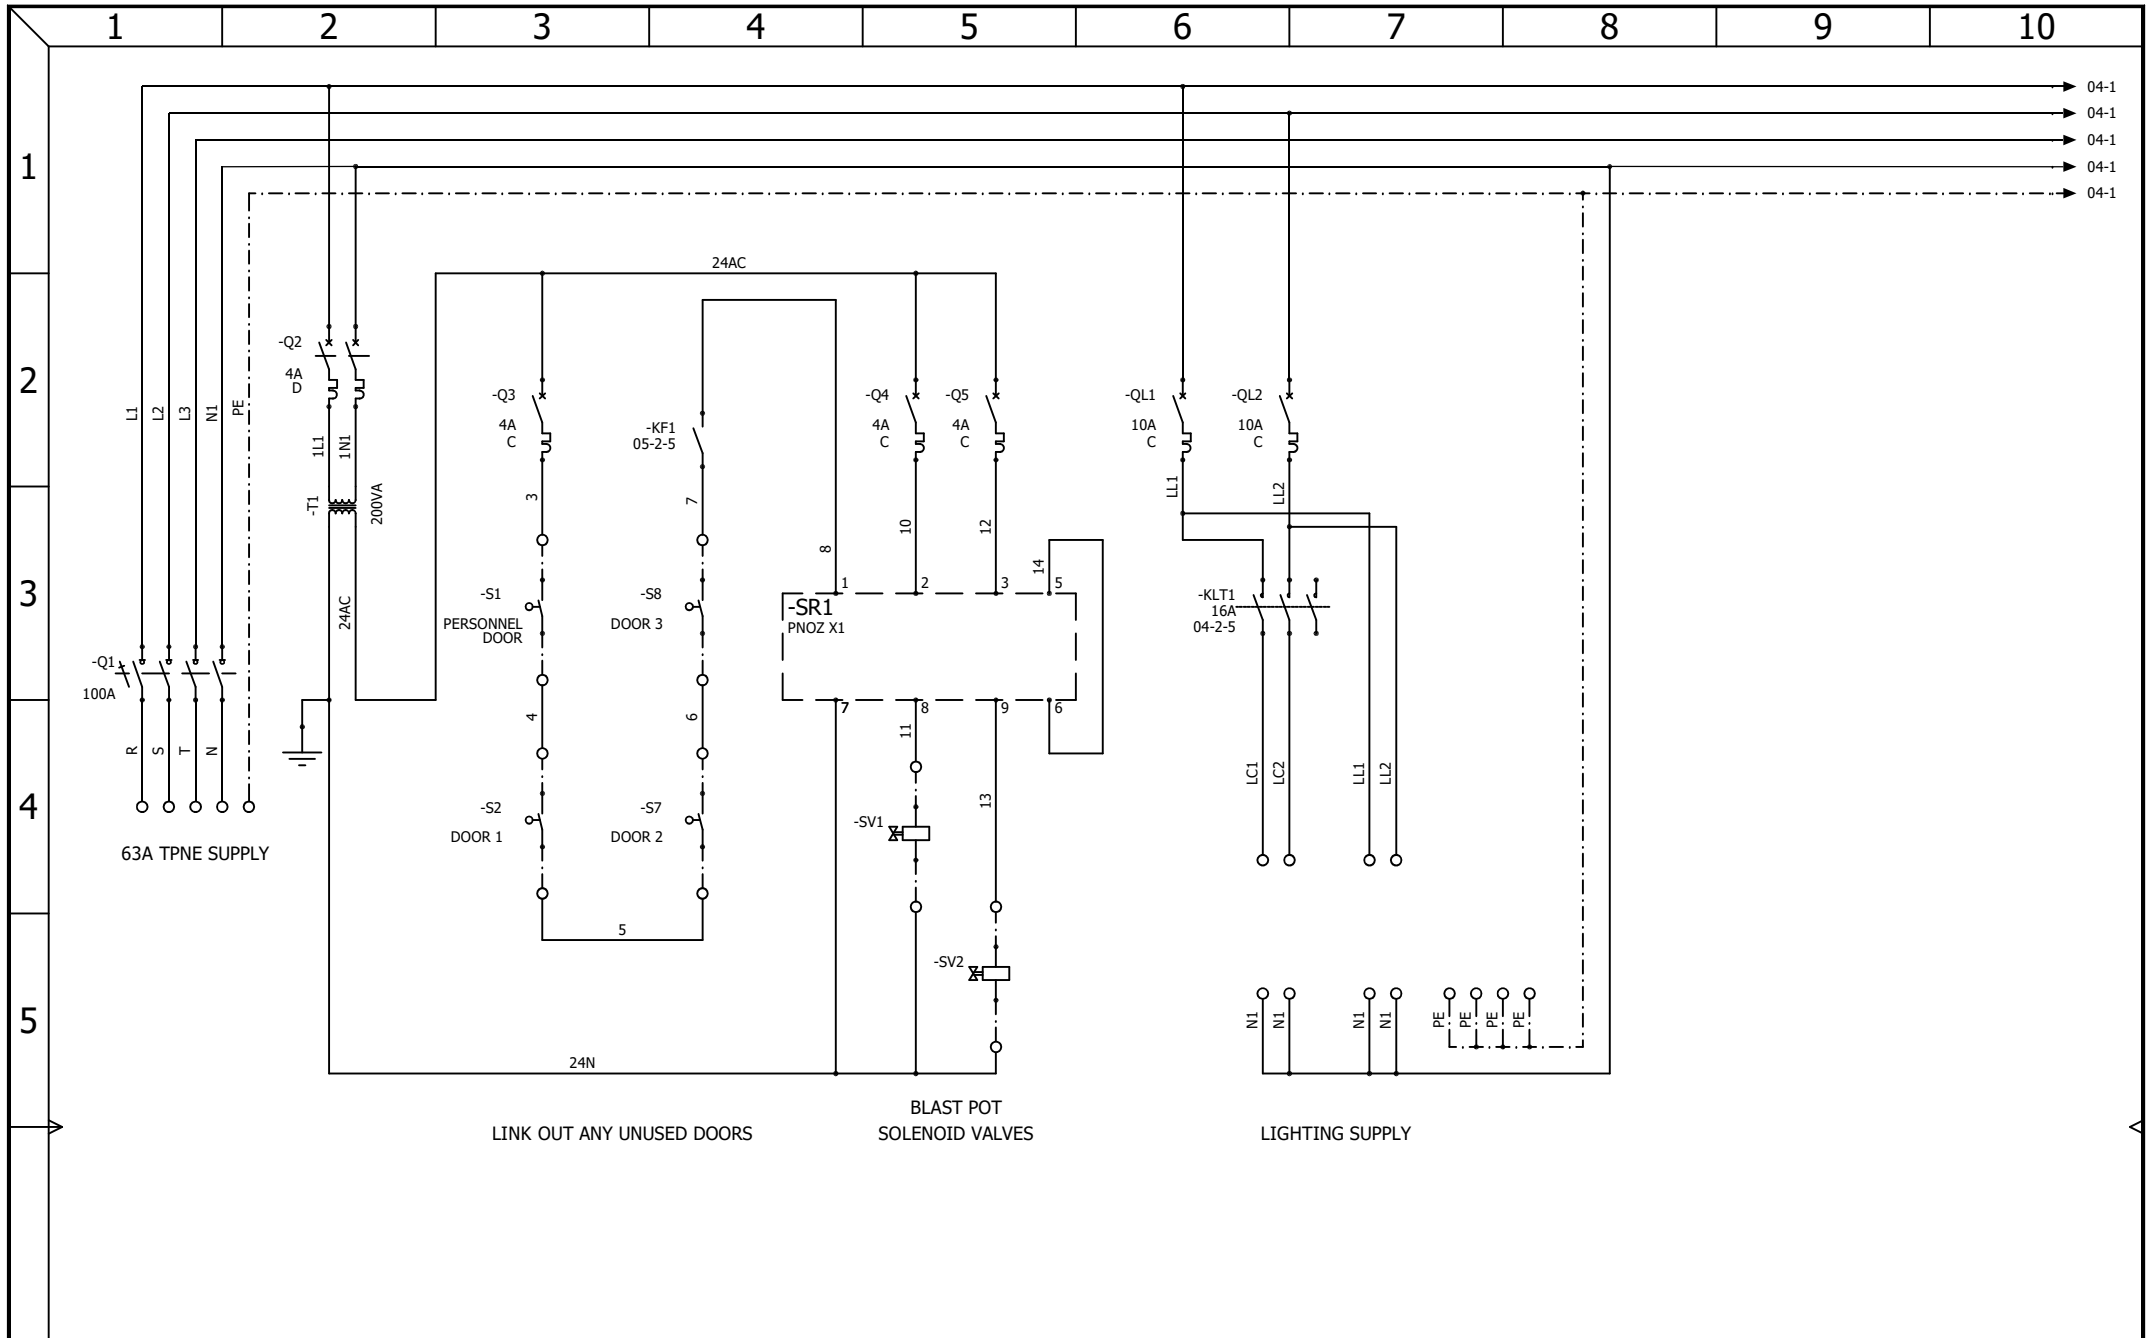



|   |   |                        |      |            |      |         |
|---|---|------------------------|------|------------|------|---------|
|  <b>AAC Technical Services Ltd</b><br>Unit 2, Brunel Business Court<br>Brunel Way, Thetford, Norfolk IP24 1HP | <b>POWER DISTRIBUTION</b><br><b>DOOR INTERLOCKS</b><br><b>AND LIGHTING CIRCUITS</b> |                        |      | REVISION   |      |         |
|   |   |                        |      | 0          |      |         |
| CONTRACT: AIRBLAST - PVS HALIFAX - BLAST ROOM   | LOCATION: +L1   | Main electrical closet | 0    | 20/06/2024 | TW   |         |
|   |   |                        | REV. | DATE       | NAME | CHANGES |
| DRAWING NUMBER:   |   |                        |      | SHEET      | OF   |         |
|   |   |                        |      | 3          | 7    |         |

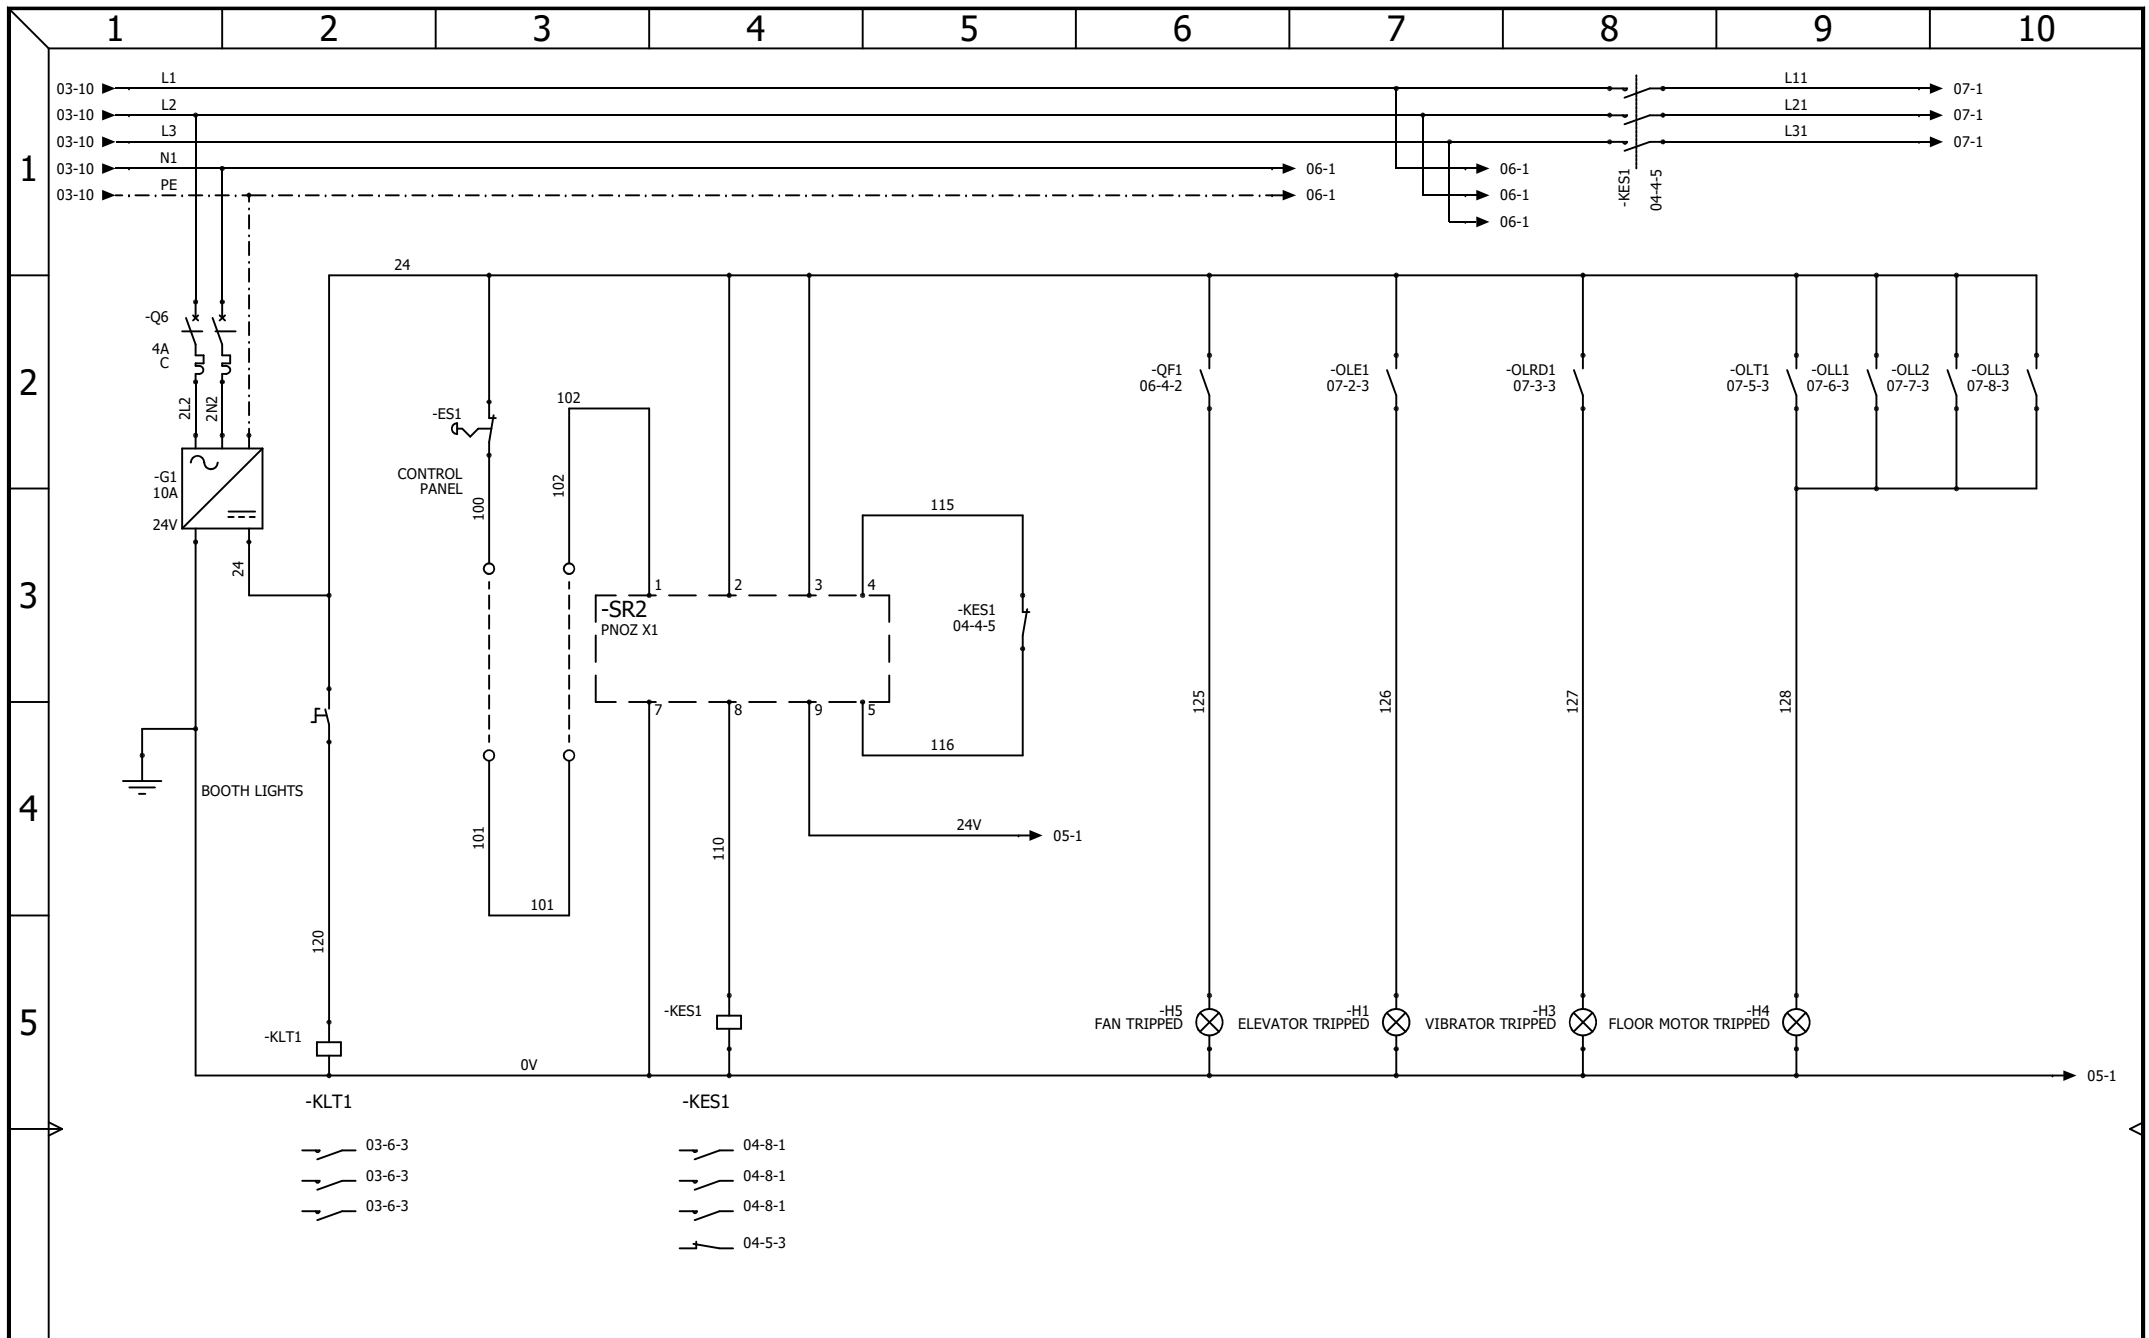


- 03-6-3
- 03-6-3
- 03-6-3
- 04-8-1
- 04-8-1
- 04-8-1
- 04-5-3


|  |  |                        |            |      |          |         |       |    |
|--|--|------------------------|------------|------|----------|---------|-------|----|
| <b>AAC Technical Services Ltd</b><br>Unit 2, Brunel Business Court<br>Brunel Way, Thetford, Norfolk IP24 1HP | <b>DC POWER<br/>AND EMERGENCY STOP</b> |                        |            |      | REVISION |         |       |    |
|  |  | 0                      | 20/06/2024 | TW   | 0        |         |       |    |
| CONTRACT: AIRBLAST - PVS HALIFAX - BLAST ROOM  | LOCATION: +L1                          | Main electrical closet | REV.       | DATE | NAME     | CHANGES | SHEET | OF |
| DRAWING NUMBER:  |  |                        |            |      |          | 4       | 7     |    |

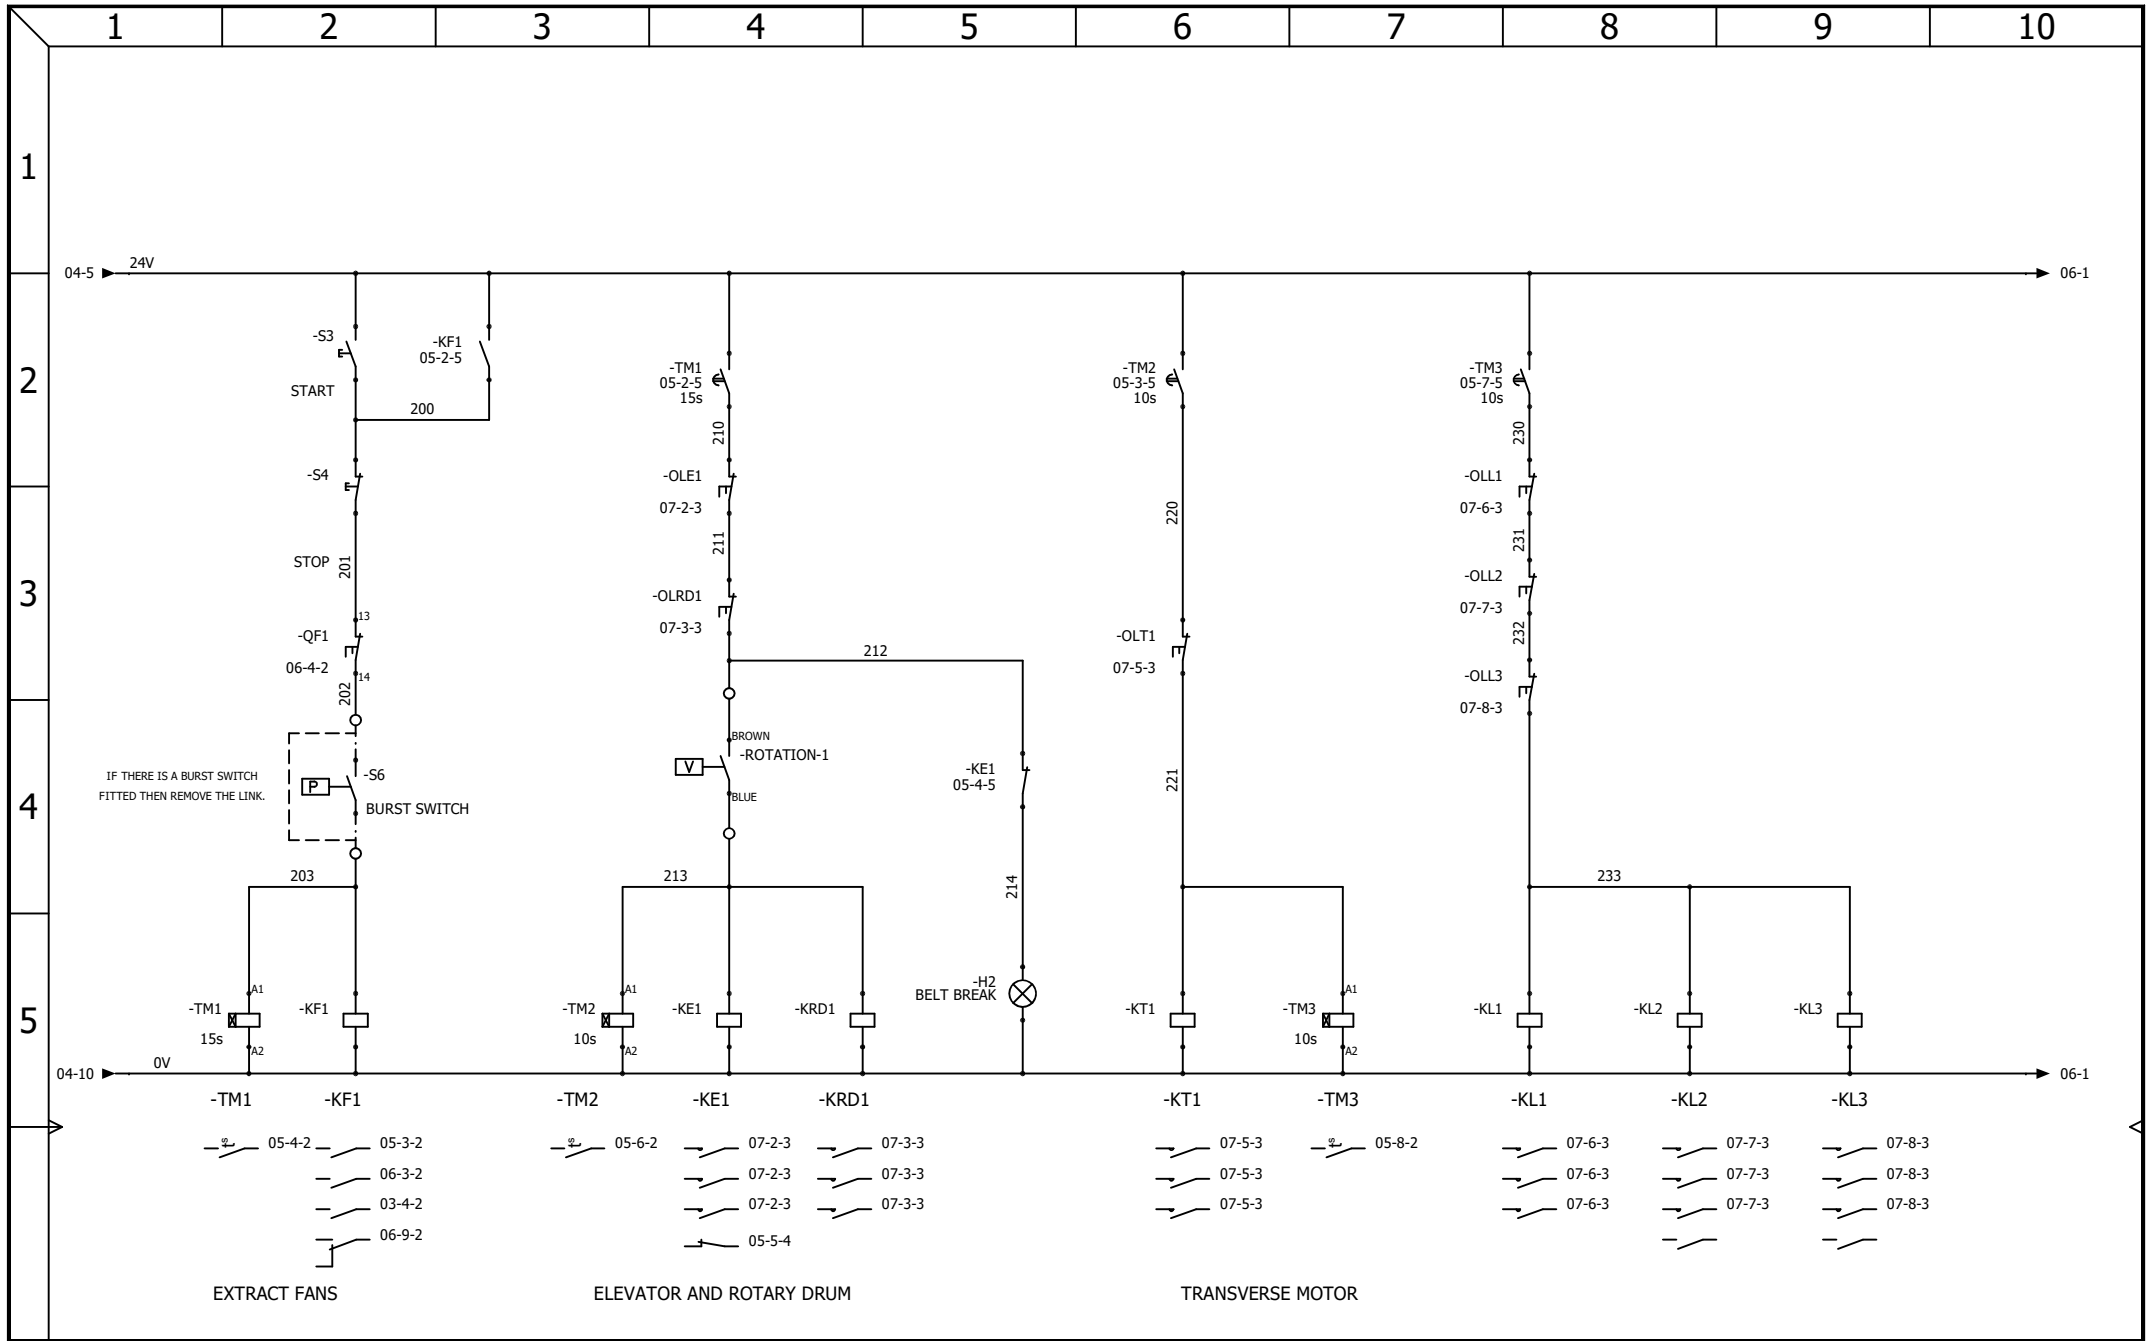

|   |   |                        |               |   |            |      |      |         |       |
|---|---|------------------------|---------------|---|------------|------|------|---------|-------|
|  <b>AAC Technical Services Ltd</b><br>Unit 2, Brunel Business Court<br>Brunel Way, Thetford, Norfolk IP24 1HP | <b>CONTROL CIRCUIT</b>                        |                        |               |   | REVISION   |      |      |         |       |
|   |   |                        |               |   | 0          |      |      |         |       |
|   | CONTRACT: AIRBLAST - PVS HALIFAX - BLAST ROOM |                        | LOCATION: +L1 |   | REV.       | DATE | NAME | CHANGES | SHEET |
|   |   | Main electrical closet |               | 0 | 20/06/2024 | TW   |      | 5       | 7     |

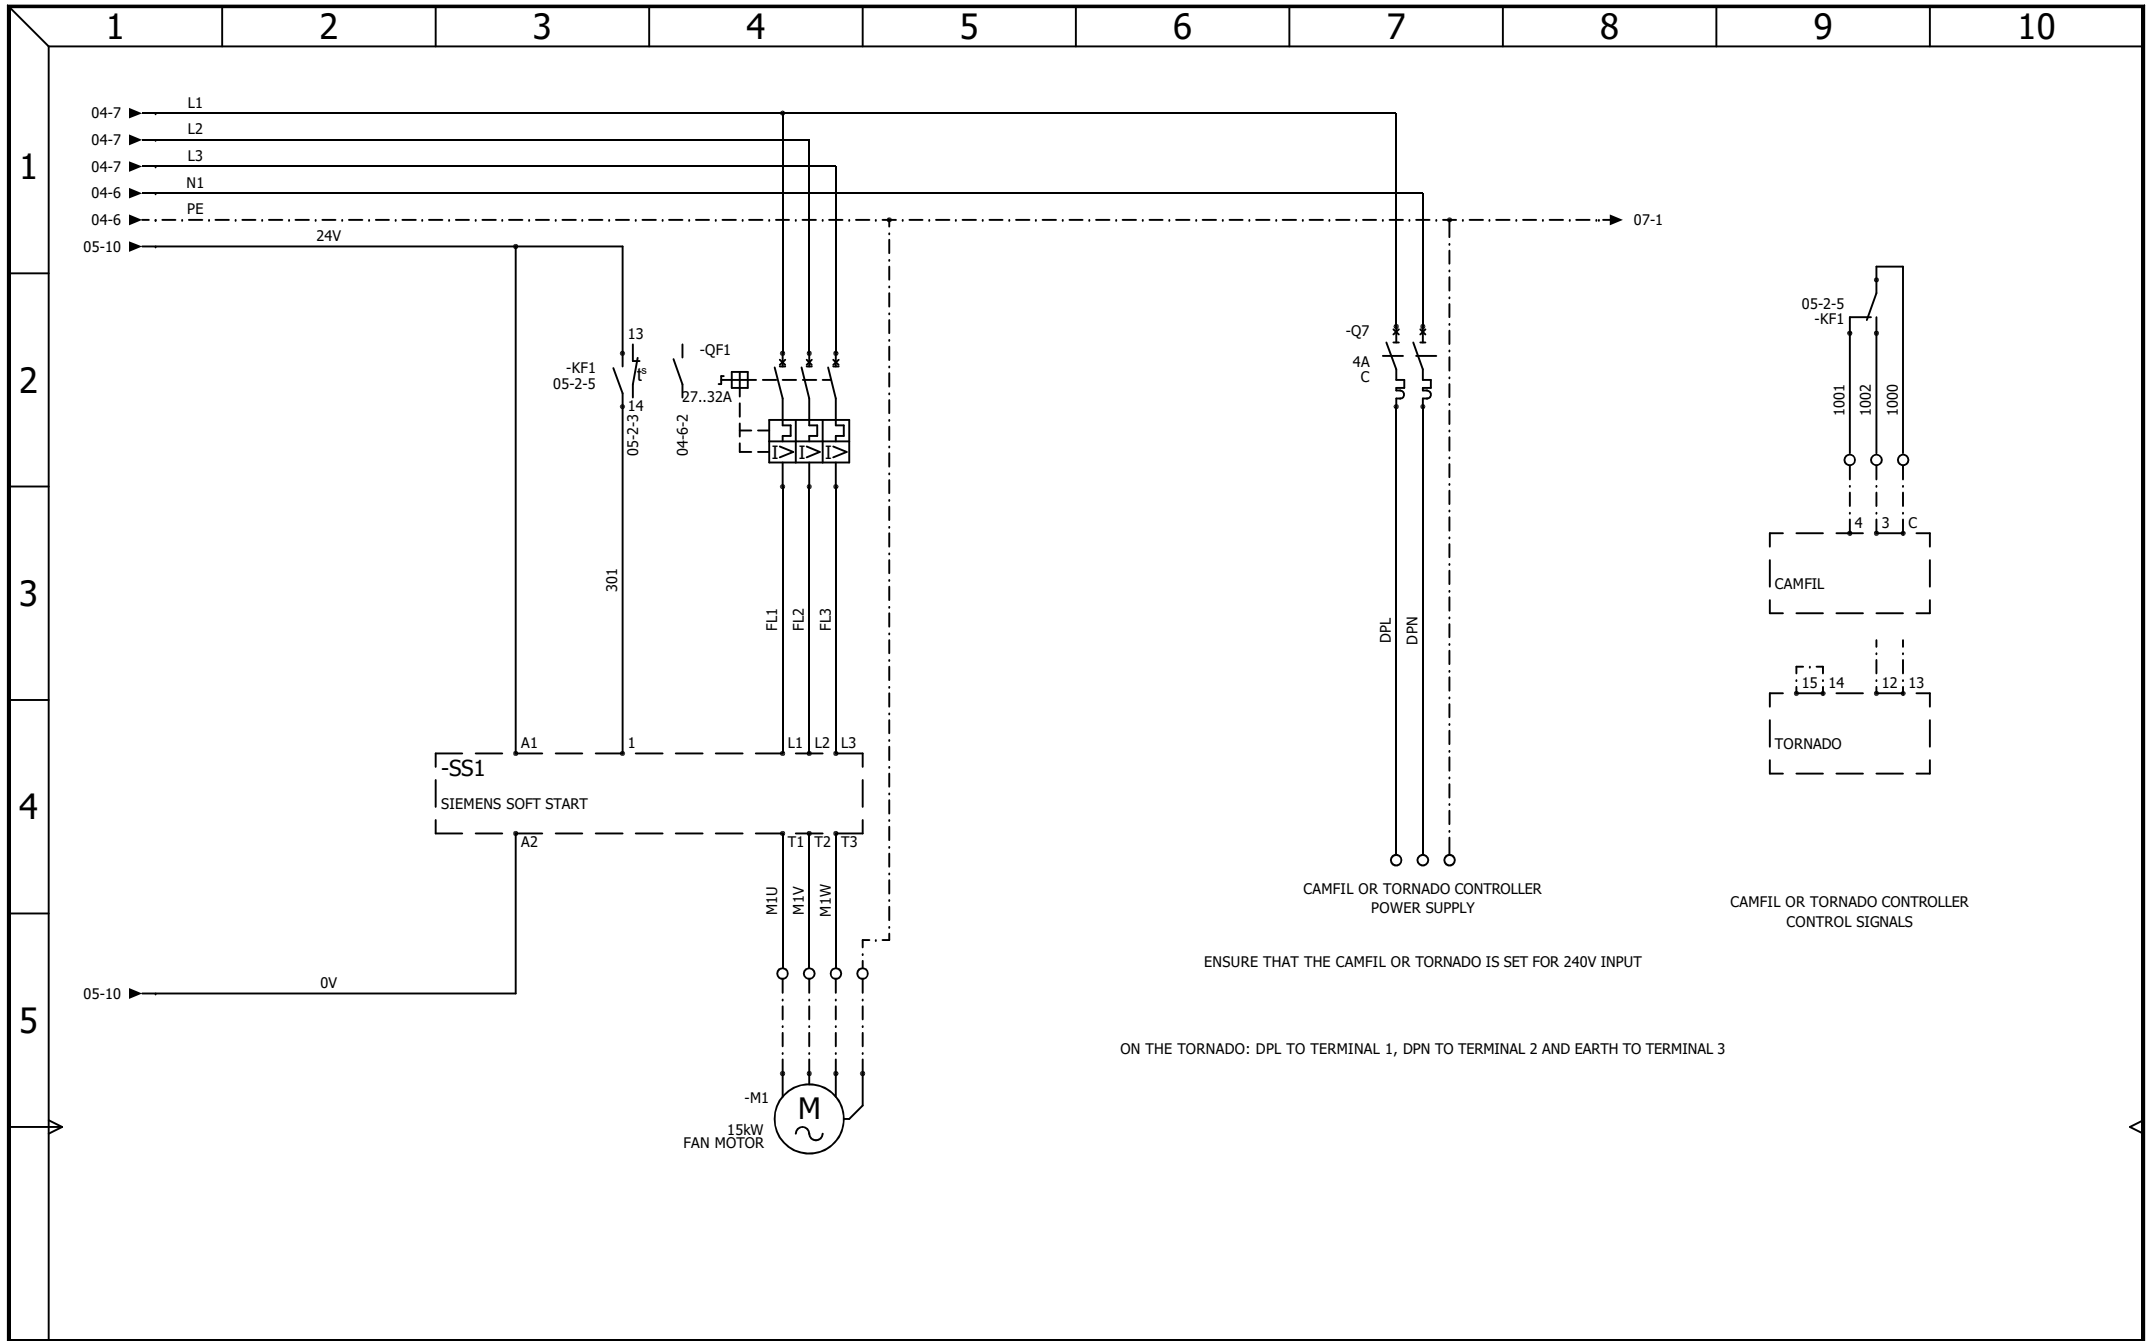

|                 |            |      |          |       |    |
|-----------------|------------|------|----------|-------|----|
|                 |            |      | REVISION |       |    |
|                 |            |      | 0        |       |    |
| 0               | 20/06/2024 | TW   |          |       |    |
| REV.            | DATE       | NAME | CHANGES  | SHEET | OF |
| DRAWING NUMBER: |            |      |          | 6     | 7  |

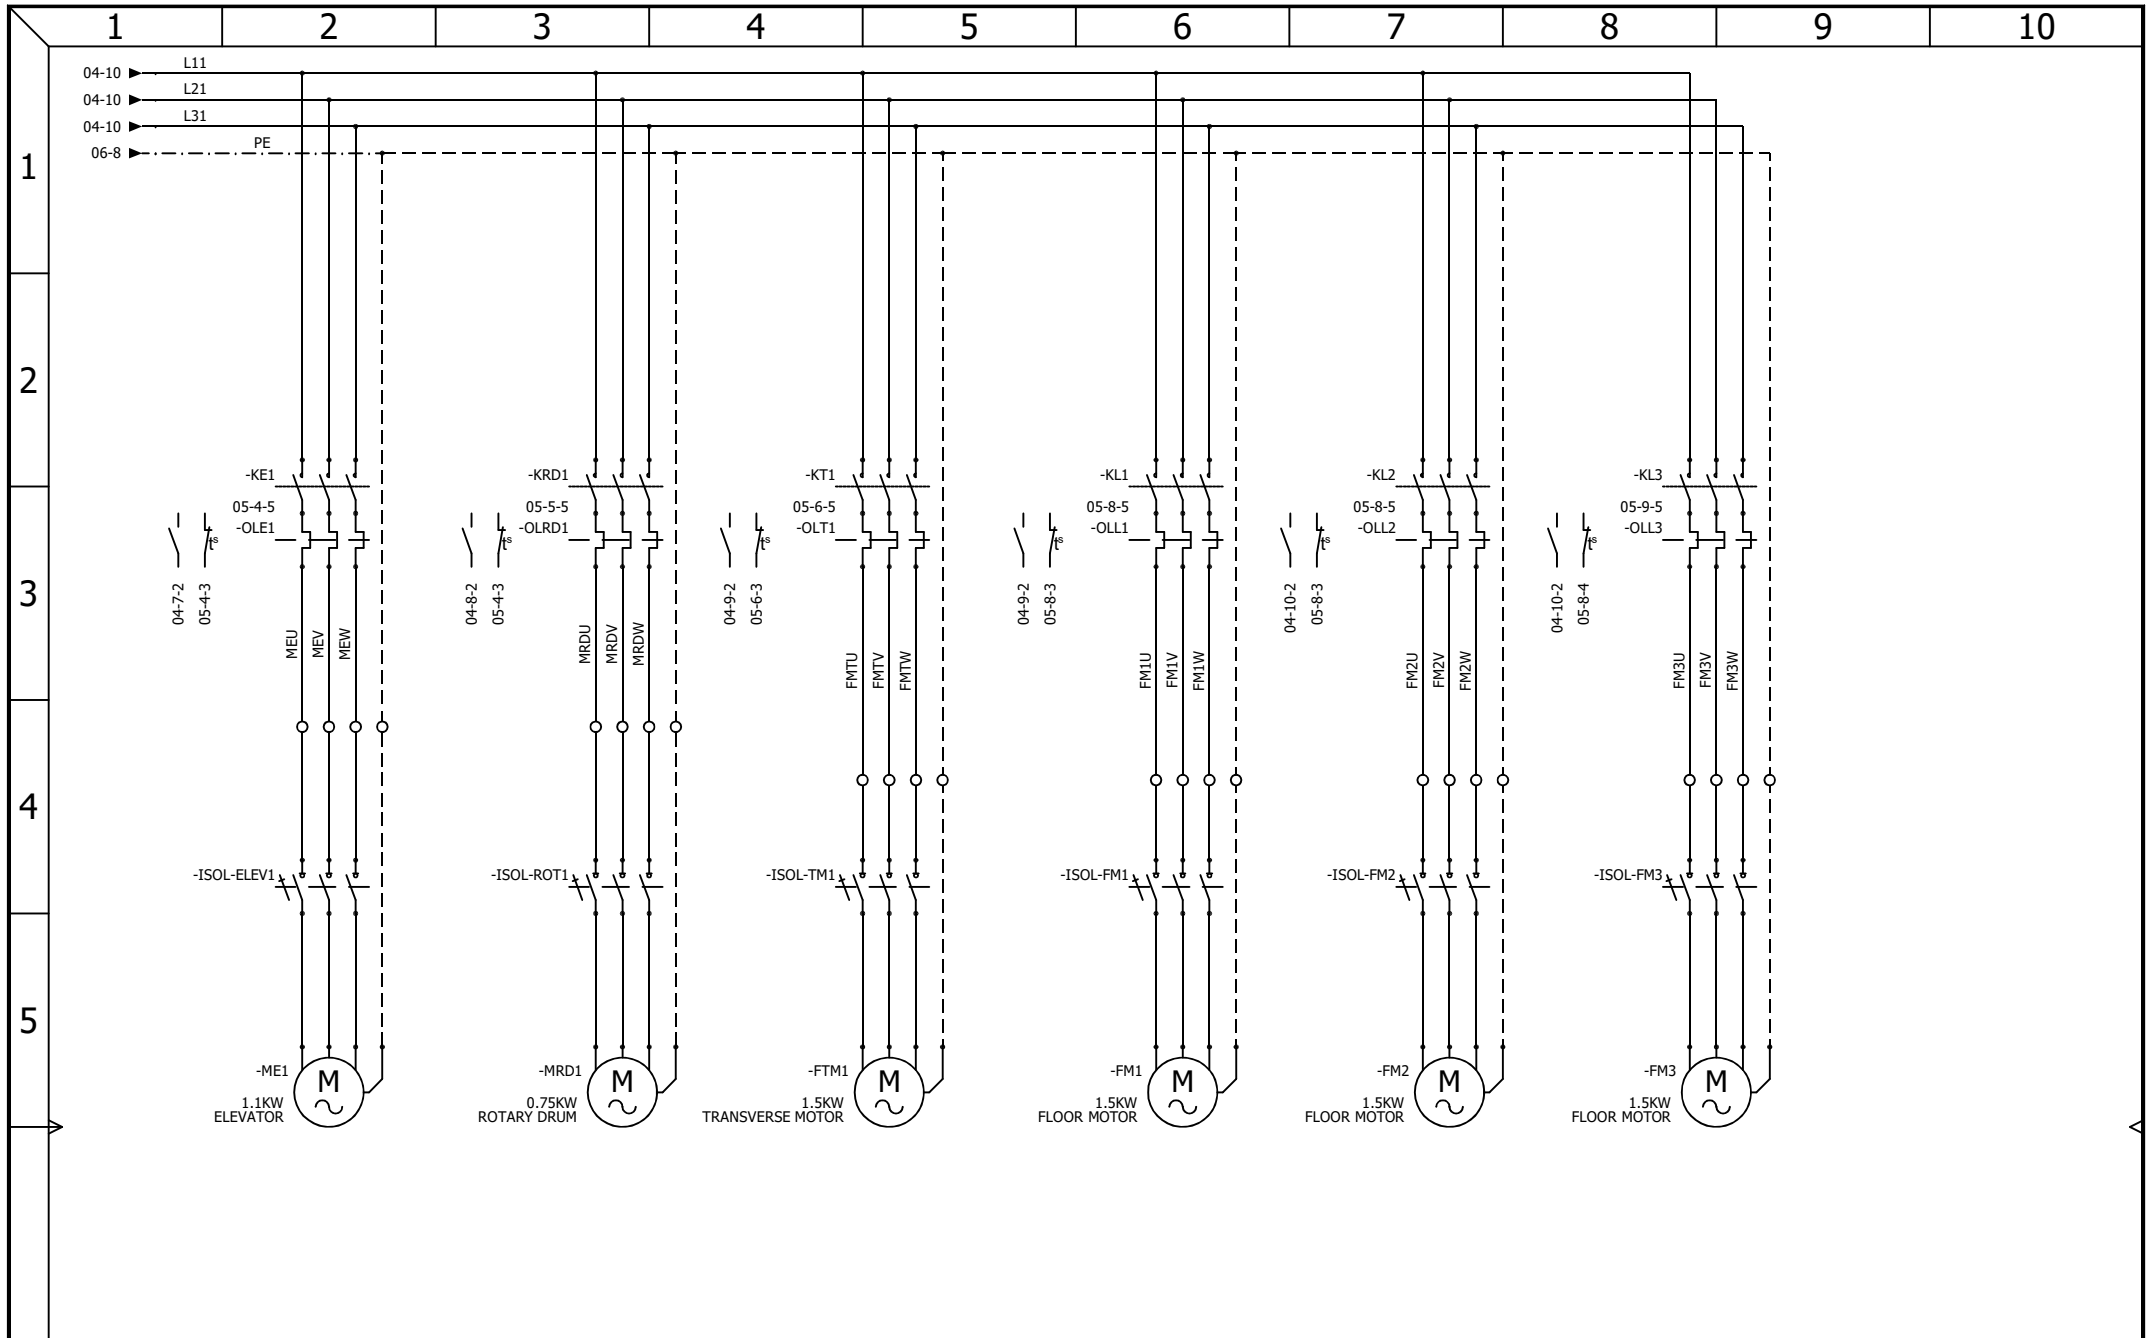

|                 |            |      |          |    |
|-----------------|------------|------|----------|----|
|                 |            |      | REVISION |    |
|                 |            |      | 0        |    |
| 0               | 20/06/2024 | TW   |          |    |
| REV.            | DATE       | NAME | CHANGES  |    |
| DRAWING NUMBER: |            |      | SHEET    | OF |
|                 |            |      | 7        | 7  |