


AAC Technical Services Ltd Unit 2, Brunel Business Court Brunel Way, Thetford, Norfolk IP24 1HP	POWER DISTRIBUTION DOOR INTERLOCKS AND LIGHTING CIRCUITS			REVISION			
				0			
CONTRACT: AIRBLAST - CONTAINER BLAST ROOM - BASIC WITH ROLLER SHUTTER CONTROL CABINET	REV.	DATE	NAME	CHANGES	SHEET	OF	
		0	31/01/2024	TW		1	3
User data 1				User data 2			

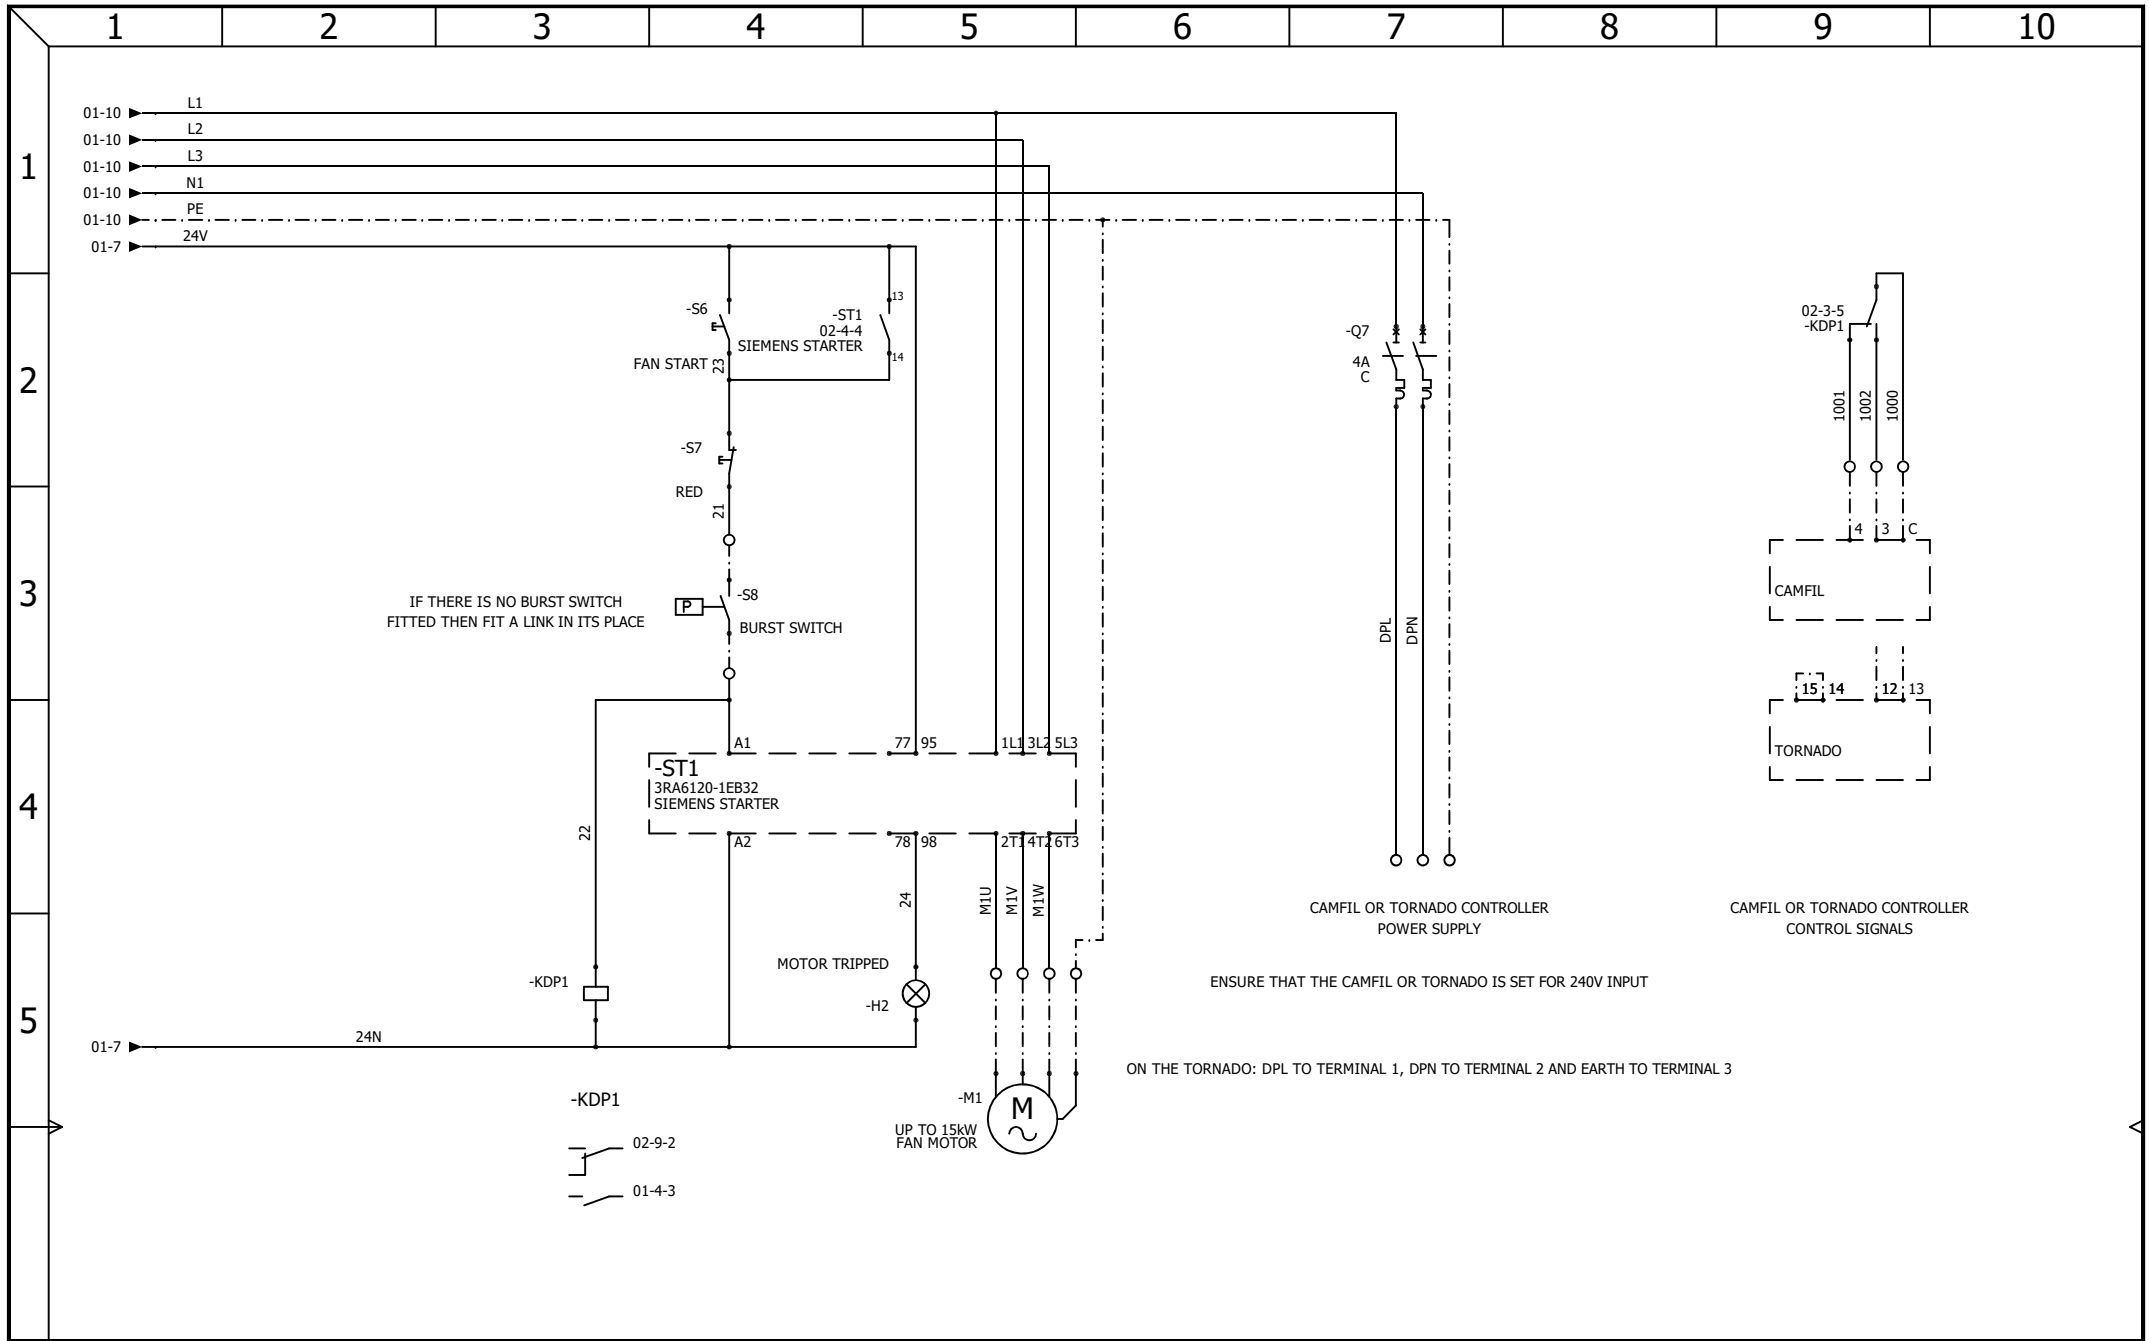

AAC Technical Services Ltd Unit 2, Brunel Business Court Brunel Way, Thetford, Norfolk IP24 1HP		FAN CONTROL AND DP CONTROLLER			REVISION				
					0				
CONTRACT: AIRBLAST - CONTAINER BLAST ROOM - BASIC WITH ROLLER SHUTTER		LOCATION: CONTROL CABINET		REV.	DATE	NAME	CHANGES	SHEET	OF
				0	31/01/2024	TW		2	3
				User data 1			User data 2		