


LINK OUT ANY UNUSED DOORS


BLAST POT SOLENOID VALVES

LIGHTING SUPPLY


 AAC Technical Services Ltd Unit 2, Brunel Business Court Brunel Way, Thetford, Norfolk IP24 1HP	POWER DISTRIBUTION DOOR INTERLOCKS AND LIGHTING CIRCUITS			REVISION		0			
				REV.	DATE	NAME	CHANGES	SHEET	OF
				0	09/05/2025	TW		1	8
CONTRACT: AIRBLAST - SPIRIT - BLASTROOM - 2464		LOCATION: +L1		Main electrical closet		DRAWING NUMBER:			

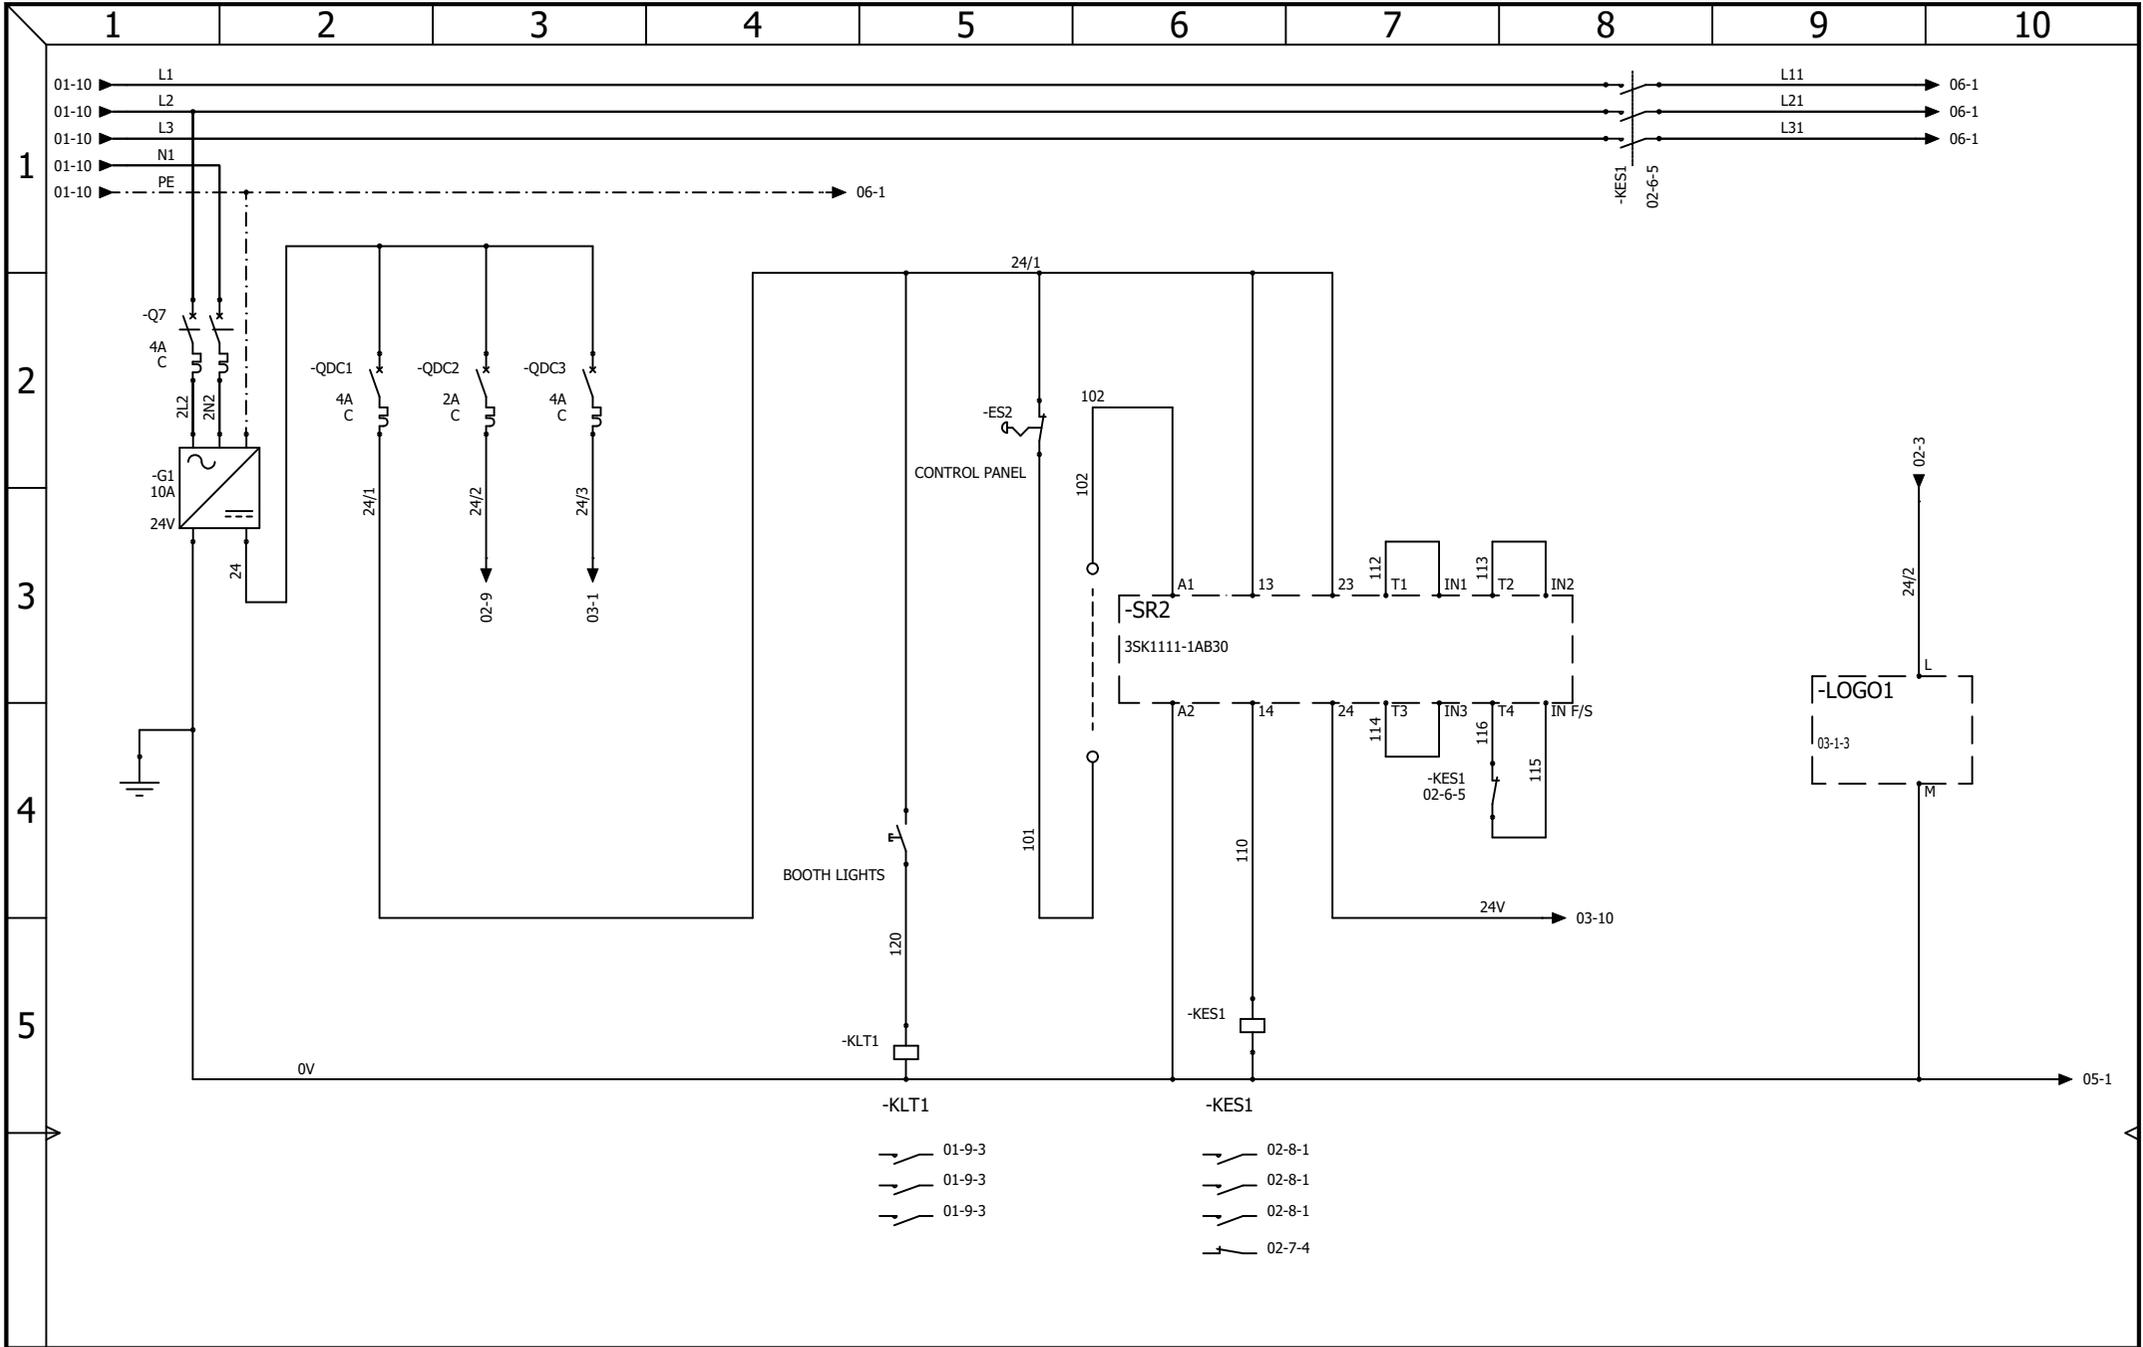


 AAC Technical Services Ltd Unit 2, Brunel Business Court Brunel Way, Thetford, Norfolk IP24 1HP	DC POWER AND EMERGENCY STOP			REVISION					
				0					
				0	09/05/2025	TW			
CONTRACT: AIRBLAST - SPIRIT - BLASTROOM - 2464				LOCATION: +L1	Main electrical closet				
				REV.	DATE	NAME	CHANGES	SHEET	OF
								2	8

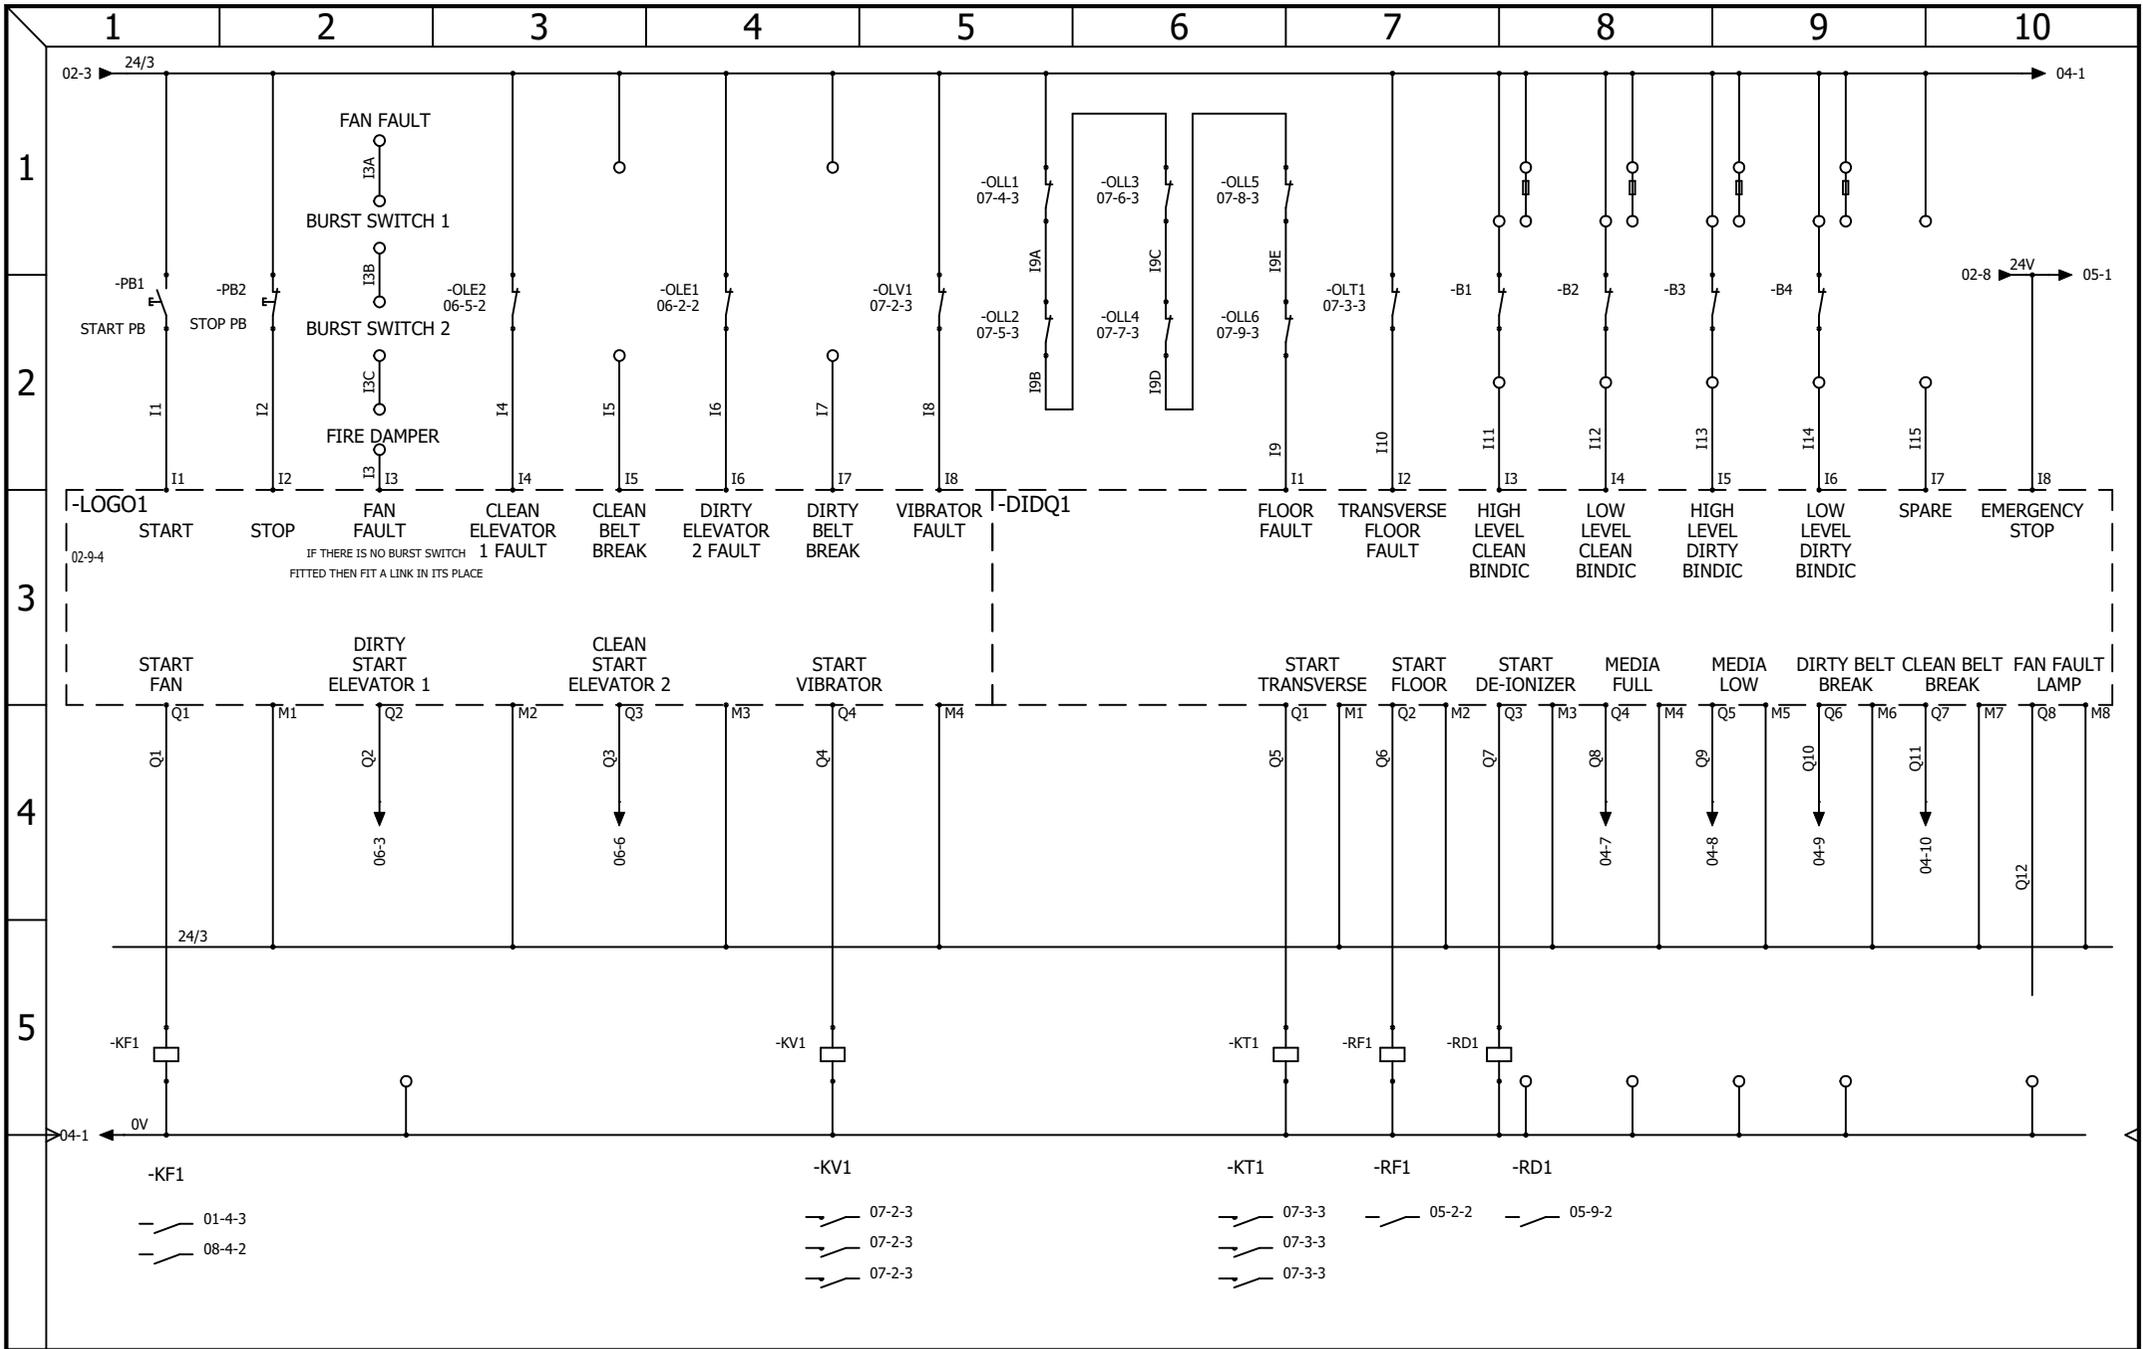

 AAC Technical Services Ltd Unit 2, Brunel Business Court Brunel Way, Thetford, Norfolk IP24 1HP	CONTROL CIRCUIT				REVISION	
					0	
	0	12/05/2025	TW			
REV.	DATE	NAME	CHANGES		SHEET	OF
DRAWING NUMBER:					3	8
CONTRACT: AIRBLAST - SPIRIT - BLASTROOM - 2464			LOCATION: +L1		Main electrical closet	

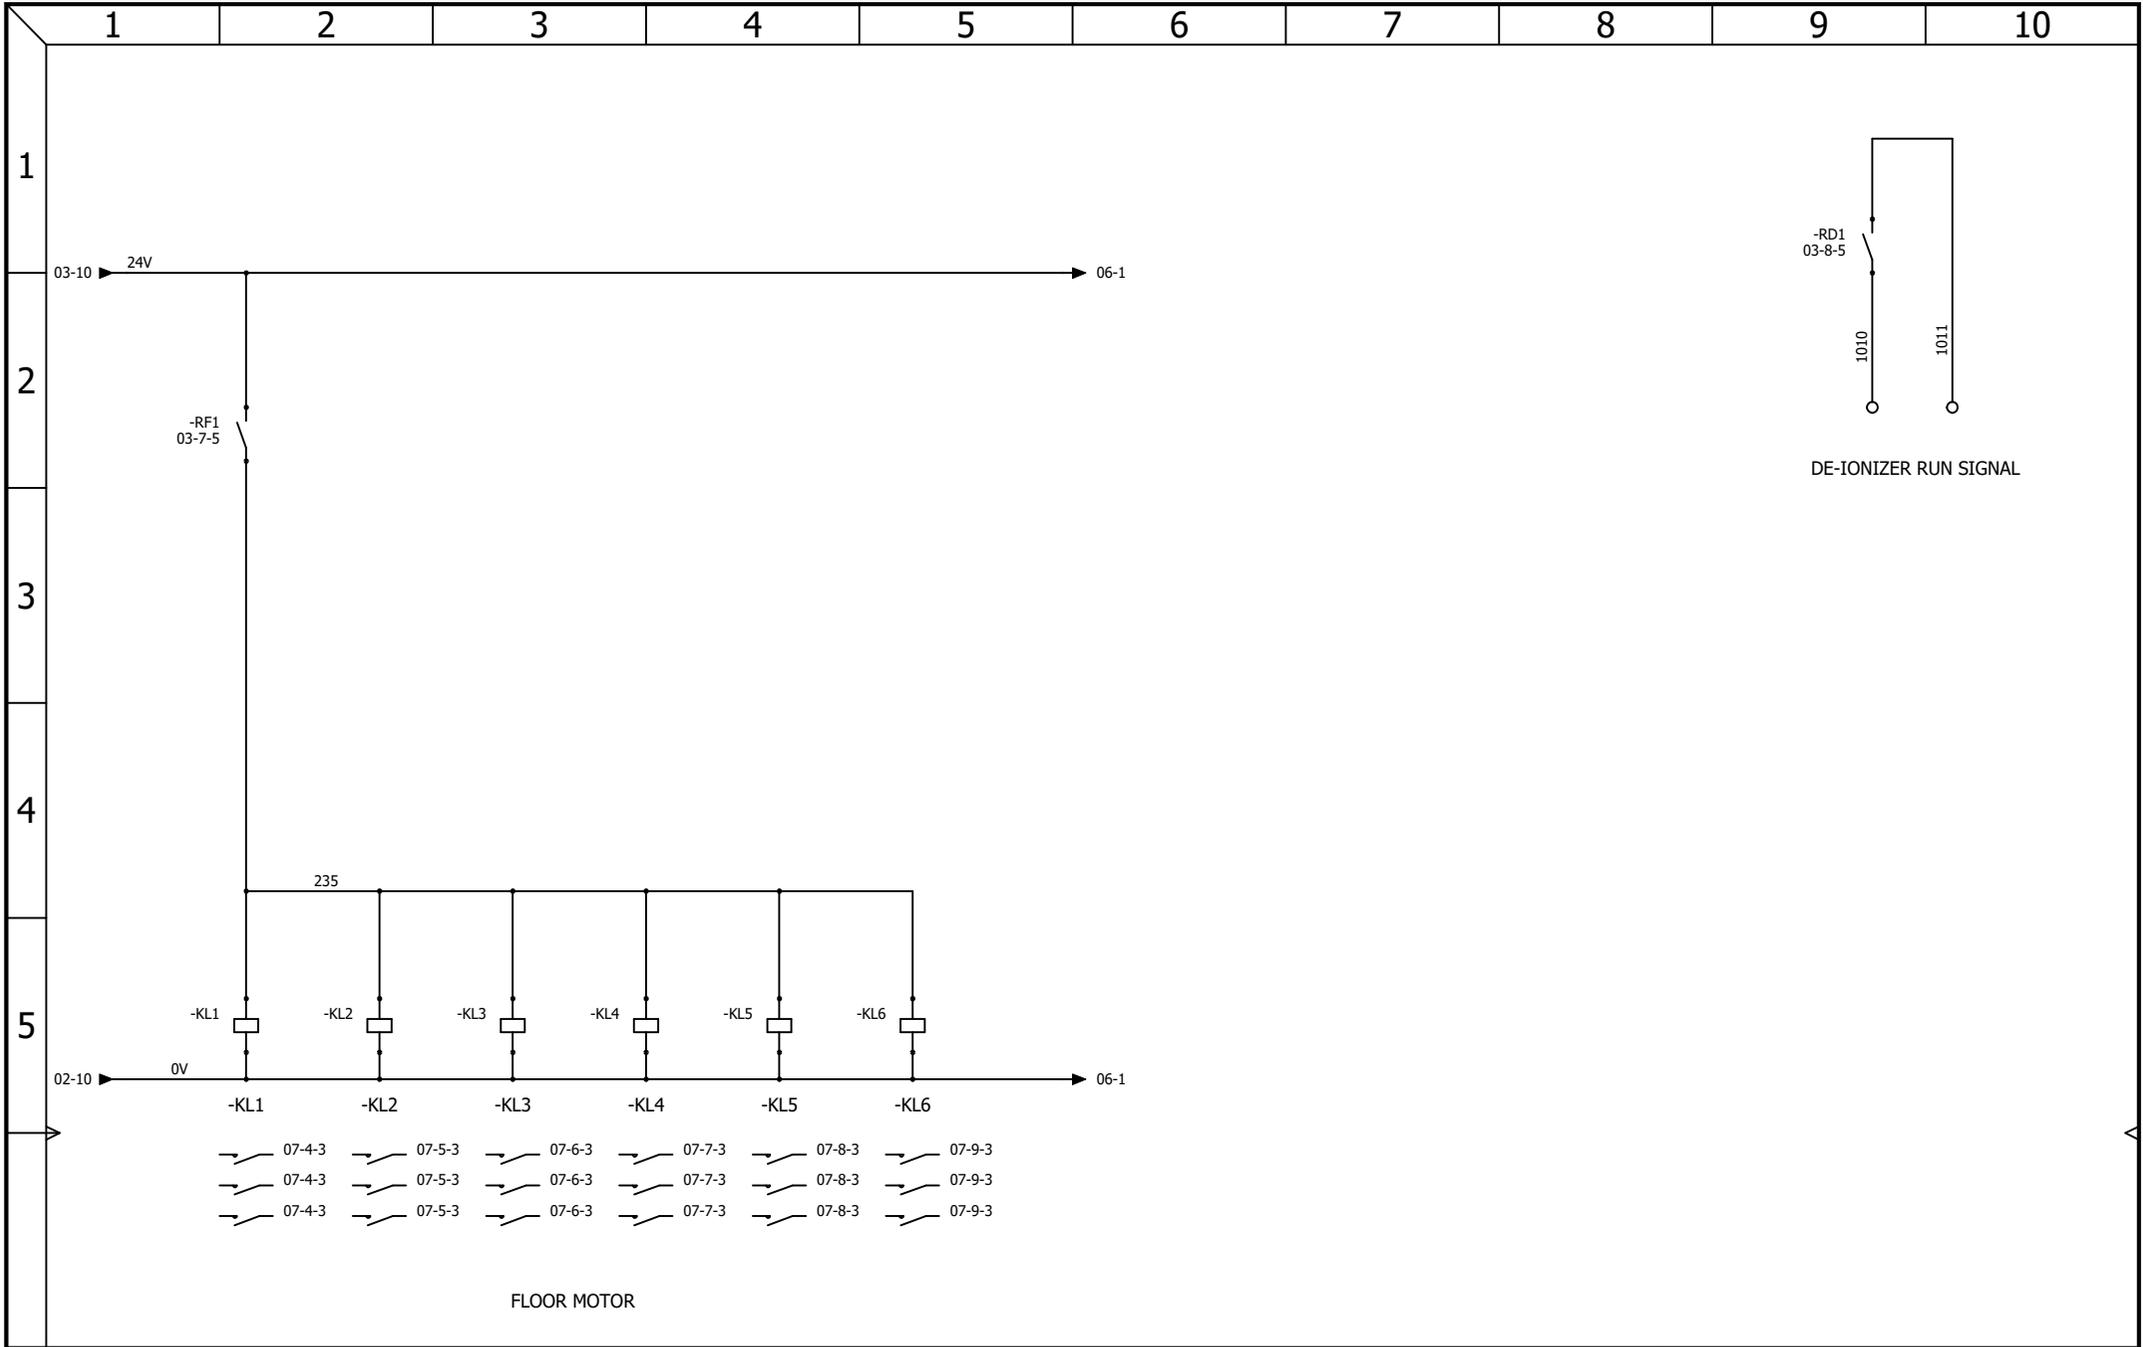


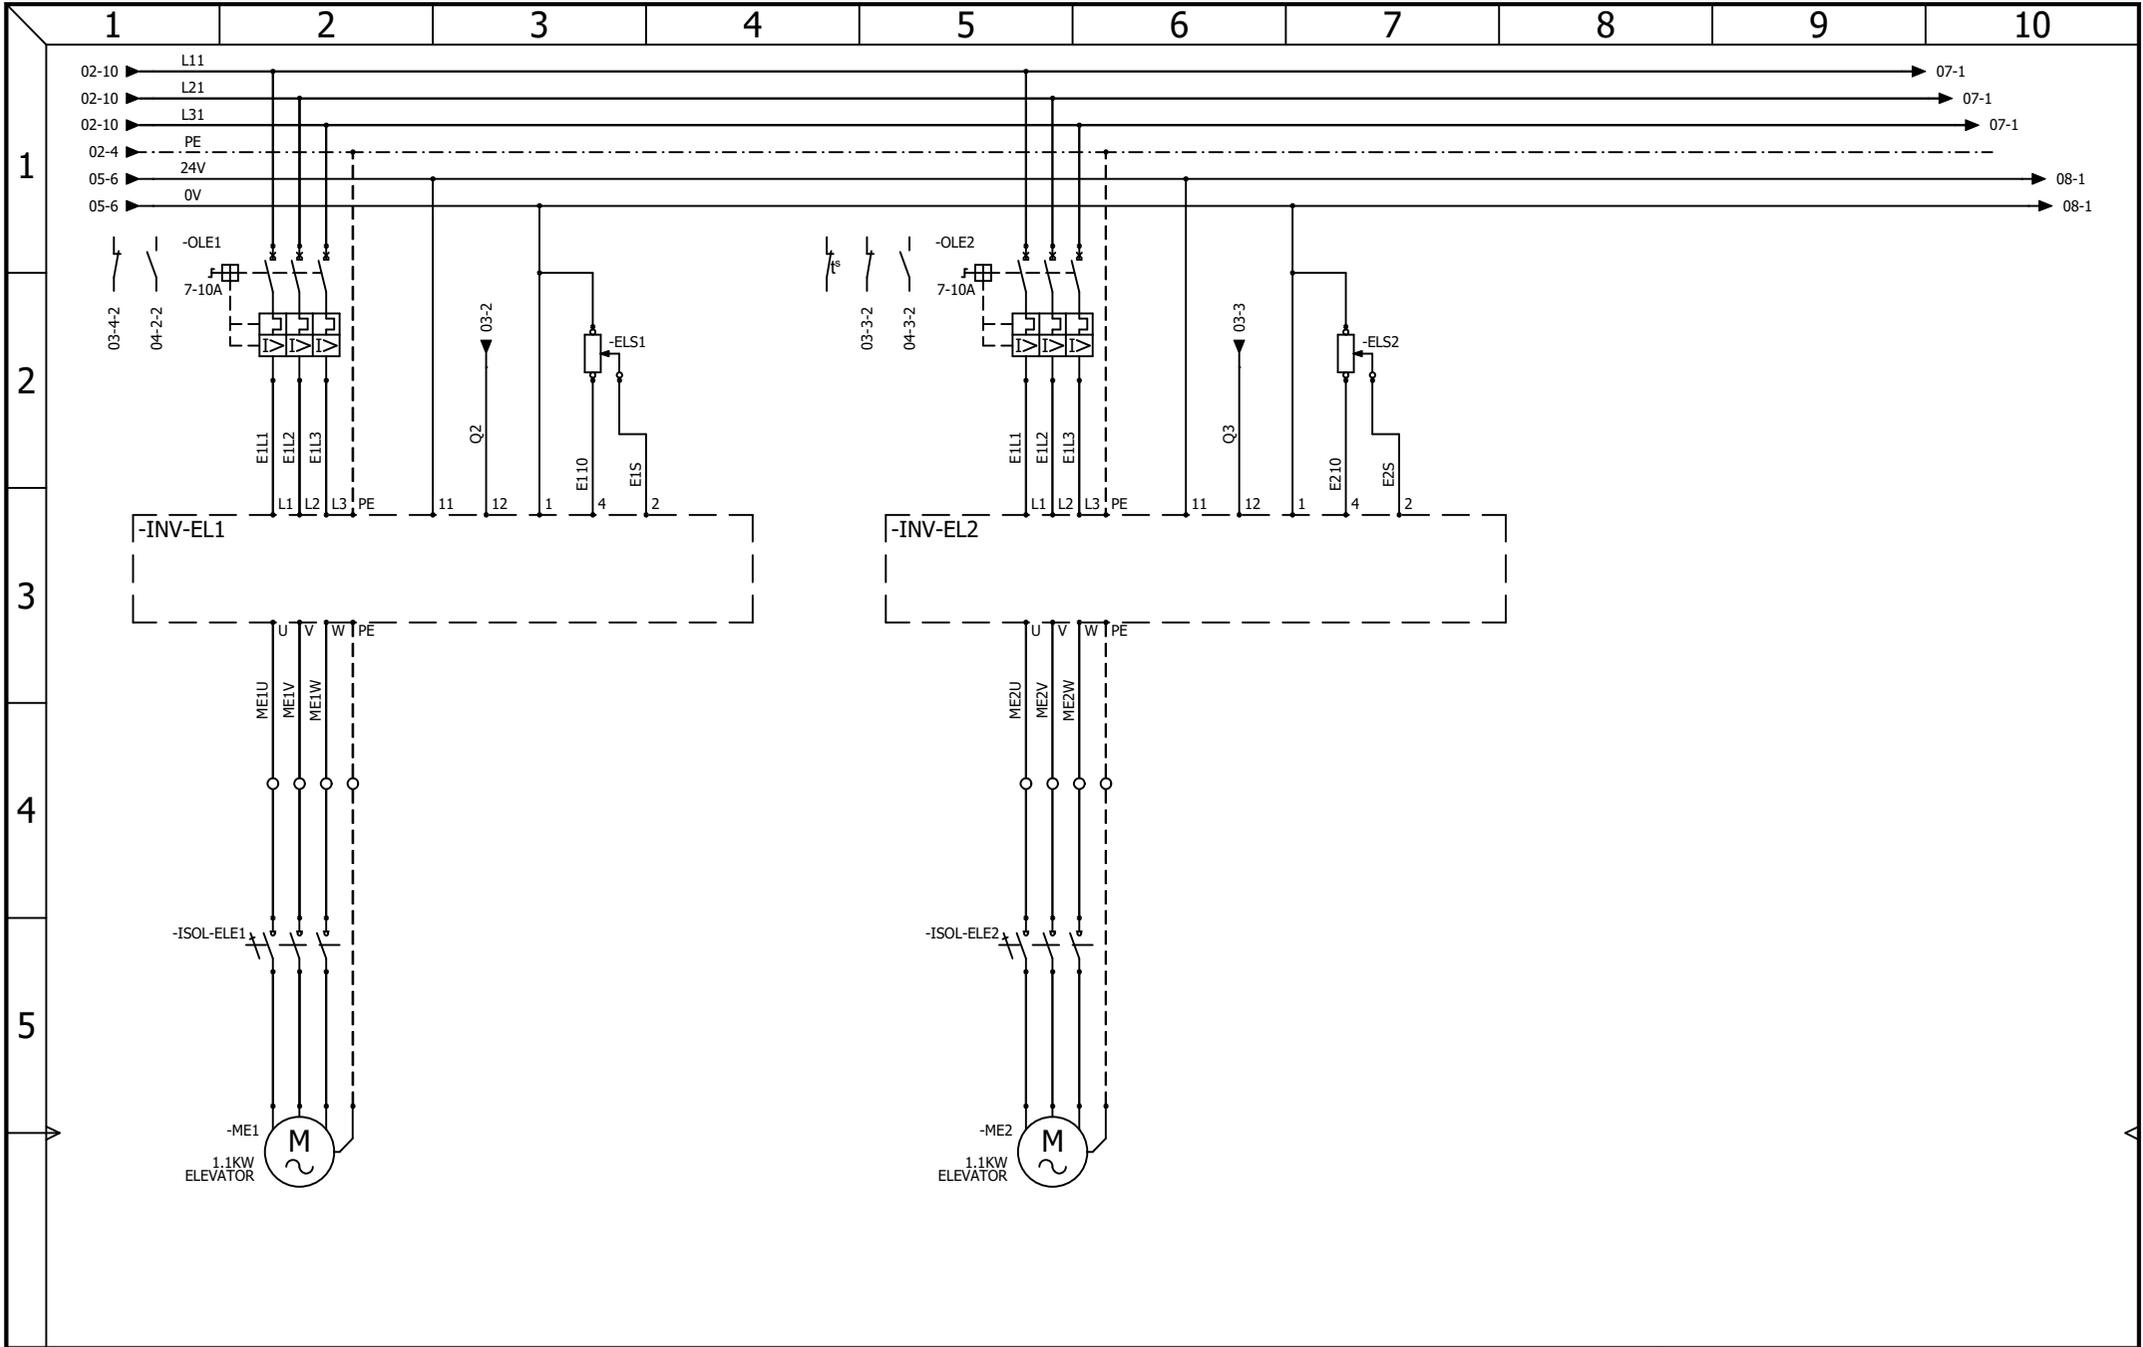


AAC Technical Services Ltd
 Unit 2, Brunel Business Court
 Brunel Way, Thetford, Norfolk IP24 1HP
 CONTRACT: AIRBLAST - SPIRIT - BLASTROOM - 2464

ELEVATOR MOTORS
 LOCATION: +L1
 Main electrical closet

				REVISION	
				0	
0	09/05/2025	TW			
REV.	DATE	NAME	CHANGES	SHEET	OF
DRAWING NUMBER:				6	8

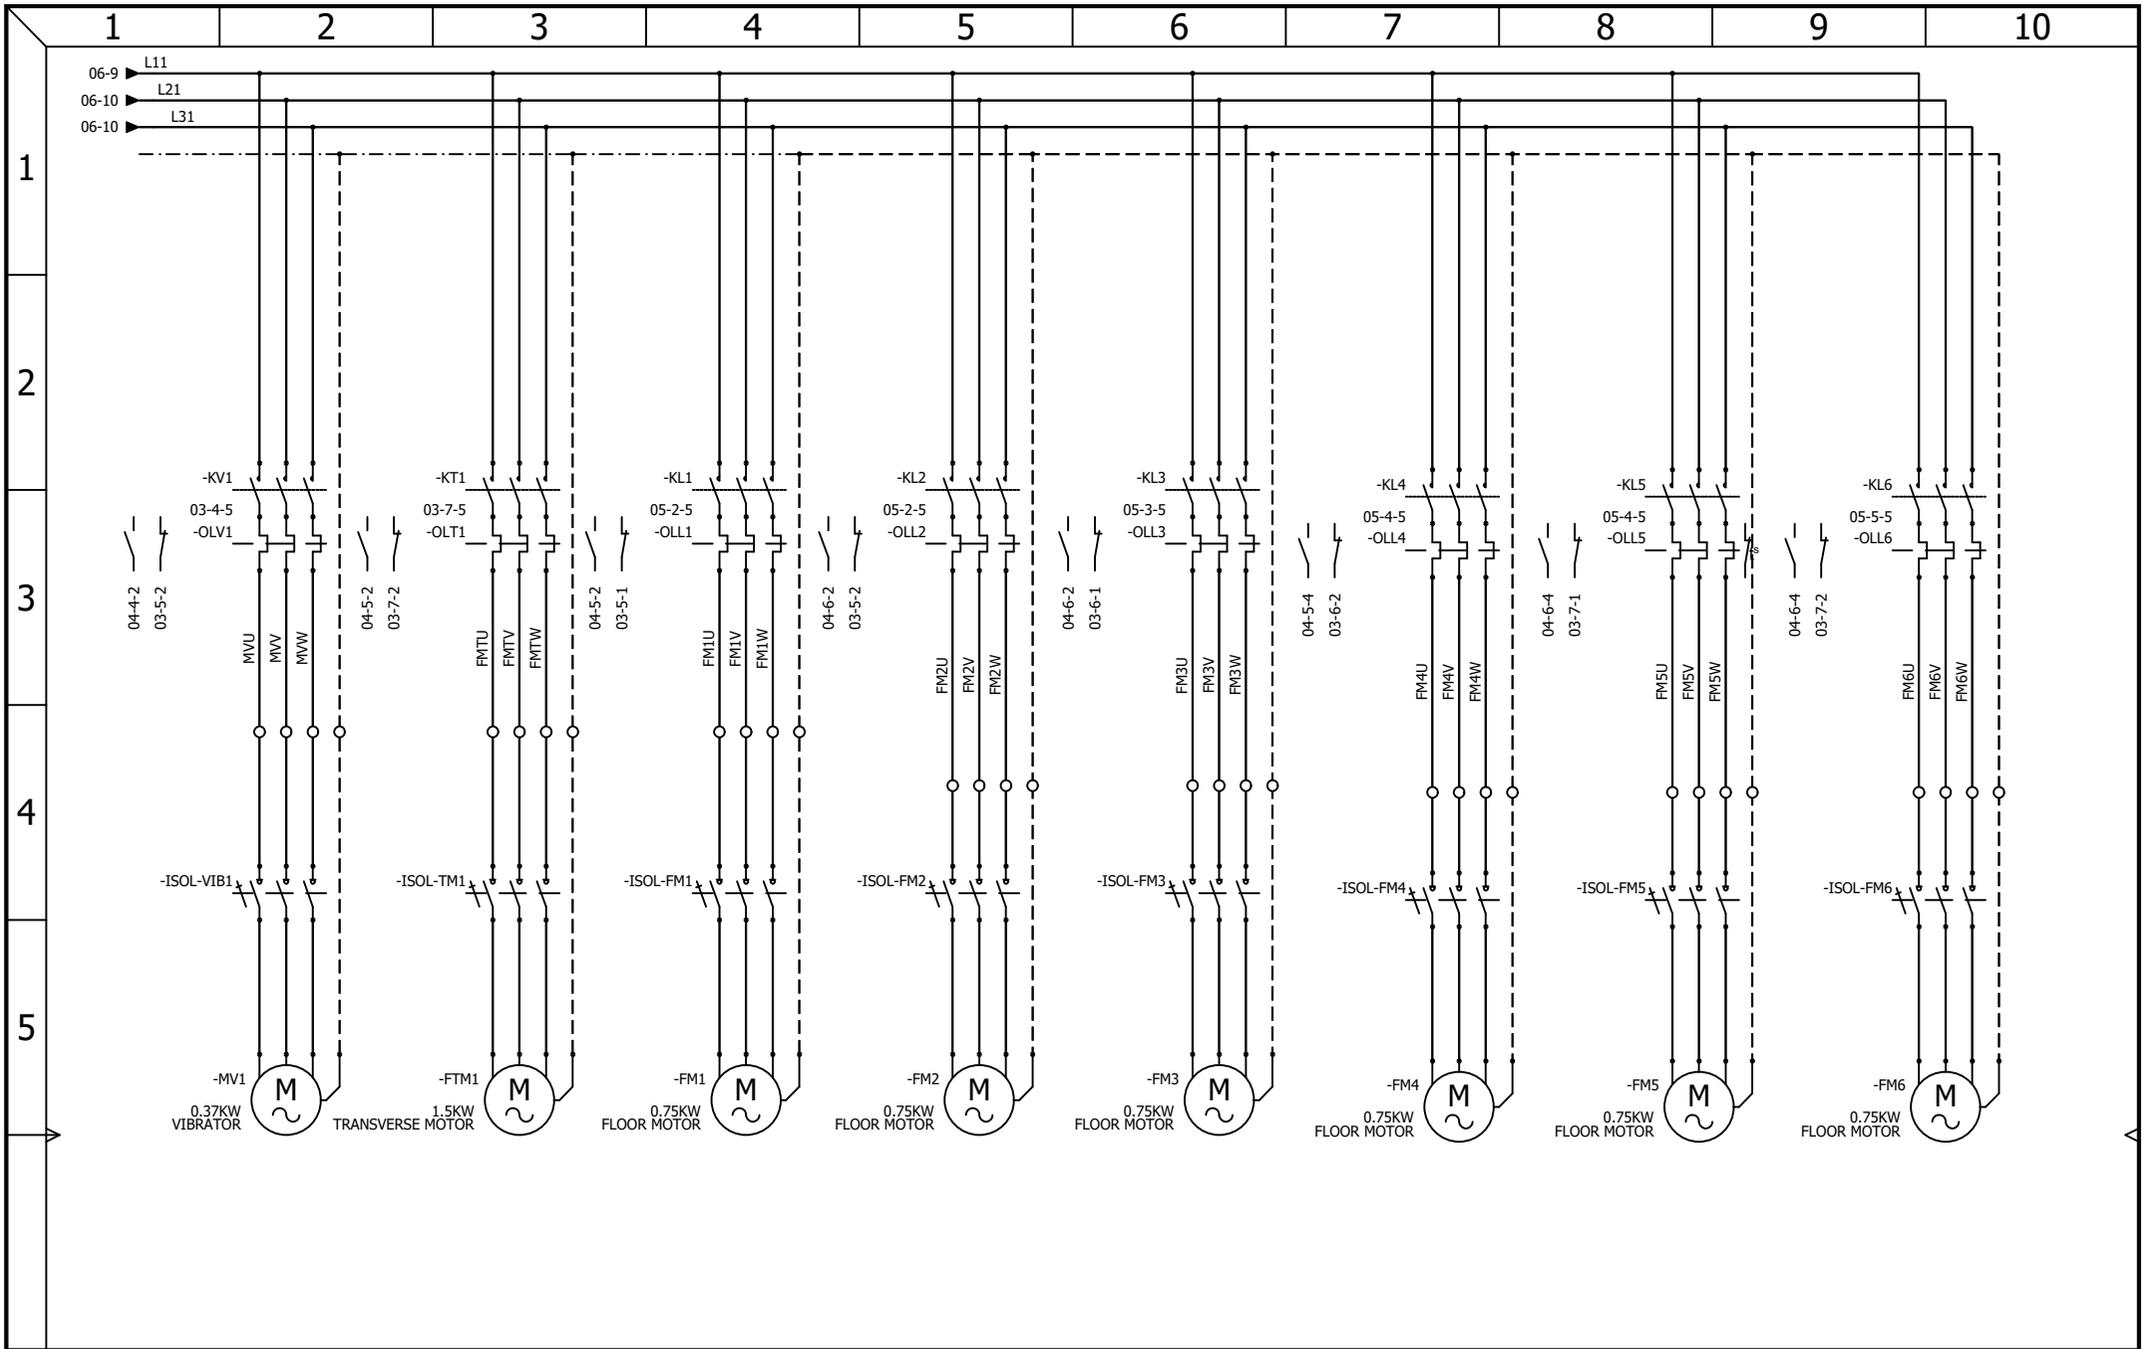


AAC Technical Services Ltd
 Unit 2, Brunel Business Court
 Brunel Way, Thetford, Norfolk IP24 1HP


CONTRACT: AIRBLAST - SPIRIT - BLASTROOM - 2464

SIEVE & FLOOR MOTORS

LOCATION: +L1

Main electrical closet

			REVISION	
			0	
0	12/05/2025	TW		
REV.	DATE	NAME	CHANGES	
DRAWING NUMBER:			SHEET	OF
			7	8

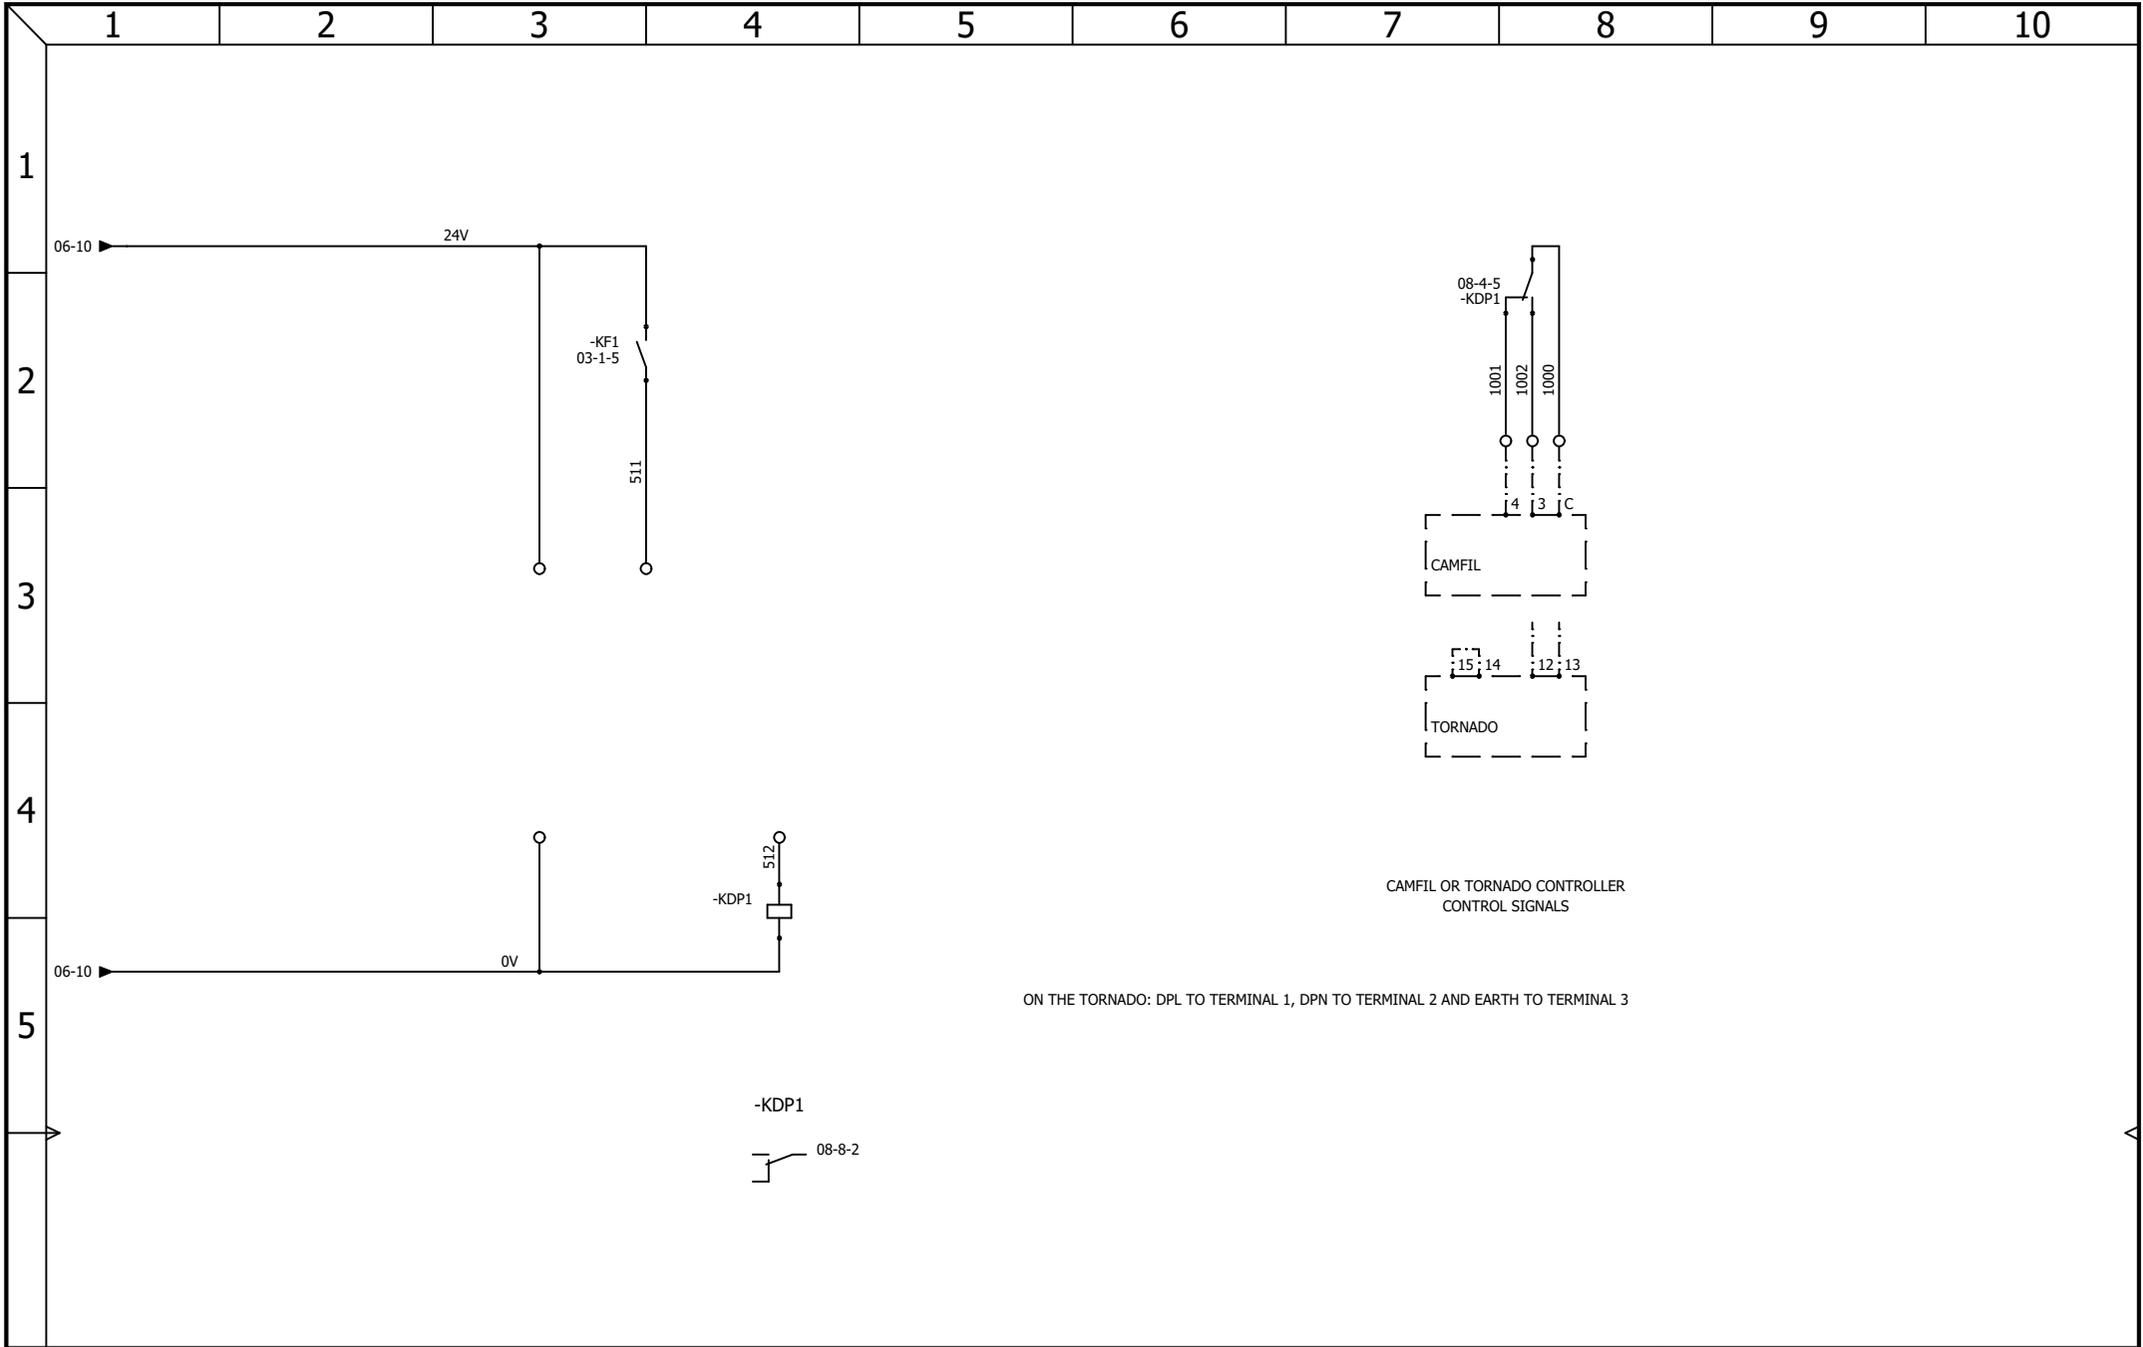

CAMFIL OR TORNADO CONTROLLER
CONTROL SIGNALS

ON THE TORNADO: DPL TO TERMINAL 1, DPN TO TERMINAL 2 AND EARTH TO TERMINAL 3

 AAC Technical Services Ltd Unit 2, Brunel Business Court Brunel Way, Thetford, Norfolk IP24 1HP	<h2>FAN CONTROL</h2>			REVISION	
				0	
		0	12/05/2025	TW	
		REV.	DATE	NAME	CHANGES
CONTRACT: AIRBLAST - SPIRIT - BLASTROOM - 2464		LOCATION: +L1		Main electrical closet	
DRAWING NUMBER:				8	OF 8