

SAFETY CURTAIN WINCH ELECTRIC RELEASE



AAC Technical Services Ltd
 Unit 2, Brunel Business Court
 Brunel Way, Thetford, Norfolk IP24 1HP

SAFETY CURTAIN WINCH Cover page

				REVISION
				0
0	04/06/2025	TW		SCHEME
REV.	DATE	NAME	CHANGES	
User data 1			User data 2	01


CONTRACT: 2470 - KARRIS - SAFETY CURTAIN


LOCATION: +L1 Main electrical closet

1-SAFETY CURTAIN WINCH


Drawing	Description	Function	Location	Revision	Date	Created by
01	Cover page	=F1	+L1	0	04/06/2025	TW
02	Drawings list	=F1	+L1	0	04/06/2025	TW
03	INCOMER AND 24V DC	=F1	+L1	0	04/06/2025	TW
04	SAFETY CIRCUIT	=F1	+L1	0	04/06/2025	TW
05	MOTOR POWER	=F1	+L1	0	04/06/2025	TW
06	CONTROL CIRCUIT	=F1	+L1	0	04/06/2025	TW

	AAC Technical Services Ltd Unit 2, Brunel Business Court Brunel Way, Thetford, Norfolk IP24 1HP	SAFETY CURTAIN WINCH Drawings list	REVISION 0	
	CONTRACT: 2470 - KARRIS - SAFETY CURTAIN	LOCATION: +L1	Main electrical closet	SCHEME 02
	User data 1		User data 2	

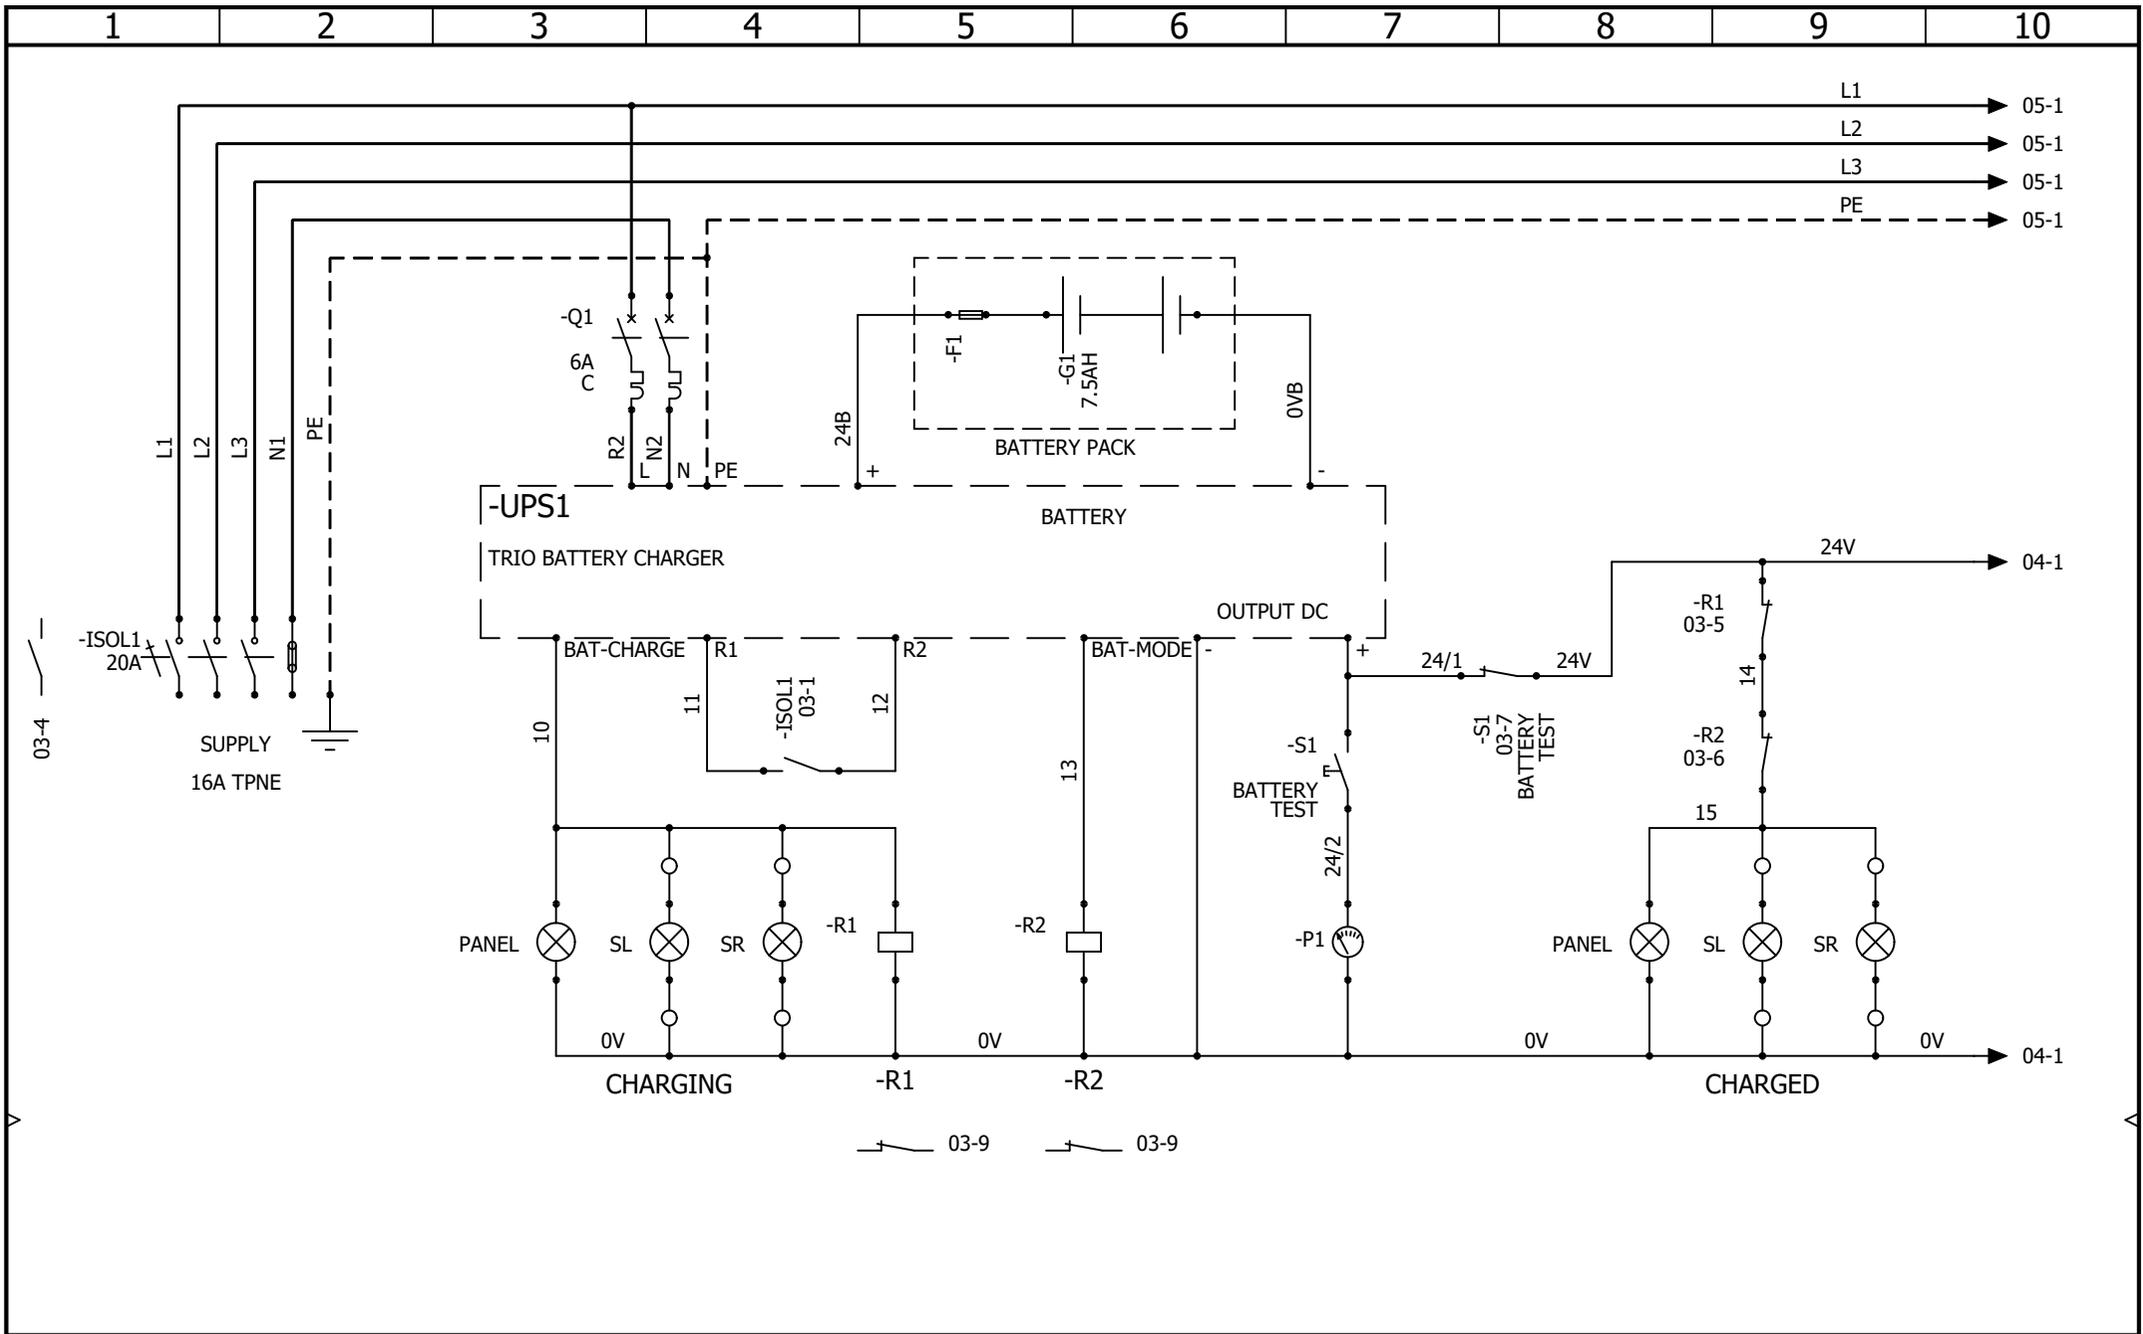

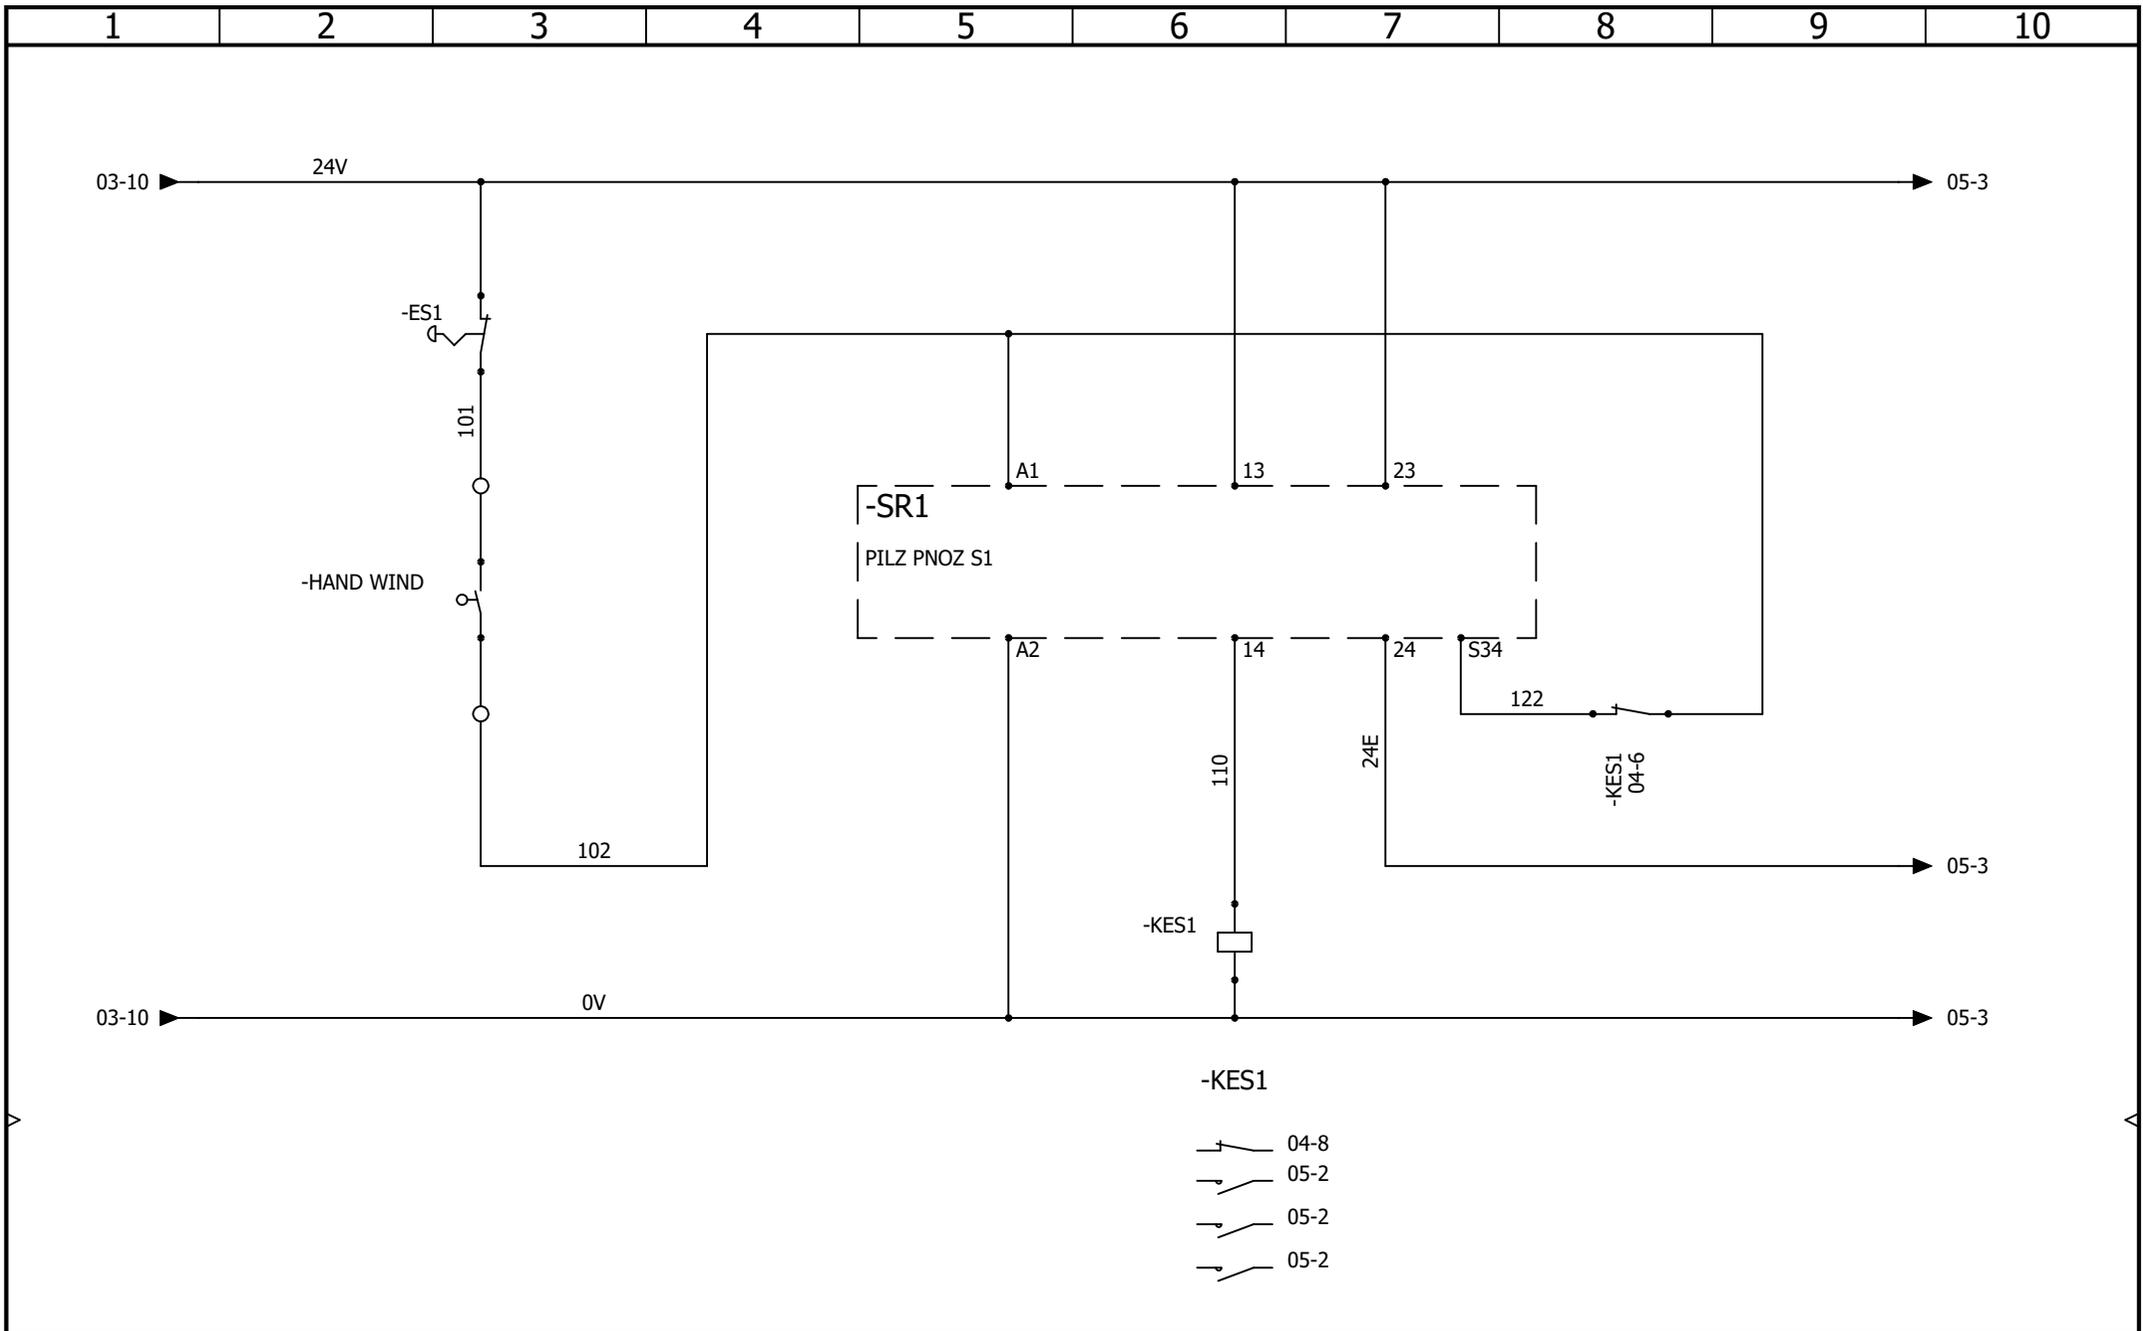

 AAC Technical Services Ltd Unit 2, Brunel Business Court Brunel Way, Thetford, Norfolk IP24 1HP	SAFETY CURTAIN WINCH SAFETY CIRCUIT			REVISION	0			
				REV.	DATE	NAME	CHANGES	SCHEME
				0	04/06/2025	TW		04
CONTRACT: 2470 - KARRIS - SAFETY CURTAIN	LOCATION: +L1	Main electrical closet	User data 1	User data 2				

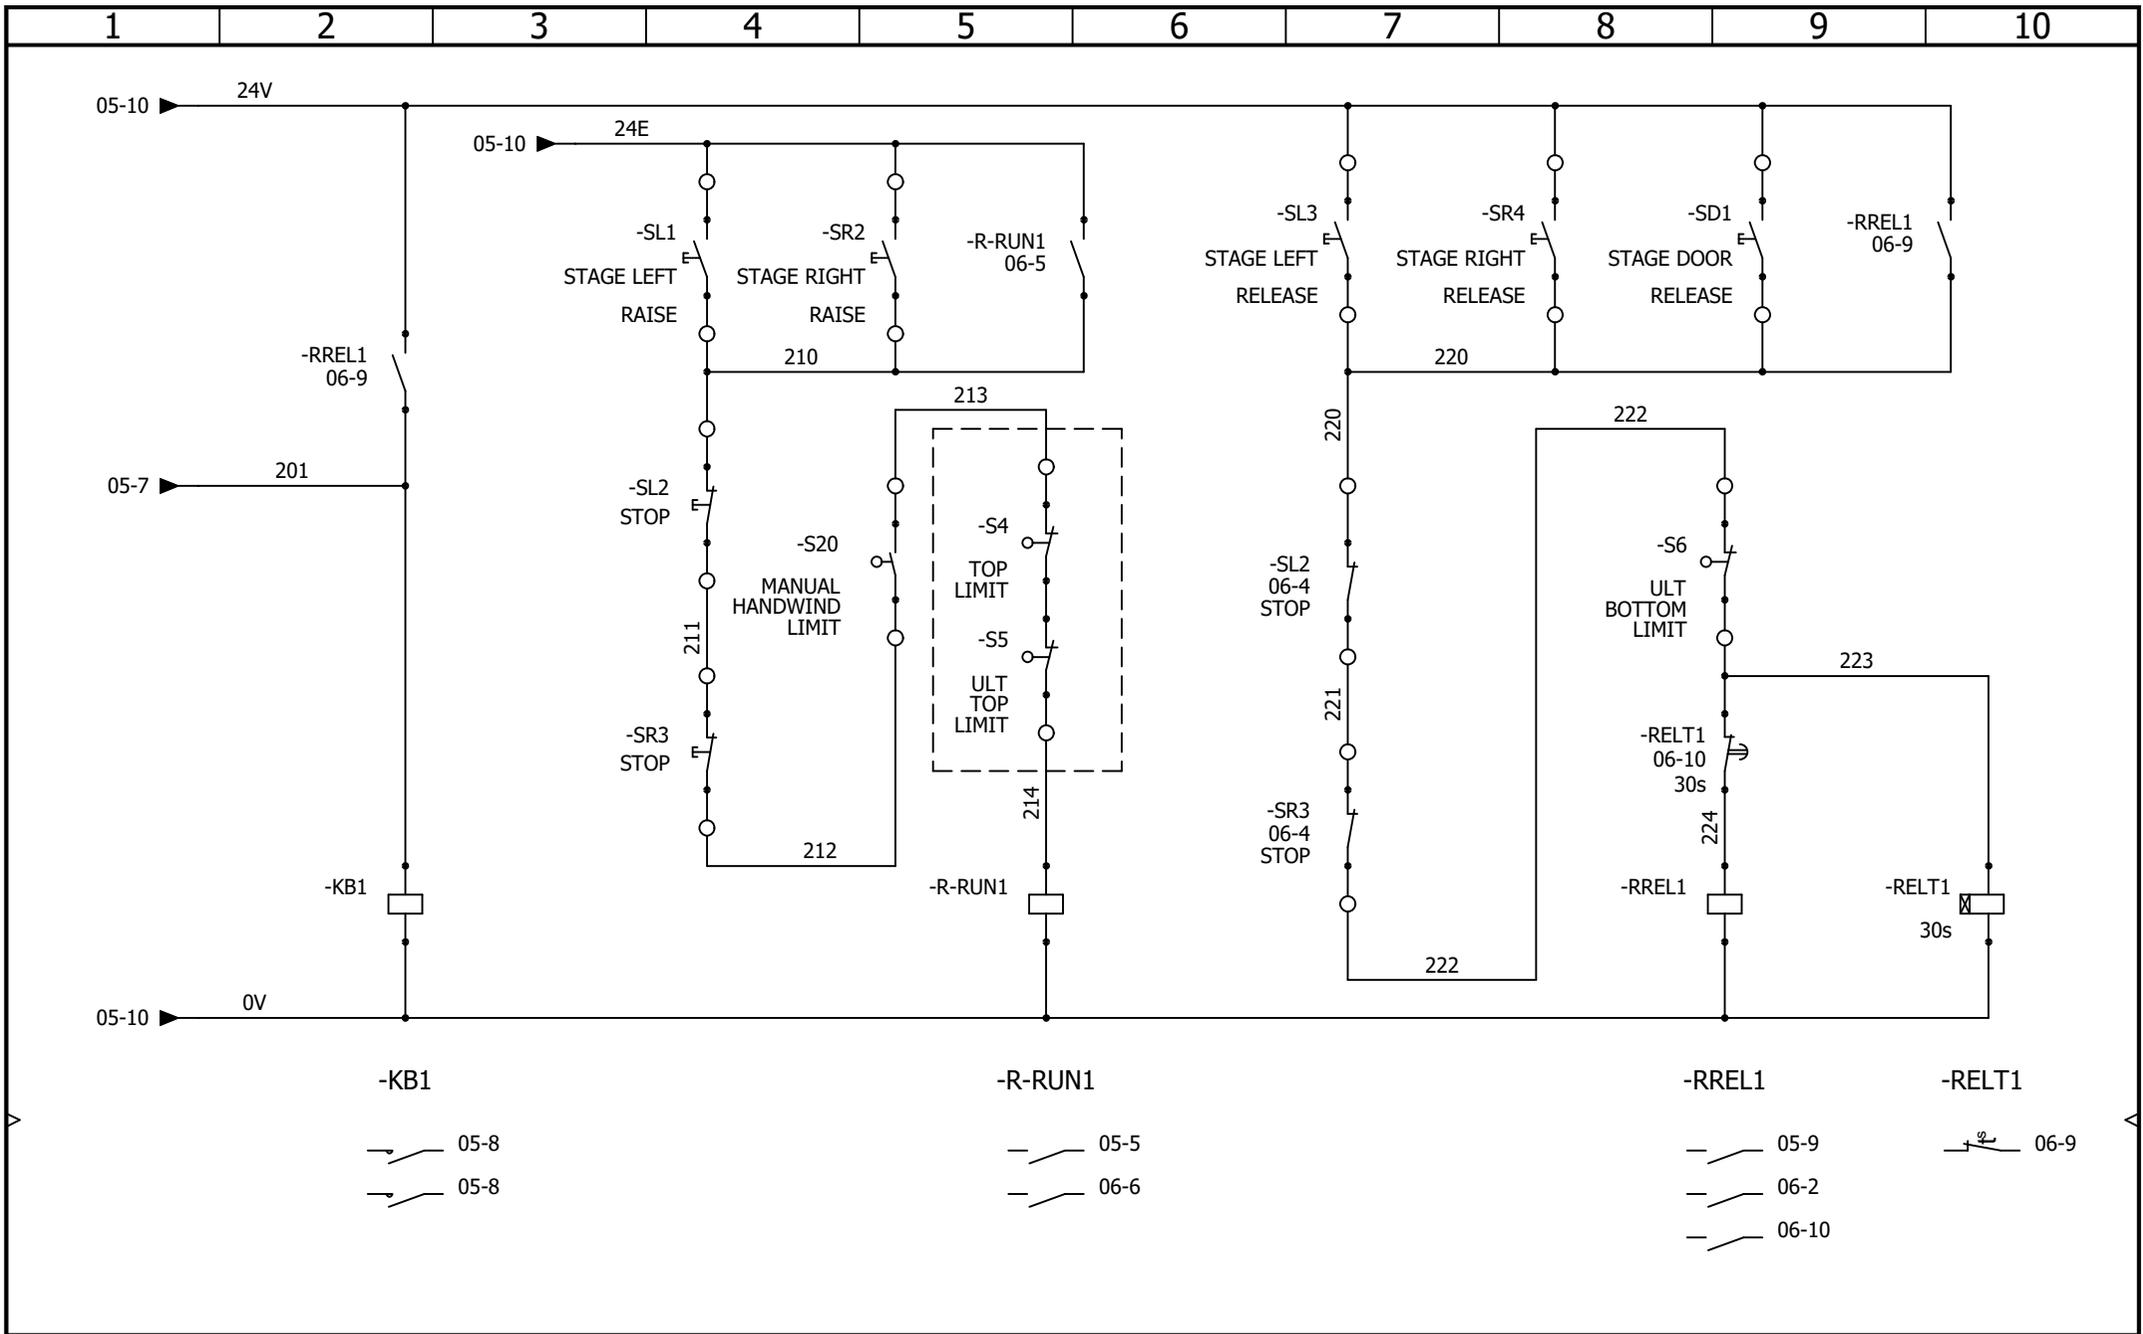

- KB1
 - R-RUN1
 - RREL1
 - RELT1
-
- ↔ 05-8
 - ↔ 05-5
 - ↔ 05-9
 - ↔ 06-9
 - ↔ 05-8
 - ↔ 06-6
 - ↔ 06-2
 - ↔ 06-10

	AAC Technical Services Ltd Unit 2, Brunel Business Court Brunel Way, Thetford, Norfolk IP24 1HP	SAFETY CURTAIN WINCH CONTROL CIRCUIT			REVISION 0			
	CONTRACT: 2470 - KARRIS - SAFETY CURTAIN	LOCATION: +L1	Main electrical closet	REV. 0	DATE 04/06/2025	NAME TW	CHANGES	SCHEME 06
				User data 1		User data 2		