




 <b>AAC Technical Services Ltd</b> Unit 2, Brunel Business Court Brunel Way, Thetford, Norfolk IP24 1HP	<b>POWER DISTRIBUTION DOOR INTERLOCKS AND LIGHTING CIRCUITS</b>			REVISION	
				0	
		0	29/09/2025	TW	
CONTRACT: AIRBLAST - CAF RAIL 2514		LOCATION: +L1	Main electrical closet	DRAWING NUMBER:	
				SHEET	OF
				1	5

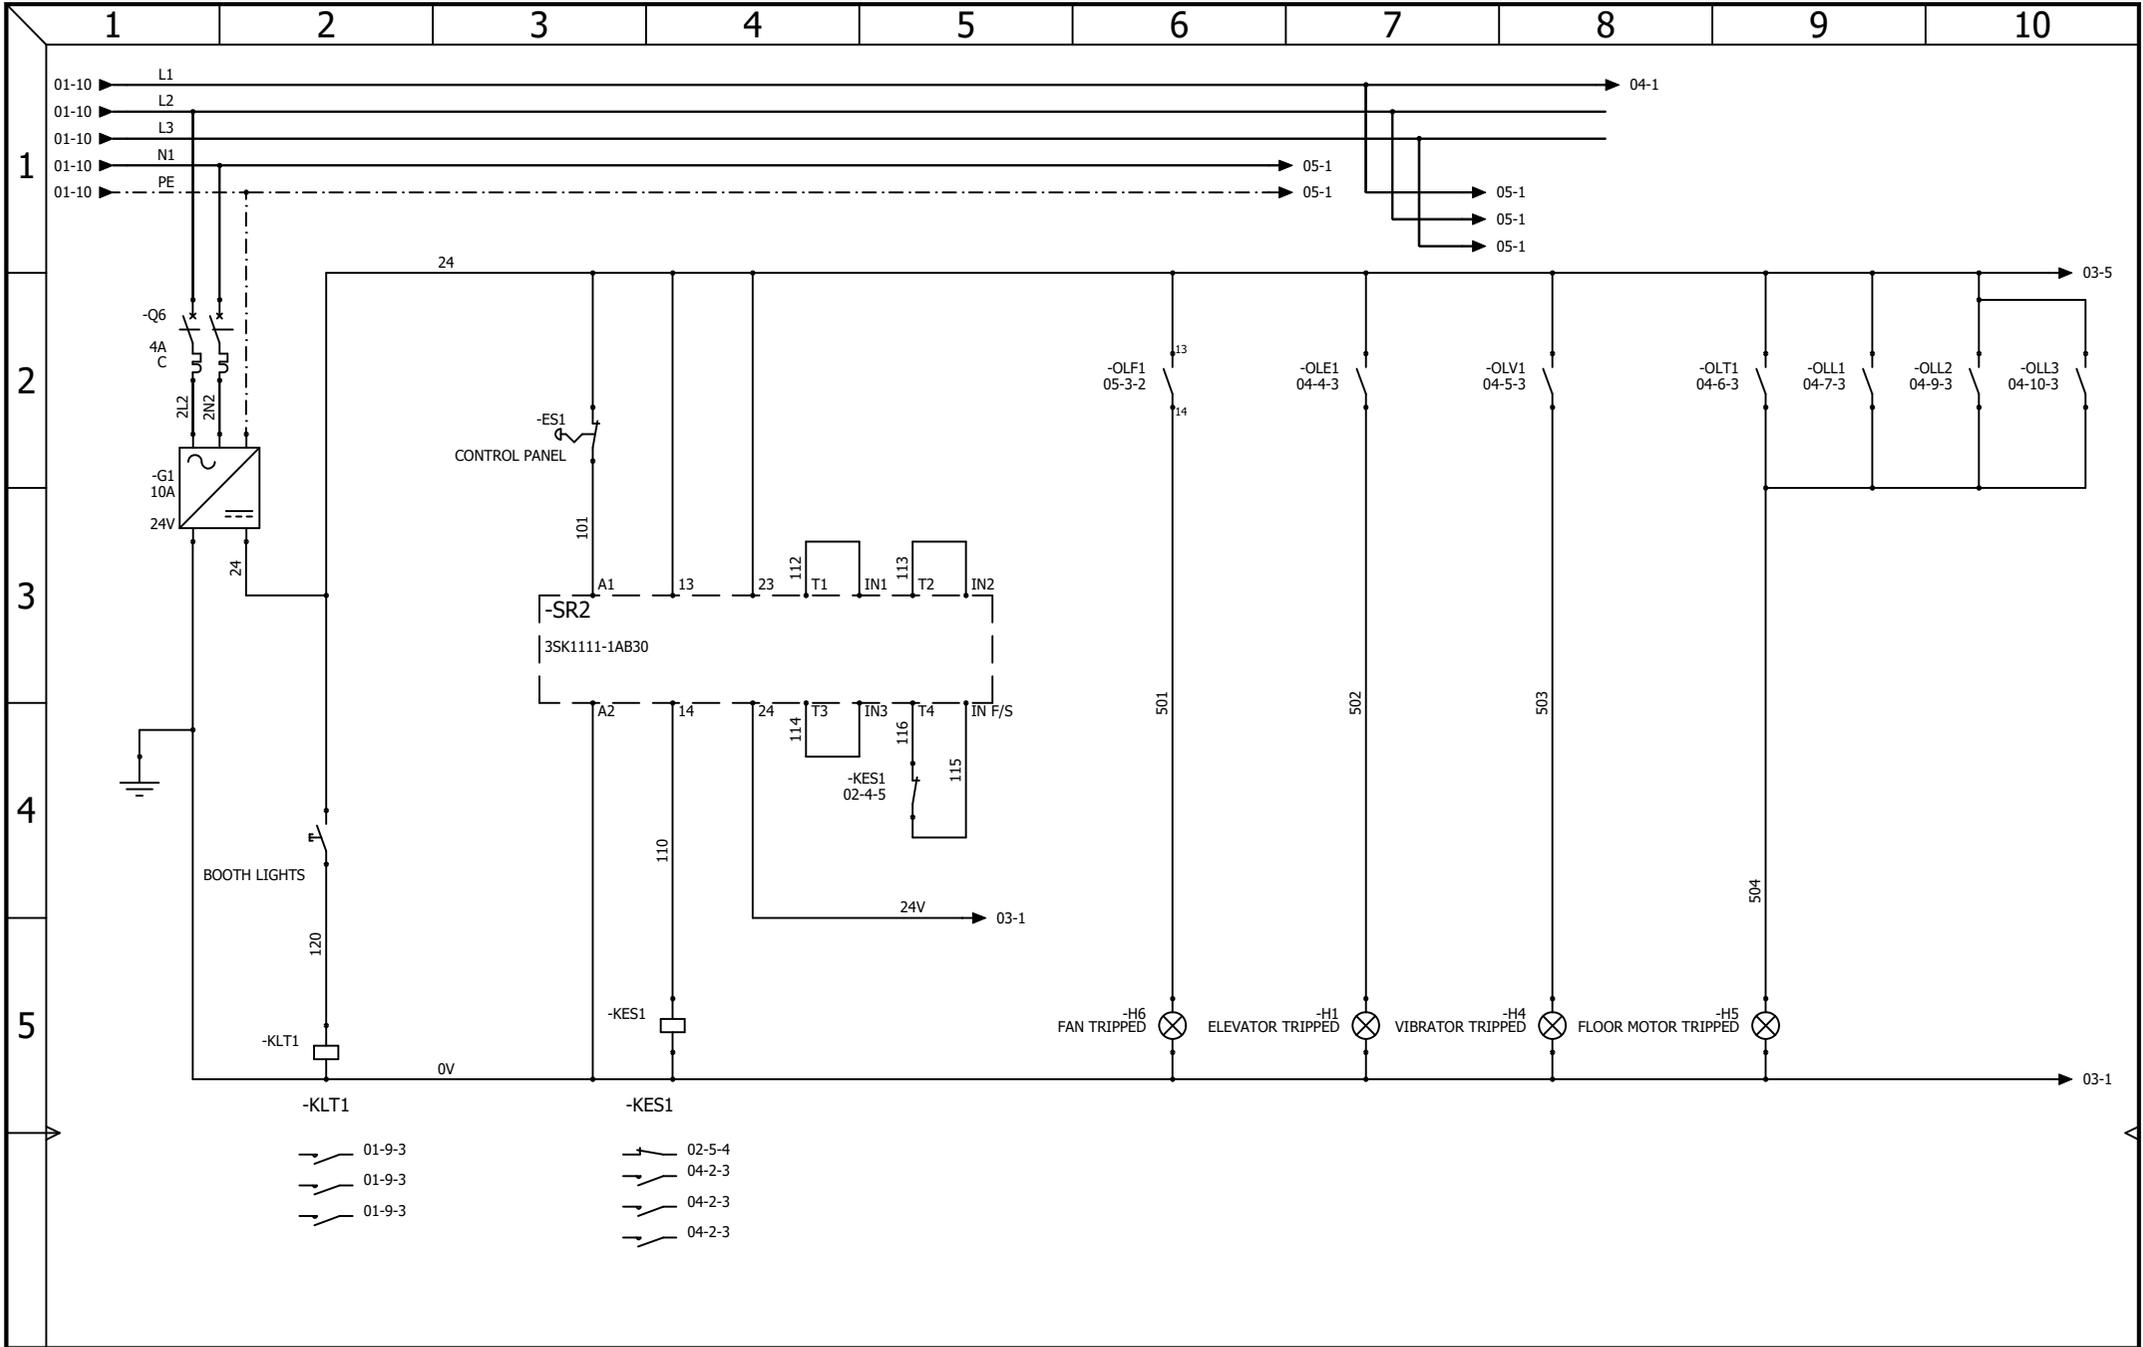

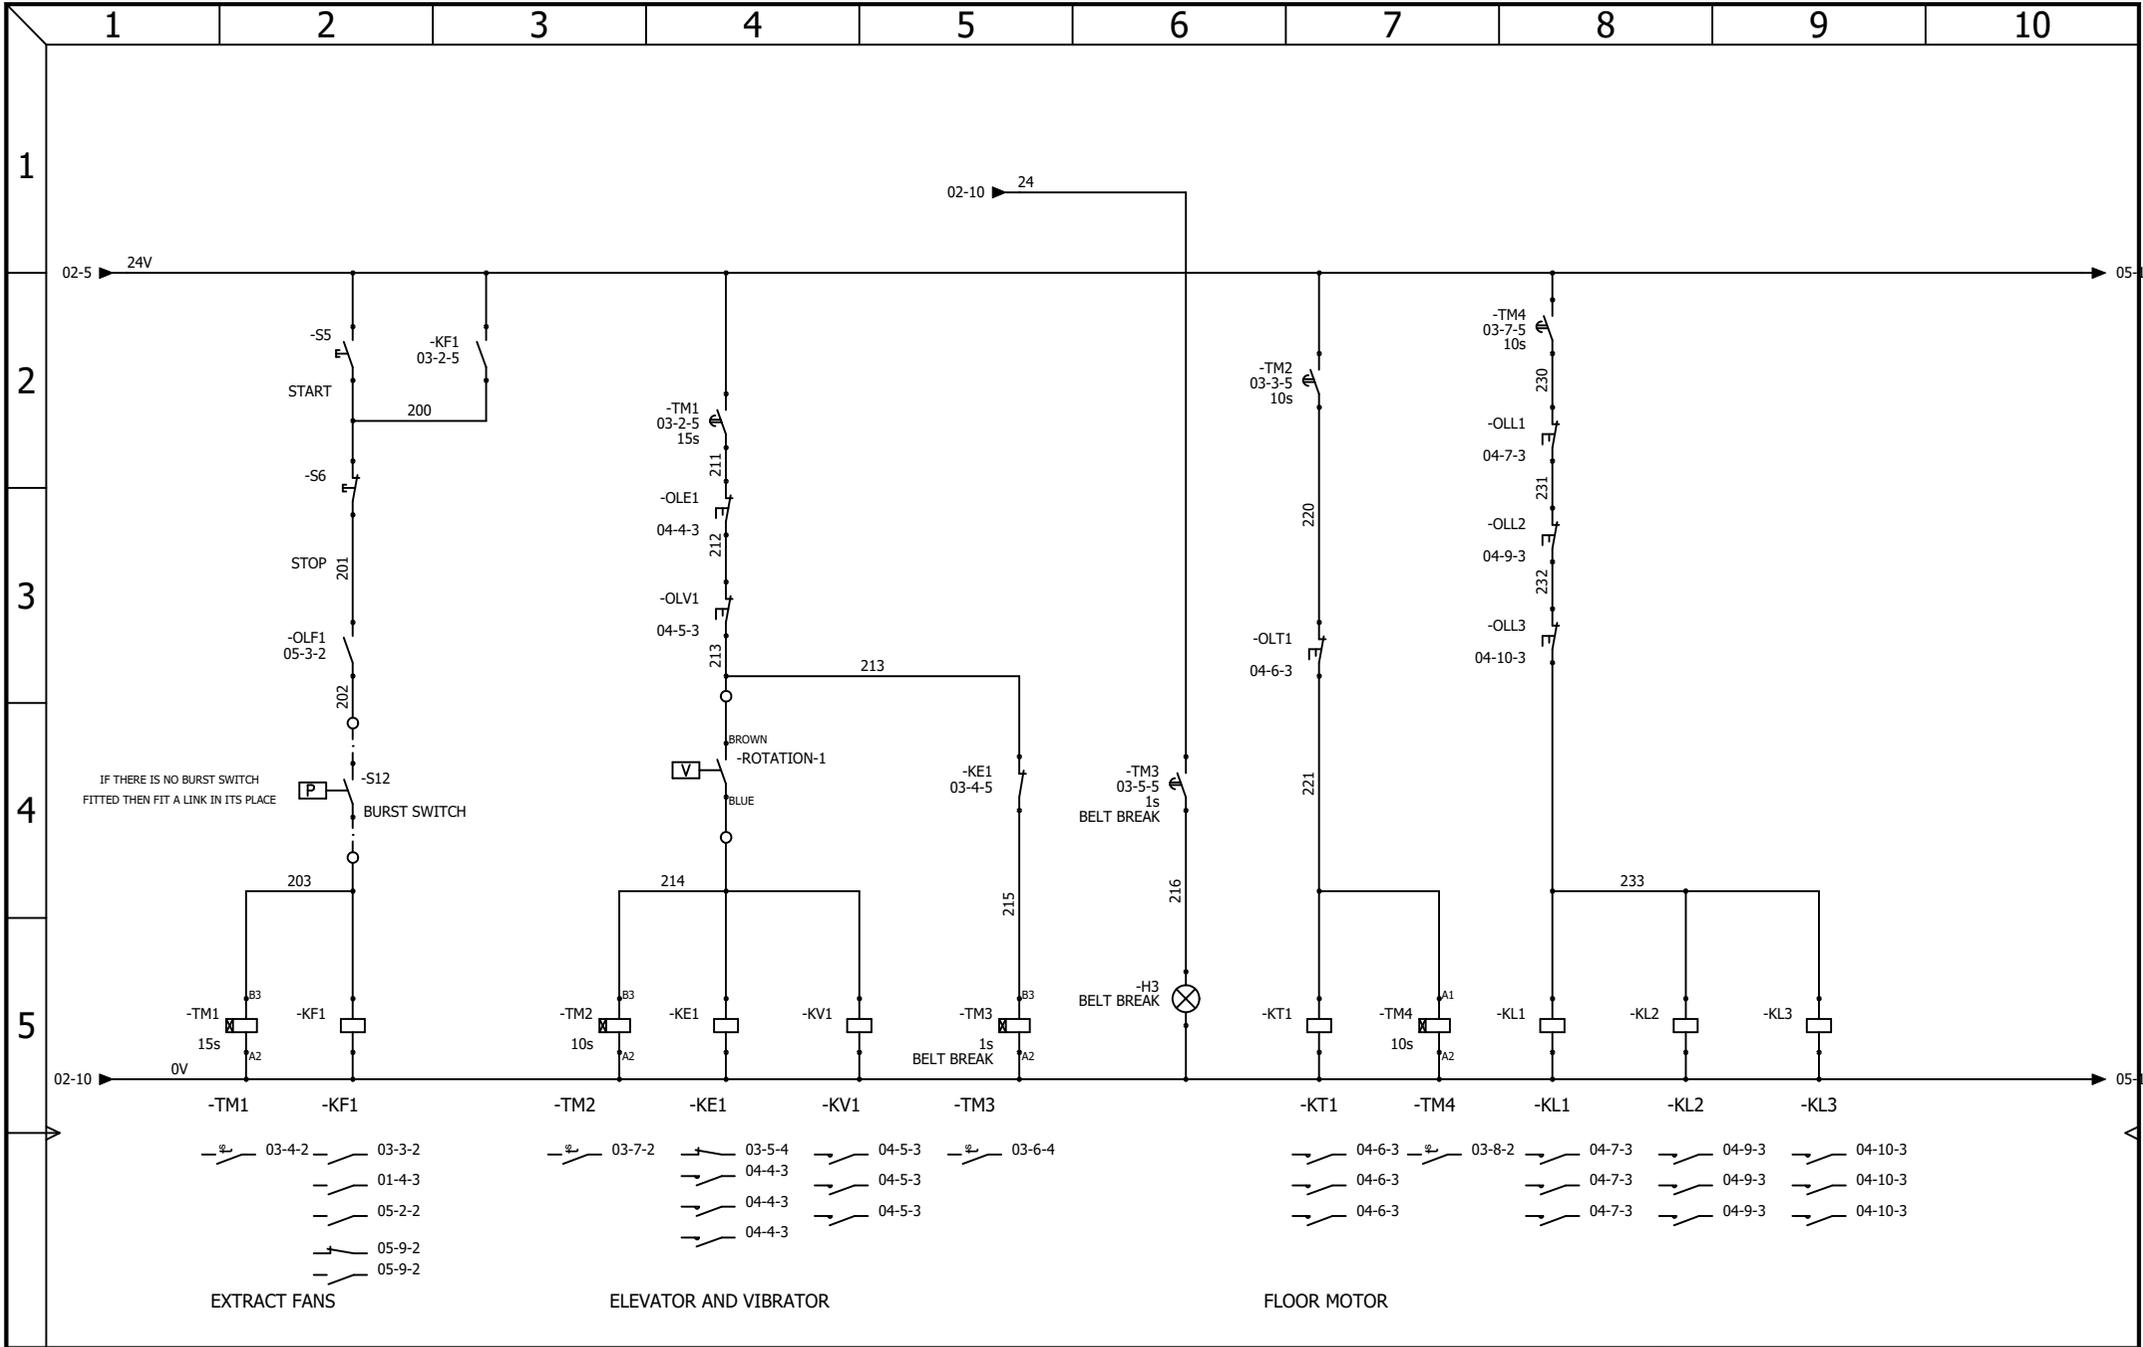

 <b>AAC Technical Services Ltd</b> Unit 2, Brunel Business Court Brunel Way, Thetford, Norfolk IP24 1HP	<h2>CONTROL CIRCUIT</h2>			REVISION						
				0						
CONTRACT: AIRBLAST - CAF RAIL 2514	LOCATION: +L1	Main electrical closet			REV.	DATE	NAME	CHANGES	SHEET	OF
					0	29/09/2025	TW		3	5
DRAWING NUMBER:										

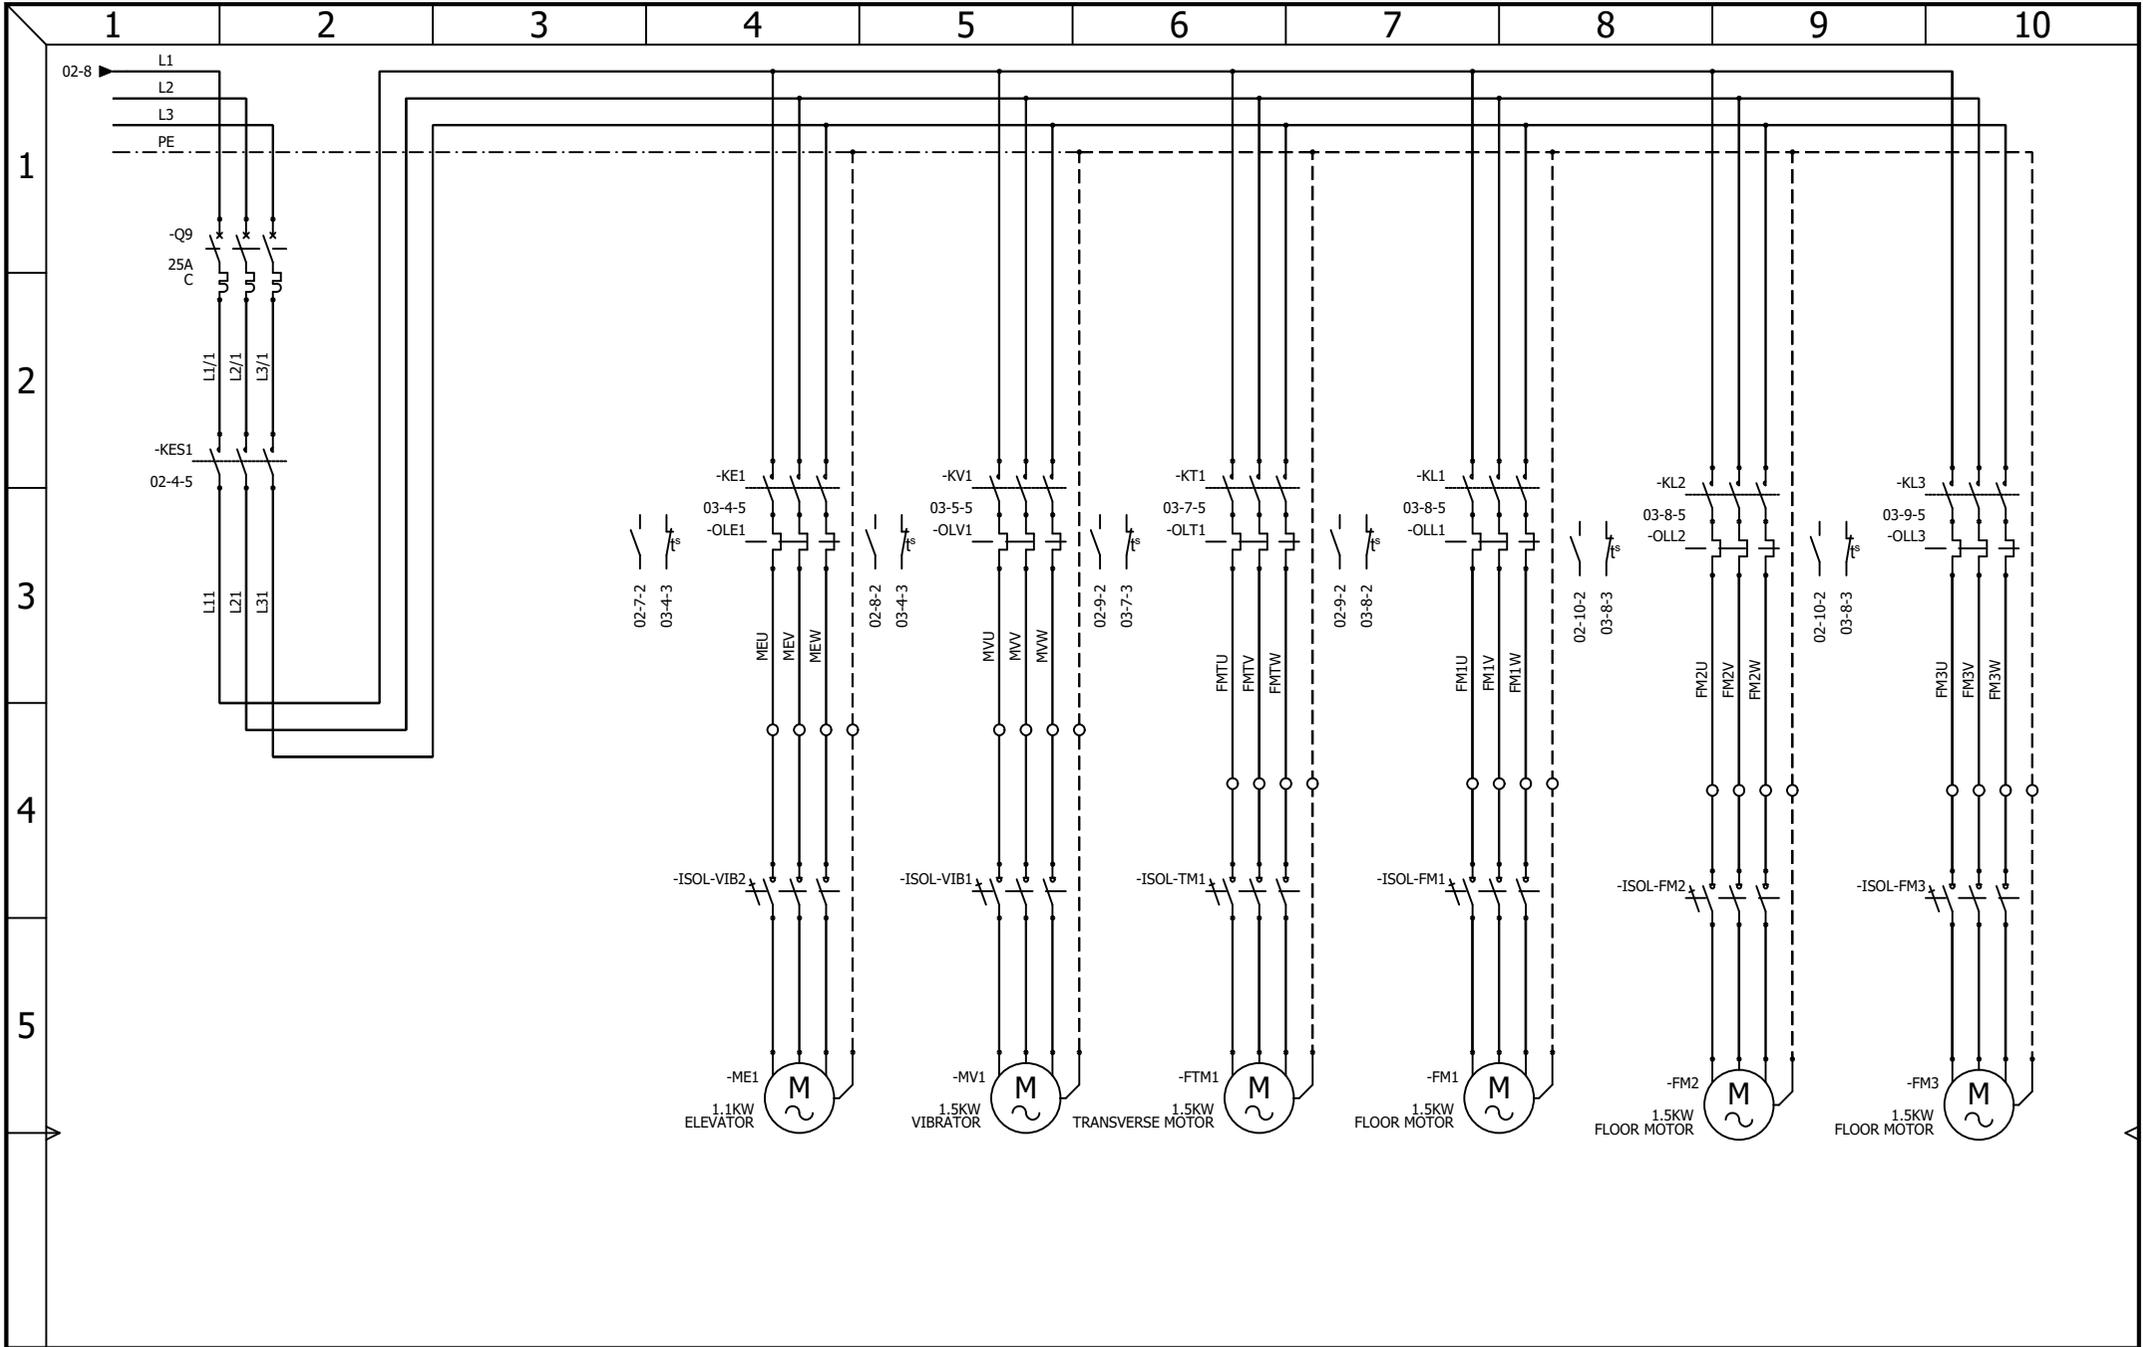


**AAC Technical Services Ltd**  
 Unit 2, Brunel Business Court  
 Brunel Way, Thetford, Norfolk IP24 1HP

CONTRACT: AIRBLAST - CAF RAIL 2514

## EXTRACTION MOTORS

LOCATION: +L1      Main electrical closet

			REVISION
			0
0	29/09/2025	TW	
REV.	DATE	NAME	CHANGES
DRAWING NUMBER:			
4	5		

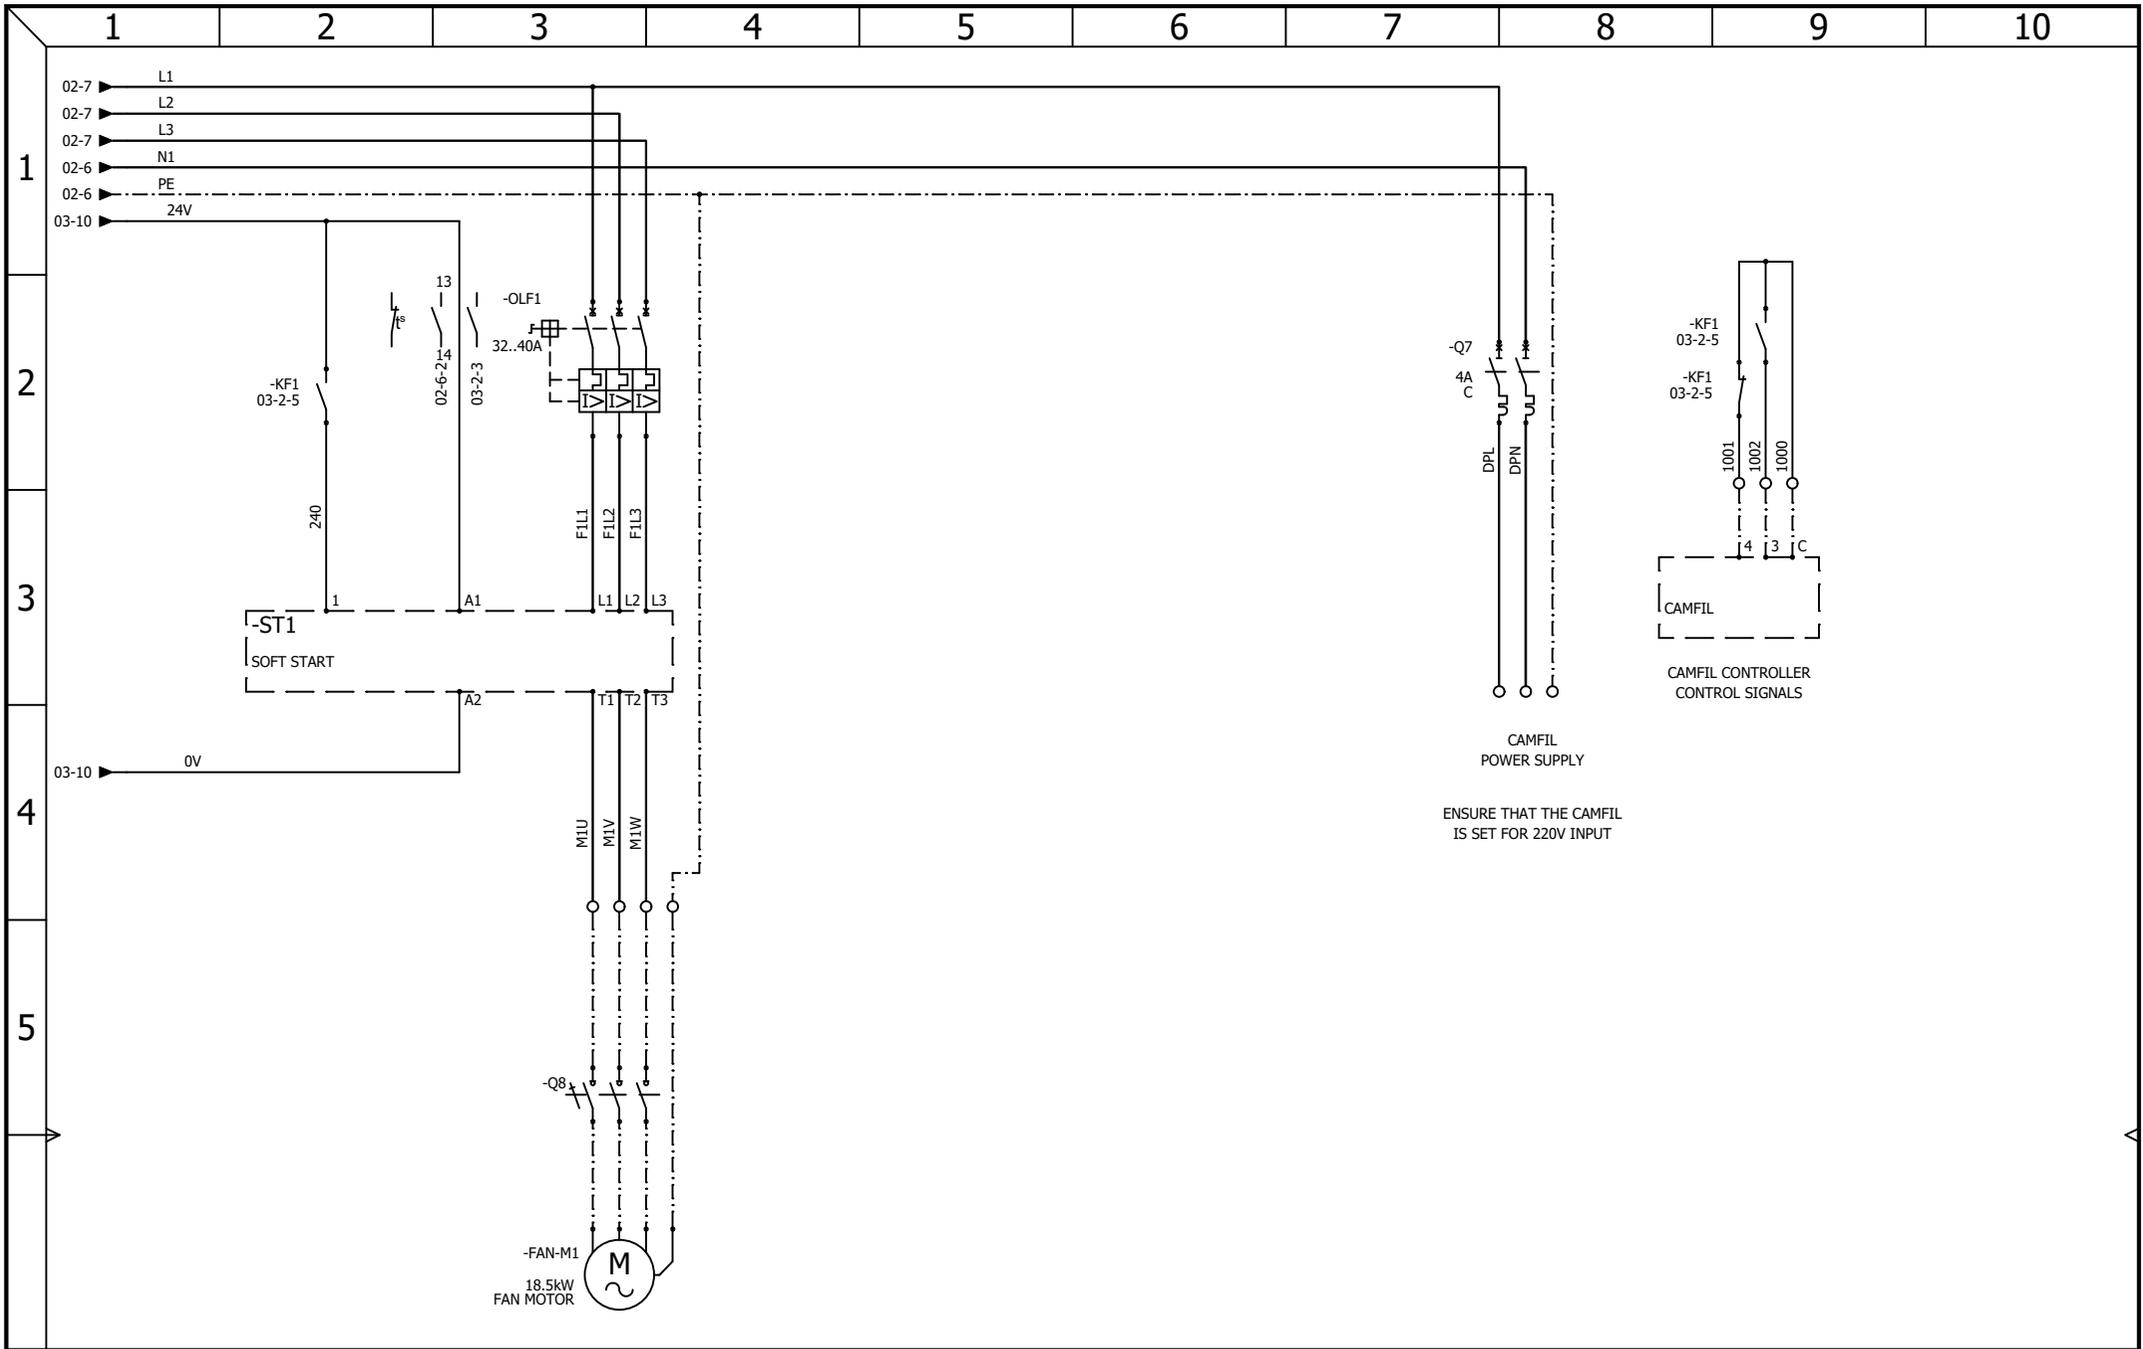

				REVISION	
				0	
0	29/09/2025	TW			
REV.	DATE	NAME	CHANGES		
DRAWING NUMBER:				5	OF 5