
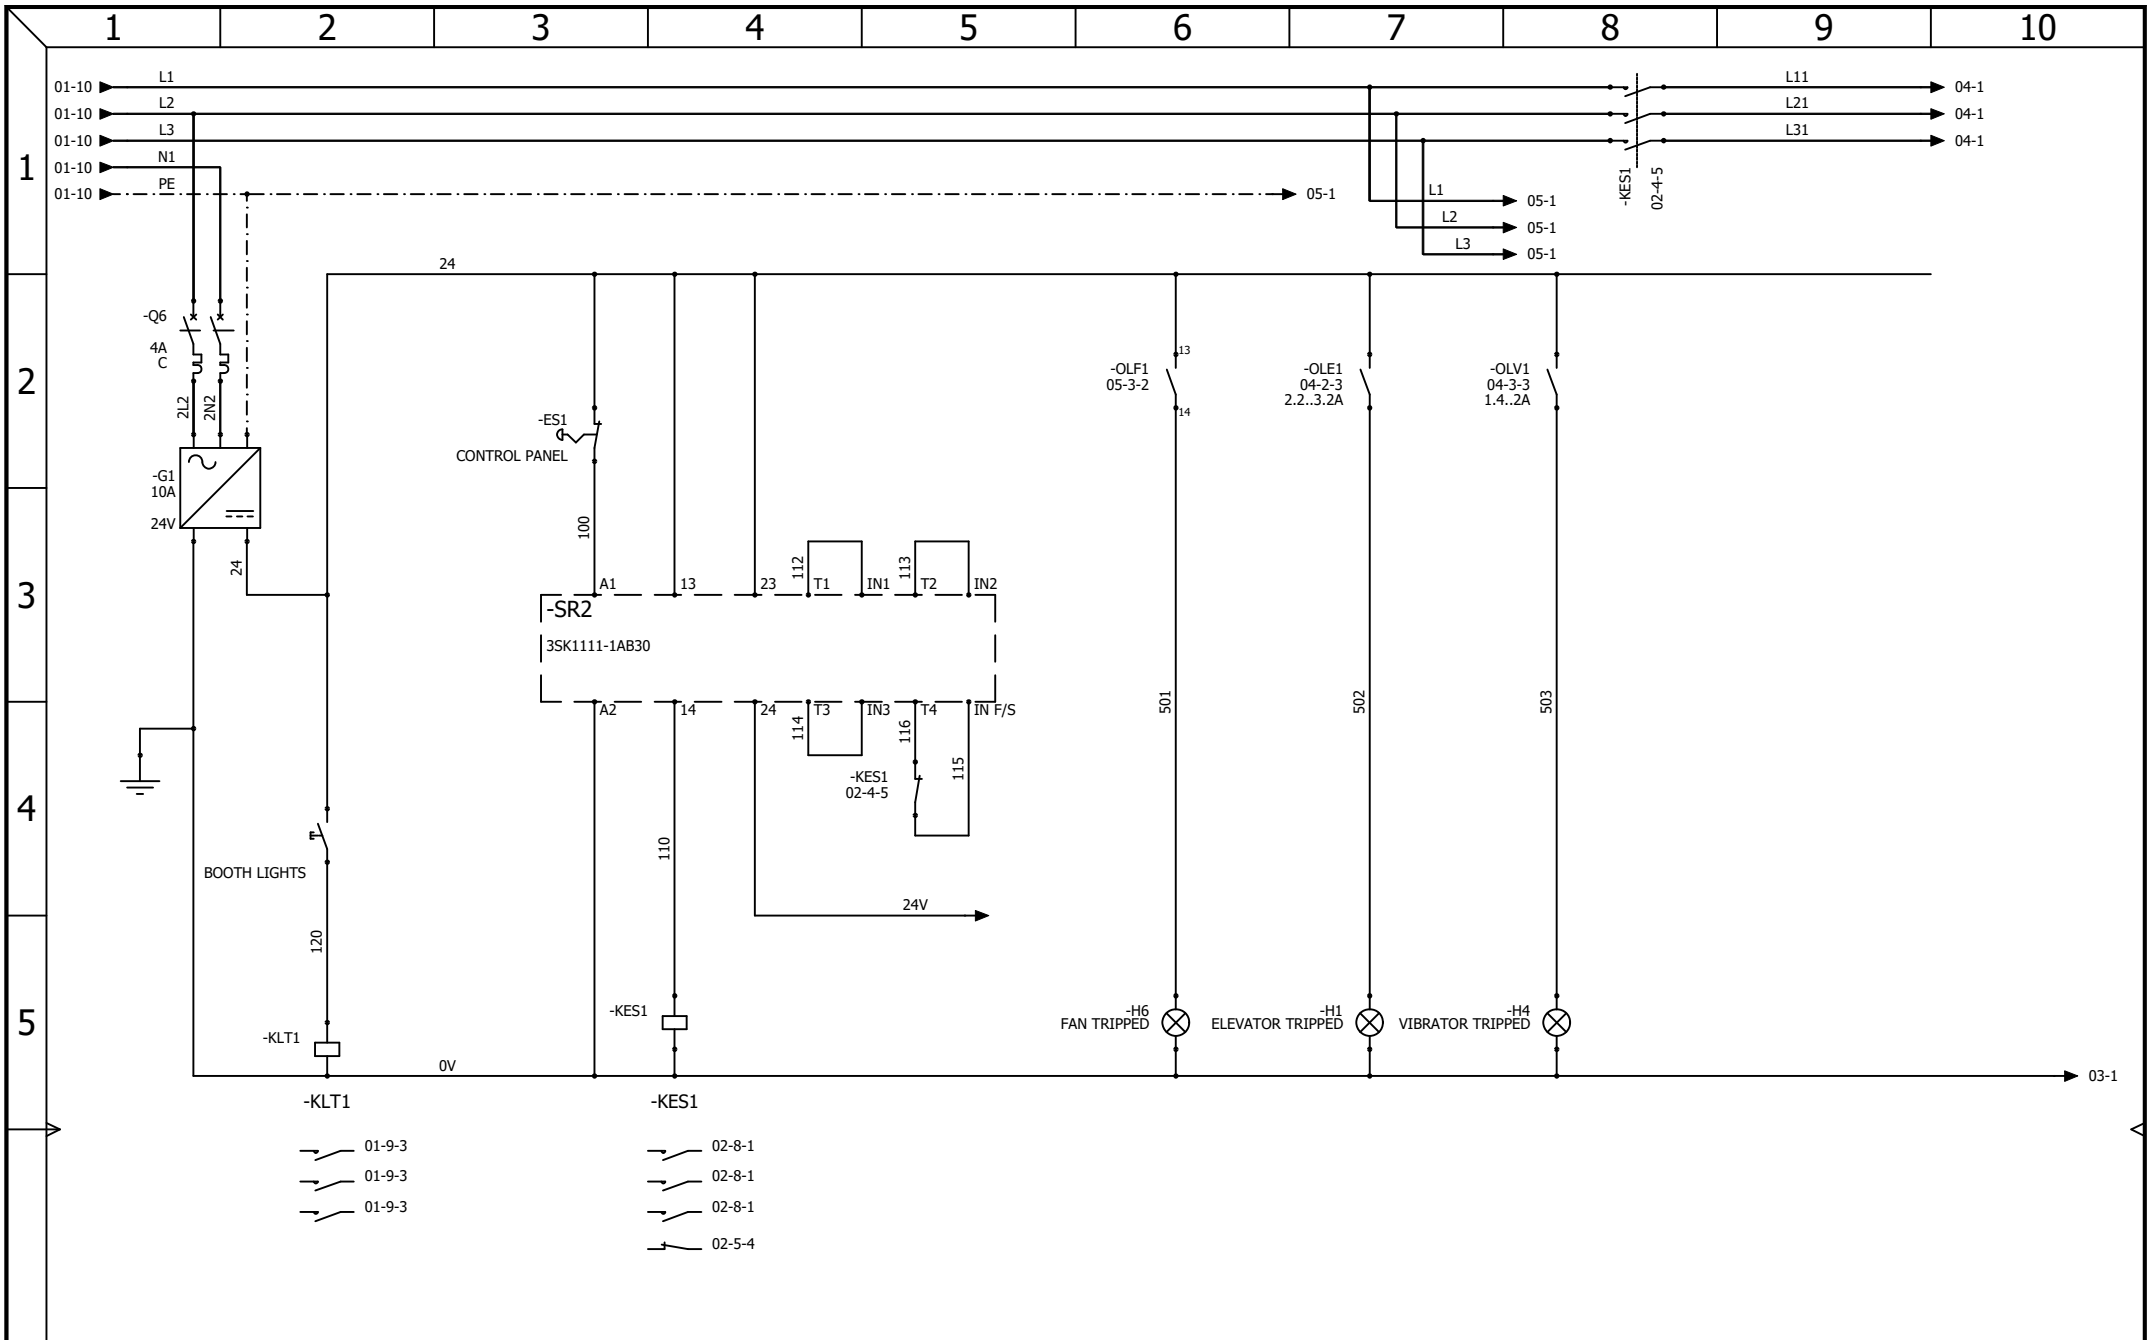



LINK OUT ANY UNUSED DOORS


BLAST POT SOLENOID VALVES


LIGHTING SUPPLY


 <p>AAC Technical Services Ltd Unit 2, Brunel Business Court Brunel Way, Thetford, Norfolk IP24 1HP</p>	<p>POWER DISTRIBUTION DOOR INTERLOCKS AND LIGHTING CIRCUITS</p>			REVISION		
				0		
		0	26/02/2026	TW		
		REV.	DATE	NAME	CHANGES	
CONTRACT: AIRBLAST - G&M EUROTEX - BLASTROOM - 2554		DRAWING NUMBER:			SHEET	OF
LOCATION: +L1		Main electrical closet			1	5




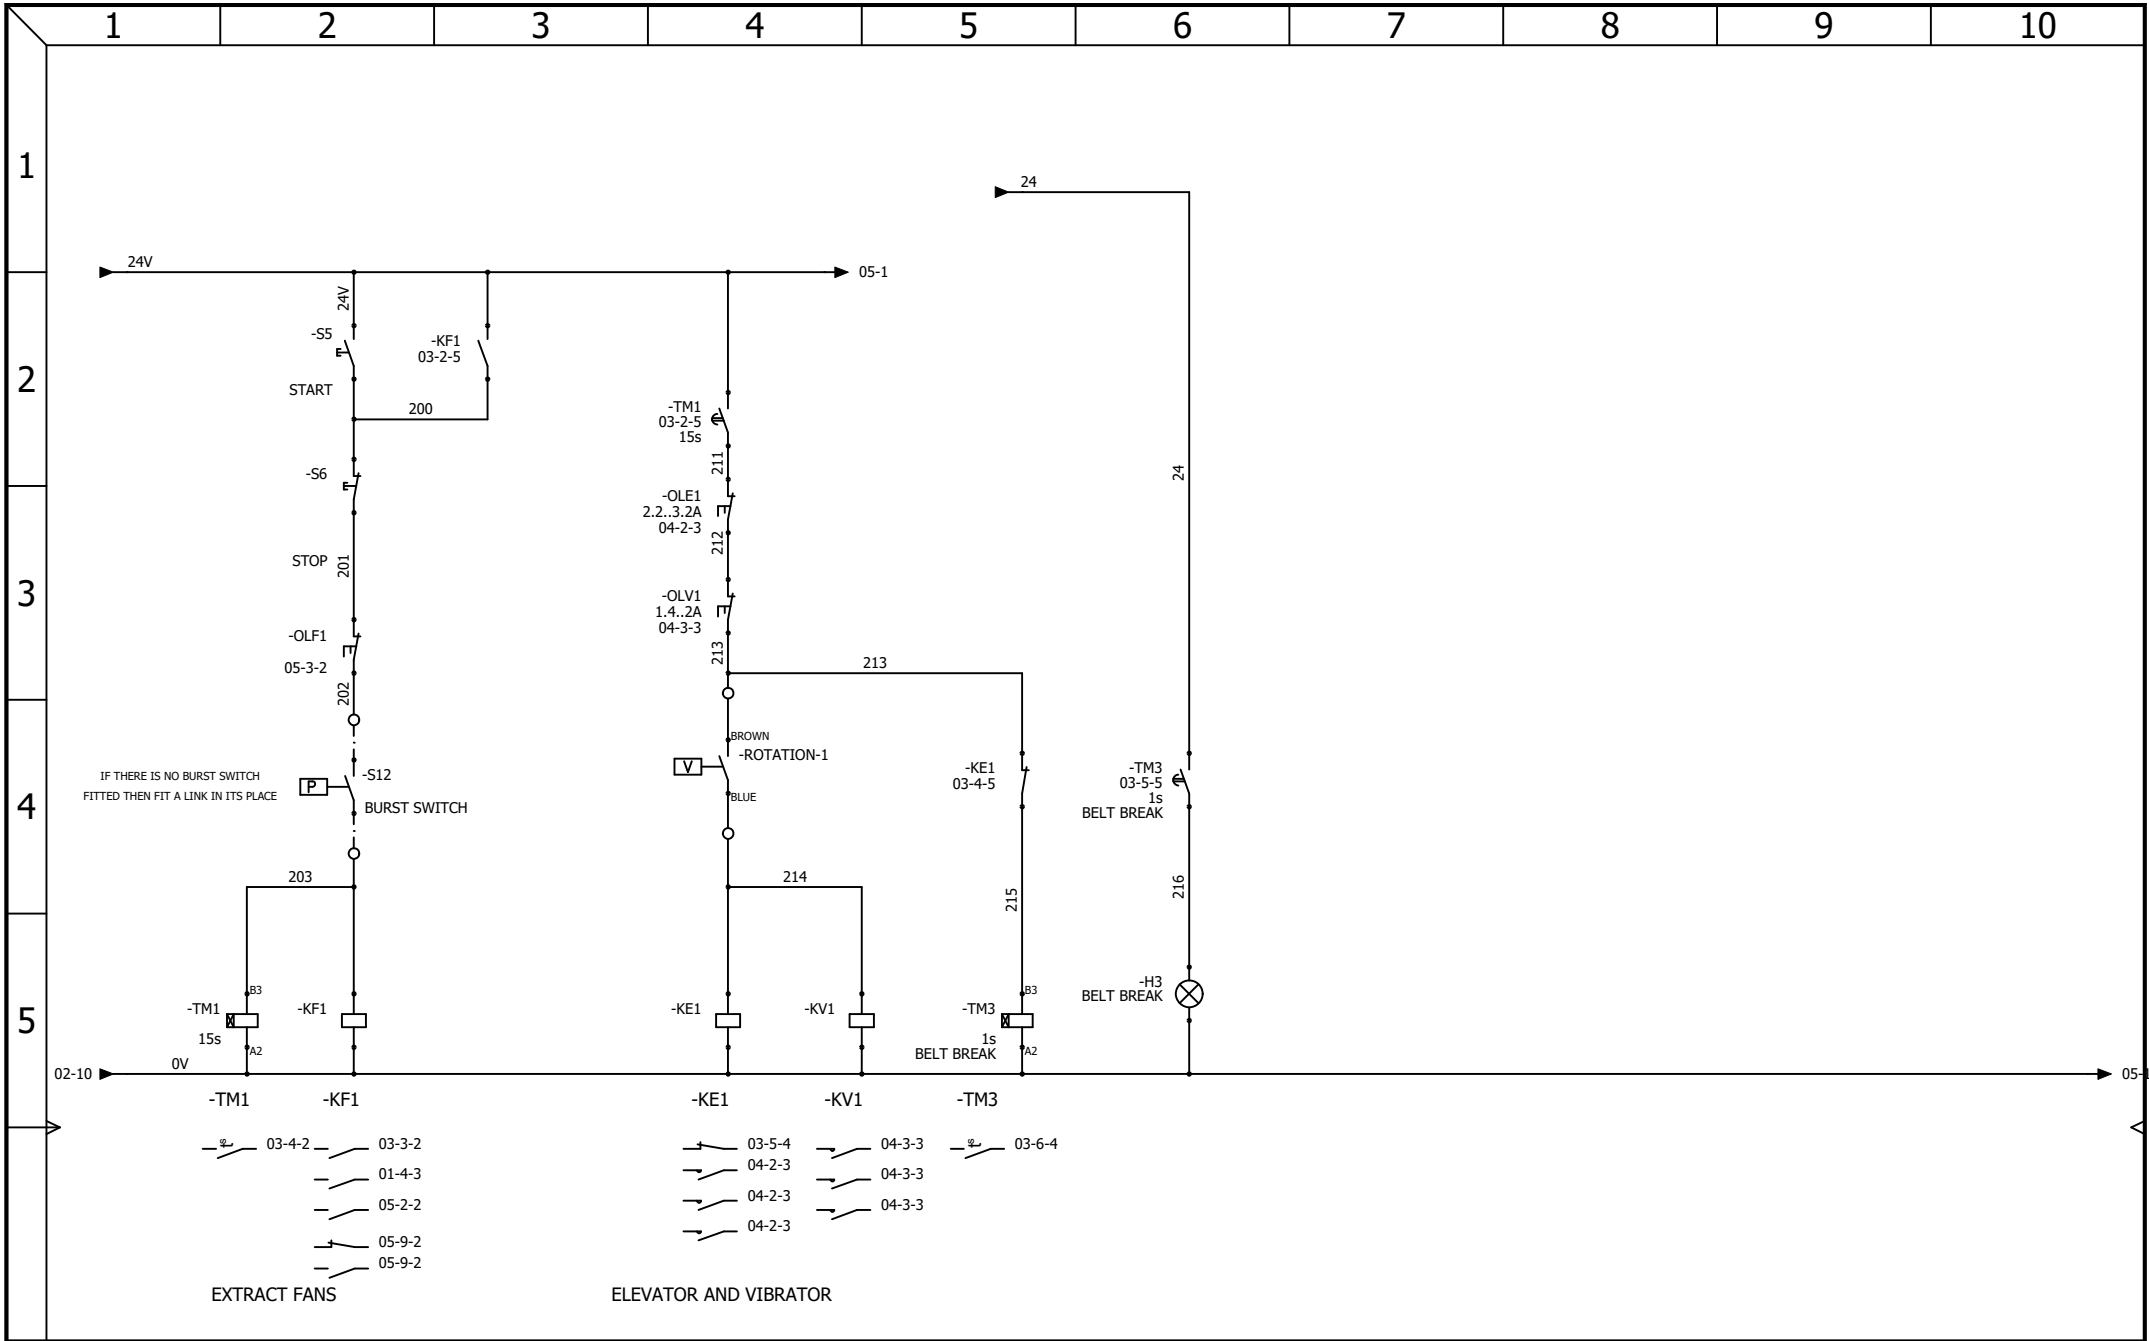

 AAC Technical Services Ltd Unit 2, Brunel Business Court Brunel Way, Thetford, Norfolk IP24 1HP	<h2>CONTROL CIRCUIT</h2>			REVISION	
				0	
				REV.	DATE
DRAWING NUMBER:				3	5
CONTRACT: AIRBLAST - G&M EUROTEX - BLASTROOM - 2554		LOCATION: +L1		Main electrical closet	

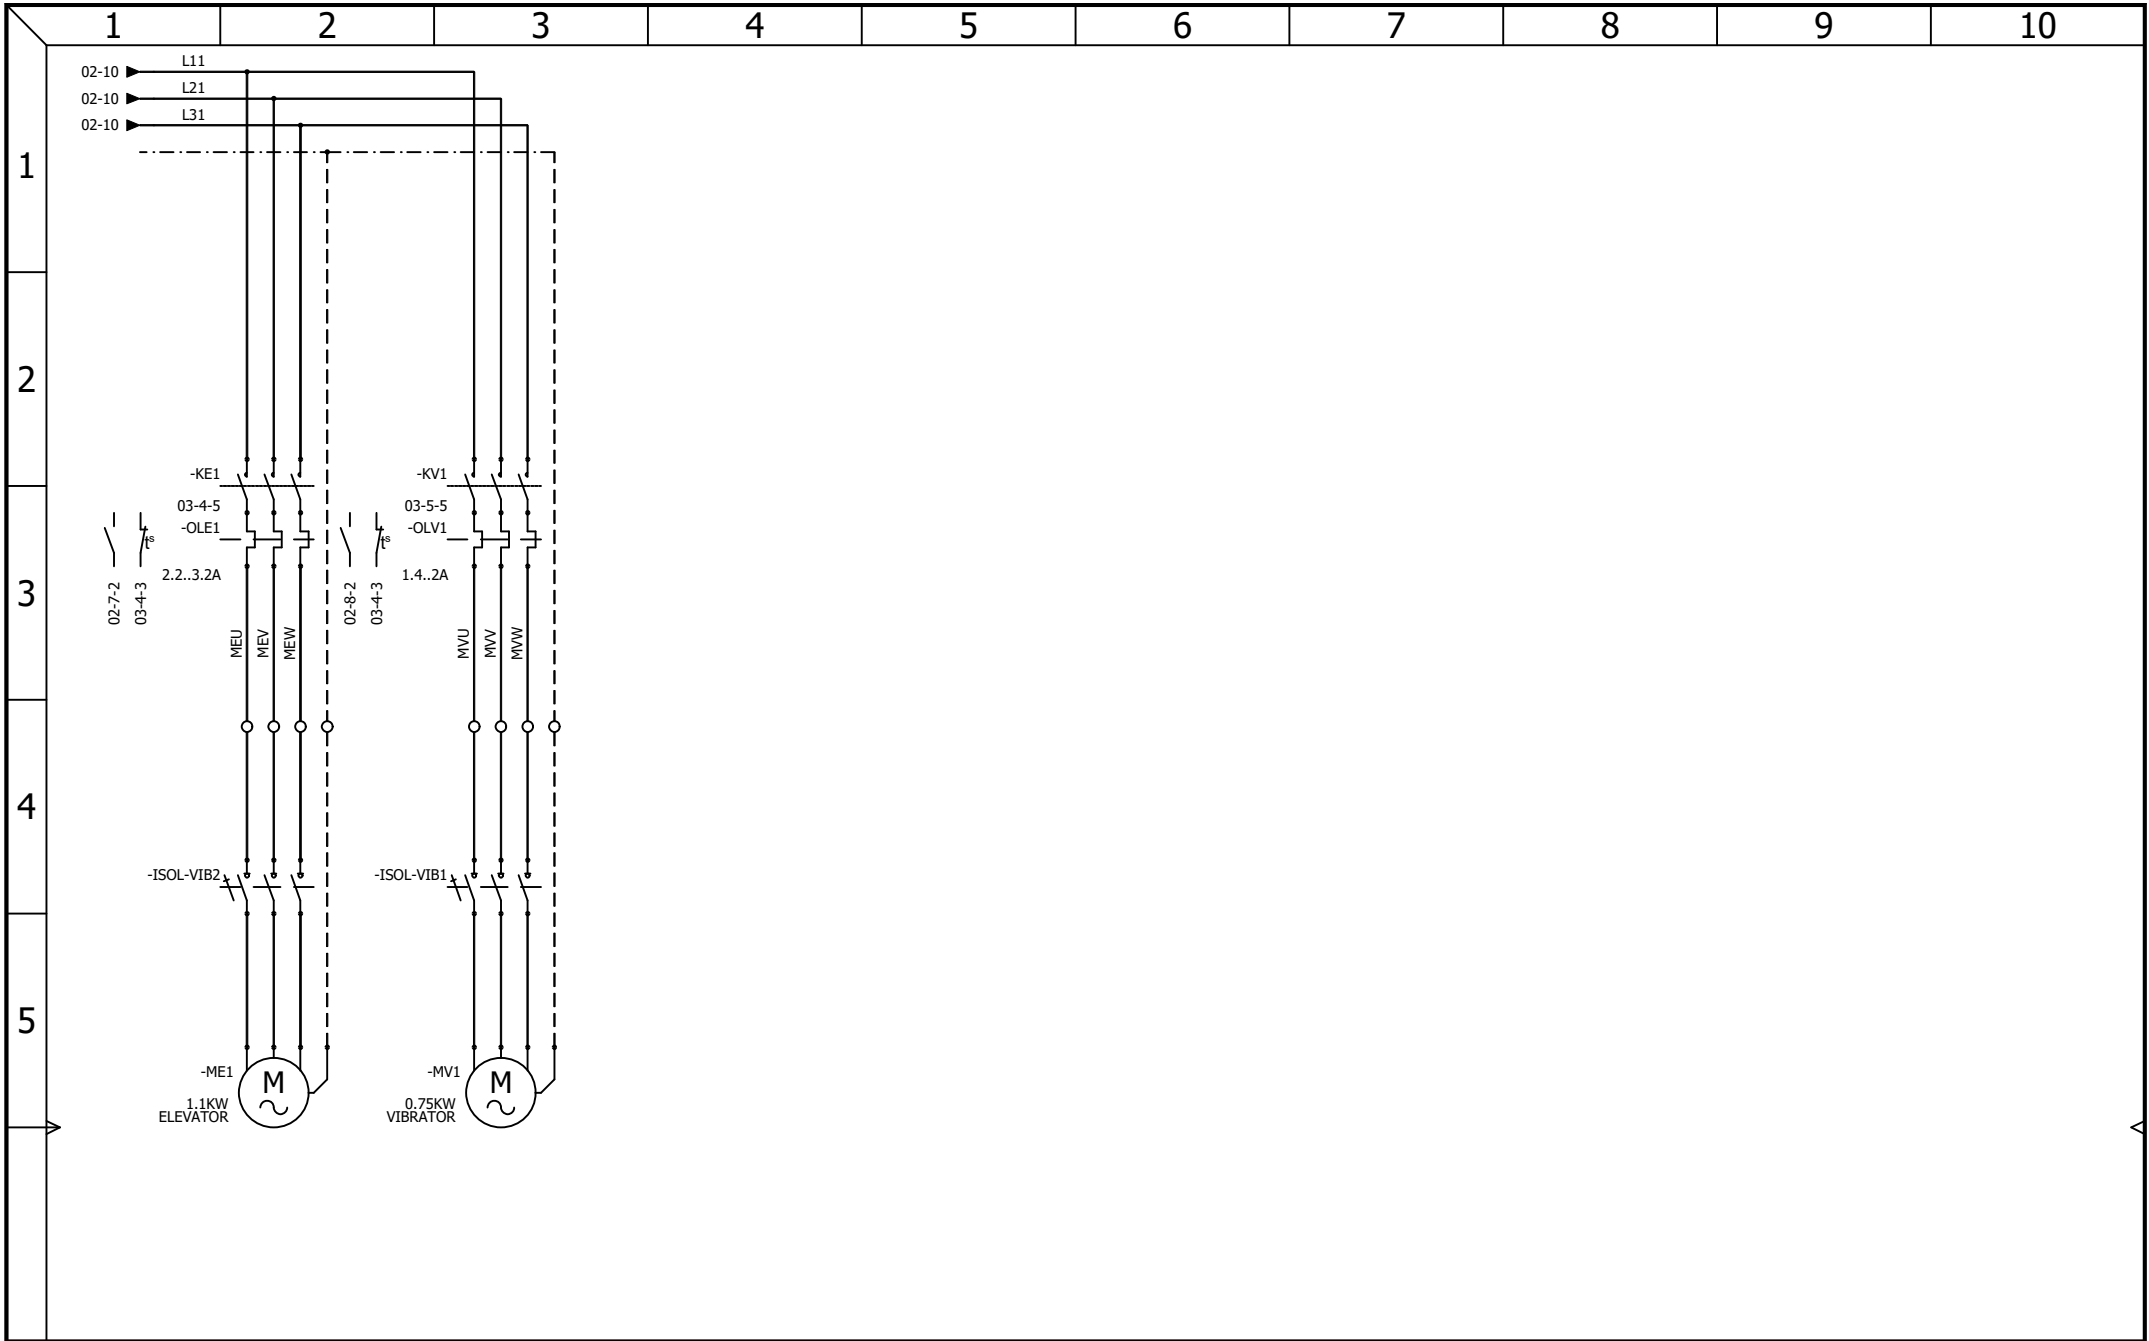

 AAC Technical Services Ltd Unit 2, Brunel Business Court Brunel Way, Thetford, Norfolk IP24 1HP	EXTRACTION MOTORS			REVISION	
				0	
				0	26/02/2026
DRAWING NUMBER:				SHEET	OF
CONTRACT: AIRBLAST - G&M EUROTEx - BLASTROOM - 2554				4	5
LOCATION: +L1		Main electrical closet			

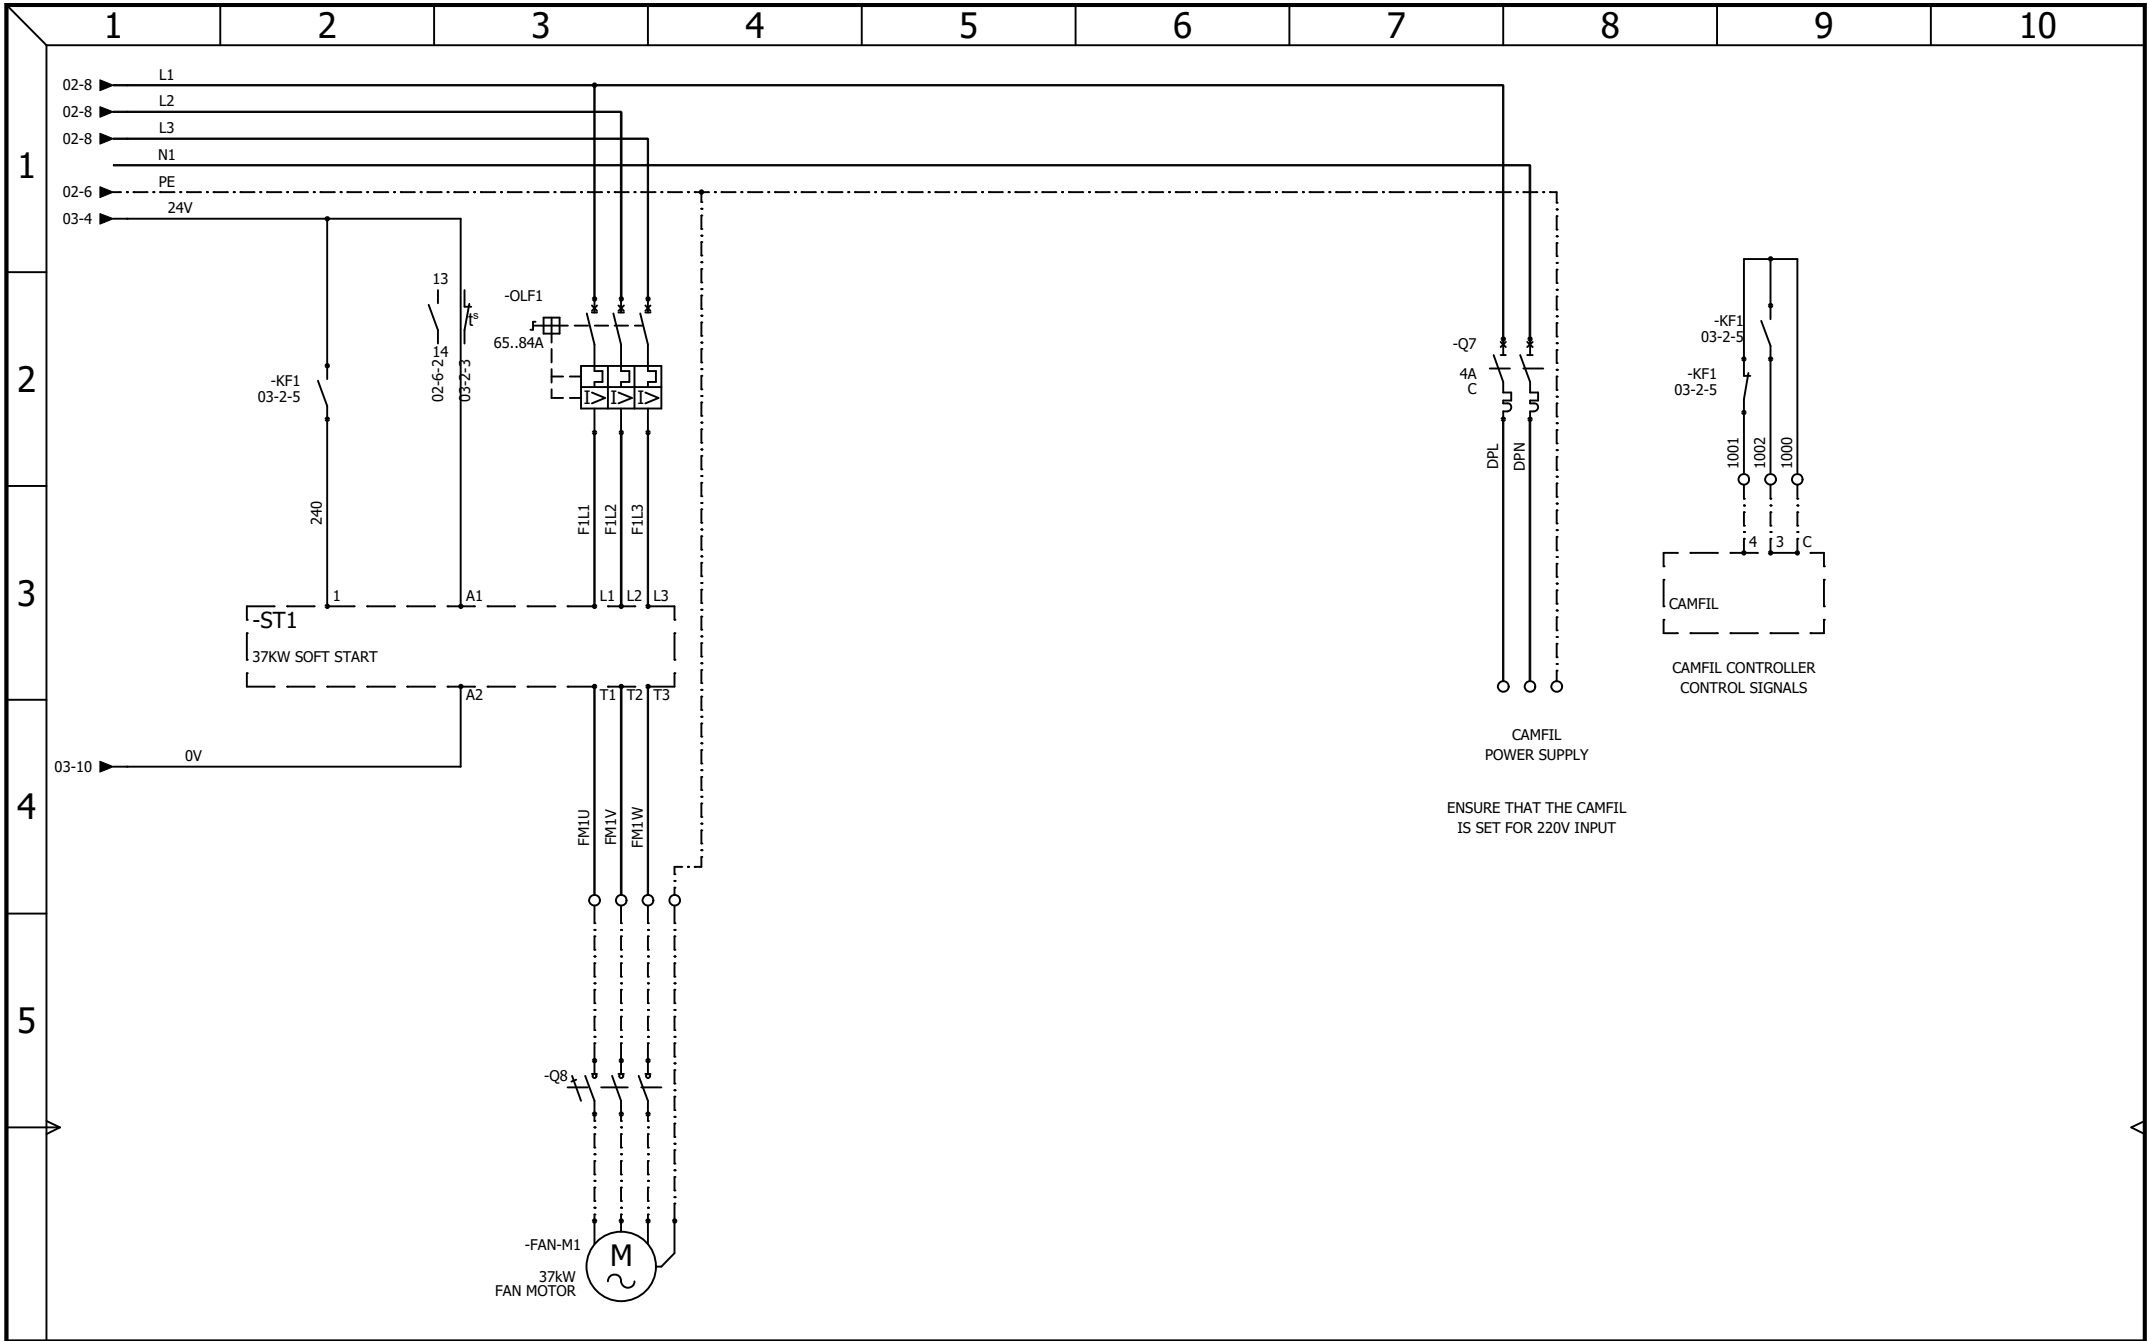

				REVISION	
				0	
0	26/02/2026	TW			
REV.	DATE	NAME	CHANGES		
DRAWING NUMBER:				SHEET	OF
				5	5