

# WILL GUY ELECTRICAL

## PRINCES

### LONG SUTTON

### FAN CONTROL

# 2527



WILL GUY ELECTRICAL LTD

Will Guy Electrical  
 Unit 39 Mereview Ind Est  
 Yaxley  
 Peterborough  
 PE7 3HS

Document book  
 Cover page

				REVISION
				0
0	15/12/2025	TW		
REV.	DATE	NAME	CHANGES	SCHEME
User data 1			User data 2	01

CONTRACT: WGE - PRINCES - FAN CONTROL PANEL

LOCATION: +L1

Main electrical closet

1-Document book

Drawing	Description	Function	Location	Revision	Date	Created by
<a href="#">01</a>	Cover page	=F1	+L1	0	15/12/2025	TW
<a href="#">02</a>	Drawings list	=F1	+L1	0	15/12/2025	TW
<a href="#">03</a>	POWER DISTRIBUTION	=F1	+L1	0	15/12/2025	TW
<a href="#">04</a>	FAN CONTROL	=F1	+L1	0	15/12/2025	TW
<a href="#">05</a>	LAMP CONTROL	=F1	+L1	0	15/12/2025	TW
<a href="#">06</a>	INLET FAN SUPPLY	=F1	+L1	0	15/12/2025	TW
<a href="#">07</a>	EXTRACT FAN SUPPLY 1OF2	=F1	+L1	0	15/12/2025	TW
<a href="#">08</a>	EXTRACT FAN SUPPLY 2OF2	=F1	+L1	0	15/12/2025	TW



**AAC Technical Services Ltd**  
 Unit 2, Brunel Business Court  
 Brunel Way, Thetford, Norfolk IP24 1HP

**Document book**  
 Drawings list

				REVISION
				0
0	15/12/2025	TW		
REV.	DATE	NAME	CHANGES	SCHEME
				02

CONTRACT: WGE - PRINCES - FAN CONTROL PANEL


LOCATION: +L1


Main electrical closet

User data 1

User data 2



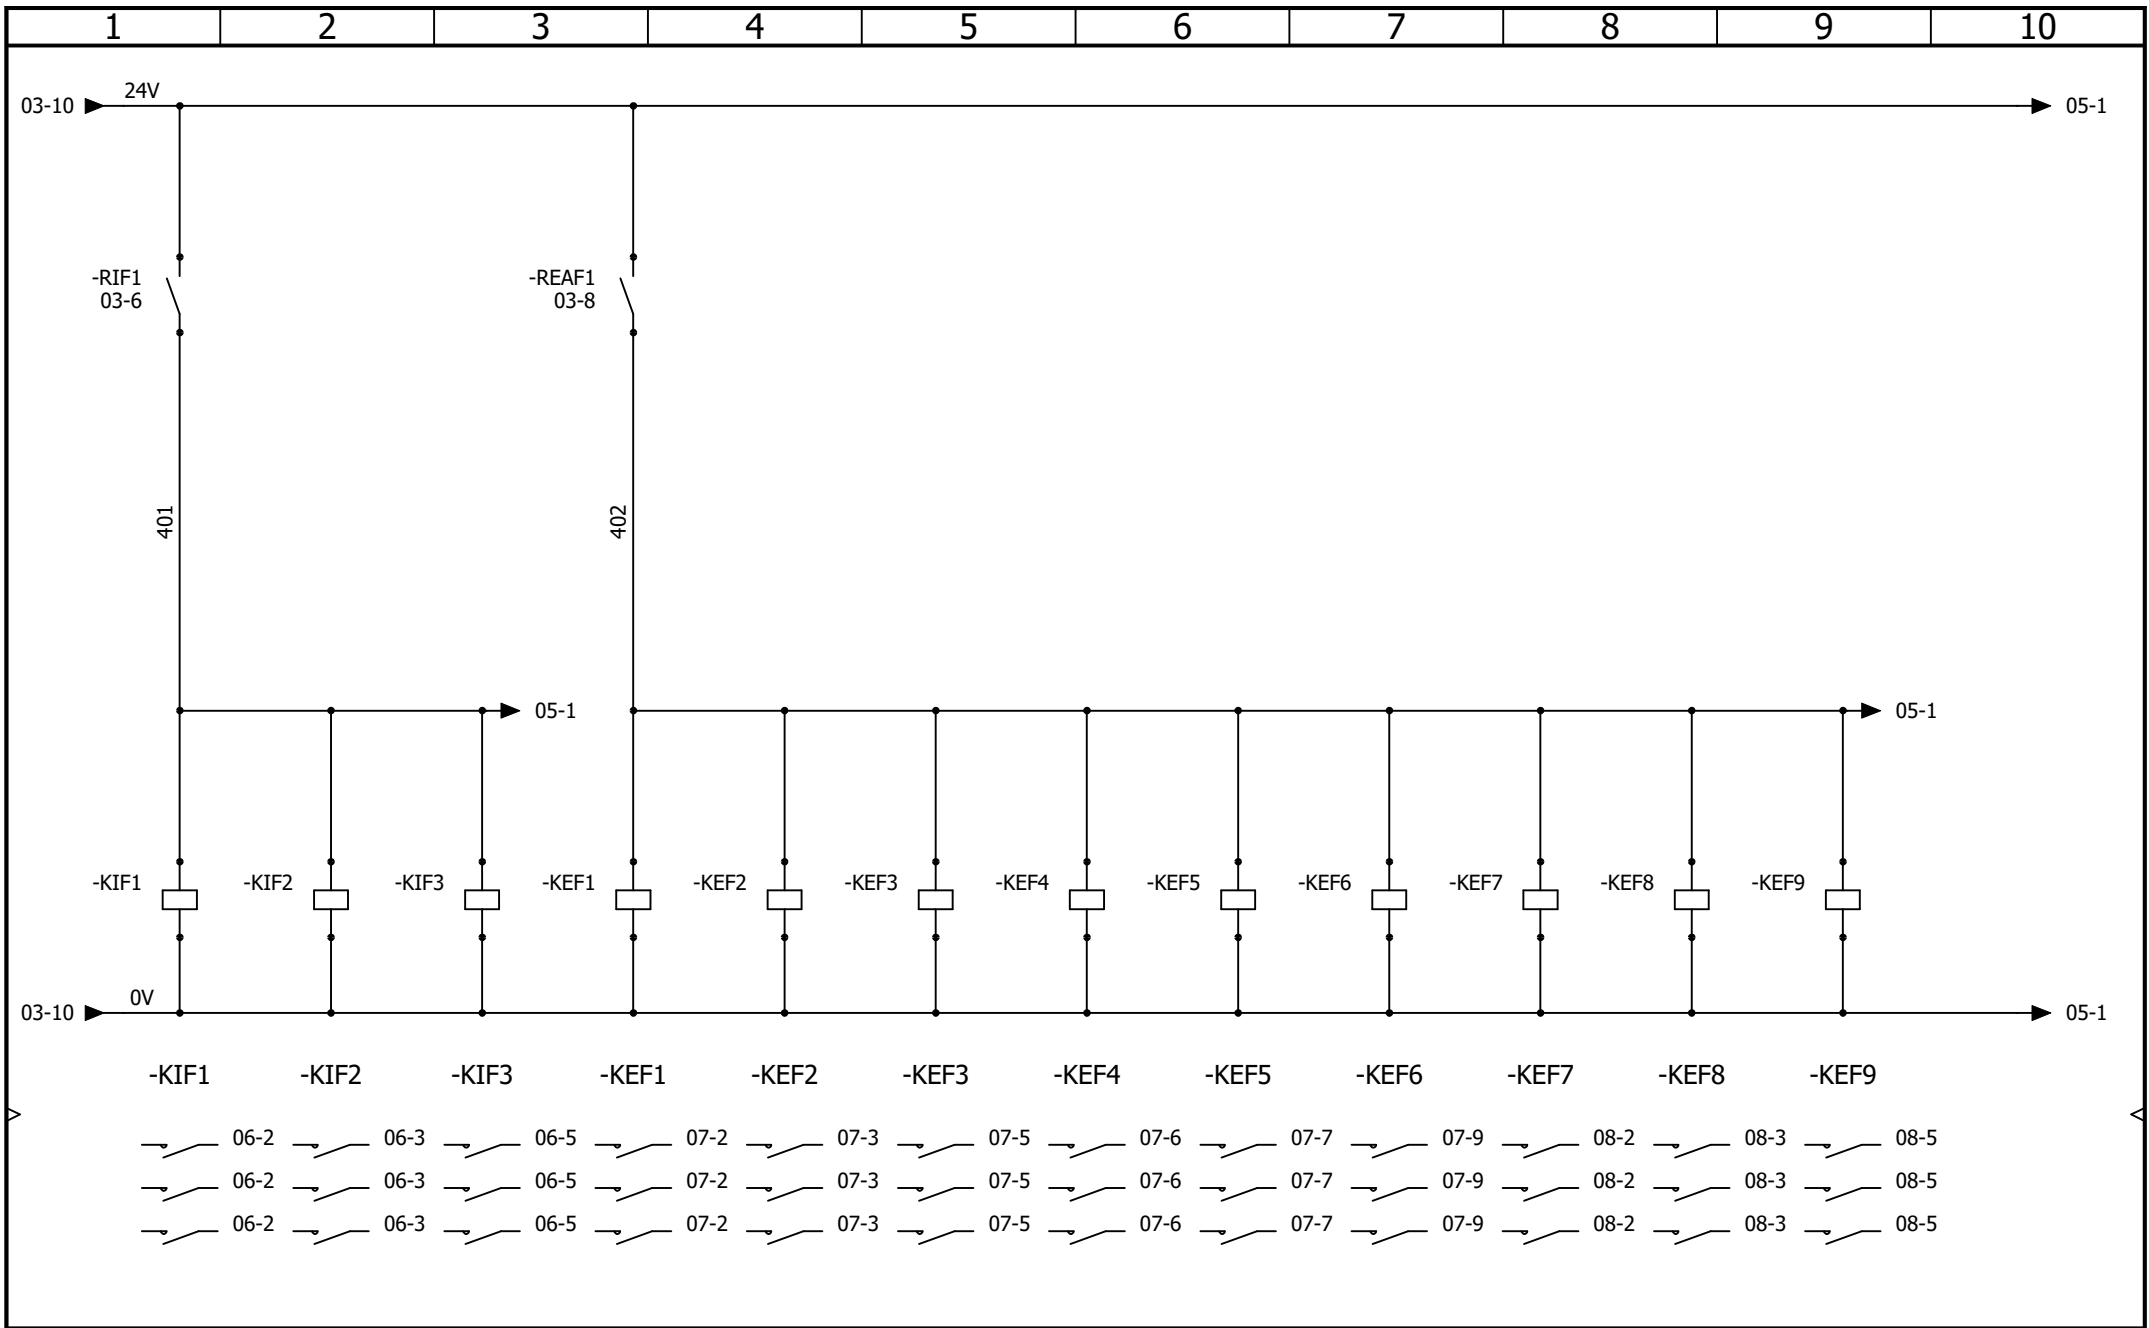




**WILL GUY ELECTRICAL LTD**  
 Will Guy Electrical  
 Unit 39 Mereview Ind Est  
 Yaxley  
 Peterborough  
 PE7 3HS


**Document book**  
**FAN CONTROL**


CONTRACT: **WGE - PRINCES - FAN CONTROL PANEL**      LOCATION: **+L1**      Main electrical closet

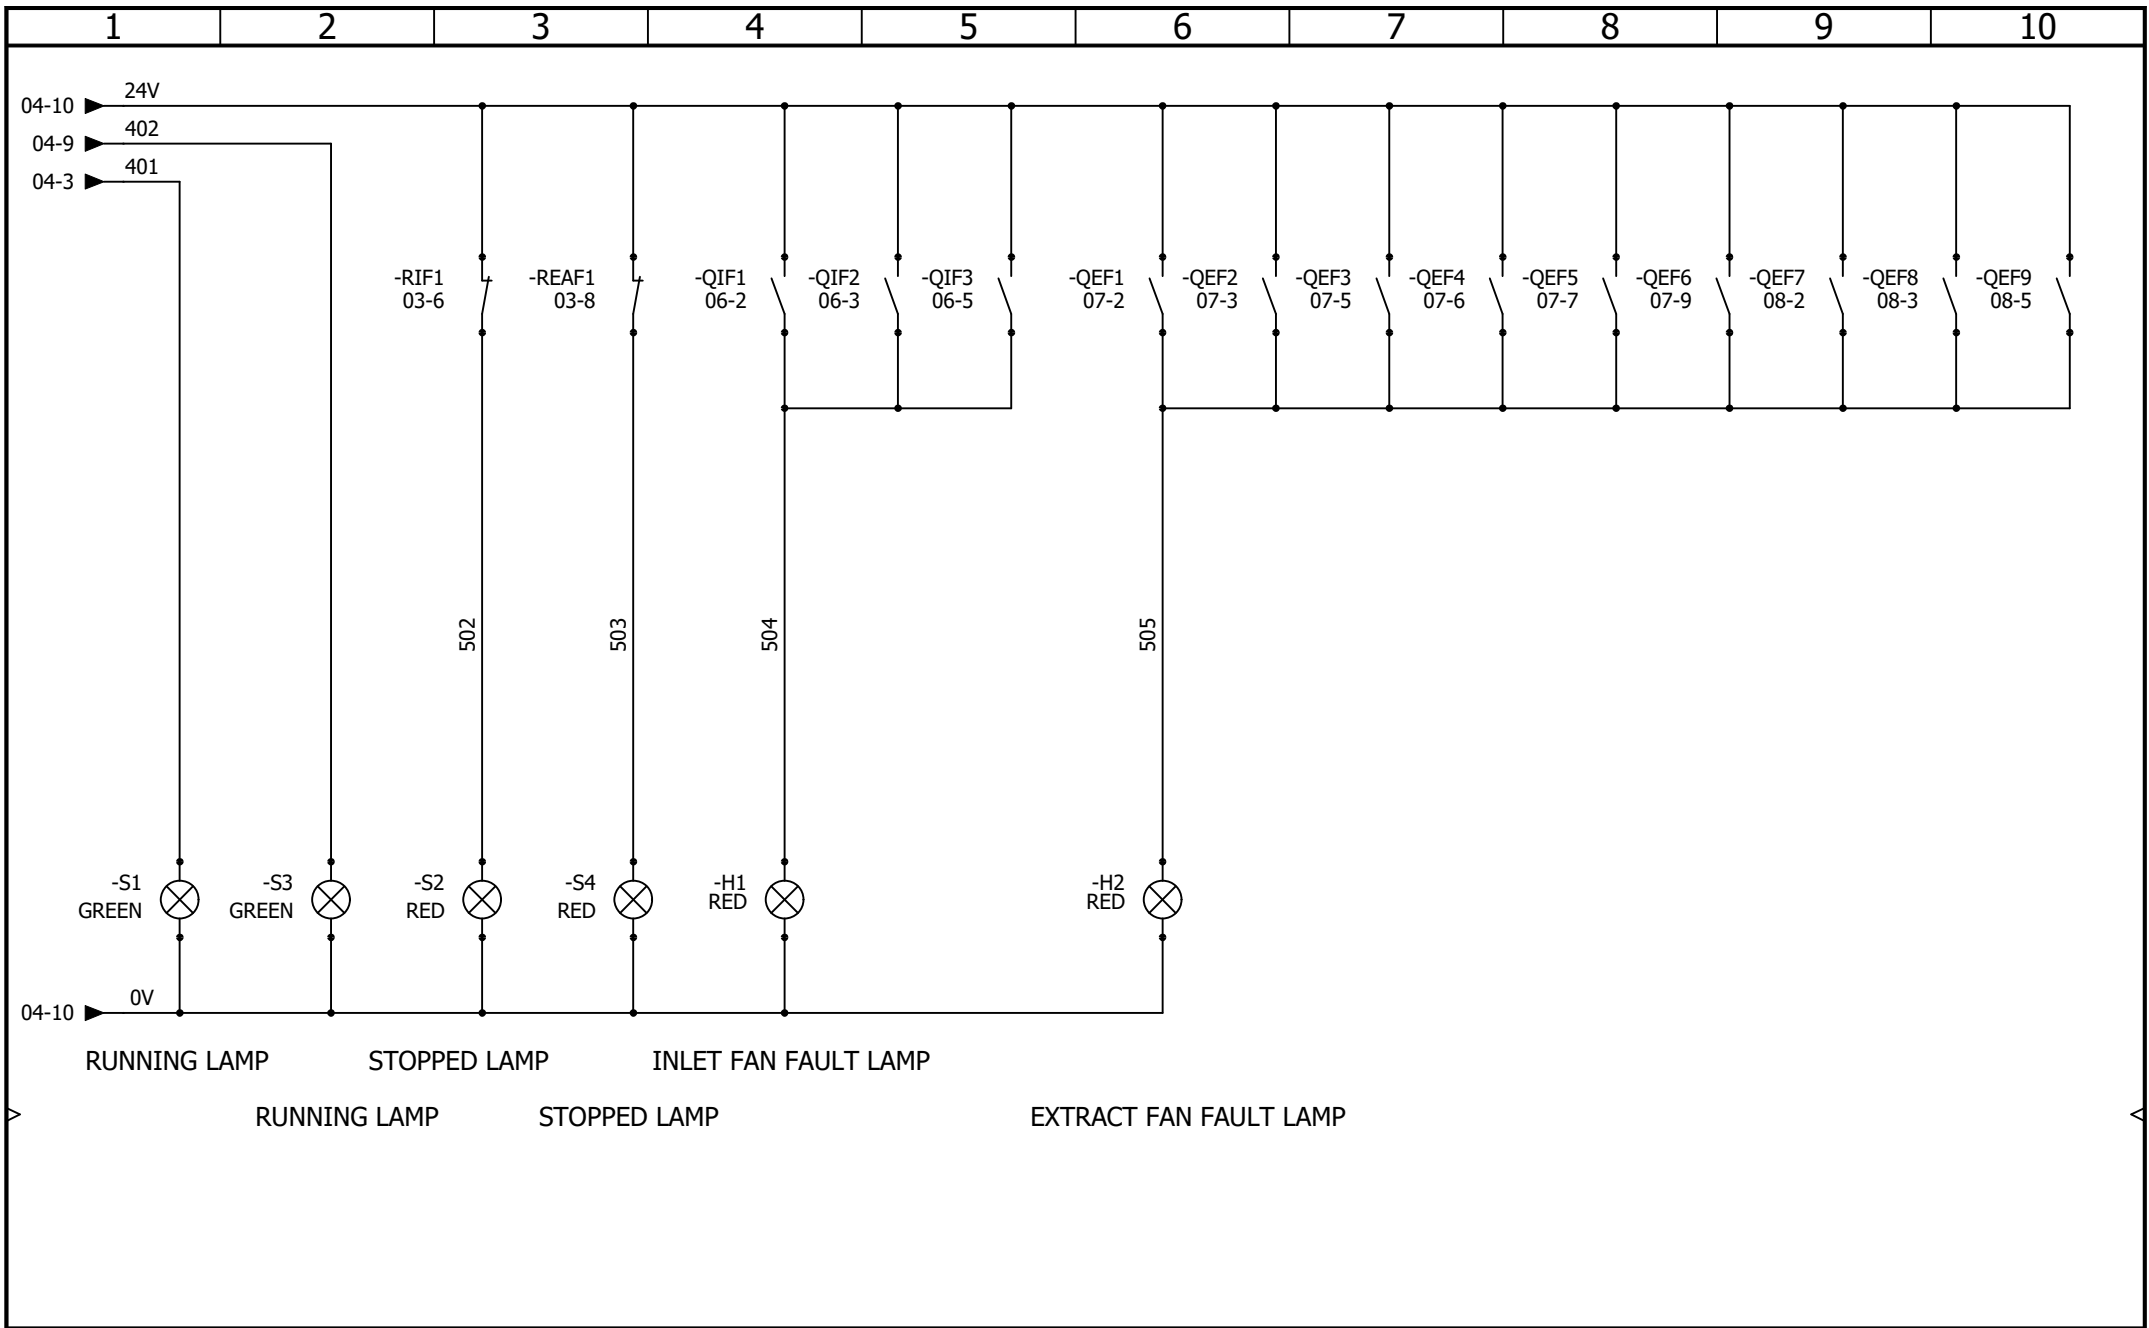				REVISION
				0
0	15/12/2025	TW		
REV.	DATE	NAME	CHANGES	
User data 1			User data 2	
				SCHEME
				04



 <b>WILL GUY ELECTRICAL LTD</b> Will Guy Electrical Unit 39 Mereview Ind Est Yaxley Peterborough PE7 3HS	<b>Document book</b> <b>LAMP CONTROL</b>			REVISION	0			
				REV.	DATE	NAME	CHANGES	SCHEME
				0	15/12/2025	TW		
CONTRACT: WGE - PRINCES - FAN CONTROL PANEL	LOCATION: +L1	Main electrical closet	User data 1	User data 2				

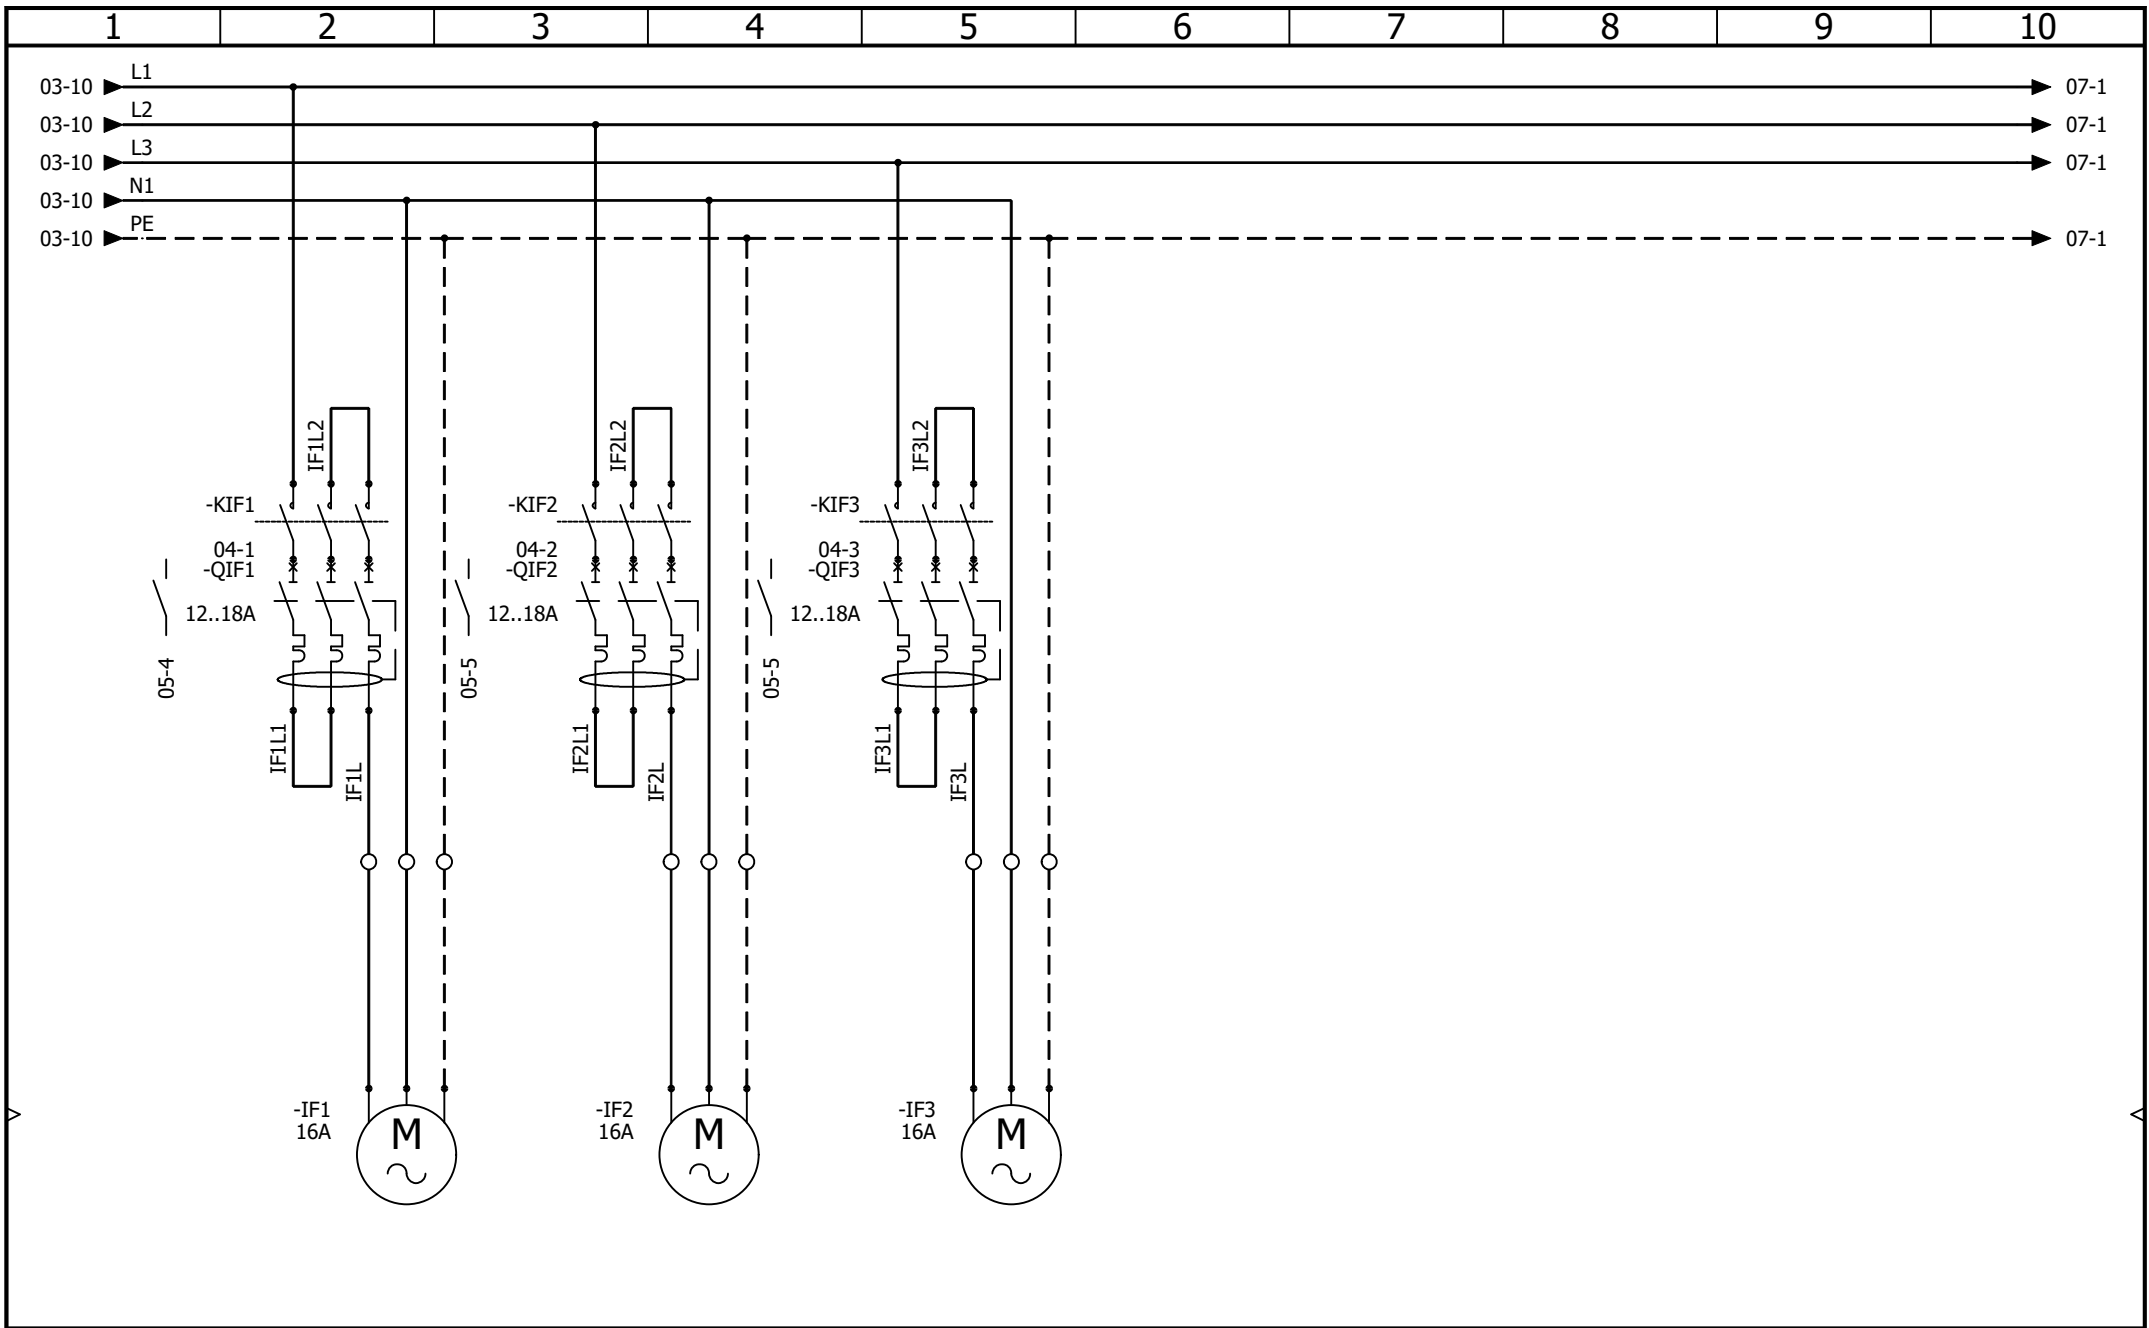




**WILL GUY ELECTRICAL LTD**  
 Will Guy Electrical  
 Unit 39 Mereview Ind Est  
 Yaxley  
 Peterborough  
 PE7 3HS

**Document book**  
**INLET FAN SUPPLY**

CONTRACT: **WGE - PRINCES - FAN CONTROL PANEL**      LOCATION: **+L1**      Main electrical closet

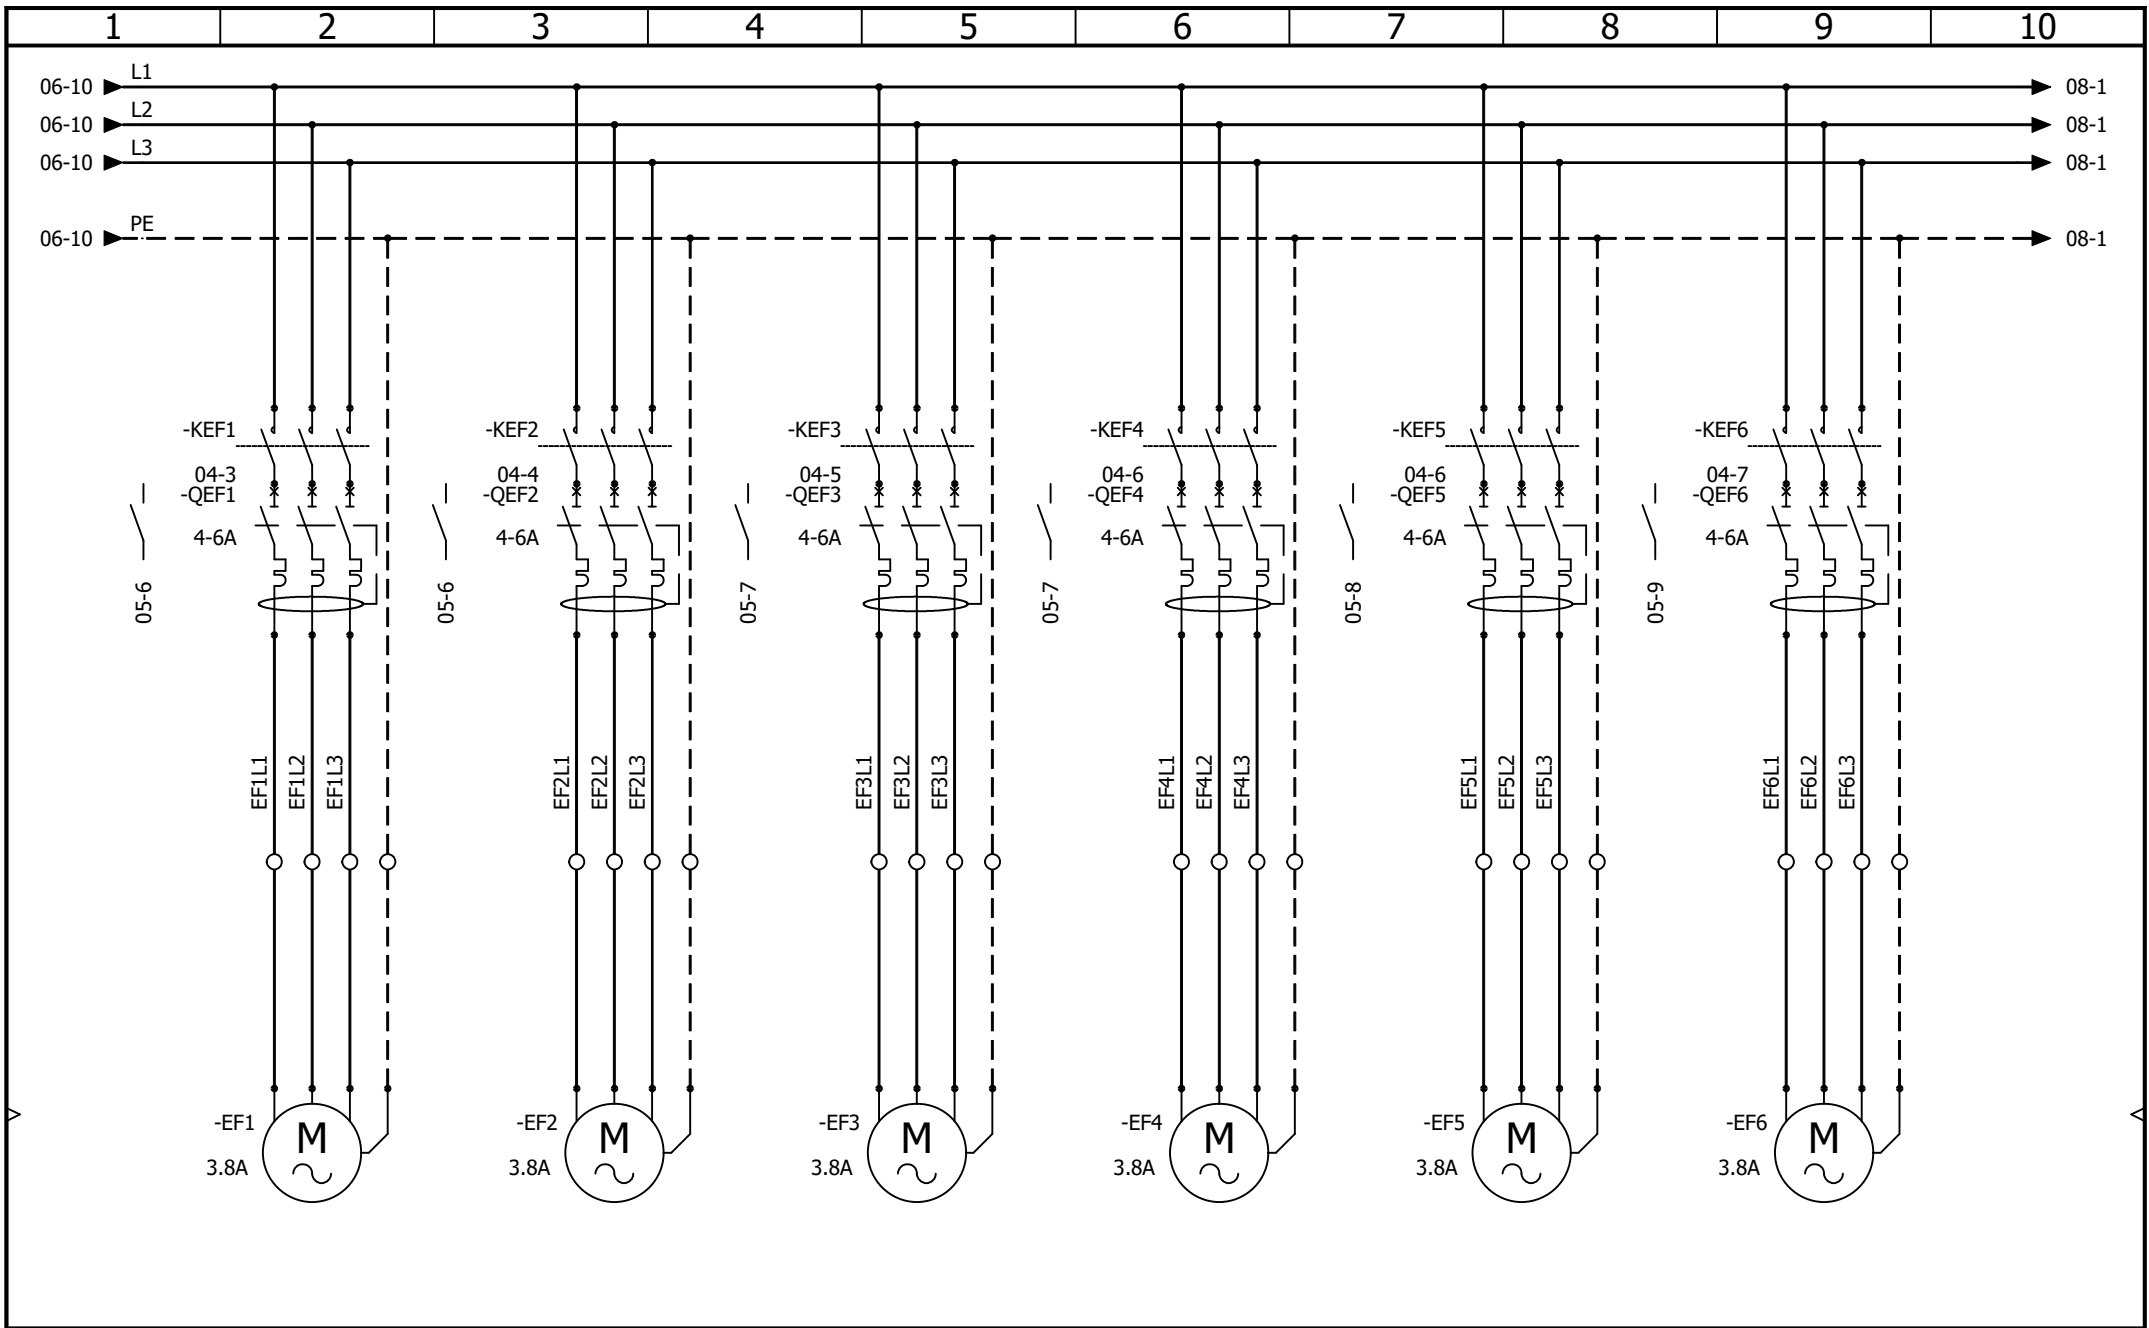				REVISION
				0
0	15/12/2025	TW		
REV.	DATE	NAME	CHANGES	SCHEME
User data 1			User data 2	06





**WILL GUY ELECTRICAL LTD**  
 Will Guy Electrical  
 Unit 39 Mereview Ind Est  
 Yaxley  
 Peterborough  
 PE7 3HS


CONTRACT: **WGE - PRINCES - FAN CONTROL PANEL**  
 LOCATION: **+L1**

**Document book**  
**EXTRACT FAN SUPPLY 10F2**

**Main electrical closet**

REV.	DATE	NAME	CHANGES	REVISION
0	15/12/2025	TW		0
User data 1			User data 2	SCHEME
				07

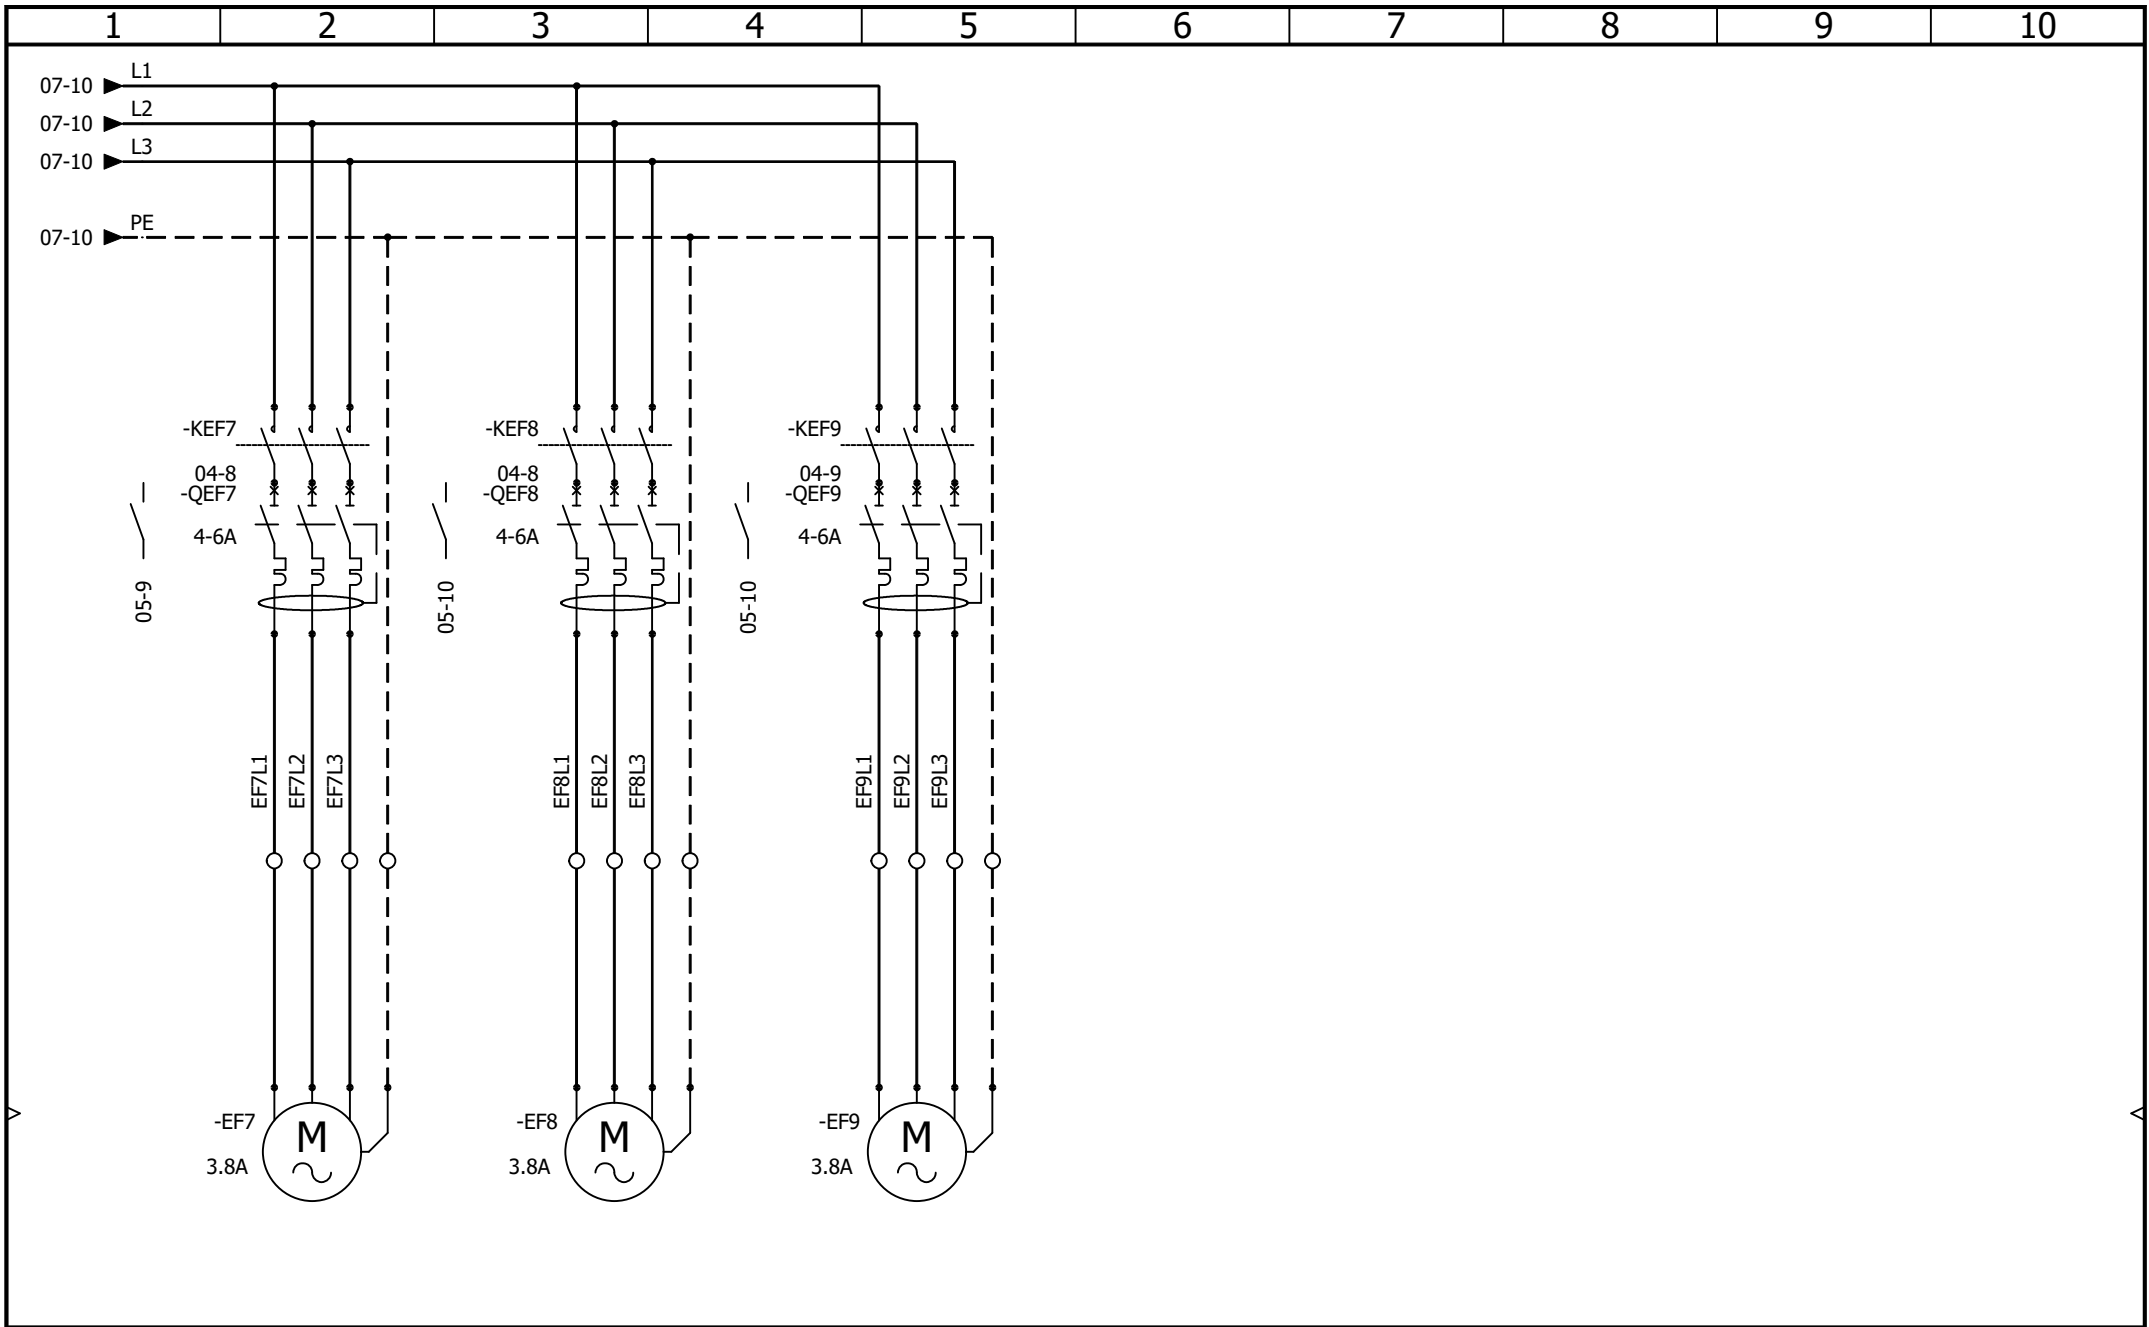


**WILL GUY ELECTRICAL LTD**  
 Will Guy Electrical  
 Unit 39 Mereview Ind Est  
 Yaxley  
 Peterborough  
 PE7 3HS

**CONTRACT:** WGE - PRINCES - FAN CONTROL PANEL

**Document book**  
**EXTRACT FAN SUPPLY 20F2**

**LOCATION:** +L1 Main electrical closet

				REVISION
				0
0	15/12/2025	TW		
REV.	DATE	NAME	CHANGES	SCHEME
User data 1			User data 2	08

1

2

3

4

5


6

7

8

9

10

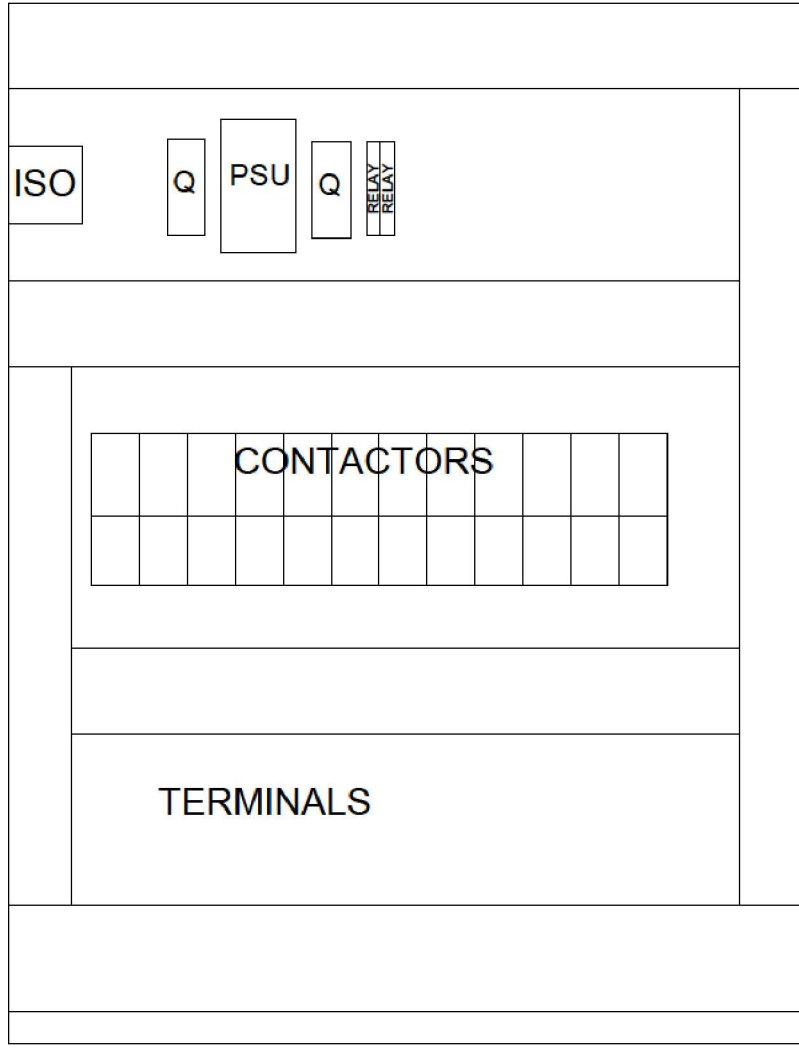

**AAC** Technical Services Ltd  
 Unit 2, Brunel Business Court  
 Brunel Way, Thetford, Norfolk IP24 1HP

**Document book**  
**PANEL LAYOUT**

CONTRACT: WGE - PRINCES - FAN CONTROL PANEL

LOCATION: +L1

Main electrical closet

				REVISION
				0
0	15/12/2025	TW		
REV.	DATE	NAME	CHANGES	SCHEME
User data 1			User data 2	09