

# APV BAKER PERKINS

# BLAST ROOM WITH FLOOR AND CYCLONE



**AAC Technical Services Ltd**  
 Unit 2, Brunel Business Court  
 Brunel Way, Thetford, Norfolk IP24 1HP

Document book  
 Cover page

0	13/04/2023	Paul	
REV.	DATE	NAME	CHANGES

REVISION  
 0  
 SCHEME  
 01

CONTRACT:

LOCATION:

+L1

Main electrical closet

User data 1

User data 2

1

2

3

4

5

6

7

8

9

10

## 1-BLAST ROOM WITH FLOOR AND ELEVATOR

Drawing	Description	Function	Location	Revision	Date	Created by
<a href="#">01</a>	Cover page	=F1	+L1	0	21/07/2020	Paul
02	Drawings list	=F1	+L1	0	21/07/2020	Paul
<a href="#">03</a>	TOOLING AIR CONTROL	=F1	+L1	0	21/07/2020	Paul
04	LIGHTING AND DUST COLLECTOR SUPPLY	=F1	+L1	0	21/07/2020	Paul
05	DC POWER	=F1	+L1	0	21/07/2020	Paul
06	FAN AND ELEVATOR MOTOR CONTROL CIRCUIT	=F1	+L1	0	21/07/2020	Paul
07	FLOOR MOTOR CONTROL CIRCUIT	=F1	+L1	0	21/07/2020	Paul
08	FAULT INDICATION	=F1	+L1	0	21/07/2020	Paul
09	FAN AND ELEVATOR MOTOR POWER	=F1	+L1	0	21/07/2020	Paul
10	FLOOR MOTOR POWER	=F1	+L1	0	21/07/2020	Paul



**AAC Technical Services Ltd**  
 Unit 2, Brunel Business Court  
 Brunel Way, Thetford, Norfolk IP24 1HP

**Document book**  
**Drawings list**

REV.	DATE	NAME	CHANGES
0	13/04/2023	Paul	
User data 1			User data 2


REVISION  
0  
SCHEME  
02


CONTRACT:


LOCATION:

+L1

Main electrical closet

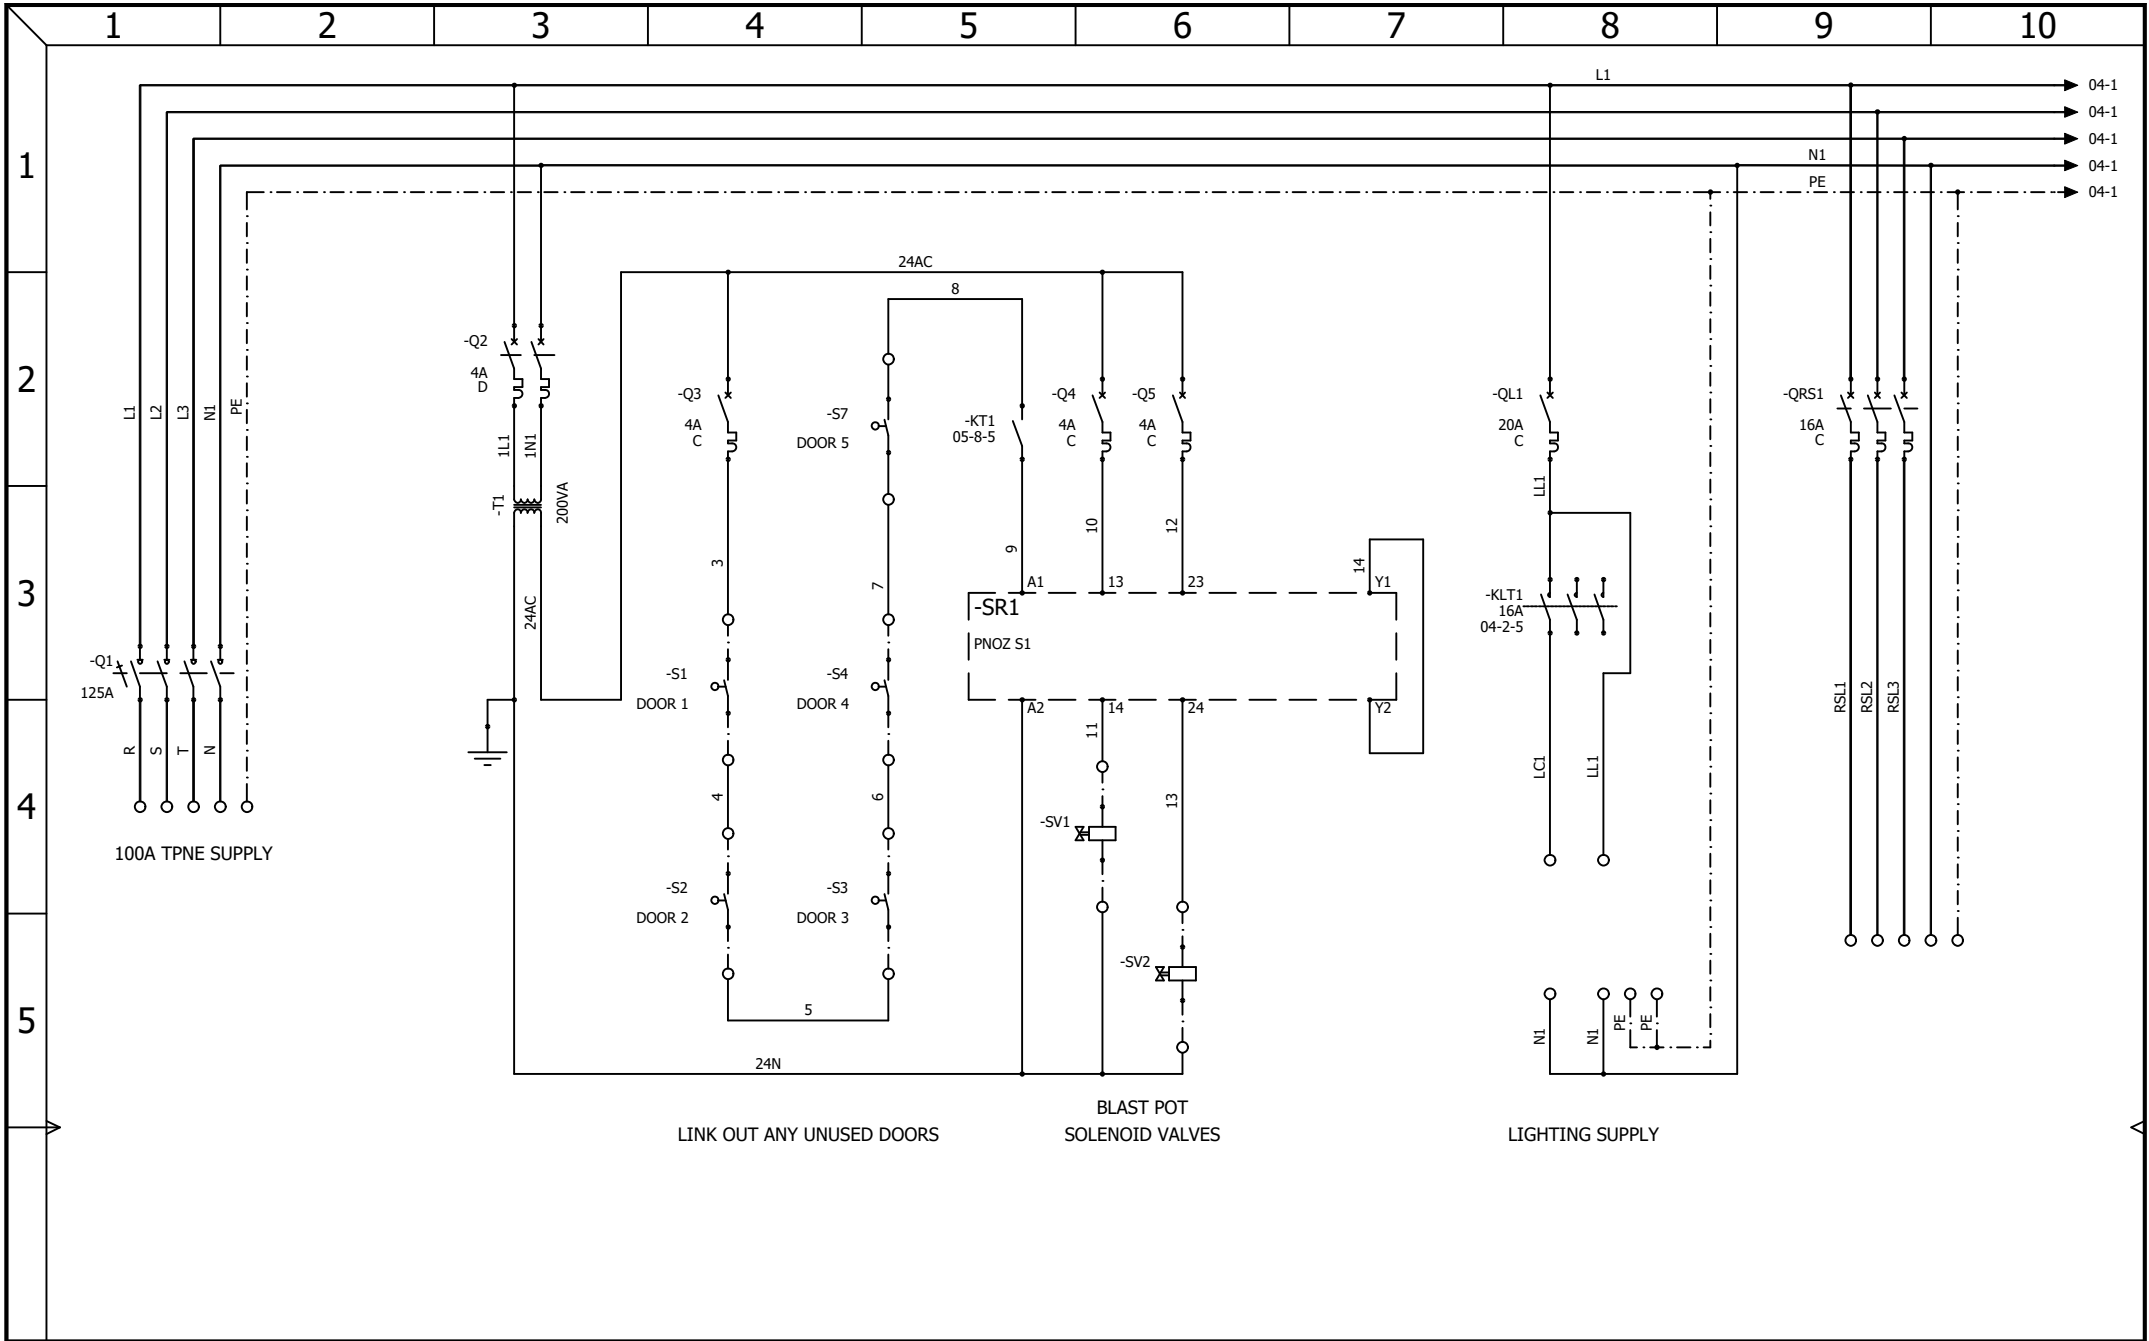

 <b>AAC Technical Services Ltd</b> Unit 2, Brunel Business Court Brunel Way, Thetford, Norfolk IP24 1HP	<b>POWER DISTRIBUTION DOOR INTERLOCKS AND LIGHTING CIRCUITS</b>	REVISION		0			
		REV.	DATE	NAME	CHANGES	SHEET	OF
		0	13/04/2023	Paul		3	7
CONTRACT: AIRBLAST - APV BAKER PERKINS		LOCATION: +L1		Main electrical closet		DRAWING NUMBER:	

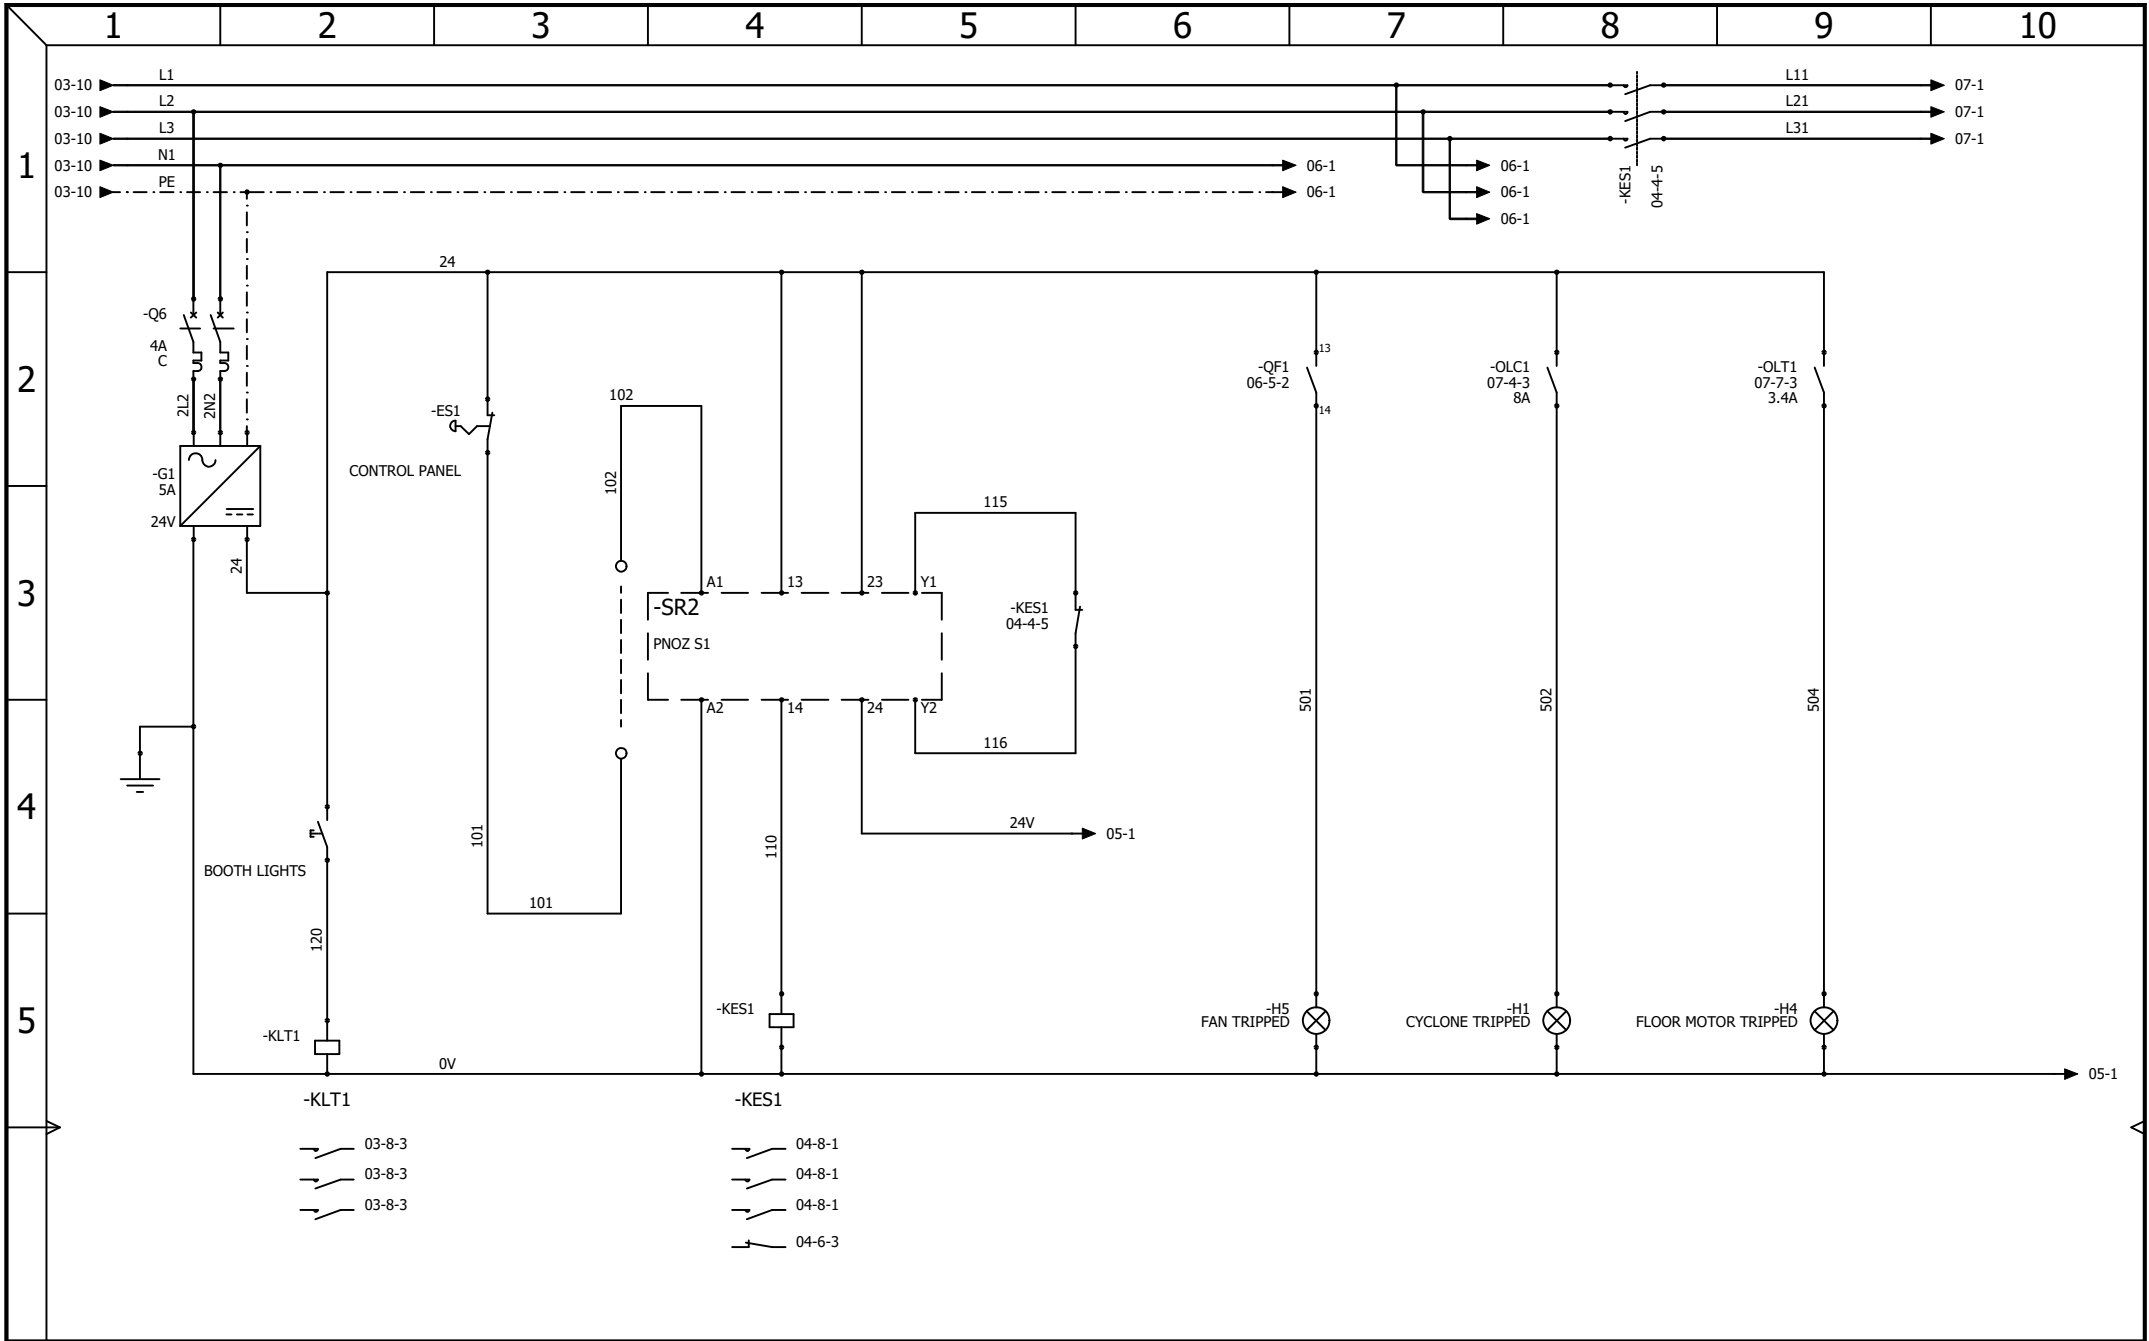


- ↗ 03-8-3
- ↗ 03-8-3
- ↗ 03-8-3

- ↗ 04-8-1
- ↗ 04-8-1
- ↗ 04-8-1
- ↗ 04-6-3

<b>AAC Technical Services Ltd</b> Unit 2, Brunel Business Court Brunel Way, Thetford, Norfolk IP24 1HP	<h3 style="margin: 0;">DC POWER AND EMERGENCY STOP</h3>			REVISION	
		0			
		0	13/04/2023	Paul	
CONTRACT: AIRBLAST - APV BAKER PERKINS		LOCATION: +L1	Main electrical closet		OF
DRAWING NUMBER:				4	7



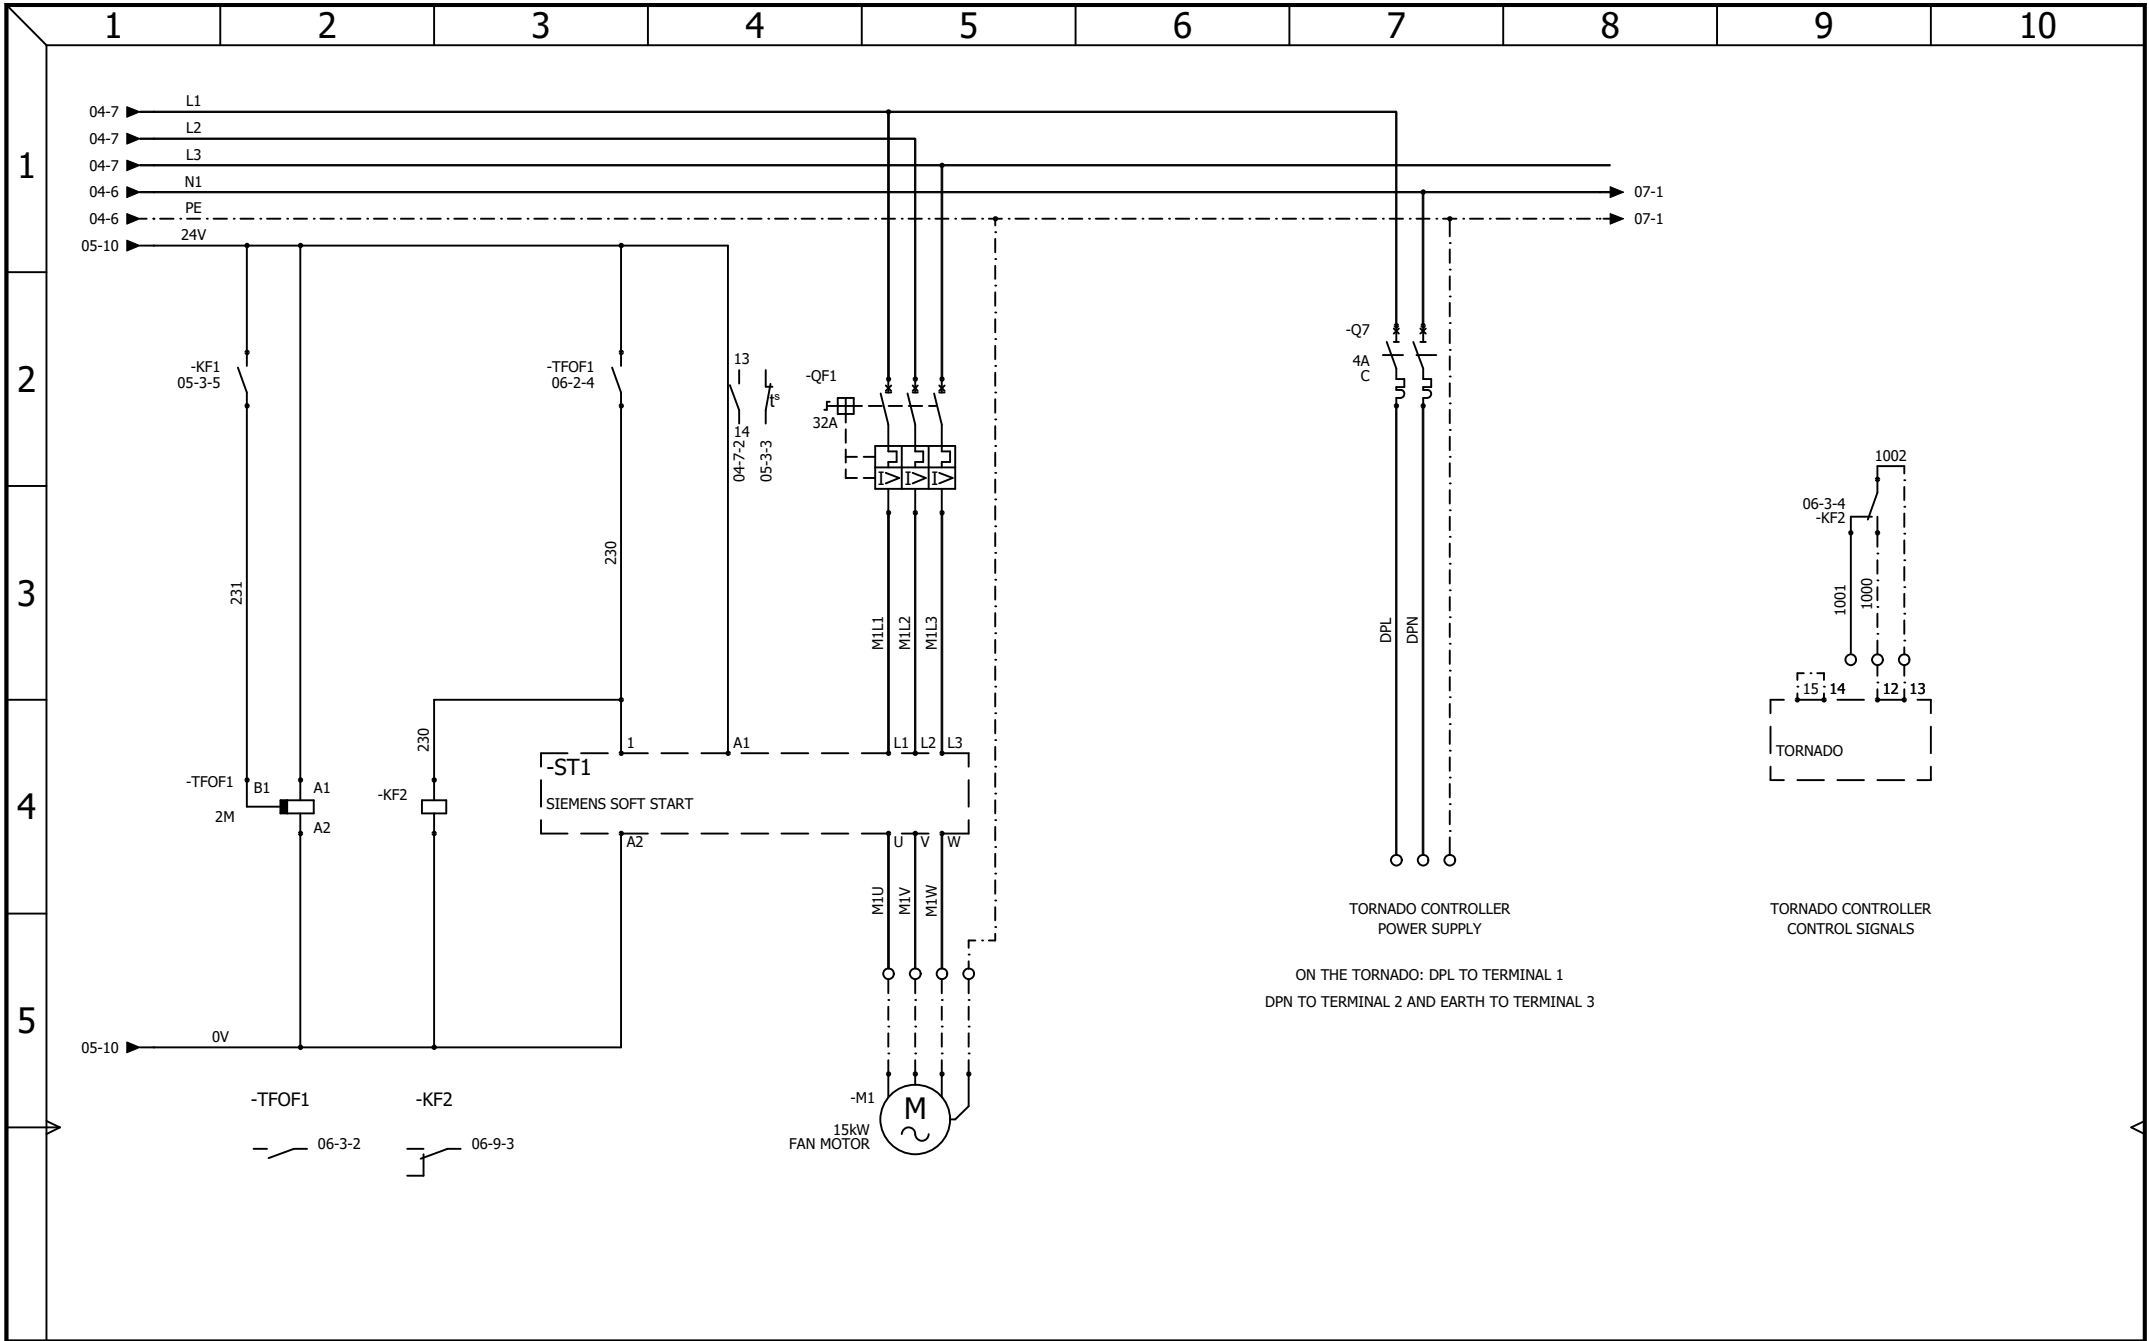

**AAC Technical Services Ltd**

Unit 2, Brunel Business Court  
Brunel Way, Thetford, Norfolk IP24 1HP


CONTRACT: AIRBLAST - APV BAKER PERKINS


**FAN CONTROL  
AND DP CONTROLLER**

LOCATION: +L1

Main electrical closet

				REVISION	
				0	
0	13/04/2023	Paul			
REV.	DATE	NAME	CHANGES	SHEET	OF
User data 1			User data 2	6	7

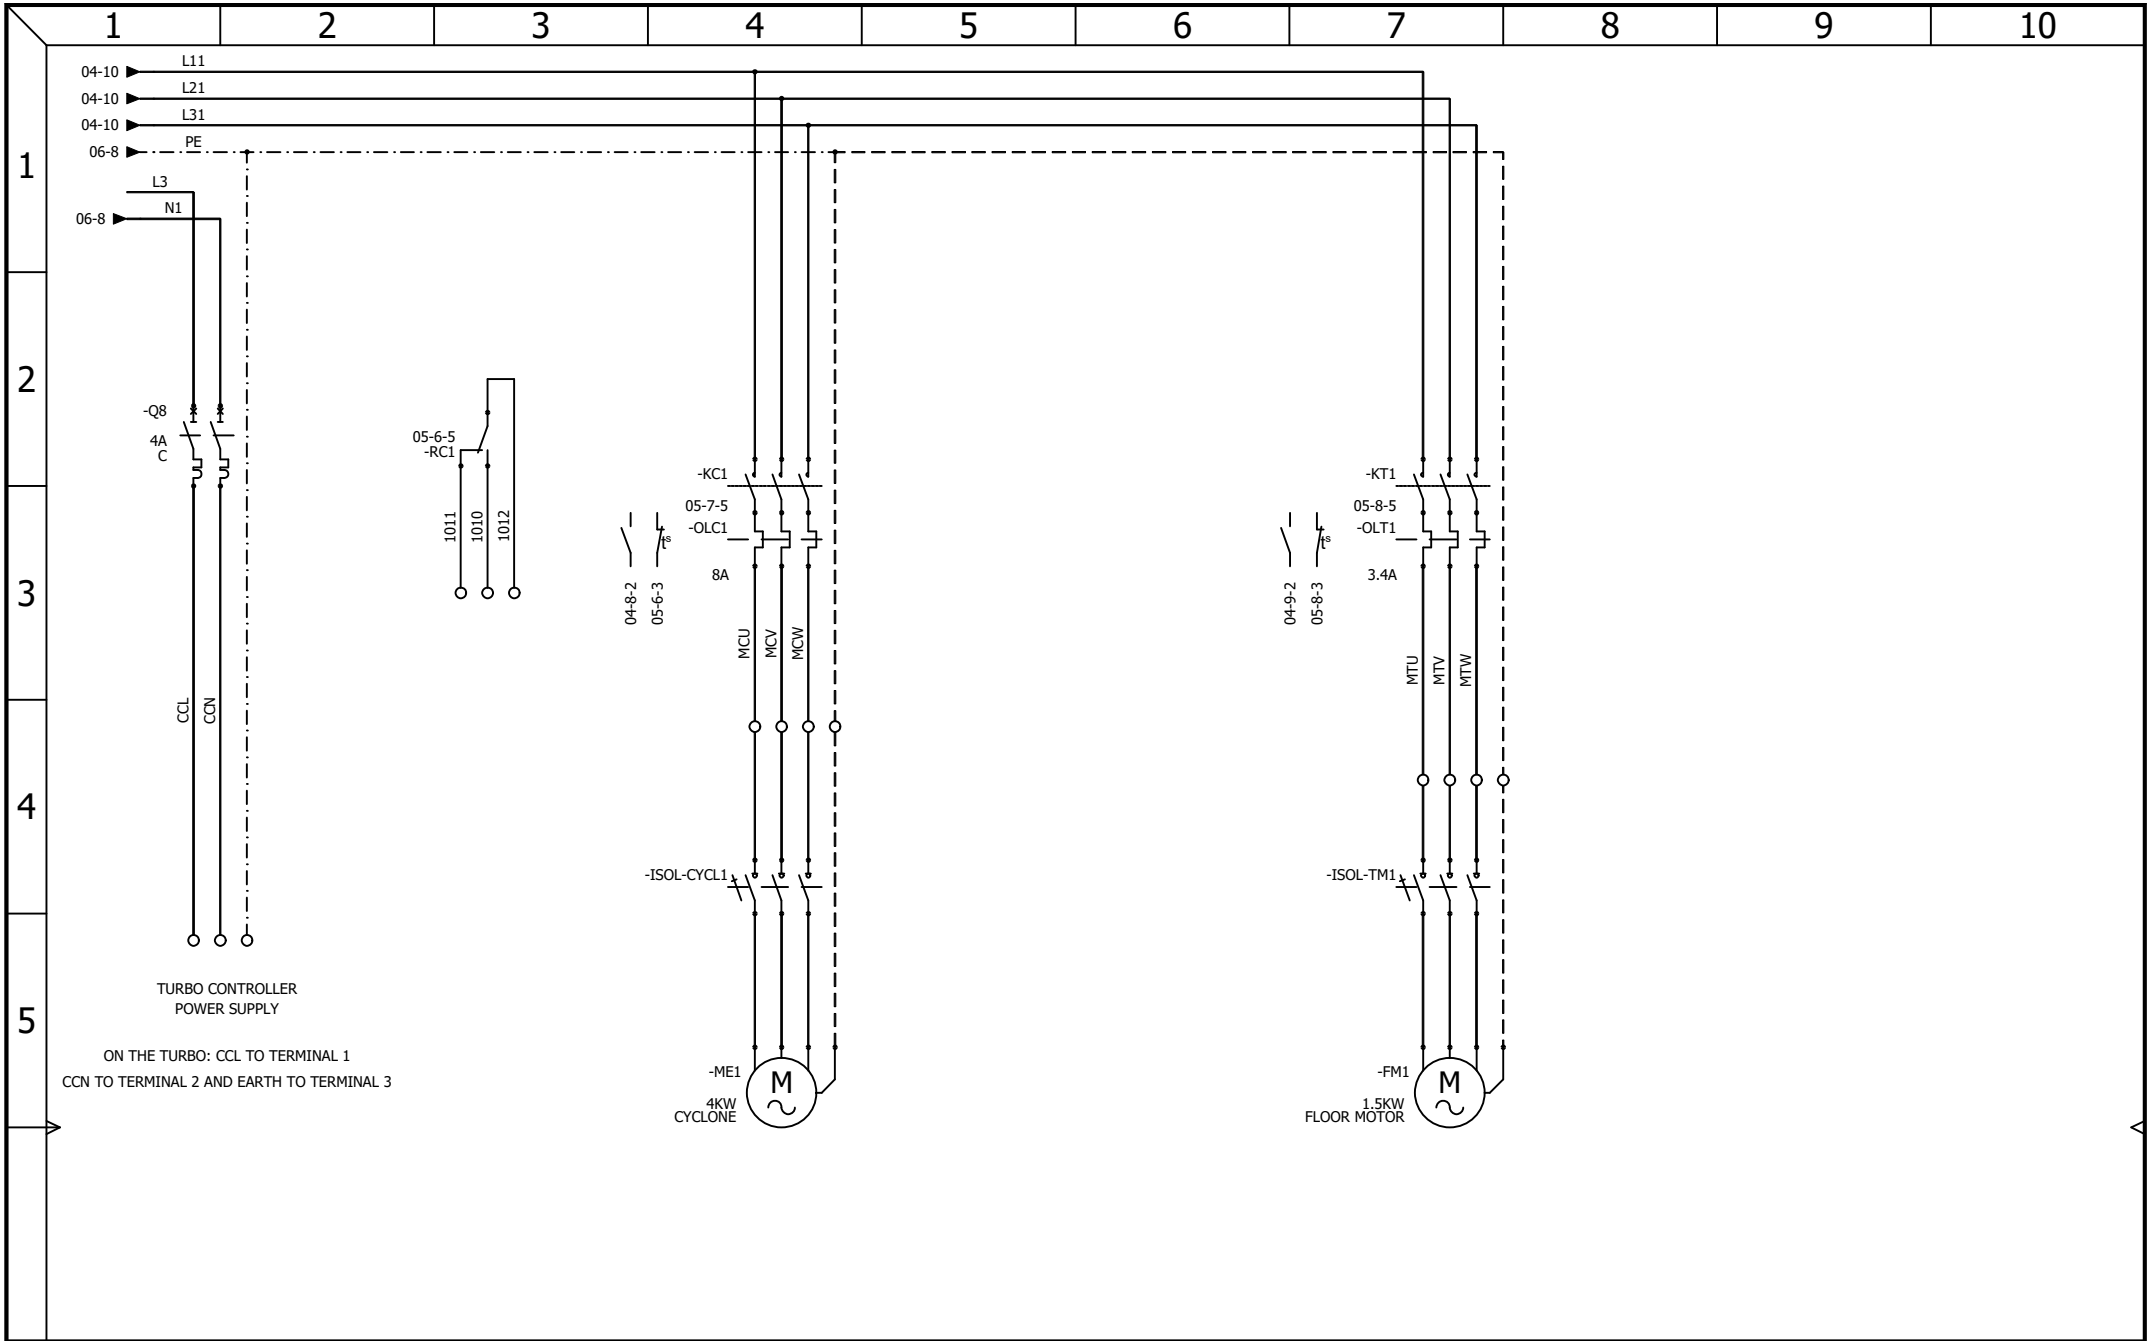

 <b>AAC Technical Services Ltd</b> Unit 2, Brunel Business Court Brunel Way, Thetford, Norfolk IP24 1HP	<b>EXTRACTION MOTORS</b>			REVISION													
				0													
	CONTRACT: AIRBLAST - APV BAKER PERKINS		LOCATION: +L1	Main electrical closet		<table border="1"> <thead> <tr> <th>REV.</th> <th>DATE</th> <th>NAME</th> <th>CHANGES</th> <th>SHEET</th> <th>OF</th> </tr> </thead> <tbody> <tr> <td>0</td> <td>13/04/2023</td> <td>Paul</td> <td></td> <td>7</td> <td>7</td> </tr> </tbody> </table>	REV.	DATE	NAME	CHANGES	SHEET	OF	0	13/04/2023	Paul		7
REV.	DATE	NAME	CHANGES	SHEET	OF												
0	13/04/2023	Paul		7	7												