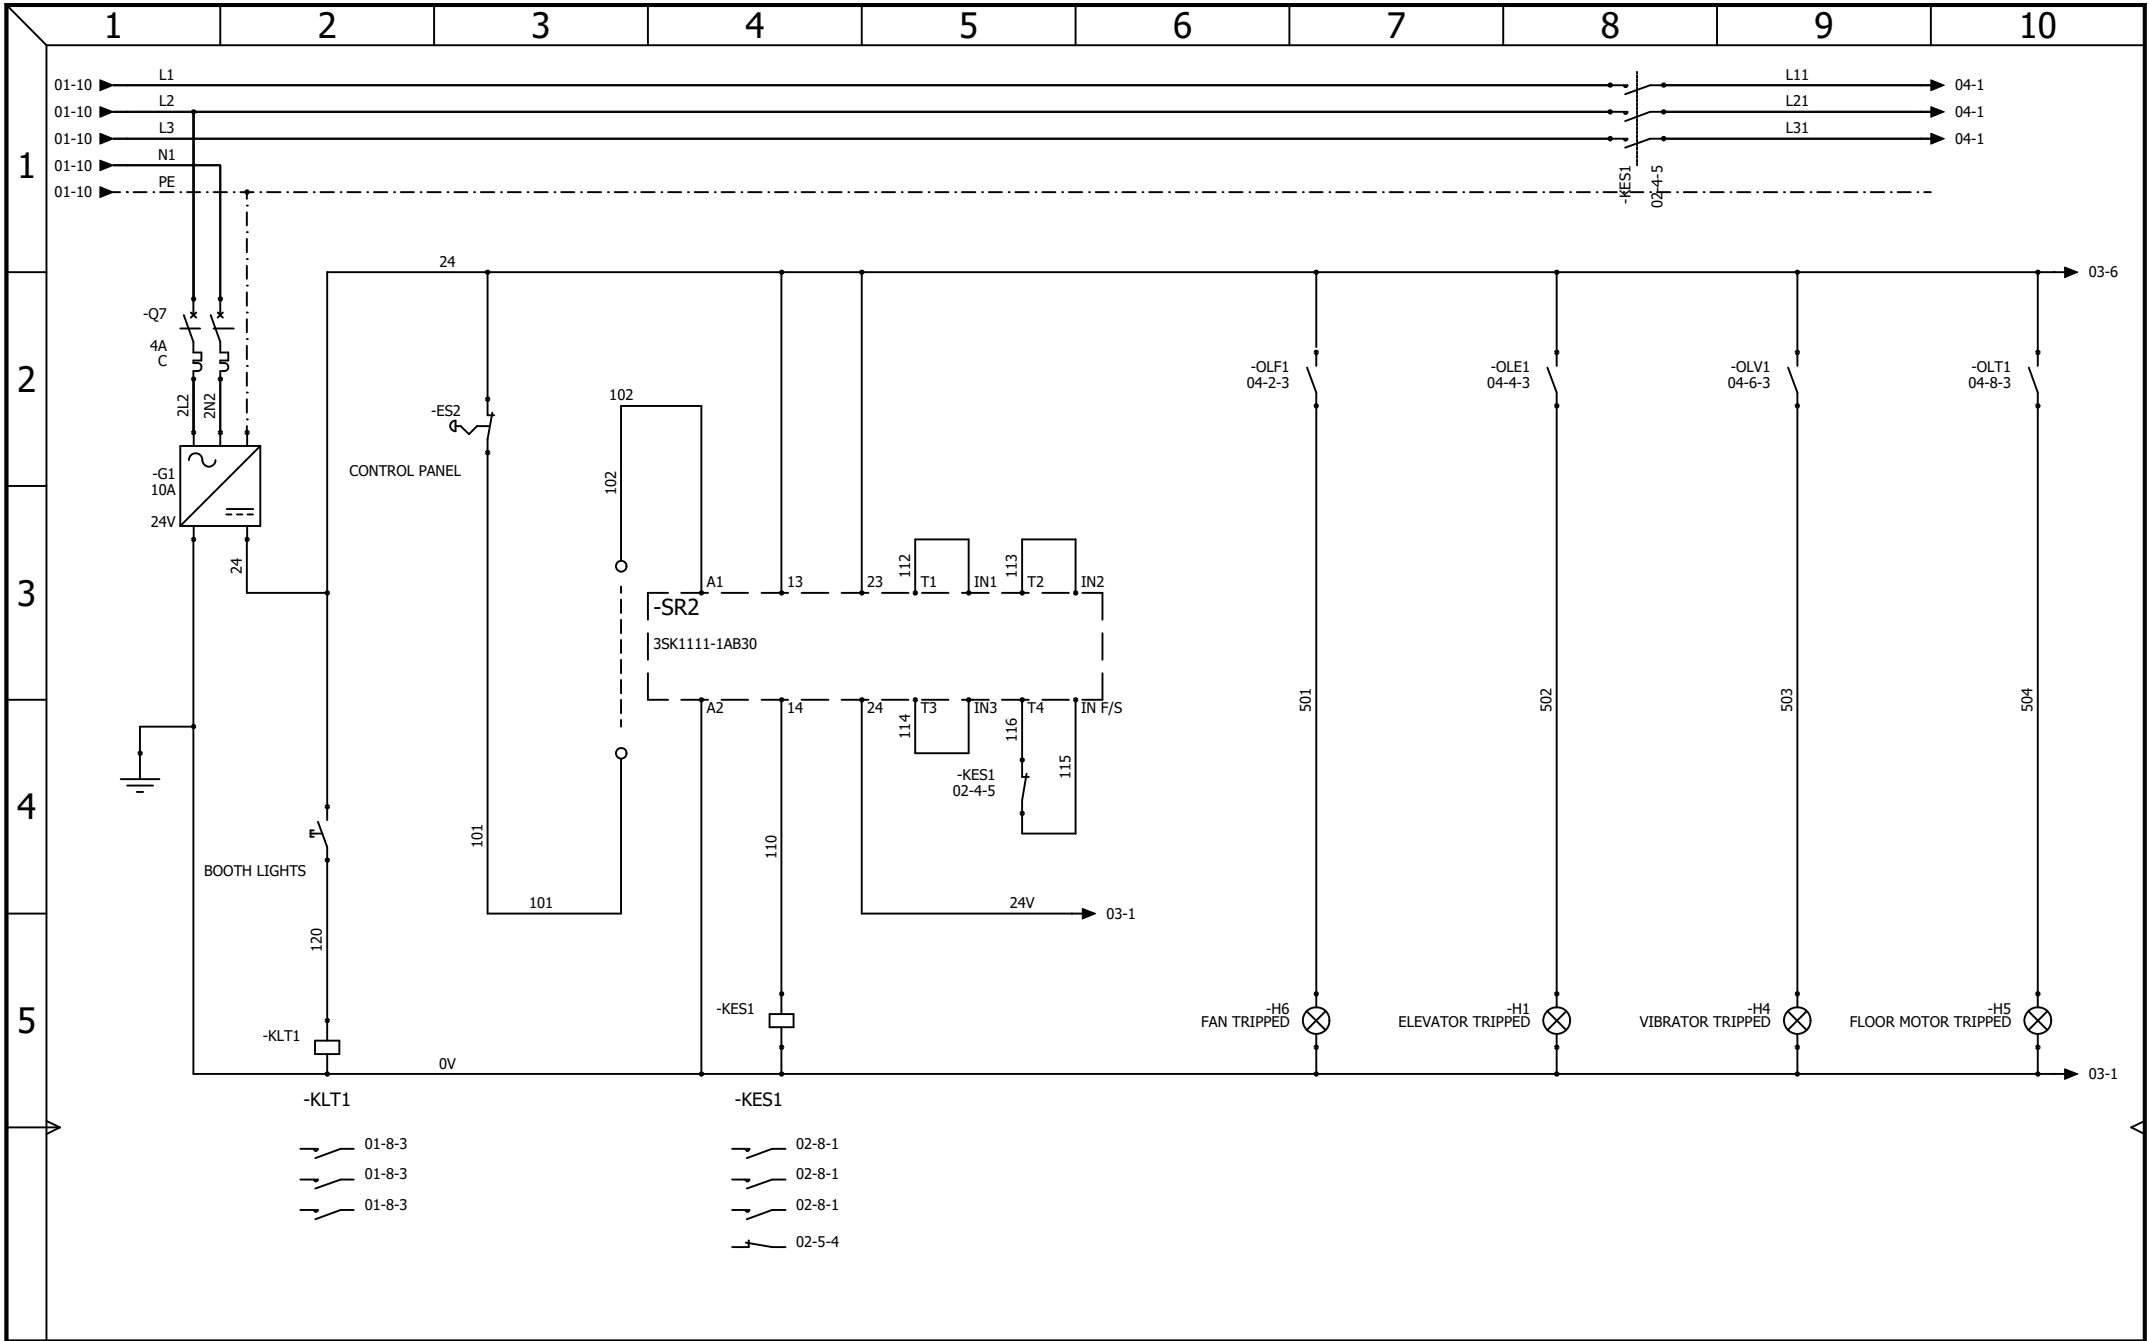

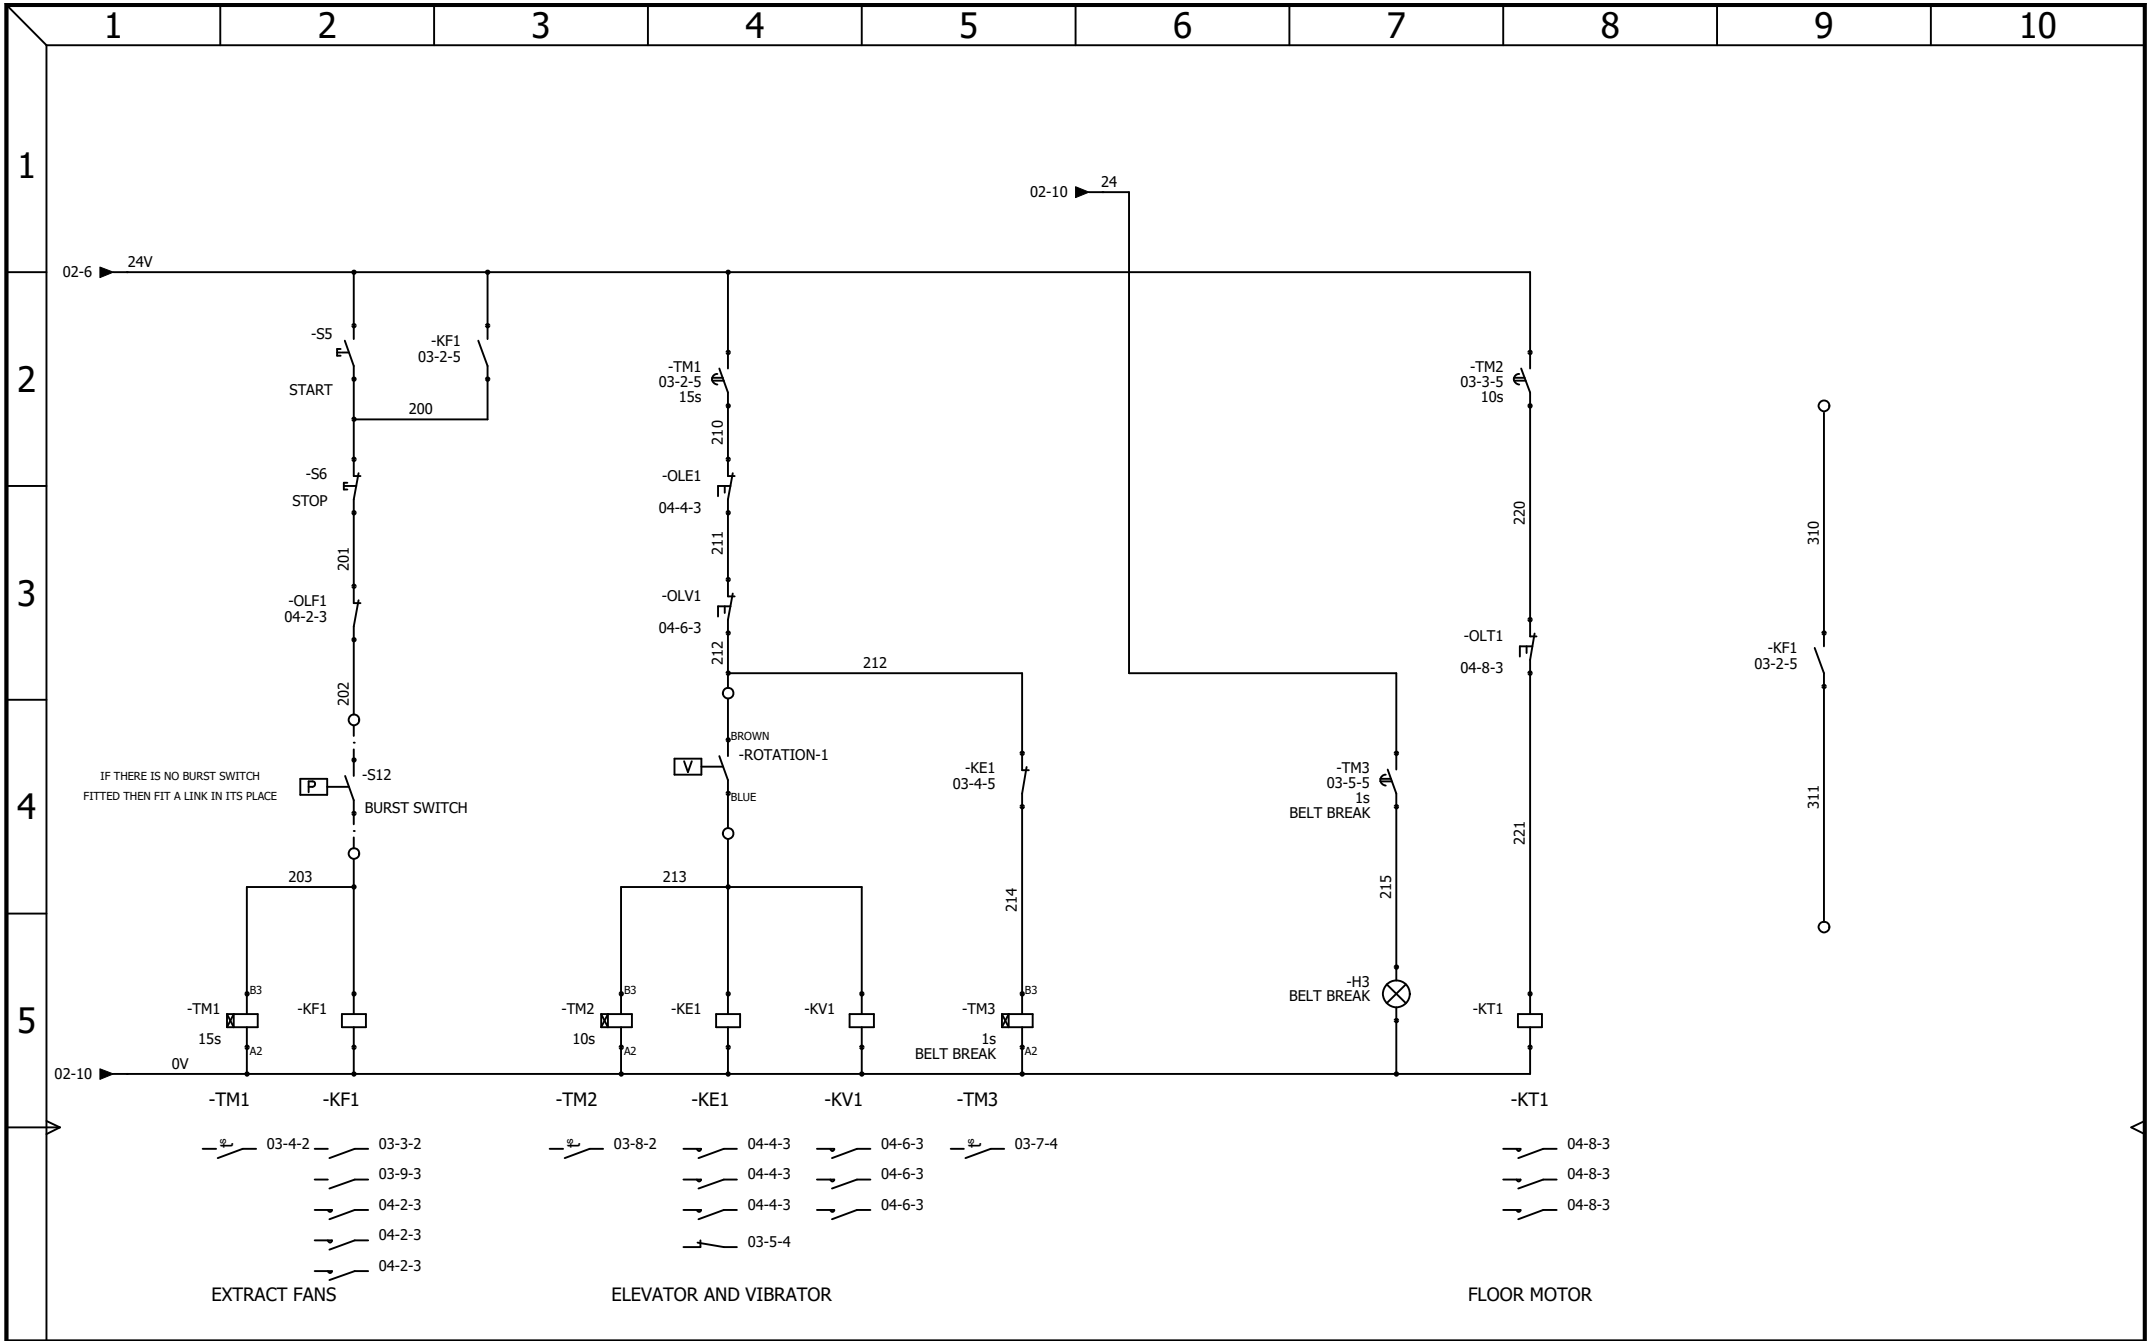

 AAC Technical Services Ltd Unit 2, Brunel Business Court Brunel Way, Thetford, Norfolk IP24 1HP	POWER DISTRIBUTION DOOR INTERLOCKS AND LIGHTING CIRCUITS			REVISION 0	
	LOCATION: +L1			Main electrical closet	
	CONTRACT: AIRBLAST - SIEMENS LINCOLN 2512	REV. 0 DATE 29/09/2025 NAME TW	CHANGES	SHEET 1	OF 4

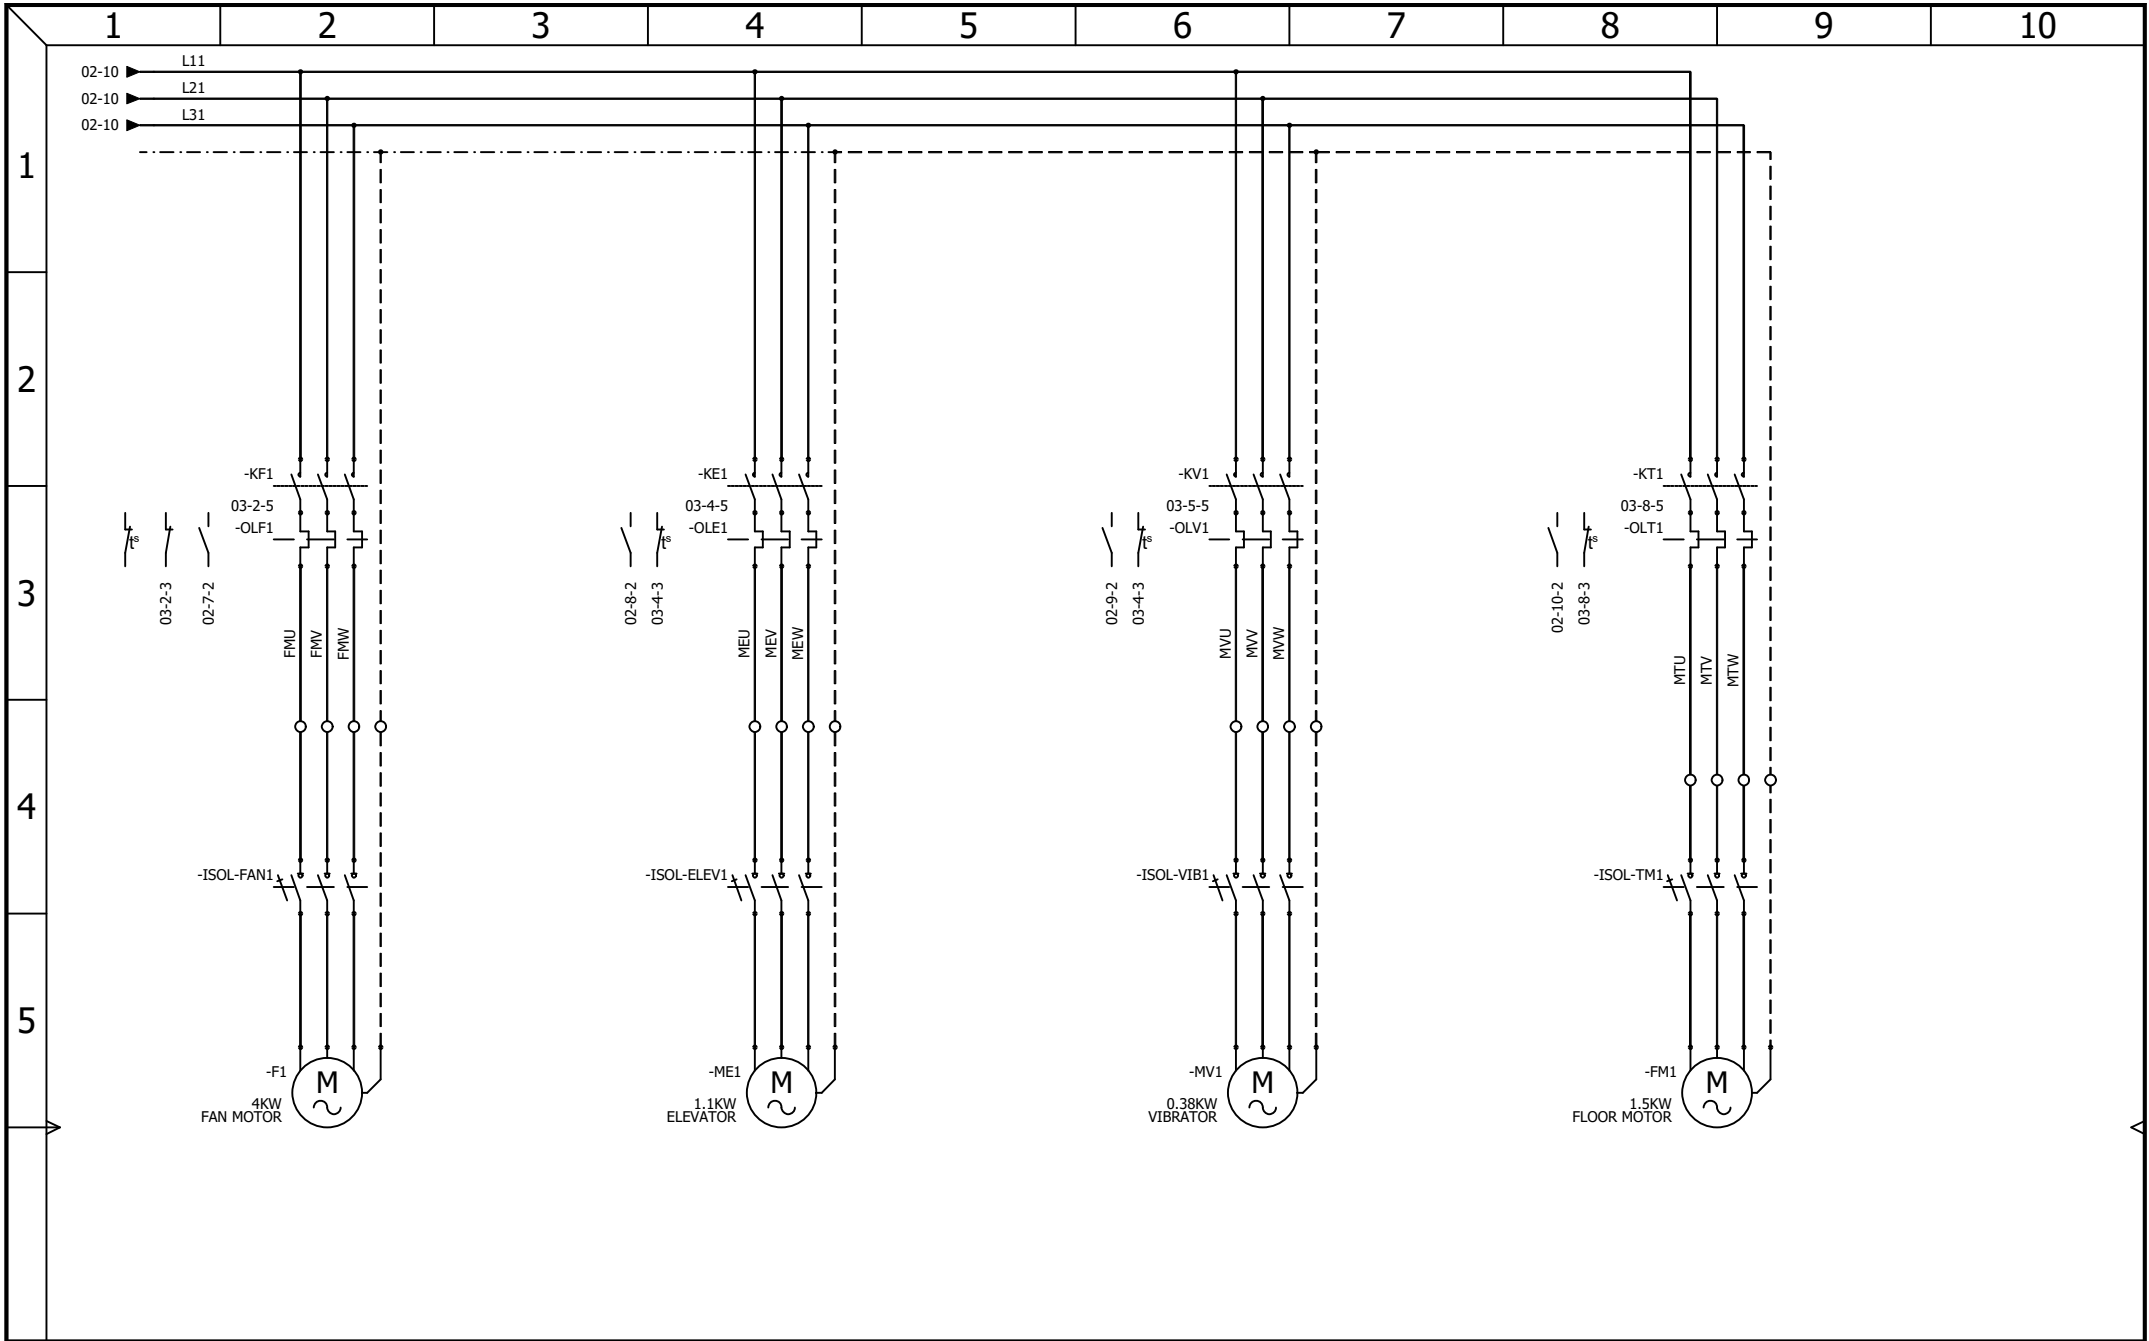



- 01-8-3
- 01-8-3
- 01-8-3
- 02-8-1
- 02-8-1
- 02-8-1
- 02-5-4

	AAC Technical Services Ltd Unit 2, Brunel Business Court Brunel Way, Thetford, Norfolk IP24 1HP	DC POWER AND EMERGENCY STOP		REVISION 0	
	CONTRACT: AIRBLAST - SIEMENS LINCOLN 2512	LOCATION: +L1	Main electrical closet	REV. 0 DATE 29/09/2025 NAME TW	SHEET 2 OF 4
				CHANGES DRAWING NUMBER:	



 AAC Technical Services Ltd Unit 2, Brunel Business Court Brunel Way, Thetford, Norfolk IP24 1HP	<h2>CONTROL CIRCUIT</h2>	REVISION		0				
		REV.	DATE	NAME	CHANGES	SHEET	OF	
CONTRACT: AIRBLAST - SIEMENS LINCOLN 2512	LOCATION: +L1	Main electrical closet	0	29/09/2025	TW		3	4
DRAWING NUMBER:								



 AAC Technical Services Ltd Unit 2, Brunel Business Court Brunel Way, Thetford, Norfolk IP24 1HP	<h2>EXTRACTION MOTORS</h2>			REVISION	
				0	
		0	29/09/2025	TW	
		REV.	DATE	NAME	CHANGES
CONTRACT: AIRBLAST - SIEMENS LINCOLN 2512		LOCATION: +L1		DRAWING NUMBER:	
		Main electrical closet		4	OF 4