

1

2

3

4

5

6

7

8

9

10

AAC THEATRE SYSTEMS

CASTLE SCHOOL

LIFT CONTROL SYSTEM

2471



AAC Theatre Systems

Unit 2, Brunel Business Court

Brunel Way, Thetford, Norfolk IP24 1HP

CONTRACT: 2471 - CASTLE SCHOOL

LOCATION:

+L1

Control Panel


Cover Page

Control Panel

				REVISION
				0
0	04/06/2025	TW		SCHEME
REV.	DATE	NAME	CHANGES	01
User data 1			User data 2	

1-Control Panel

Drawing	Description	Function	Location	Revision	Date	Created by
01	Cover Page	=F1	+L1	0	04/06/2025	TW
02	Drawings list	=F1	+L1	0	04/06/2025	TW
03	POWER DISTRIBUTION	=F1	+L1	0	04/06/2025	TW
04	GLITTER BALL POWER DISTRIBUTION	=F1	+L1	0	18/06/2025	TW
05	INVERTER CONTROL	=F1	+L1	0	04/06/2025	TW
06	BRAKE CONTROL	=F1	+L1	0	04/06/2025	TW
07	PANEL NETWORK	=F1	+L1	0	04/06/2025	TW
08	PLC IO LAYOUT	=F1	+L1	0	04/06/2025	TW
09	FAILSAFE DIGITAL INPUTS 1	=F1	+L1	0	04/06/2025	TW
10	FAILSAFE DIGITAL INPUTS 2	=F1	+L1	0	04/06/2025	TW
11	FAILSAFE DIGITAL INPUTS 3	=F1	+L1	0	04/06/2025	TW
12	FAILSAFE DIGTIAL OUTPUTS 1.1	=F1	+L1	0	04/06/2025	TW
13	DIGITAL INPUTS 1.1	=F1	+L1	0	04/06/2025	TW
14	DIGITAL INPUTS 1.2	=F1	+L1	0	04/06/2025	TW
15	DIGTIAL OUTPUTS 1.1	=F1	+L1	0	04/06/2025	TW
16	DIGTIAL OUTPUTS 1.2	=F1	+L1	0	04/06/2025	TW
17	ENCODER INPUT 1	=F1	+L1	0	04/06/2025	TW
19	ENCODER SPLITTER BOX WIRING	=F1	+L1	0	08/07/2025	TW

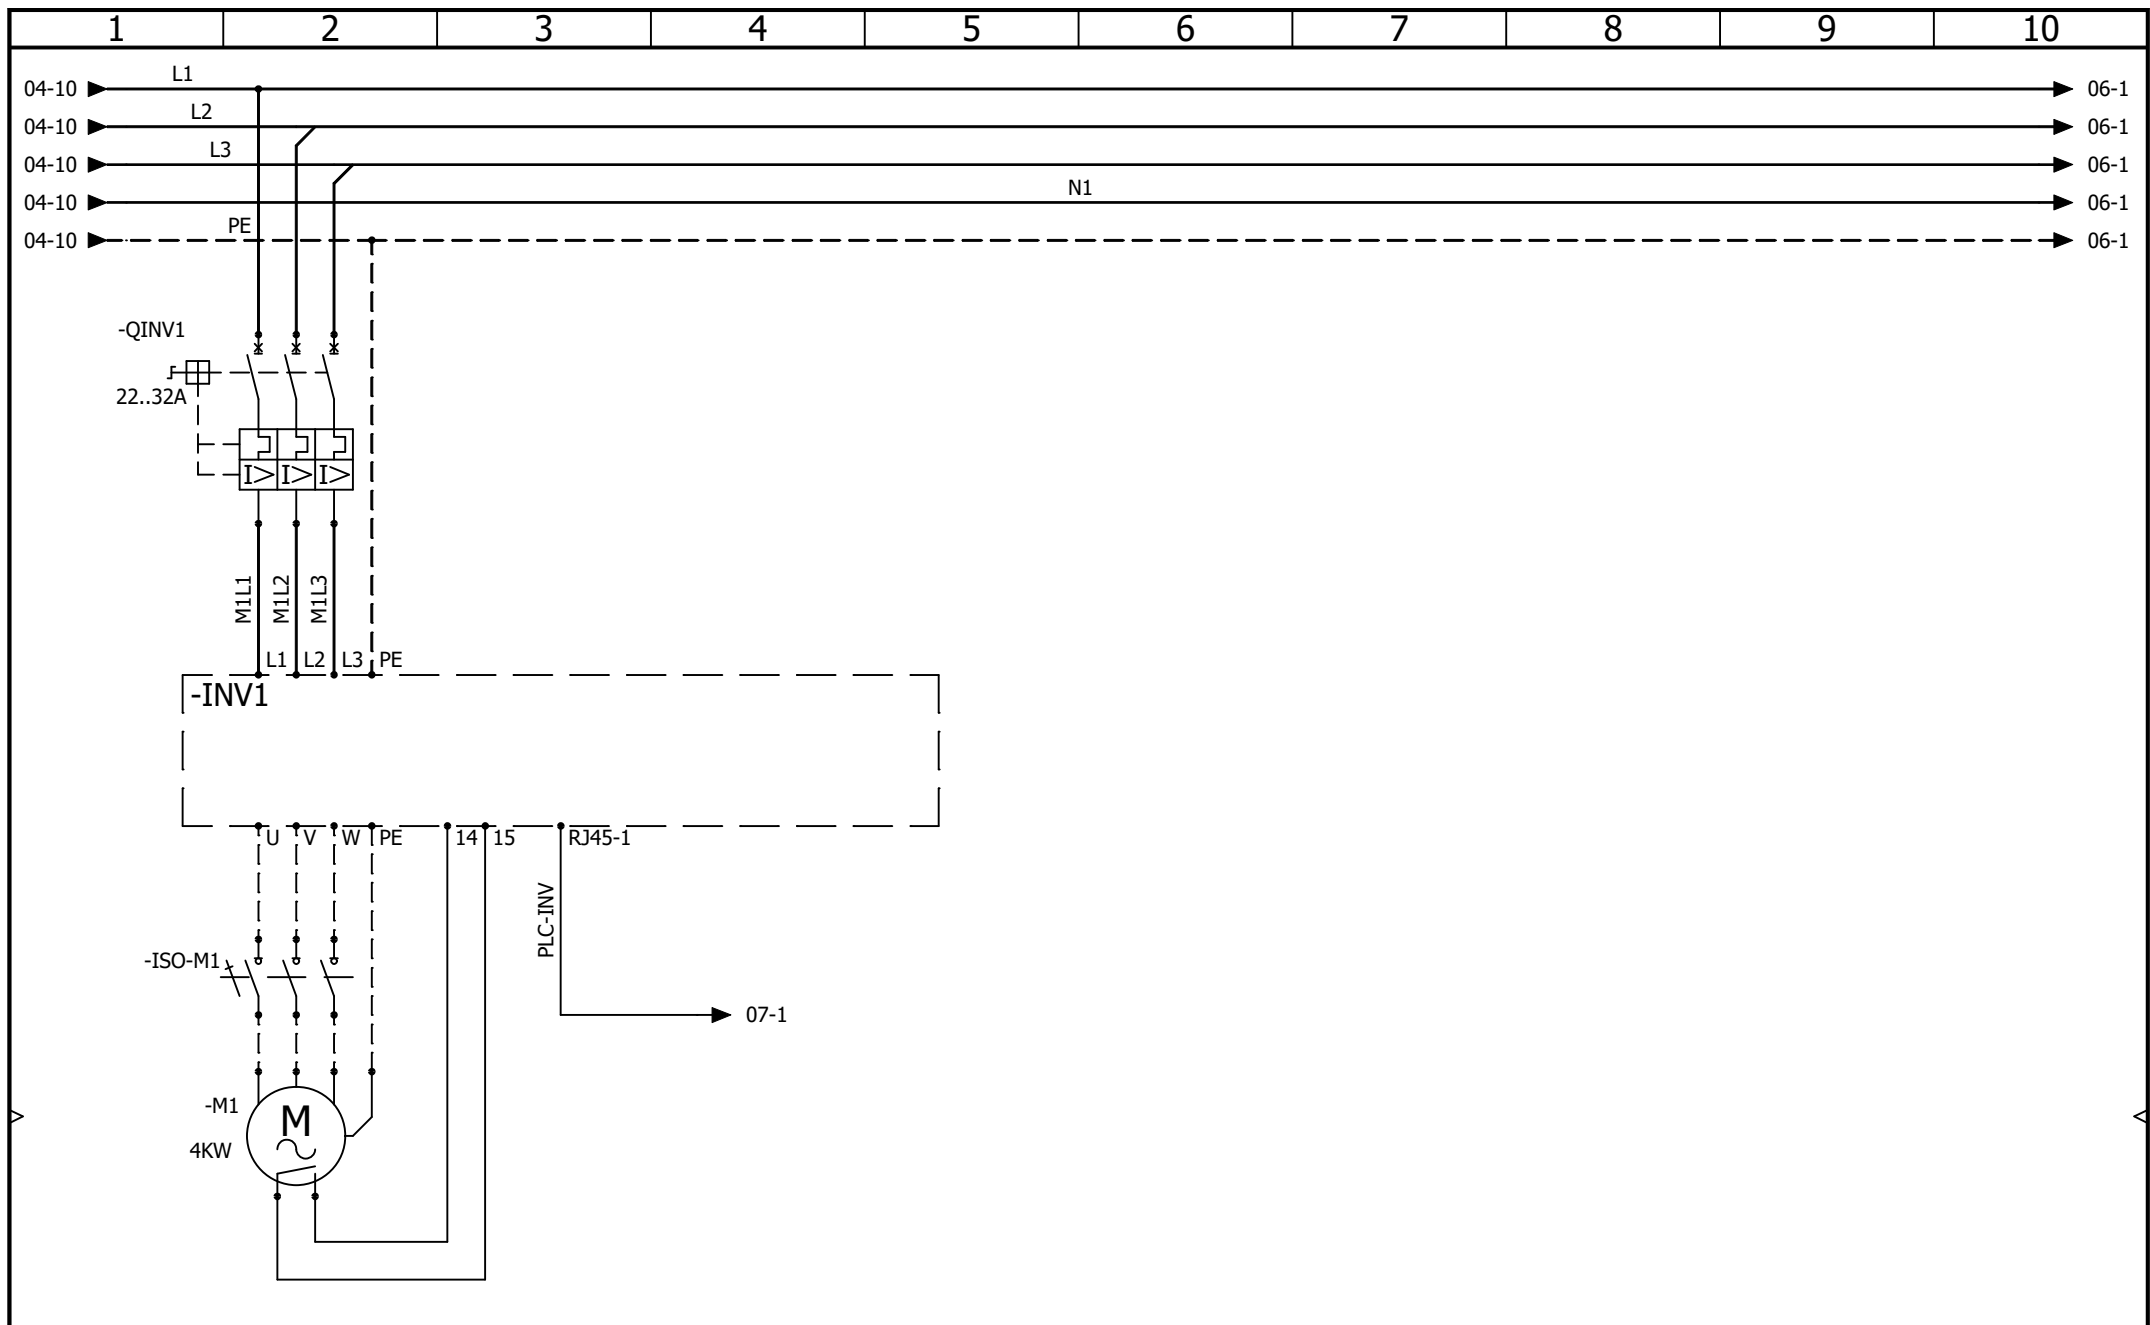

AAC Technical Services Ltd
 Unit 2, Brunel Business Court
 Brunel Way, Thetford, Norfolk IP24 1HP


CONTRACT: 2471 - CASTLE SCHOOL

Control Panel INVERTER CONTROL


LOCATION: +L1


Control Panel


				REVISION
				0
0	04/06/2025	TW		
REV.	DATE	NAME	CHANGES	SCHEME
User data 1			User data 2	05

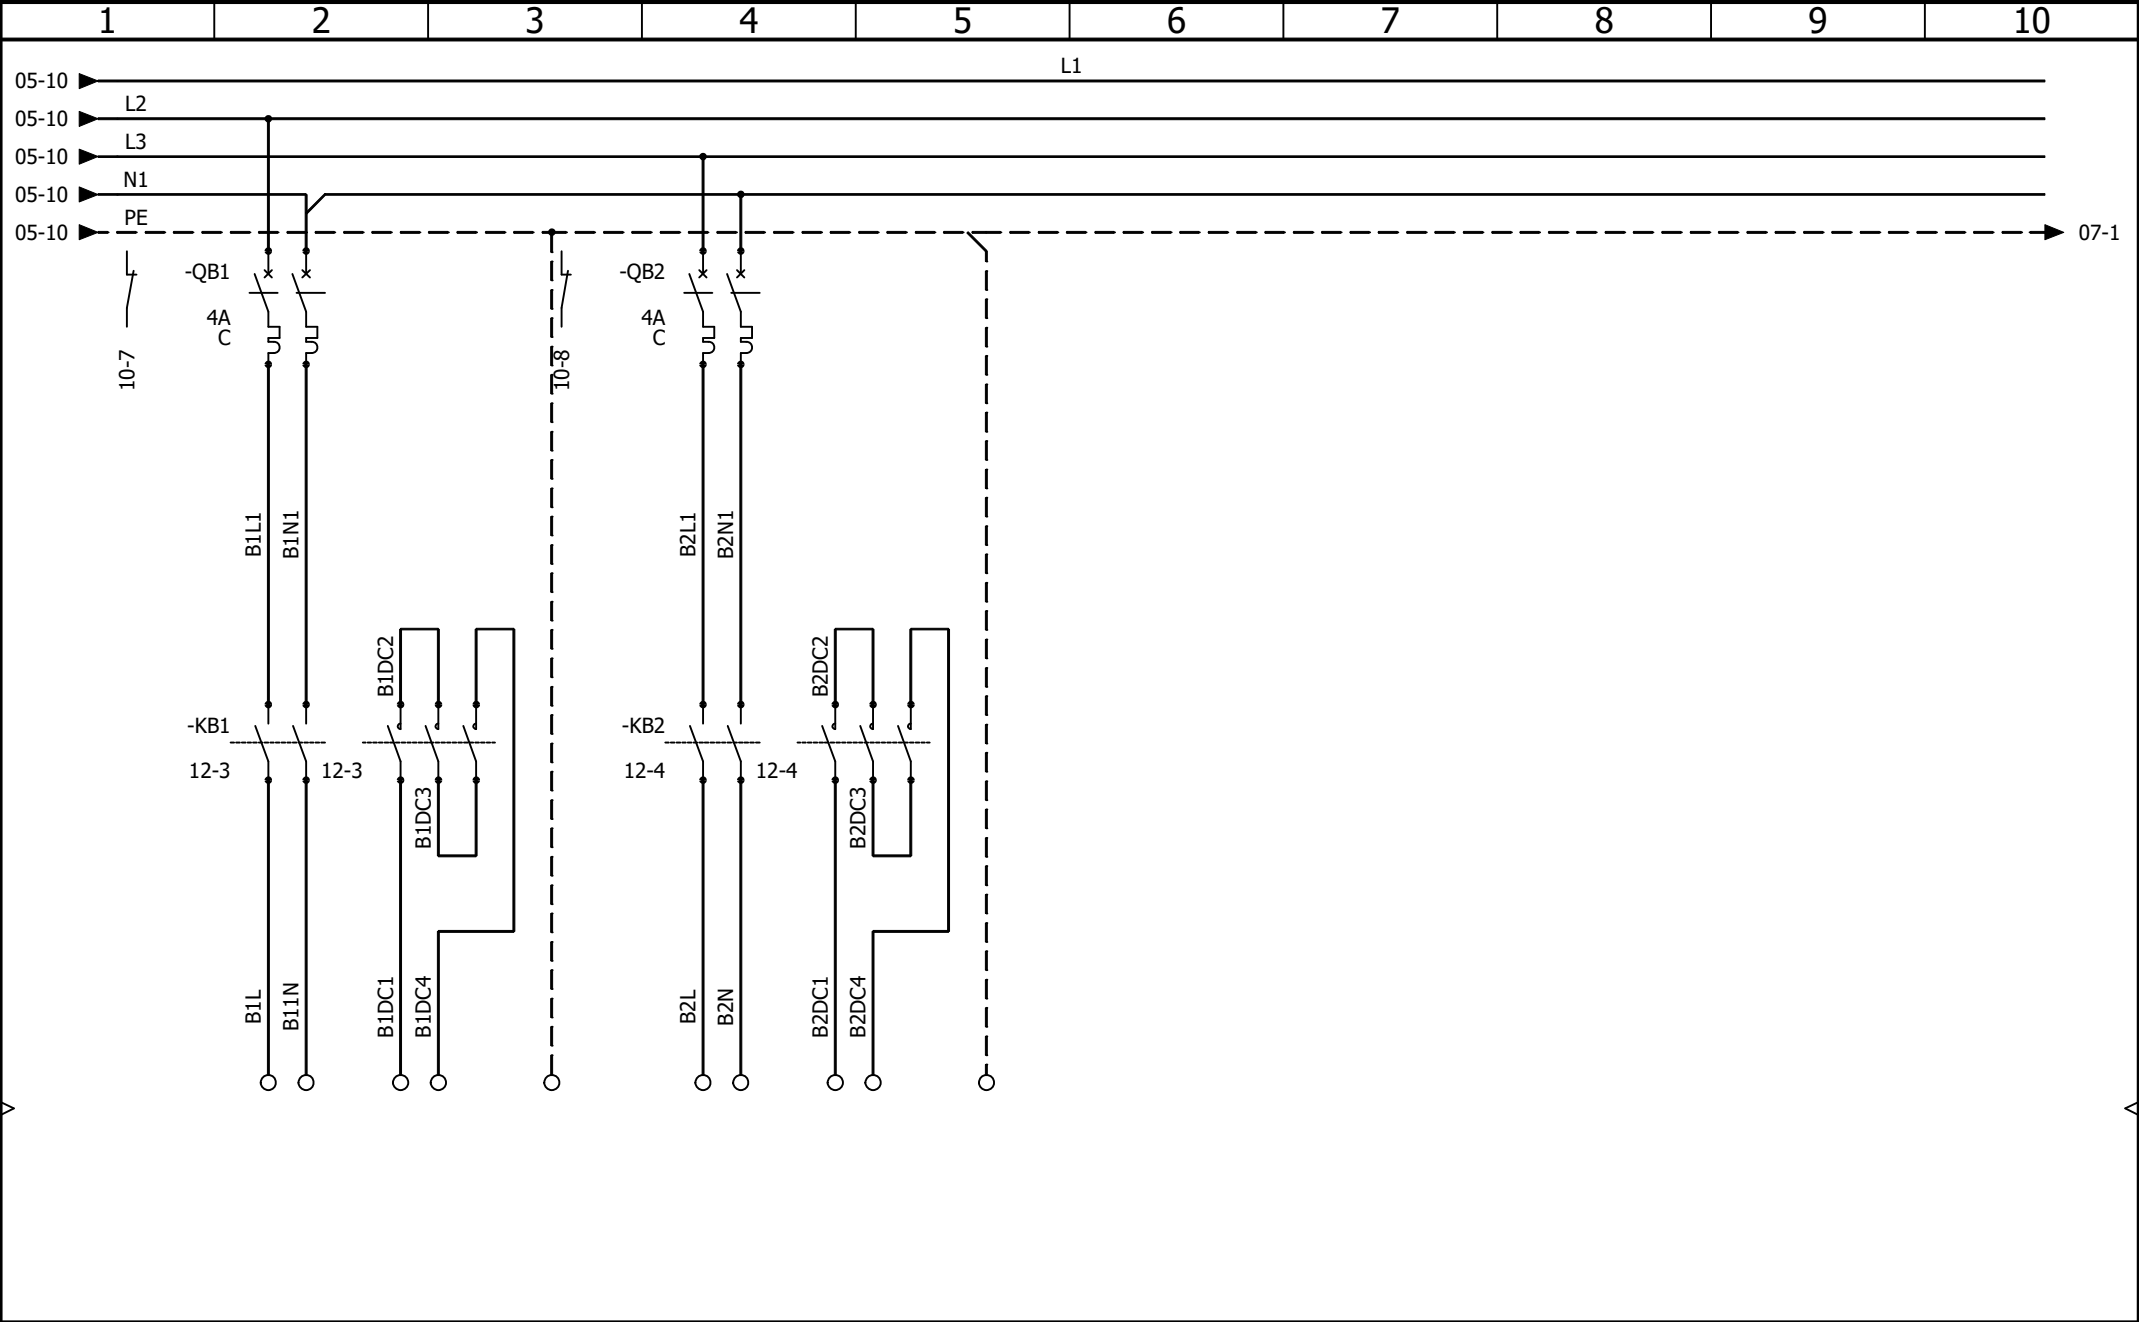





 AAC Technical Services Ltd Unit 2, Brunel Business Court Brunel Way, Thetford, Norfolk IP24 1HP	Control Panel BRAKE CONTROL						REVISION 0 SCHEME 06
			0	04/06/2025	TW		
			REV.	DATE	NAME	CHANGES	
CONTRACT: 2471 - CASTLE SCHOOL	LOCATION: +L1	Control Panel	User data 1		User data 2		

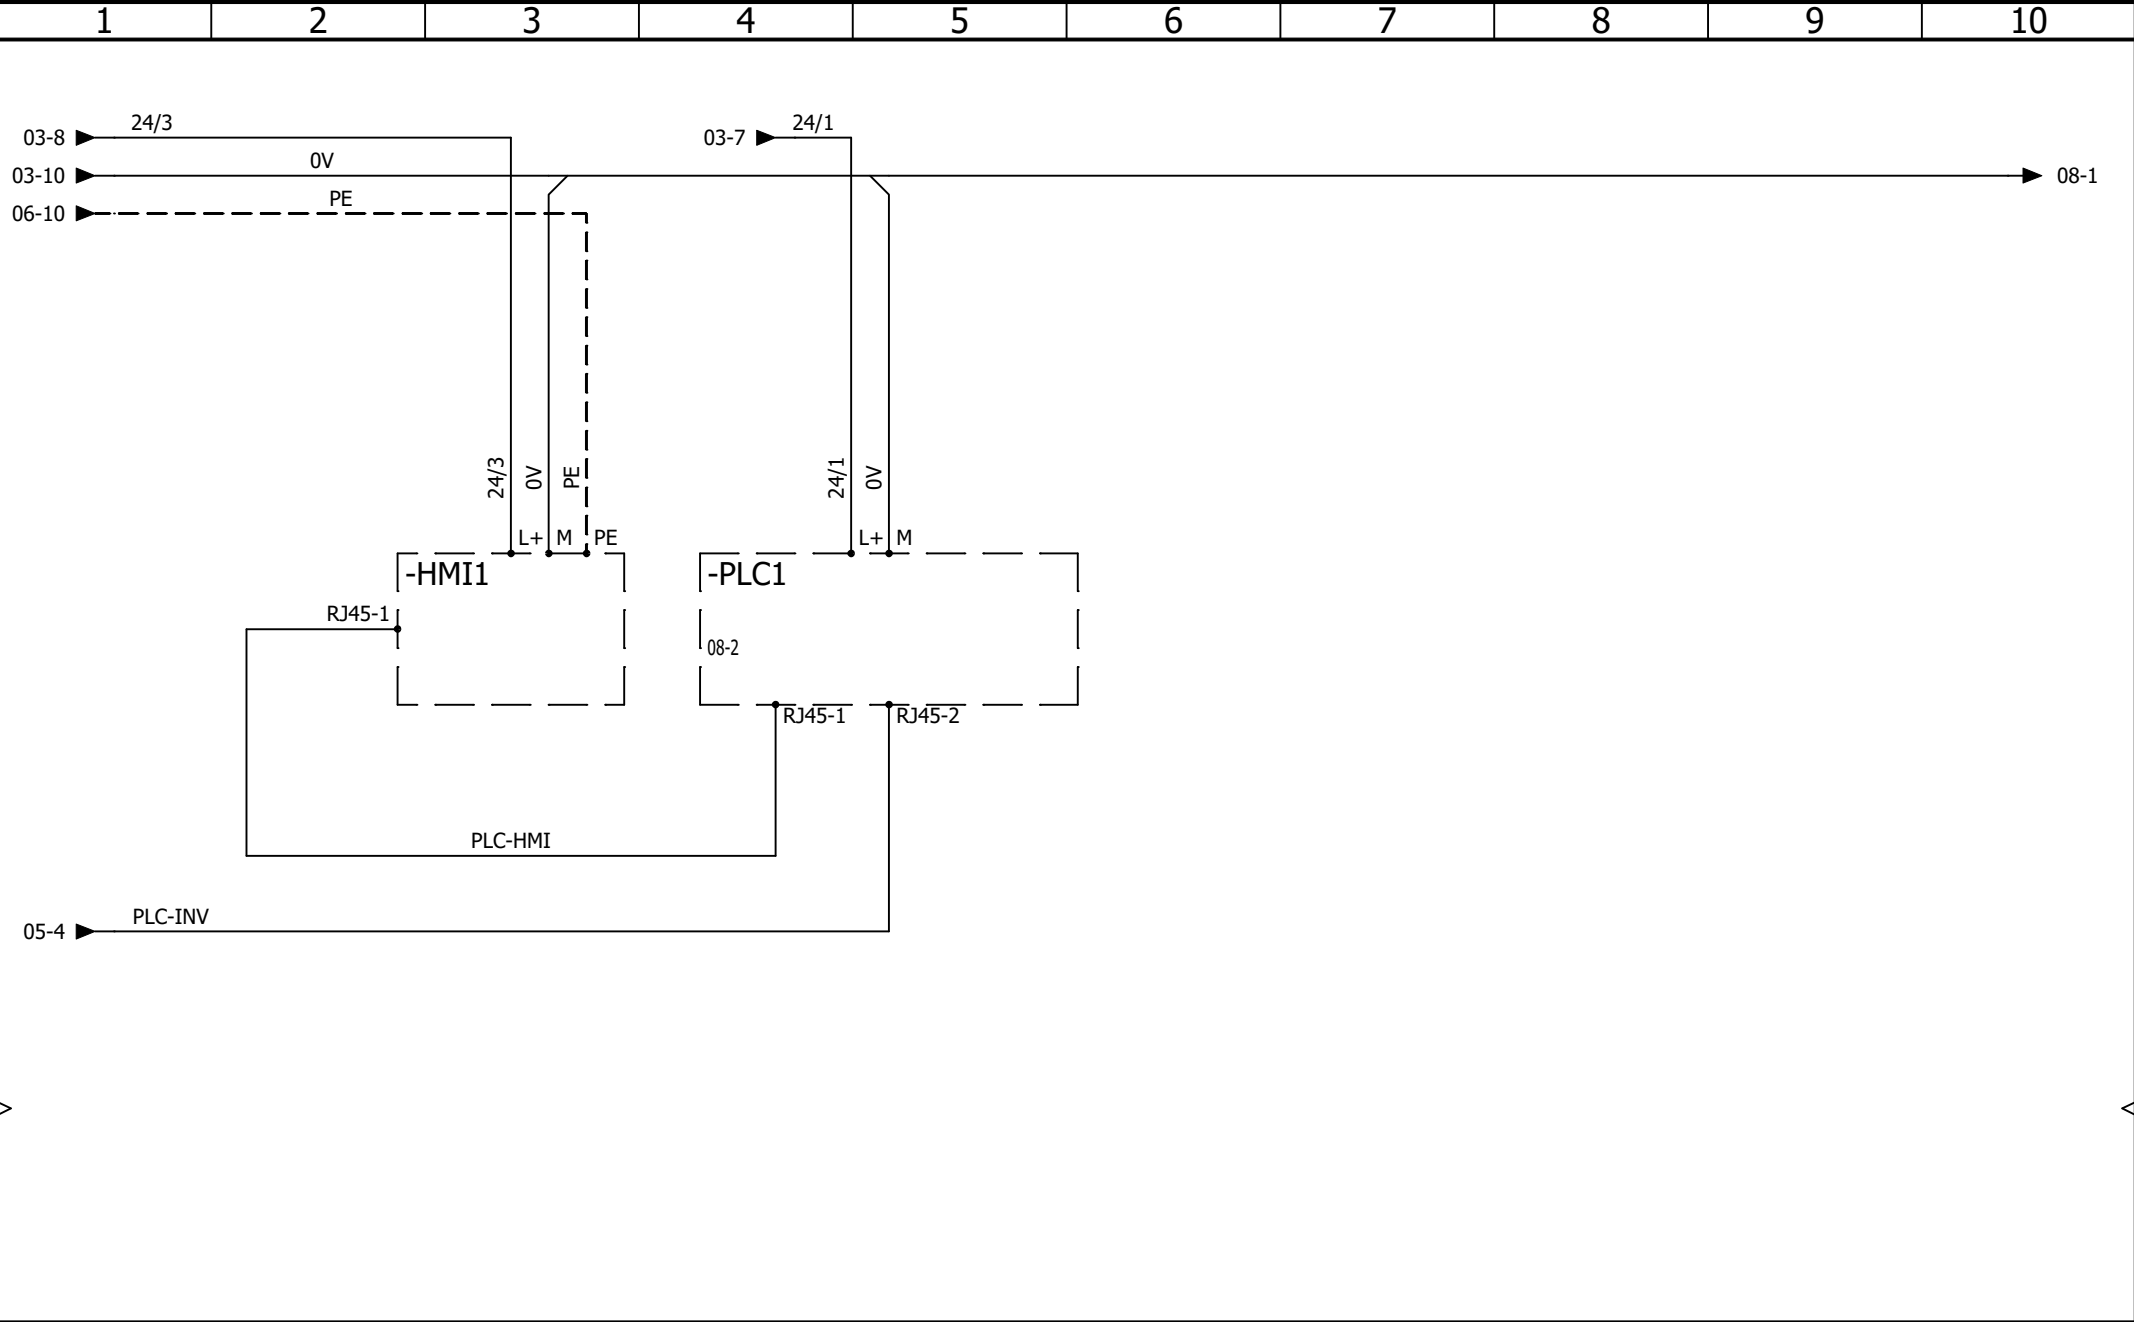


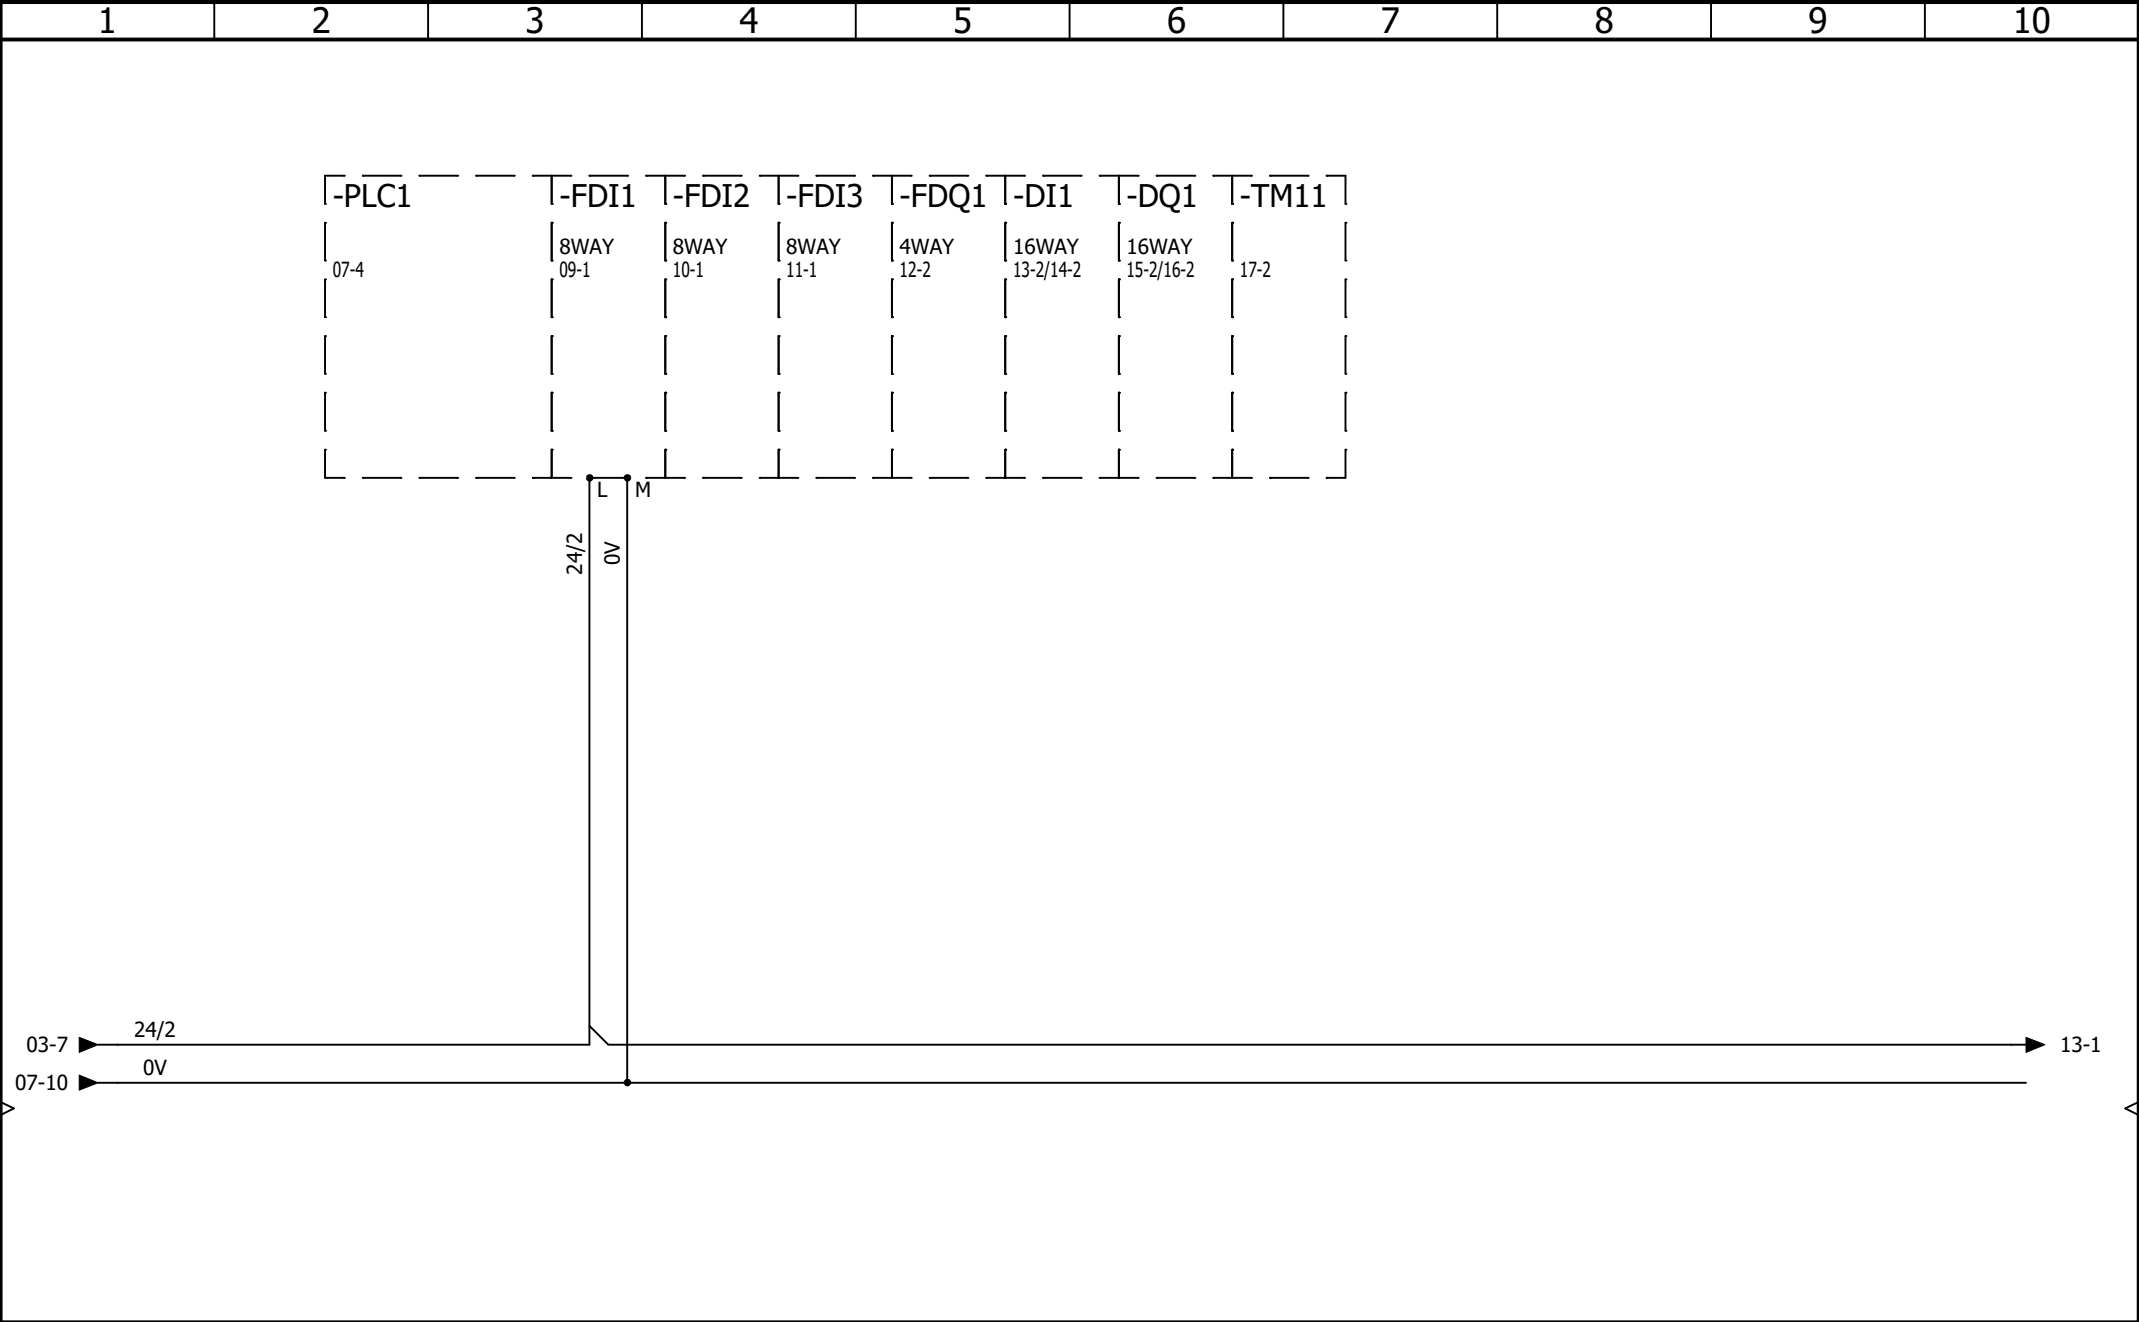

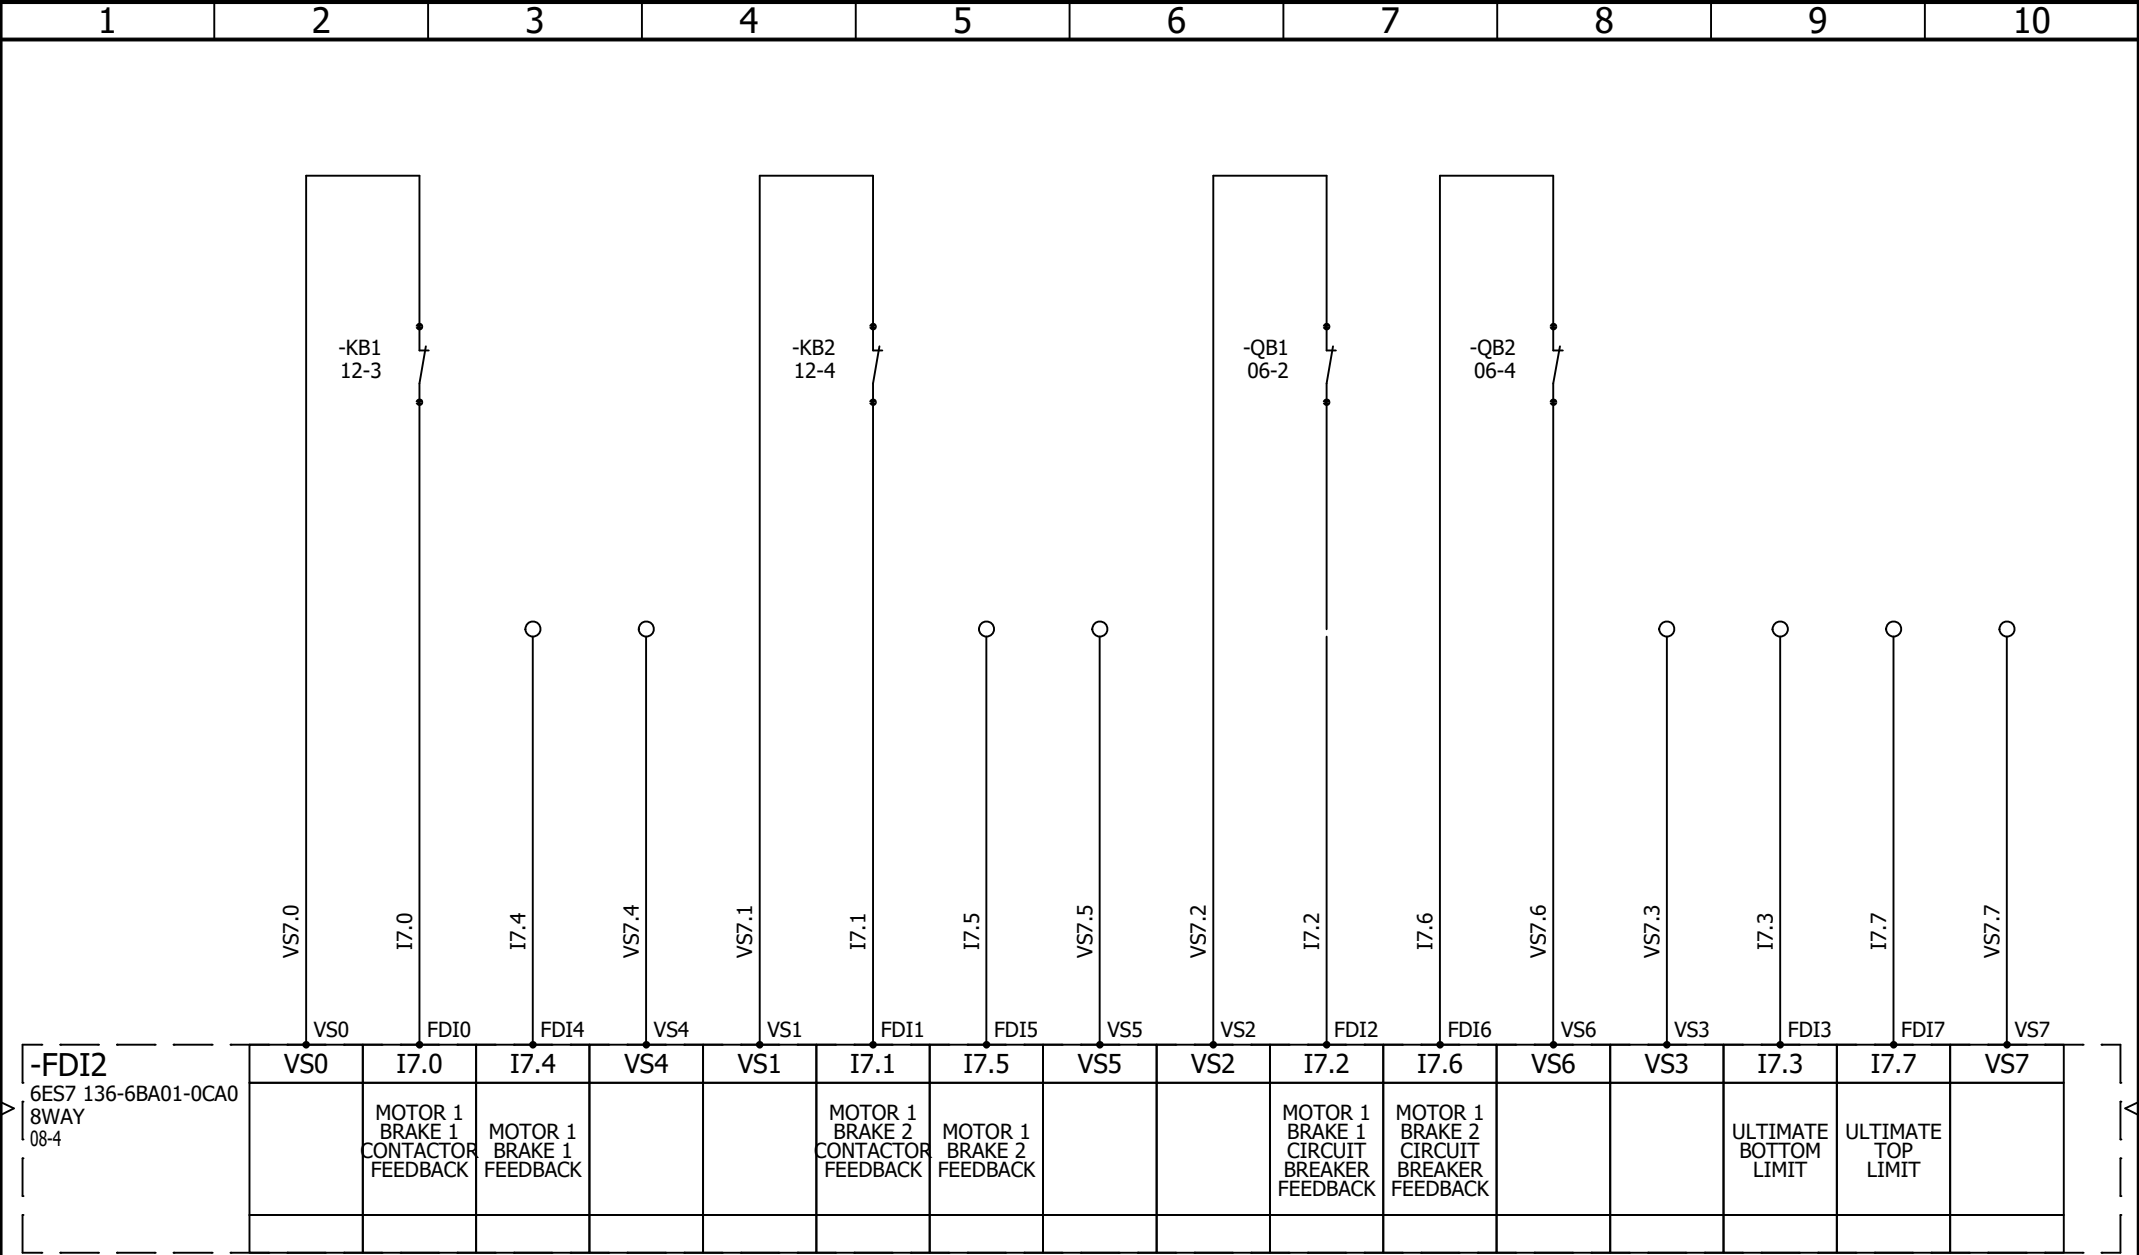

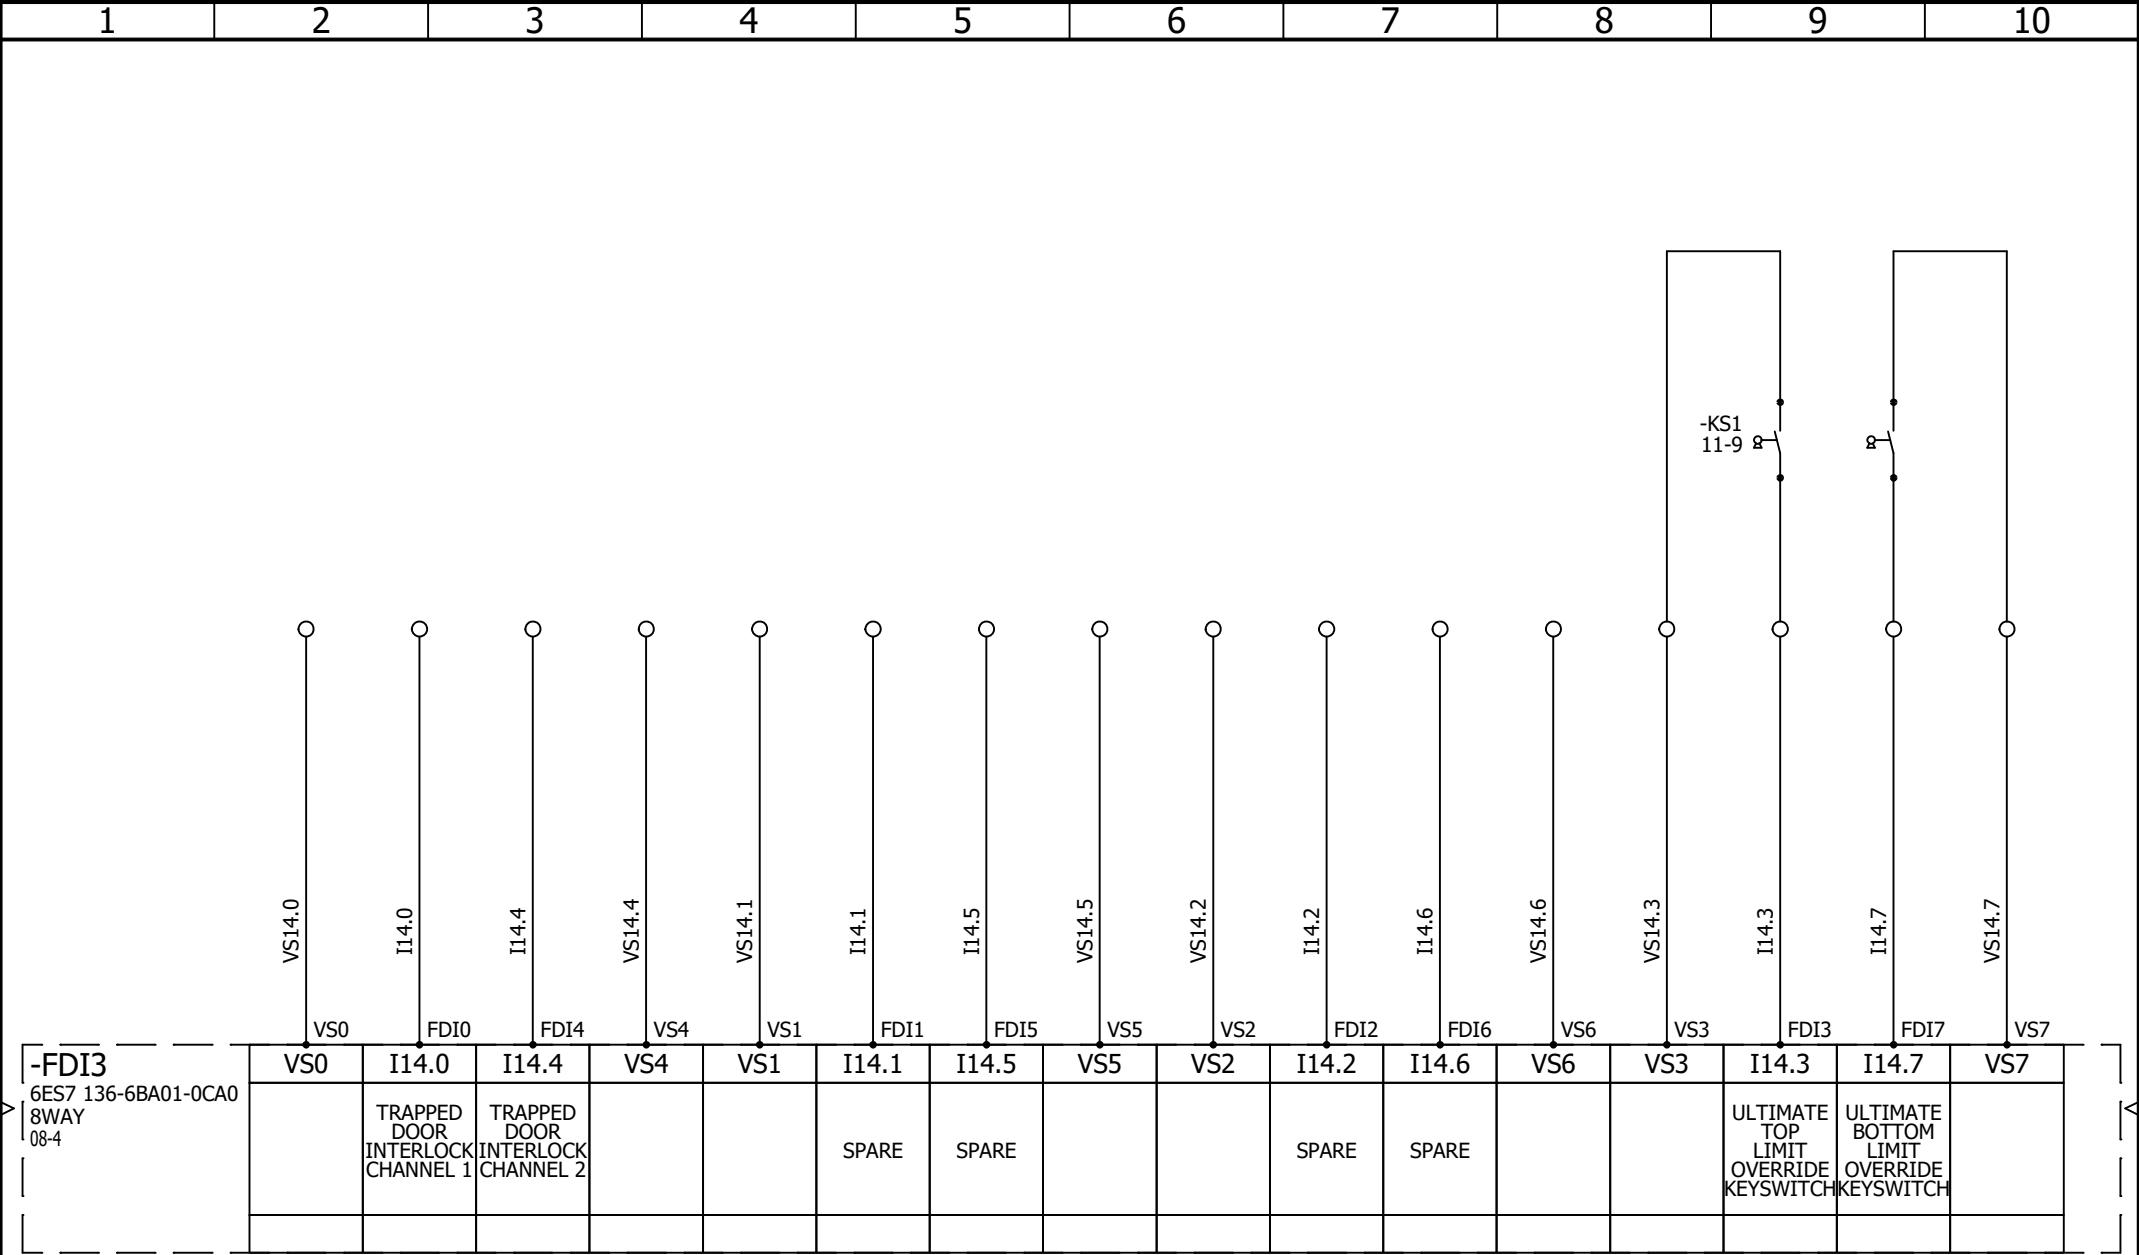

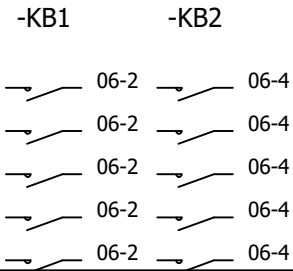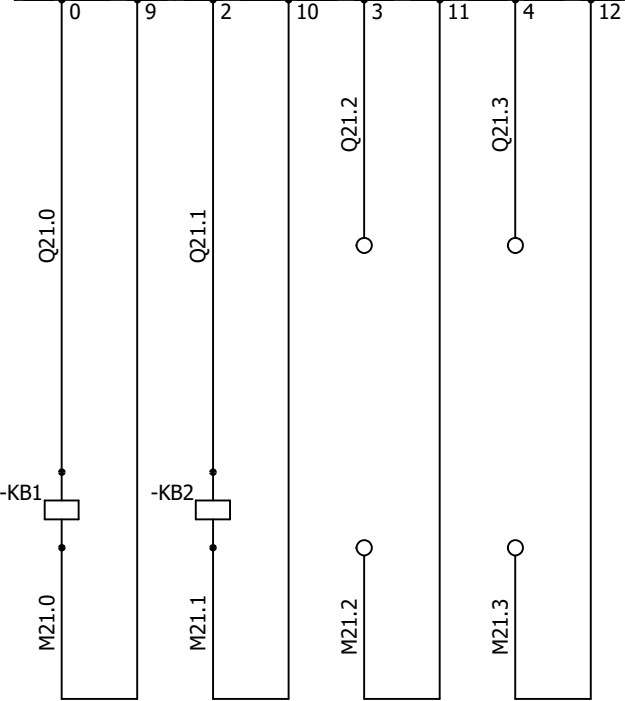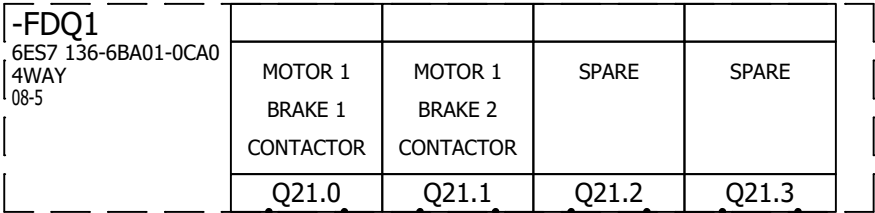

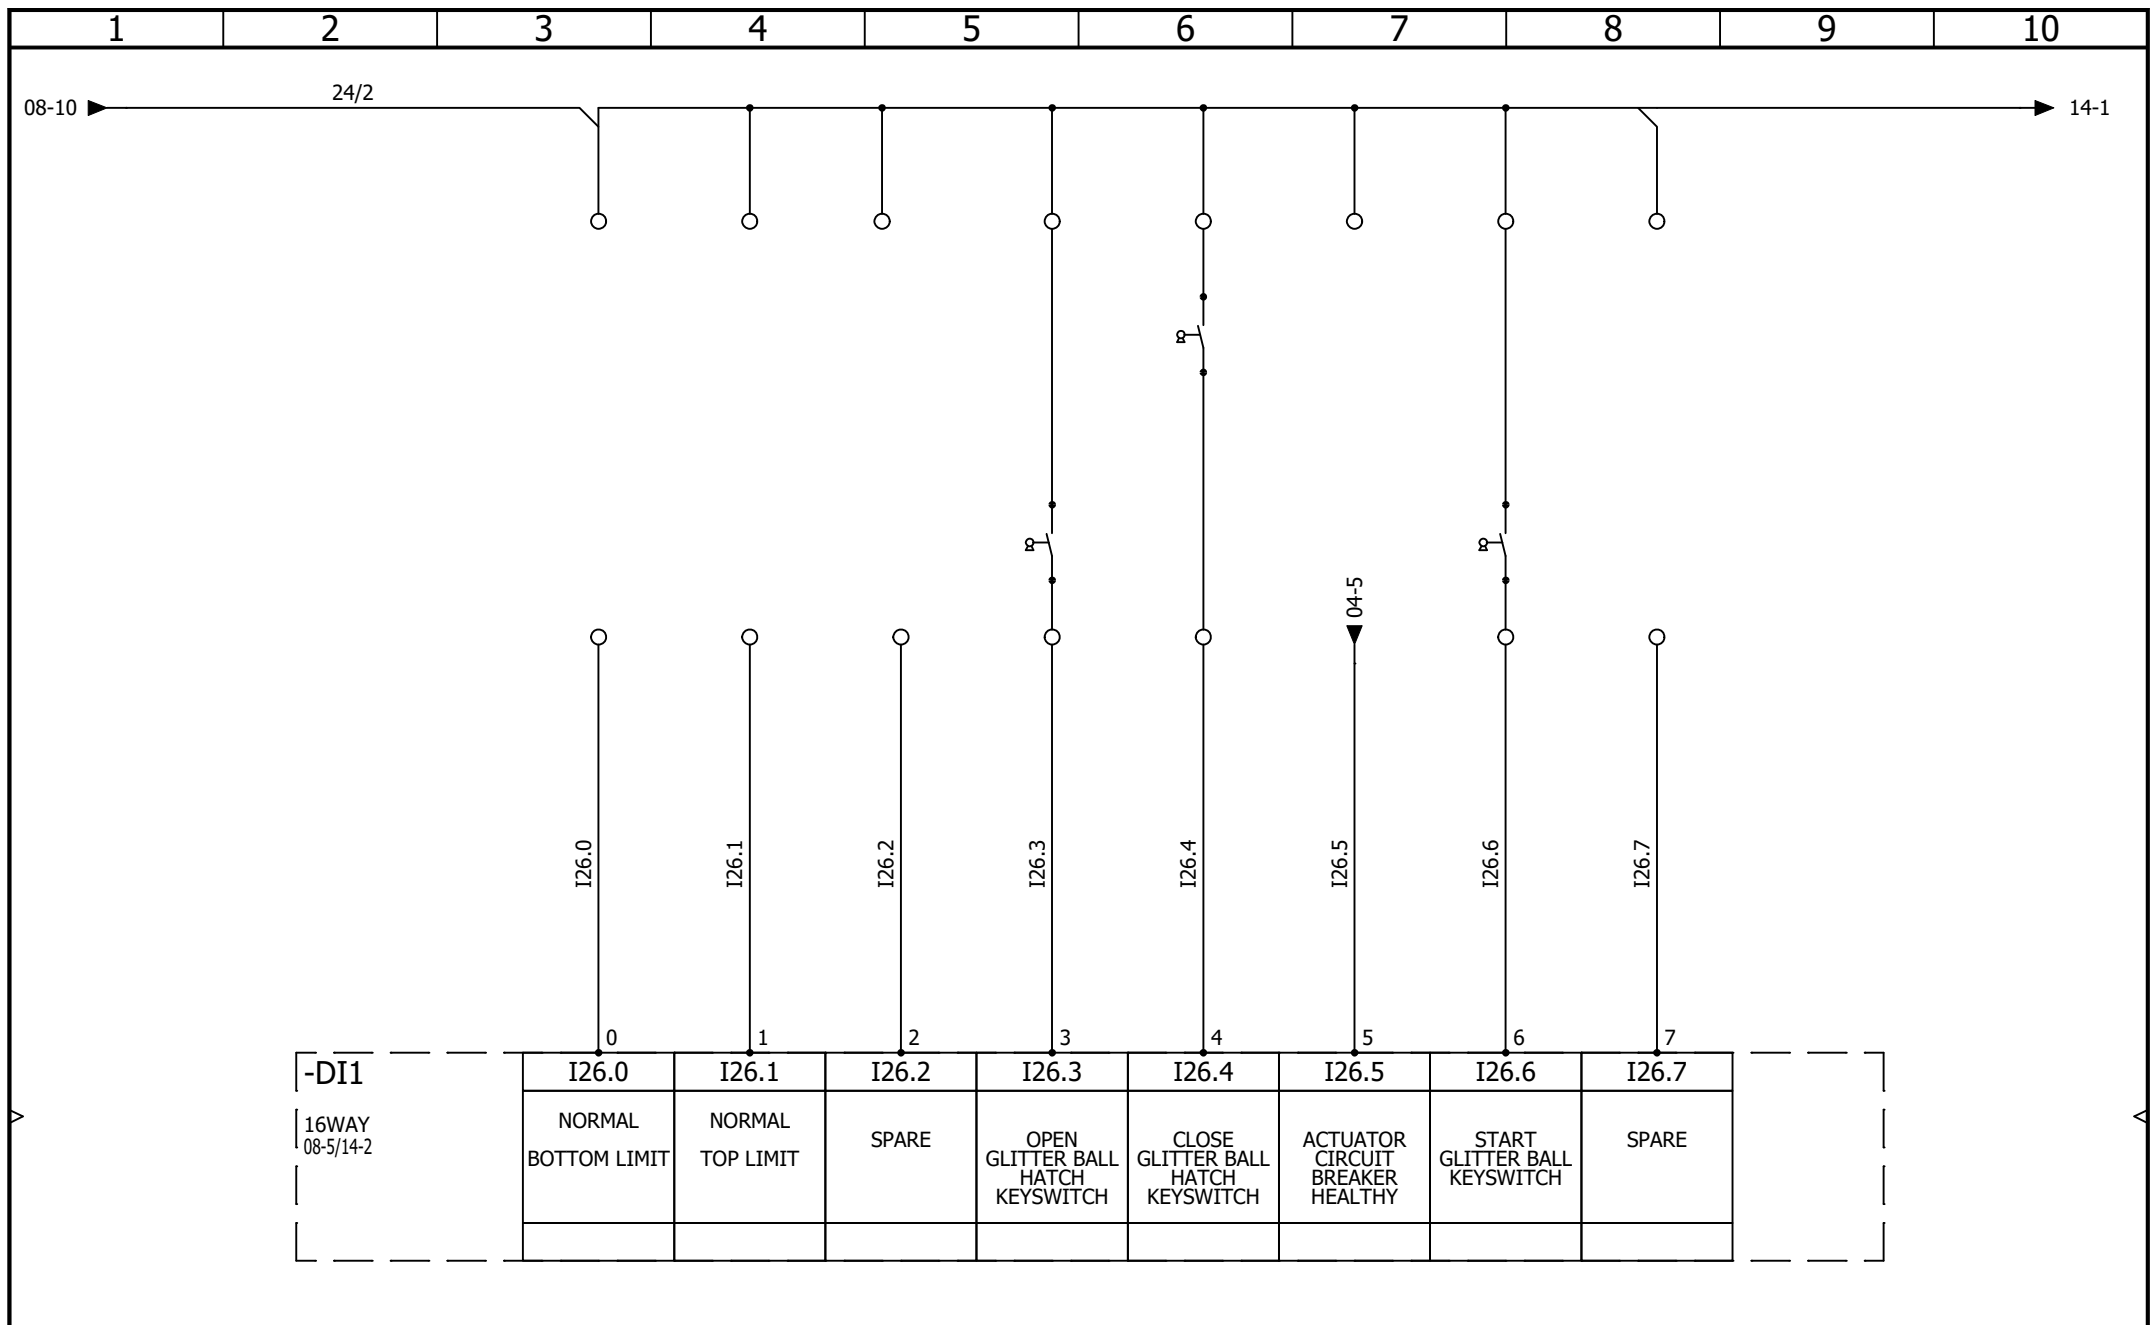

AAC Theatre Systems
Unit 2, Brunel Business Court
Brunel Way, Thetford, Norfolk IP24 1HP

CONTRACT: 2471 - CASTLE SCHOOL


LOCATION: +L1


Control Panel


DIGITAL INPUTS 1.1


Control Panel


				REVISION
				0
0	04/06/2025	TW		SCHEME
REV.	DATE	NAME	CHANGES	13
User data 1			User data 2	

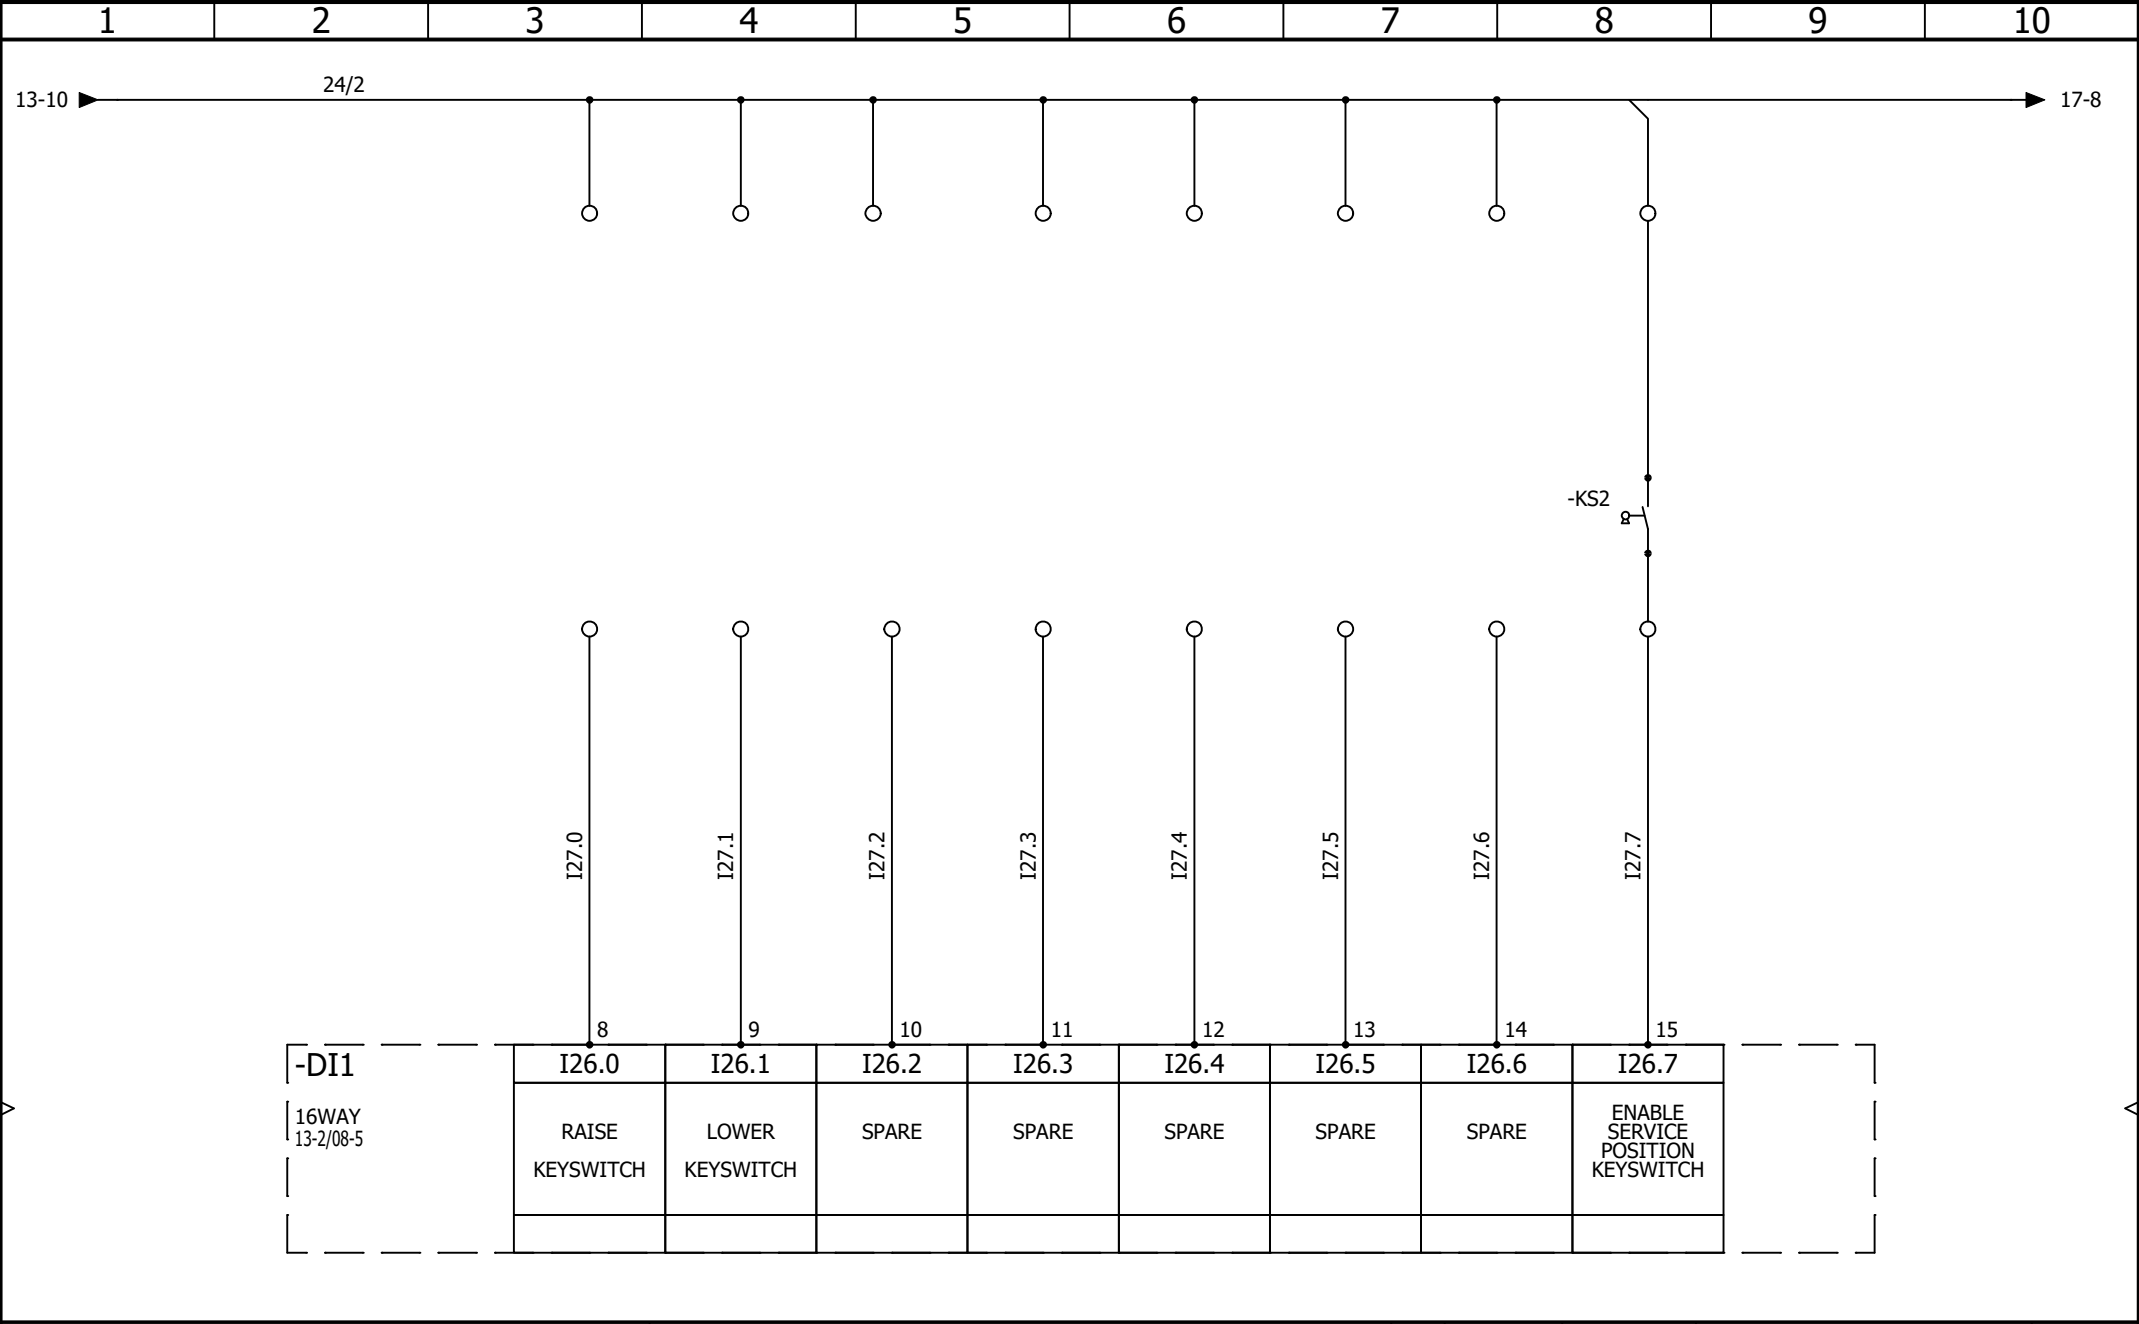

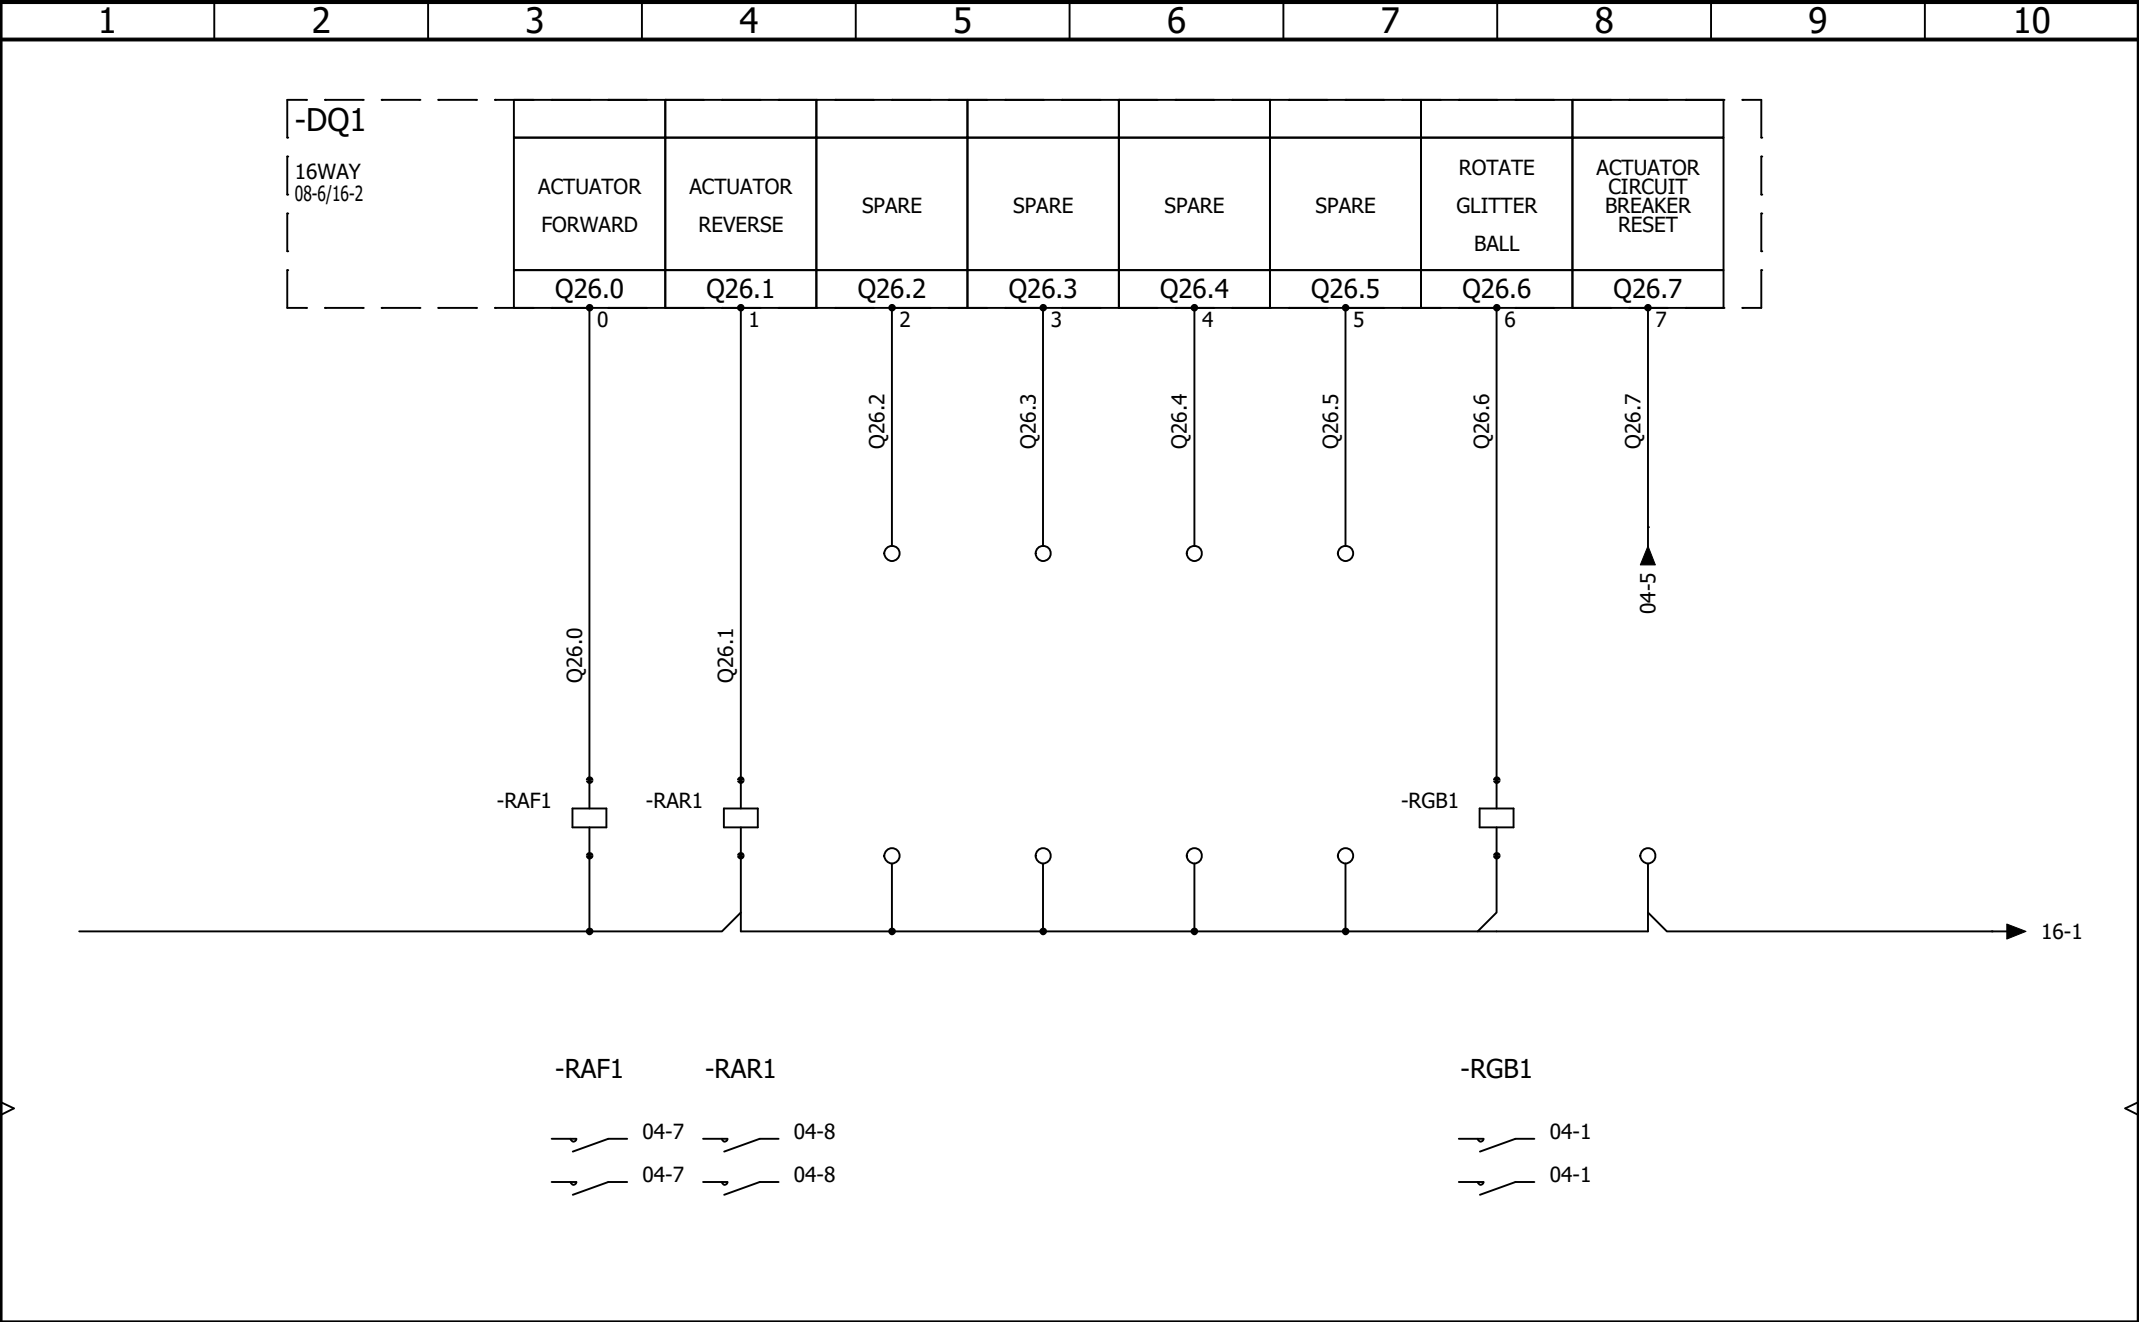

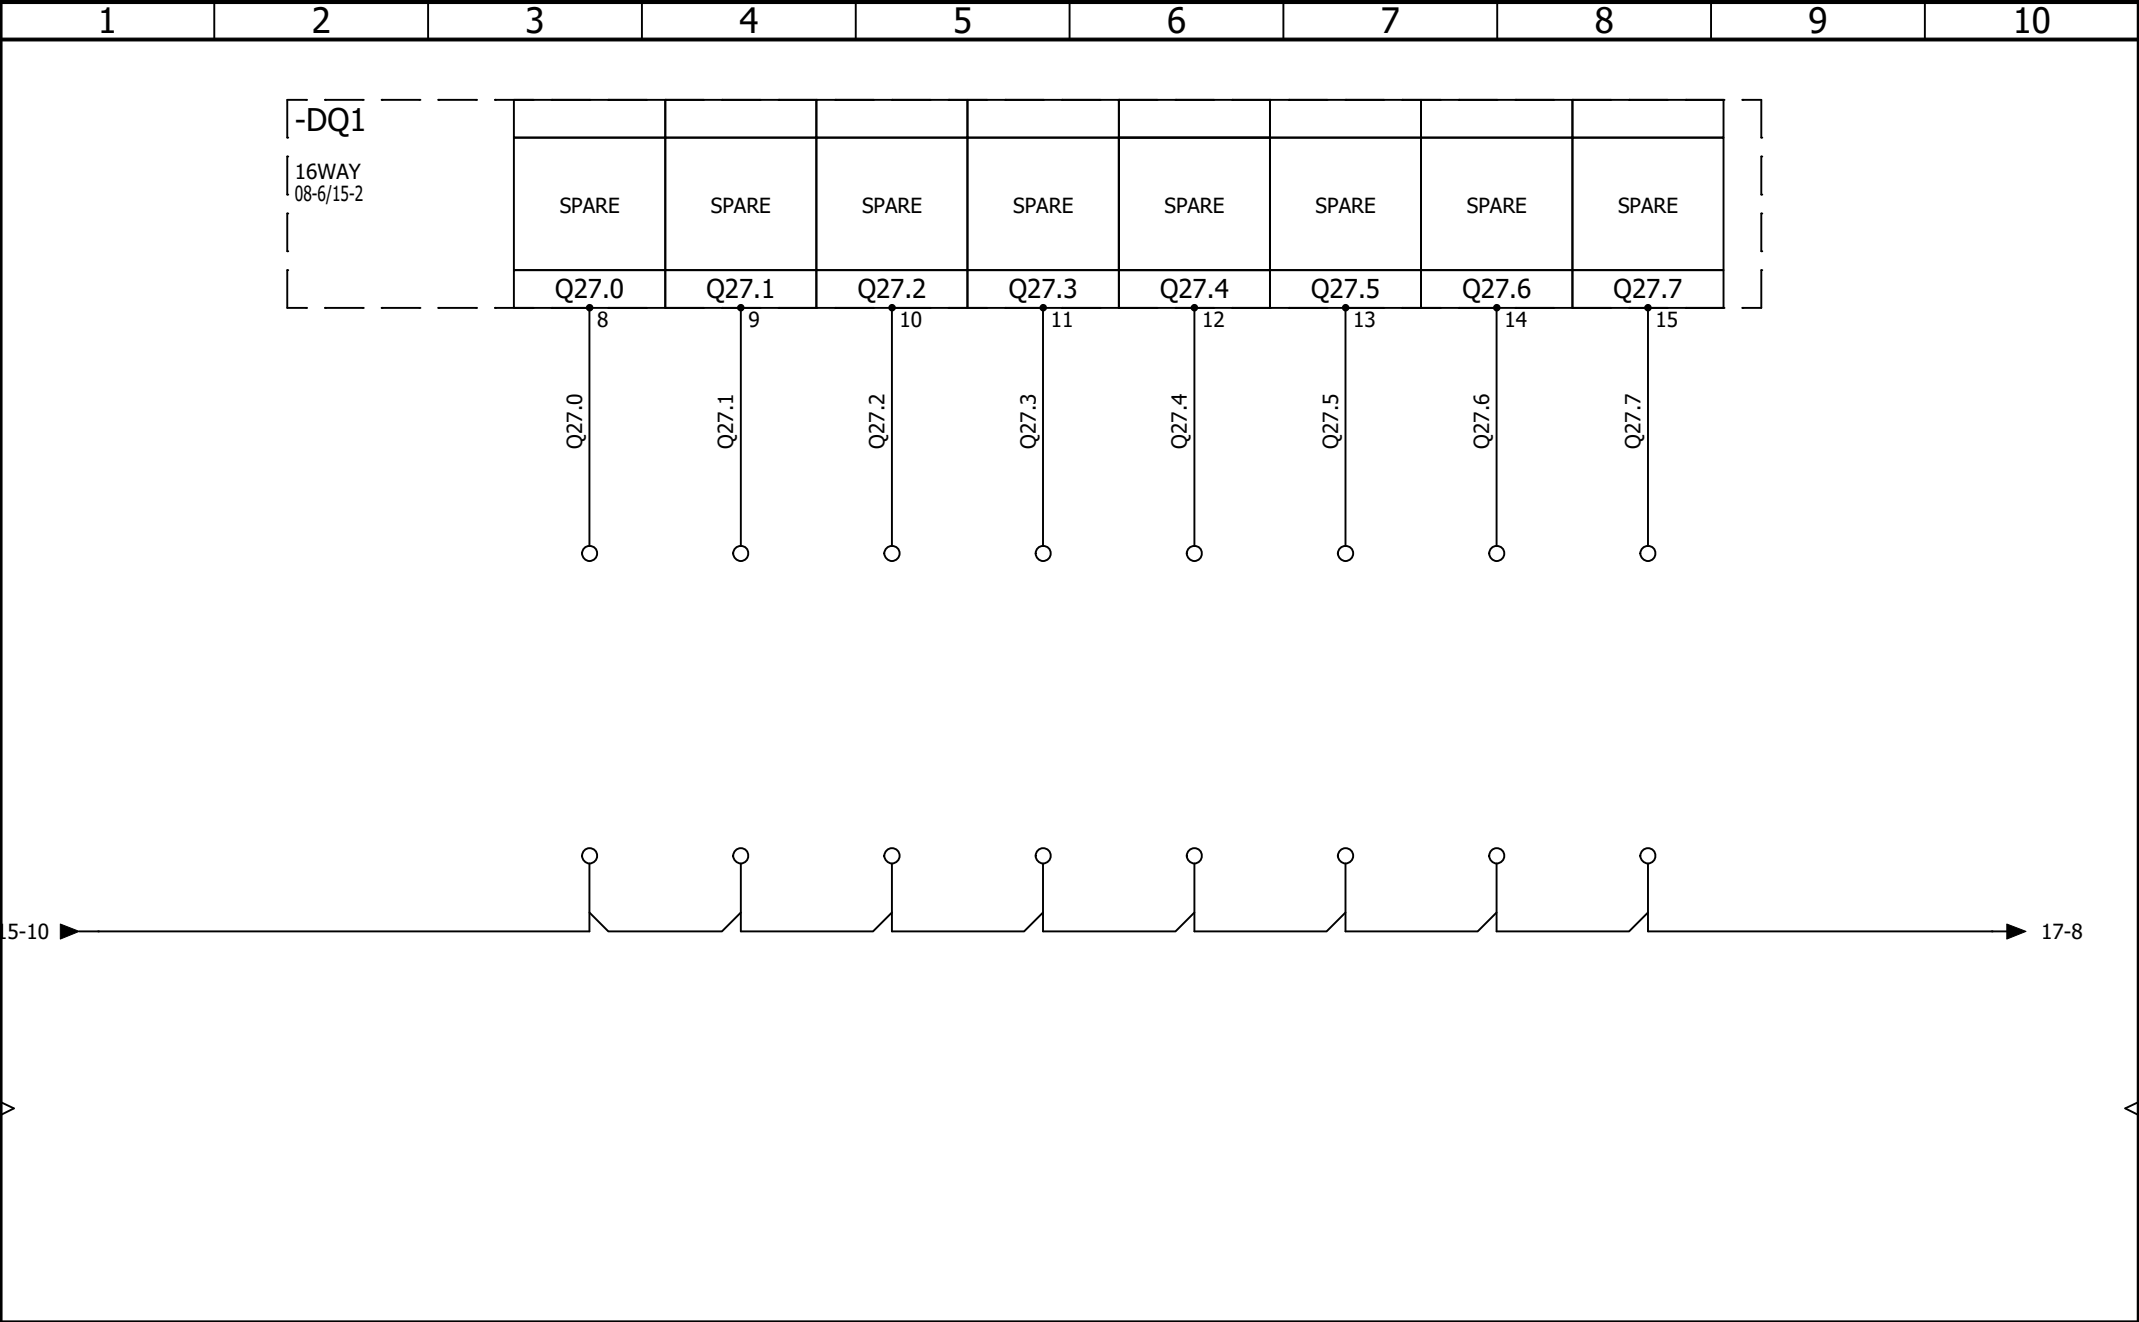

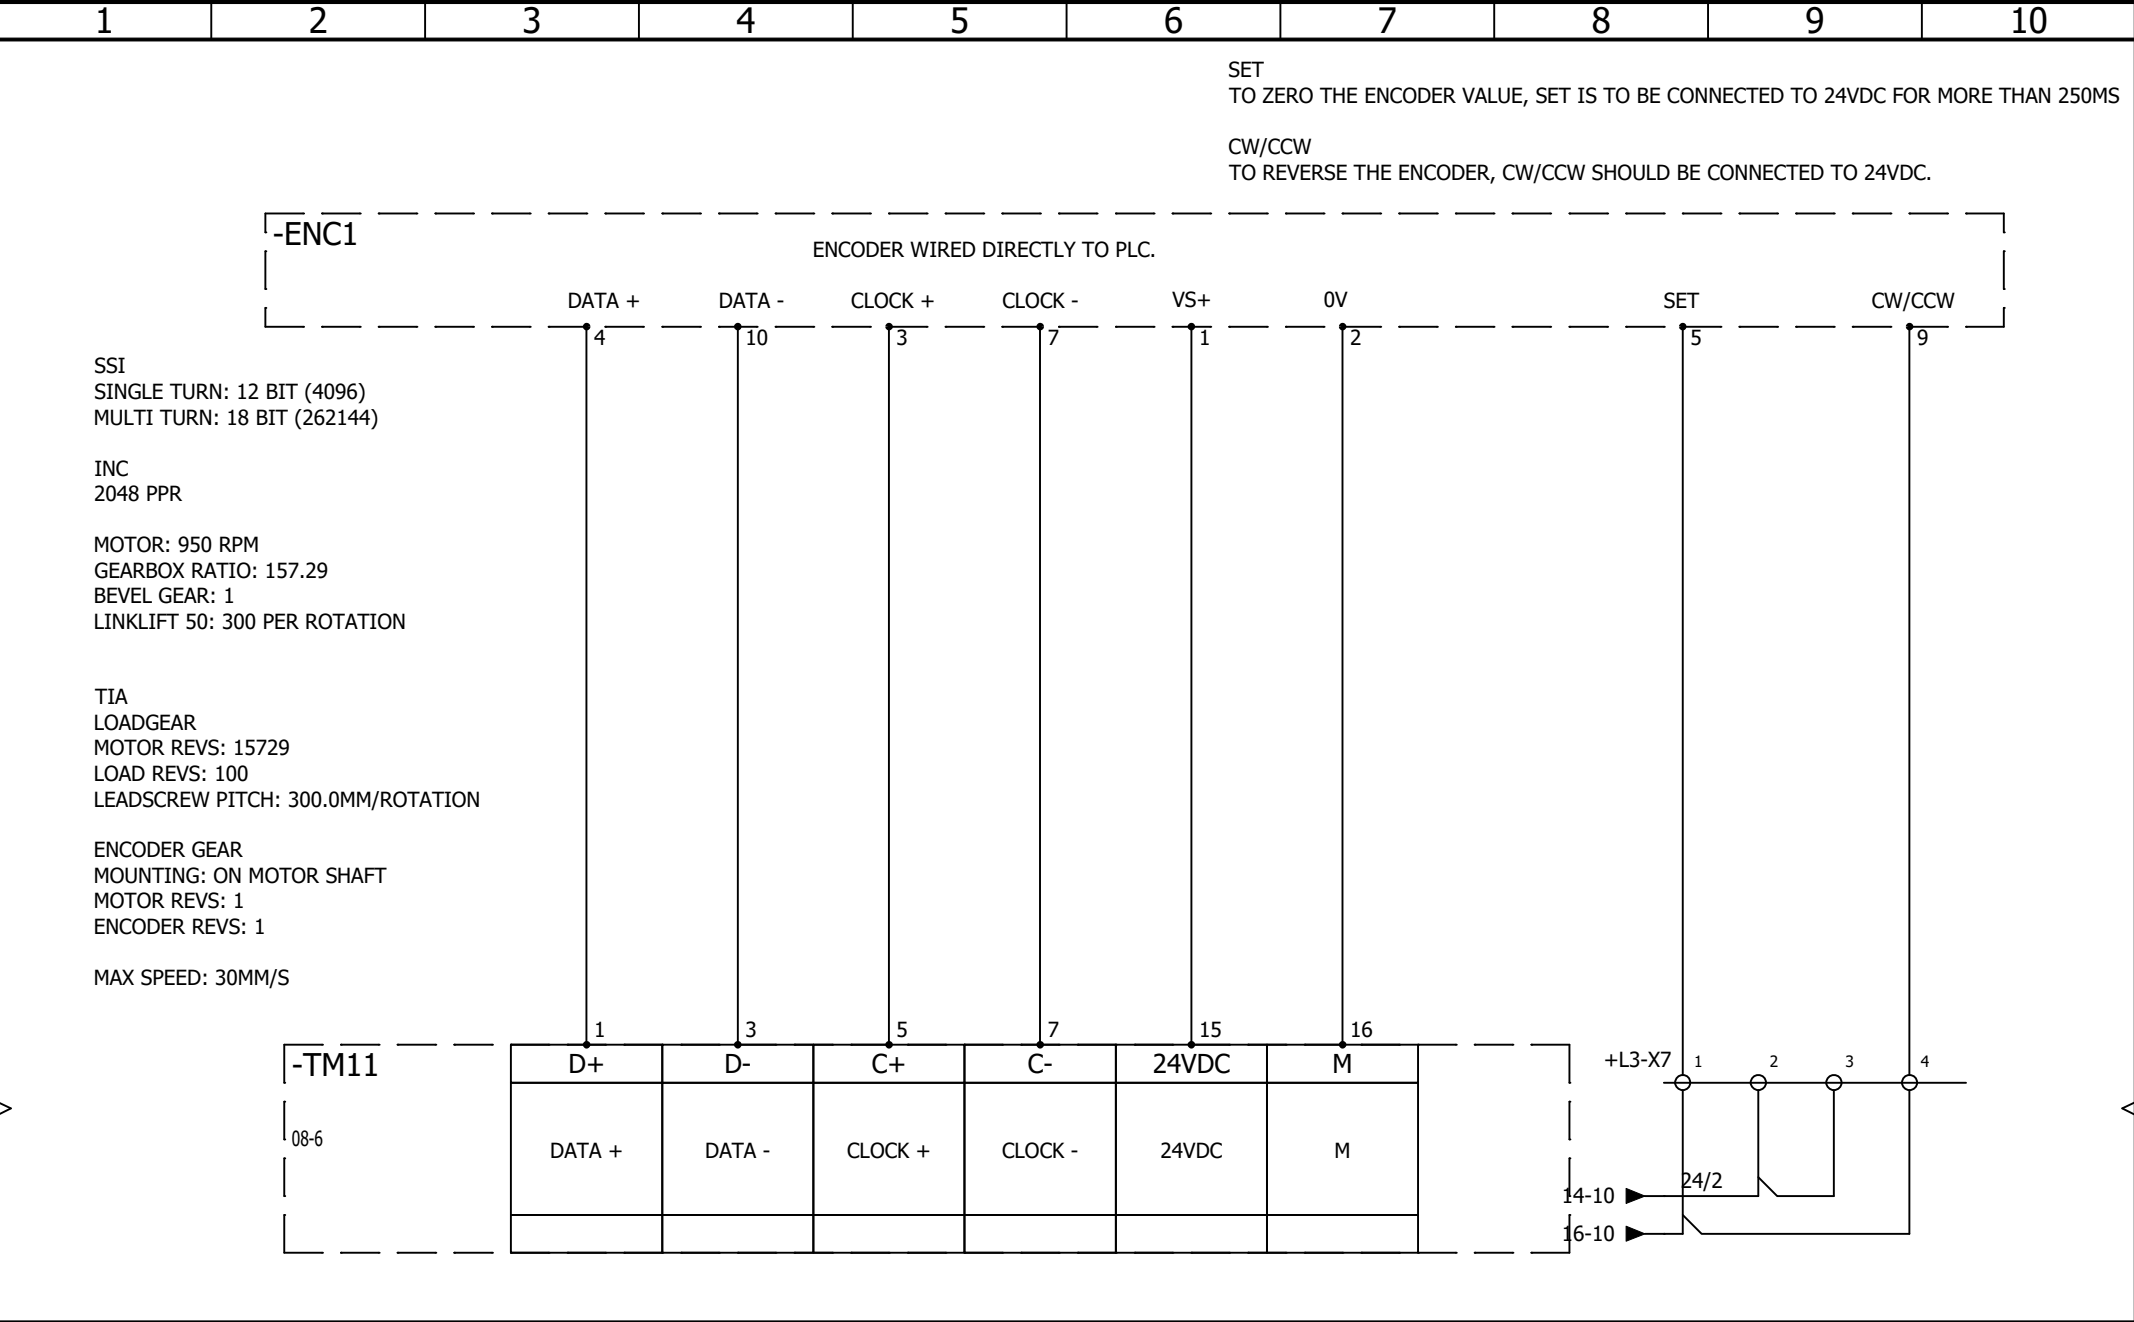

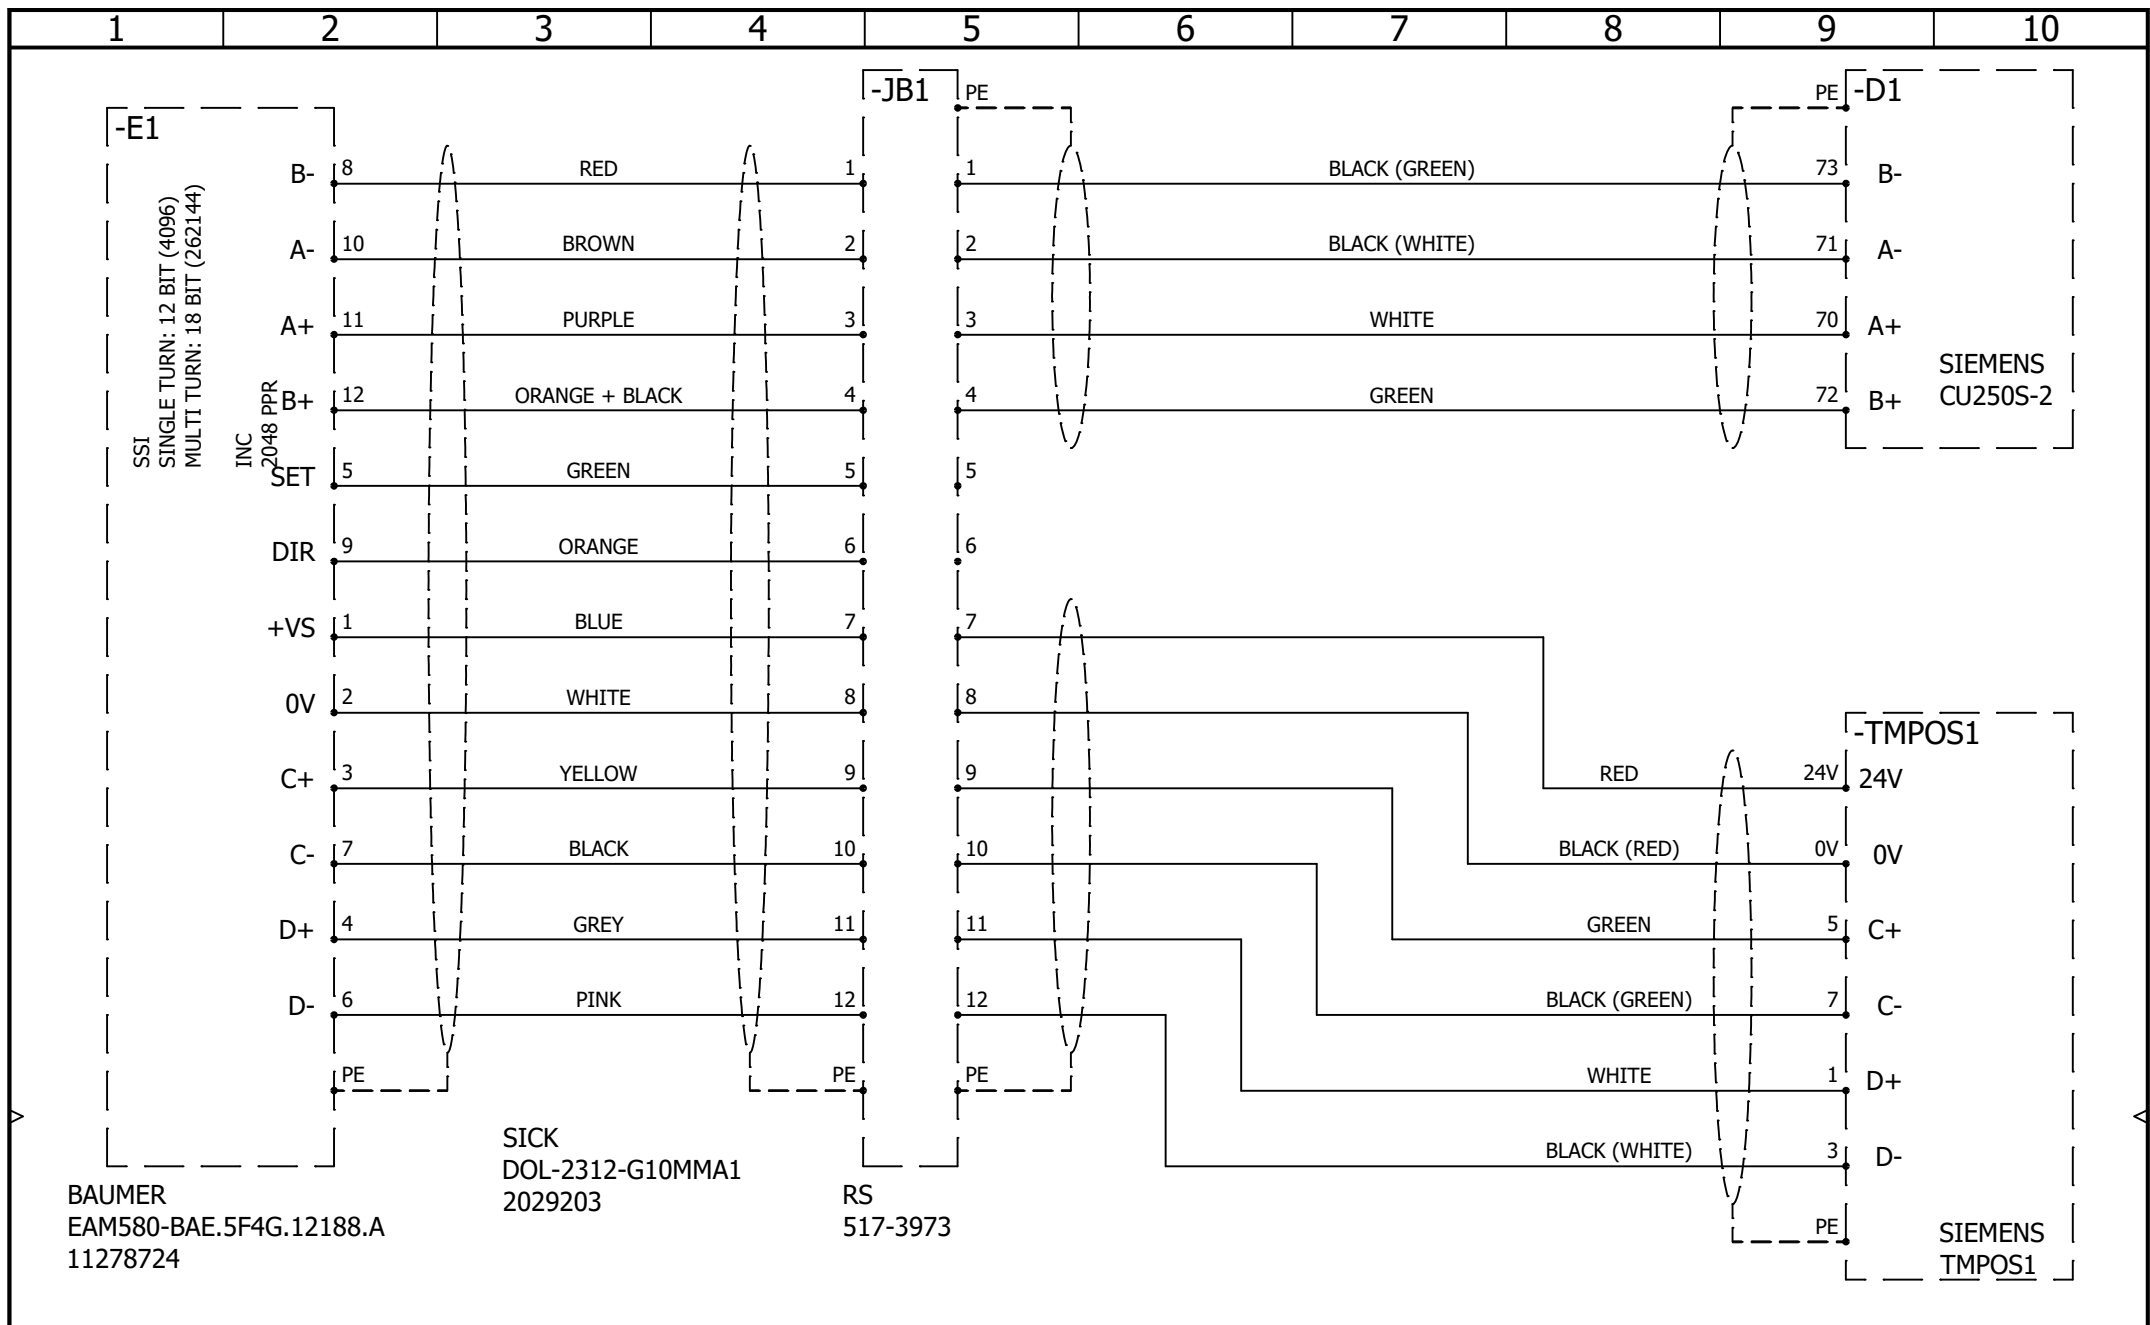

 AAC Technical Services Ltd Unit 2, Brunel Business Court Brunel Way, Thetford, Norfolk IP24 1HP	Control Panel ENCODER SPLITTER BOX WIRING					REVISION 0
		0	08/07/2025	TW		
		REV.	DATE	NAME	CHANGES	
CONTRACT: 2471 - CASTLE SCHOOL	LOCATION: +L1	Control Panel	User data 1		User data 2	SCHEME 19