



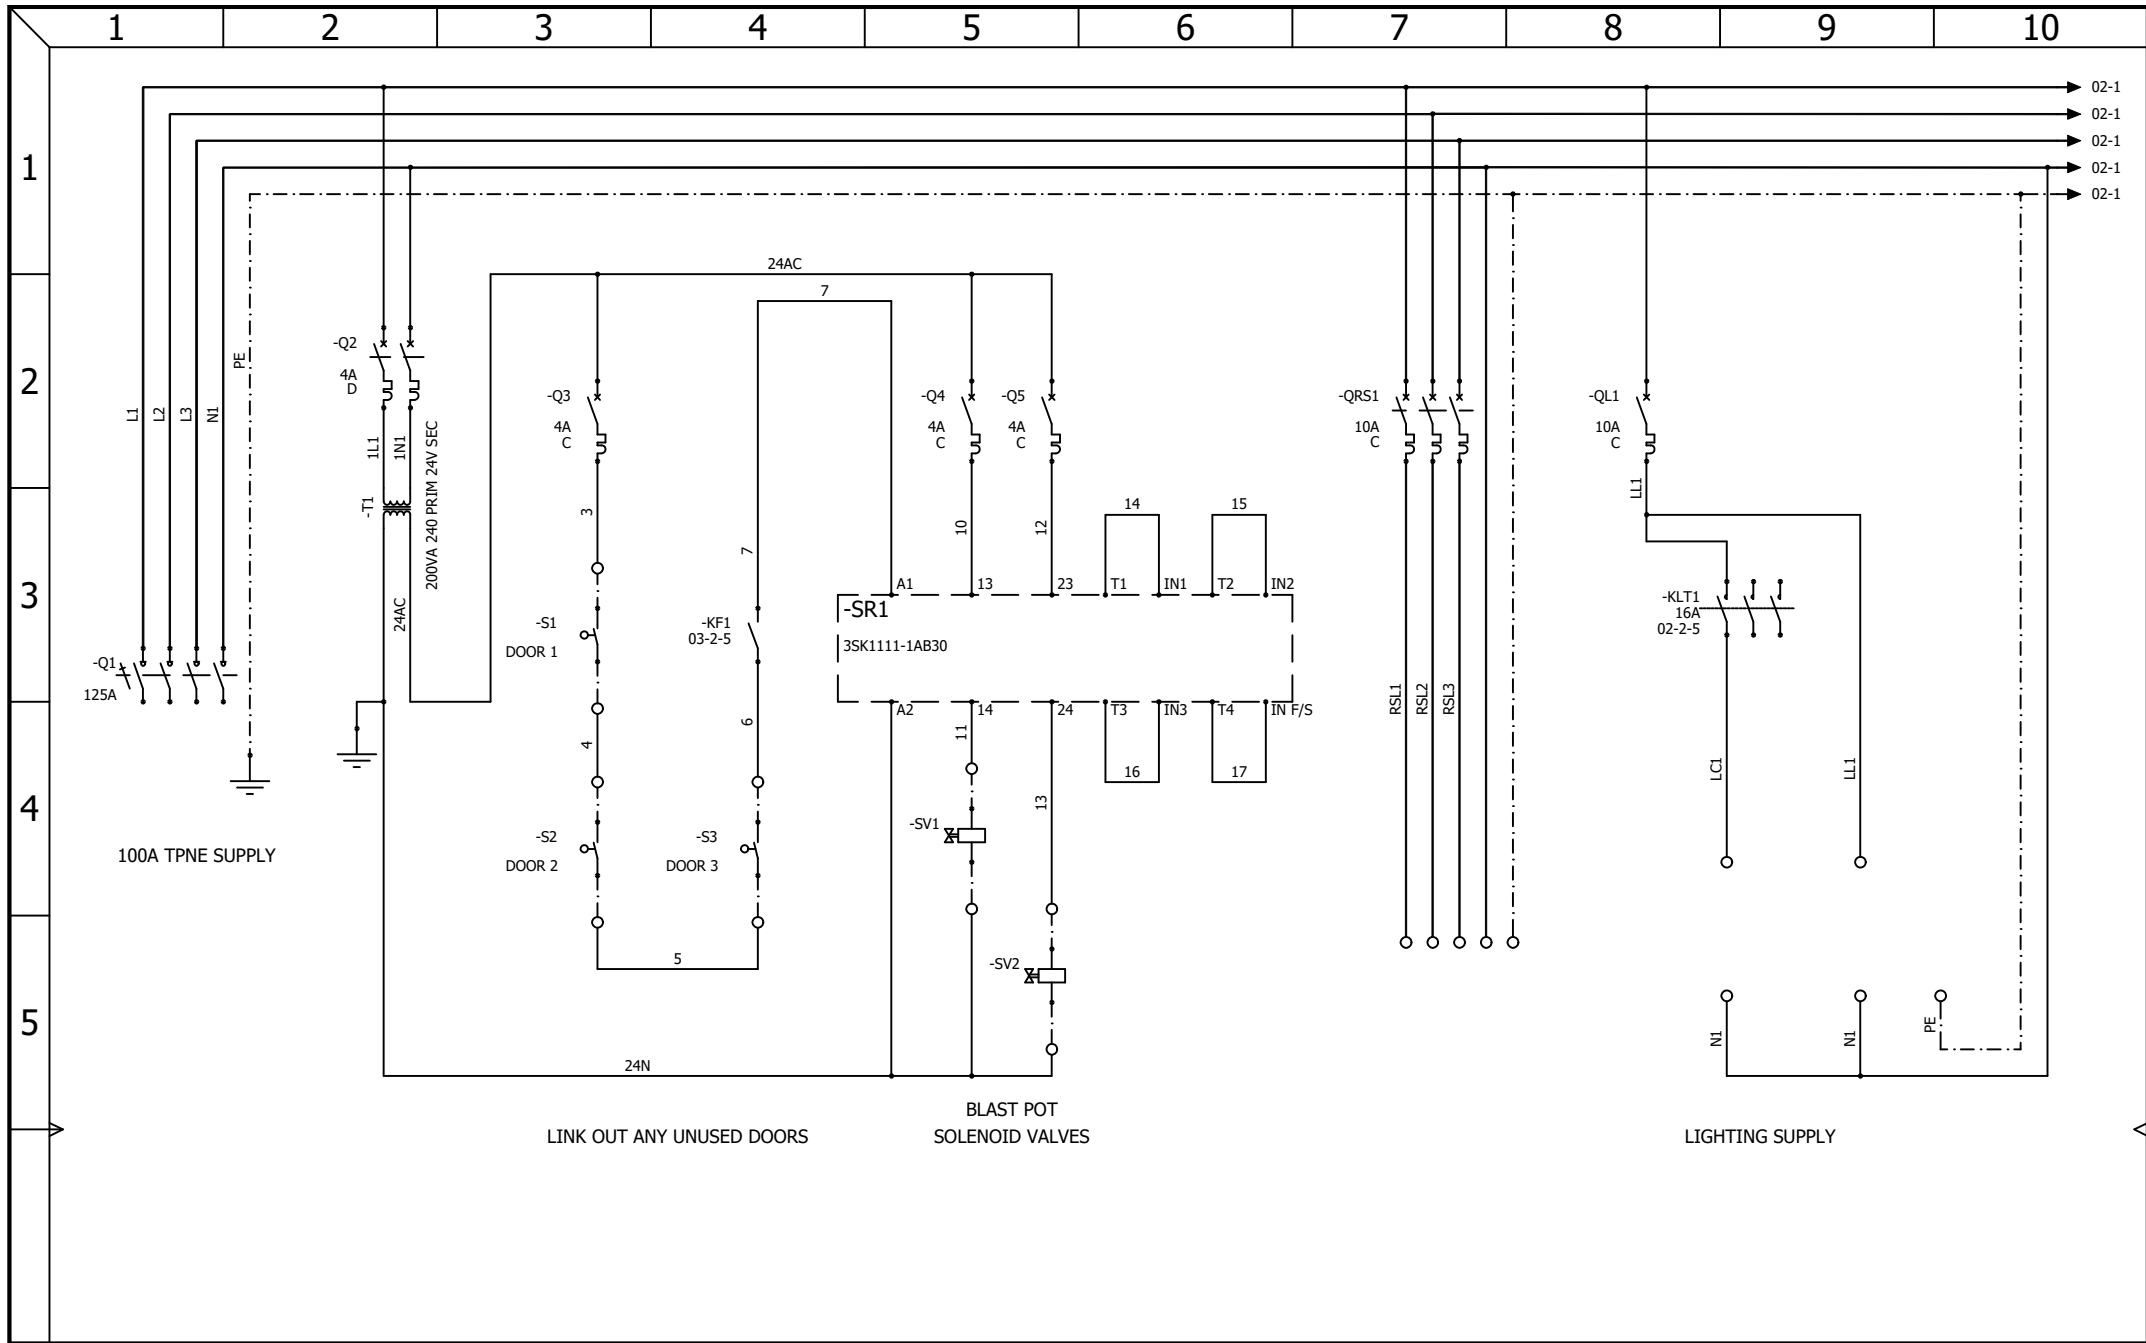

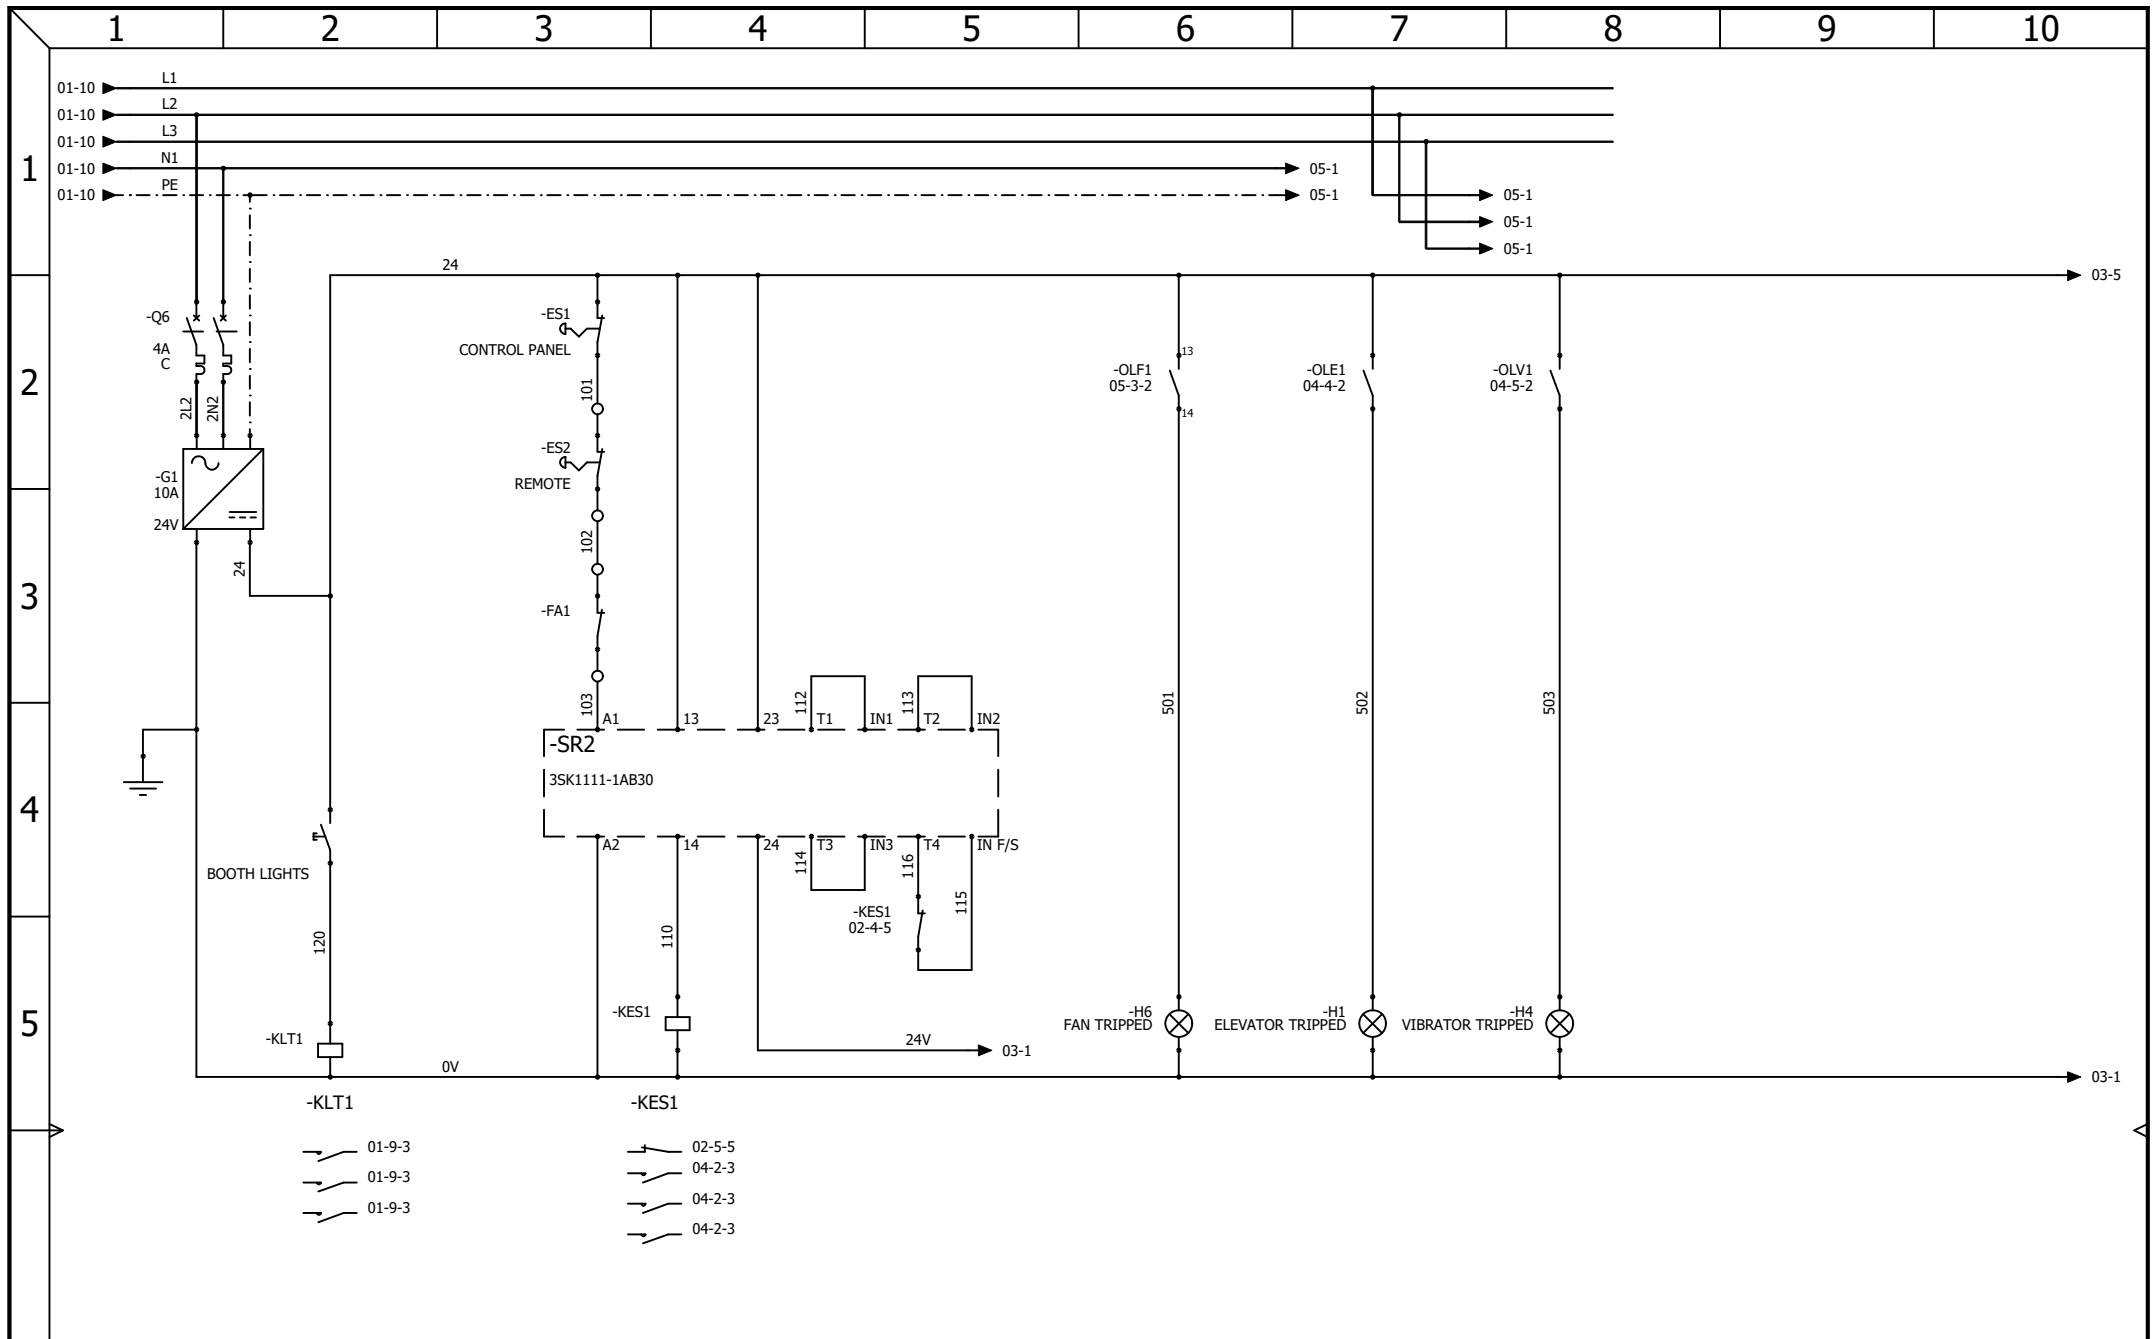

AAC Technical Services Ltd
Unit 2, Brunel Business Court
Brunel Way, Thetford, Norfolk IP24 1HP


CONTRACT: AIRBLAST - FTB BLASTBOOTH 2609

LOCATION: +L1

DC POWER AND EMERGENCY STOP

Main electrical closet

					REVISION	
					0	
0	05/06/2026	TW				
REV.	DATE	NAME	CHANGES		SHEET	OF
DRAWING NUMBER:					2	5

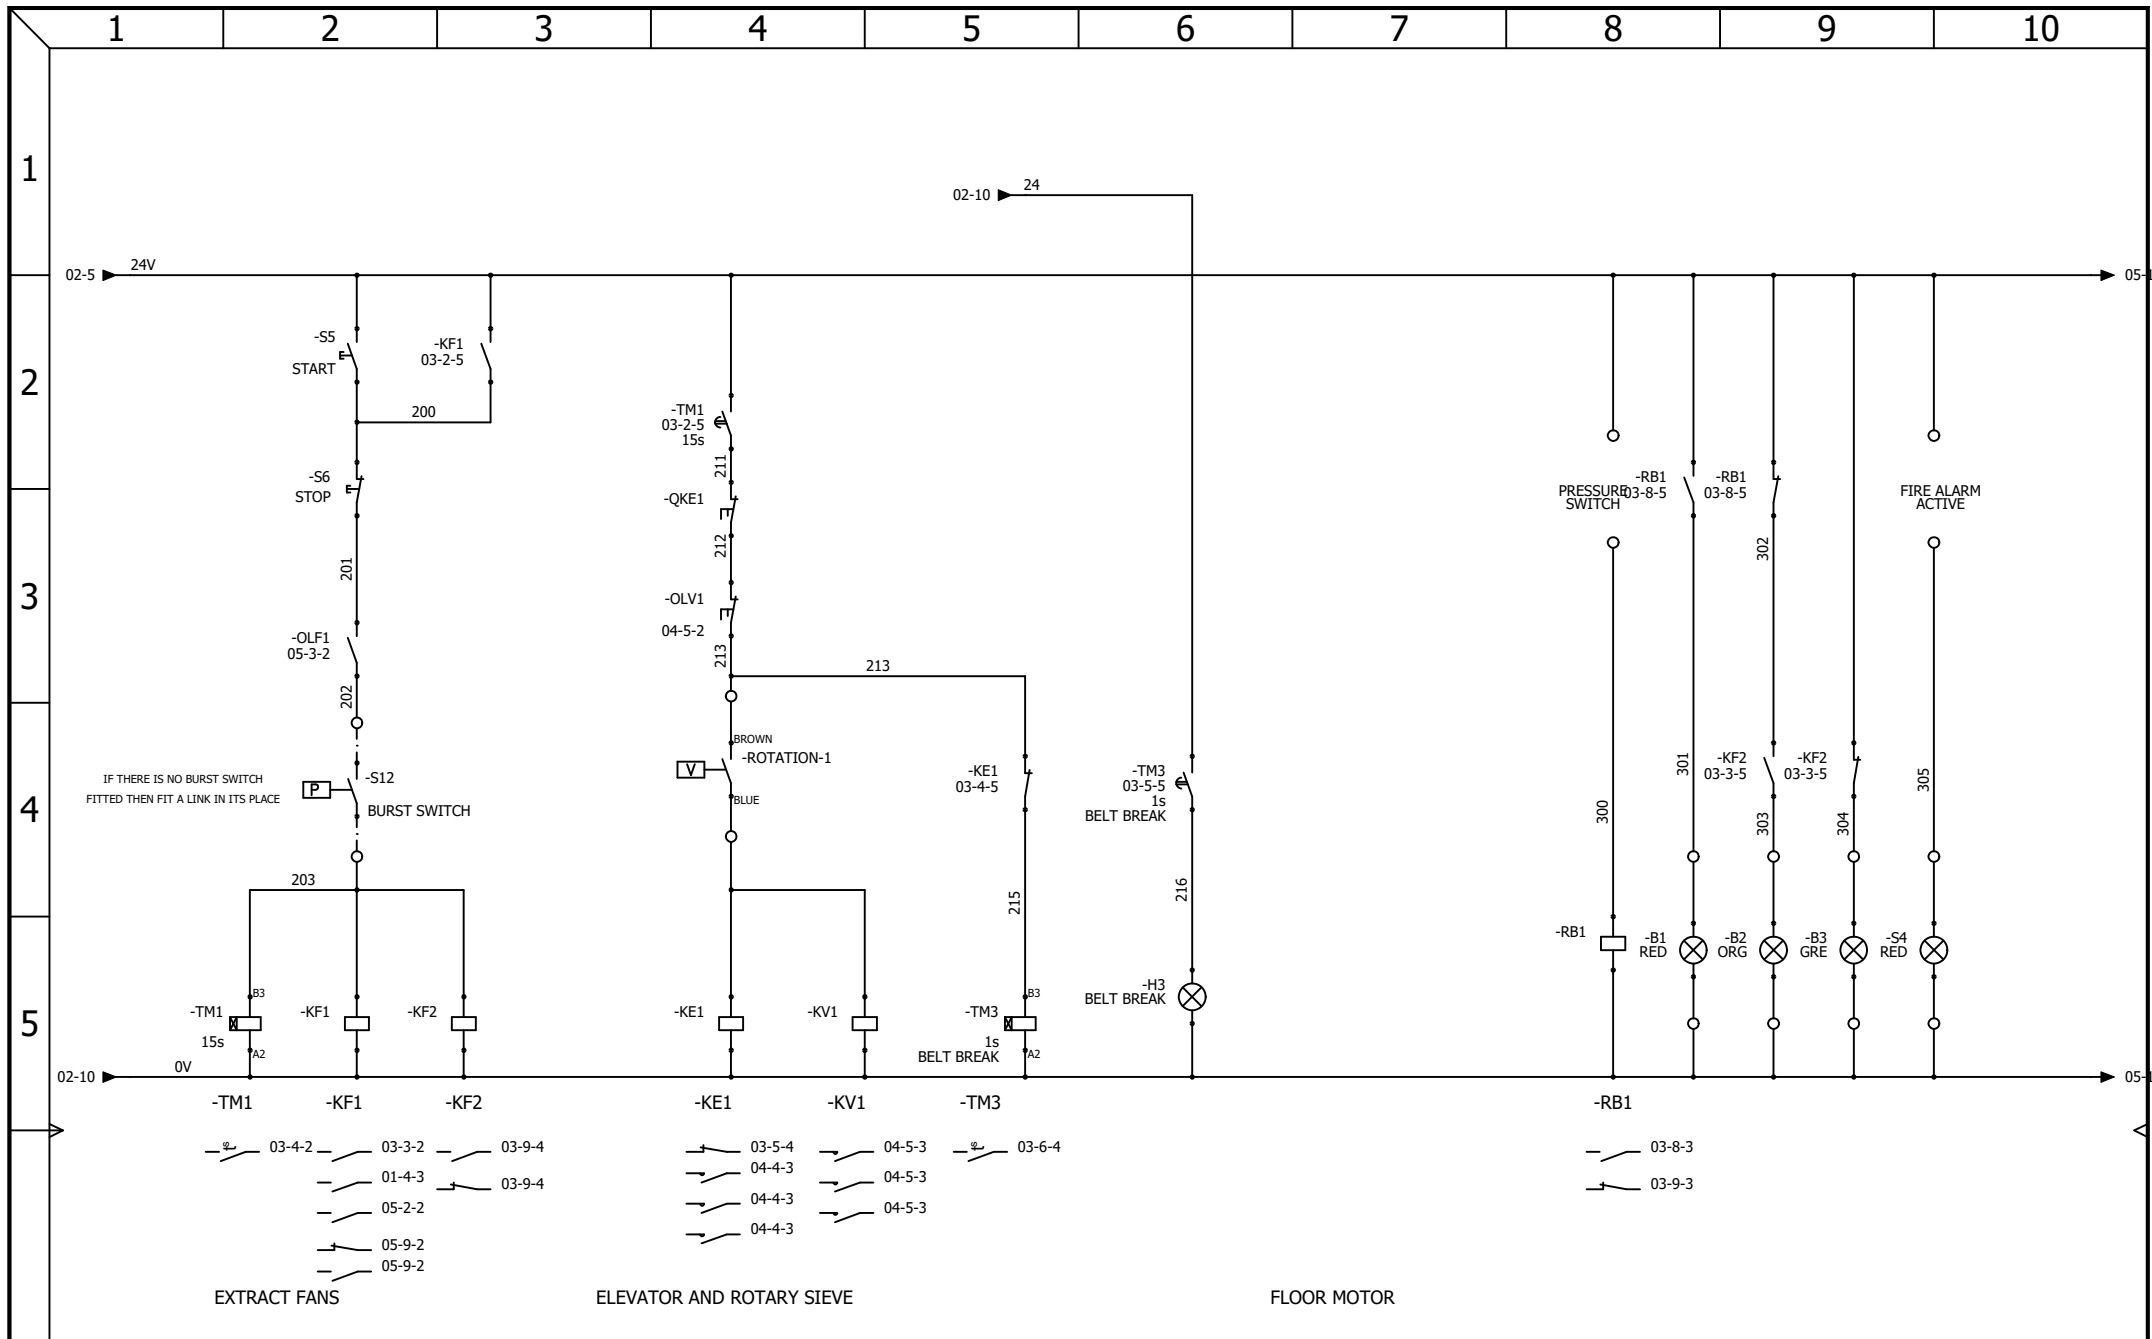

AAC Technical Services Ltd
Unit 2, Brunel Business Court
Brunel Way, Thetford, Norfolk IP24 1HP


CONTRACT: AIRBLAST - FTB BLASTBOOTH 2609

LOCATION: +L1

CONTROL CIRCUIT

Main electrical closet

					REVISION	
					0	
0	05/06/2026	TW				
REV.	DATE	NAME	CHANGES		SHEET	OF
DRAWING NUMBER:					3	5

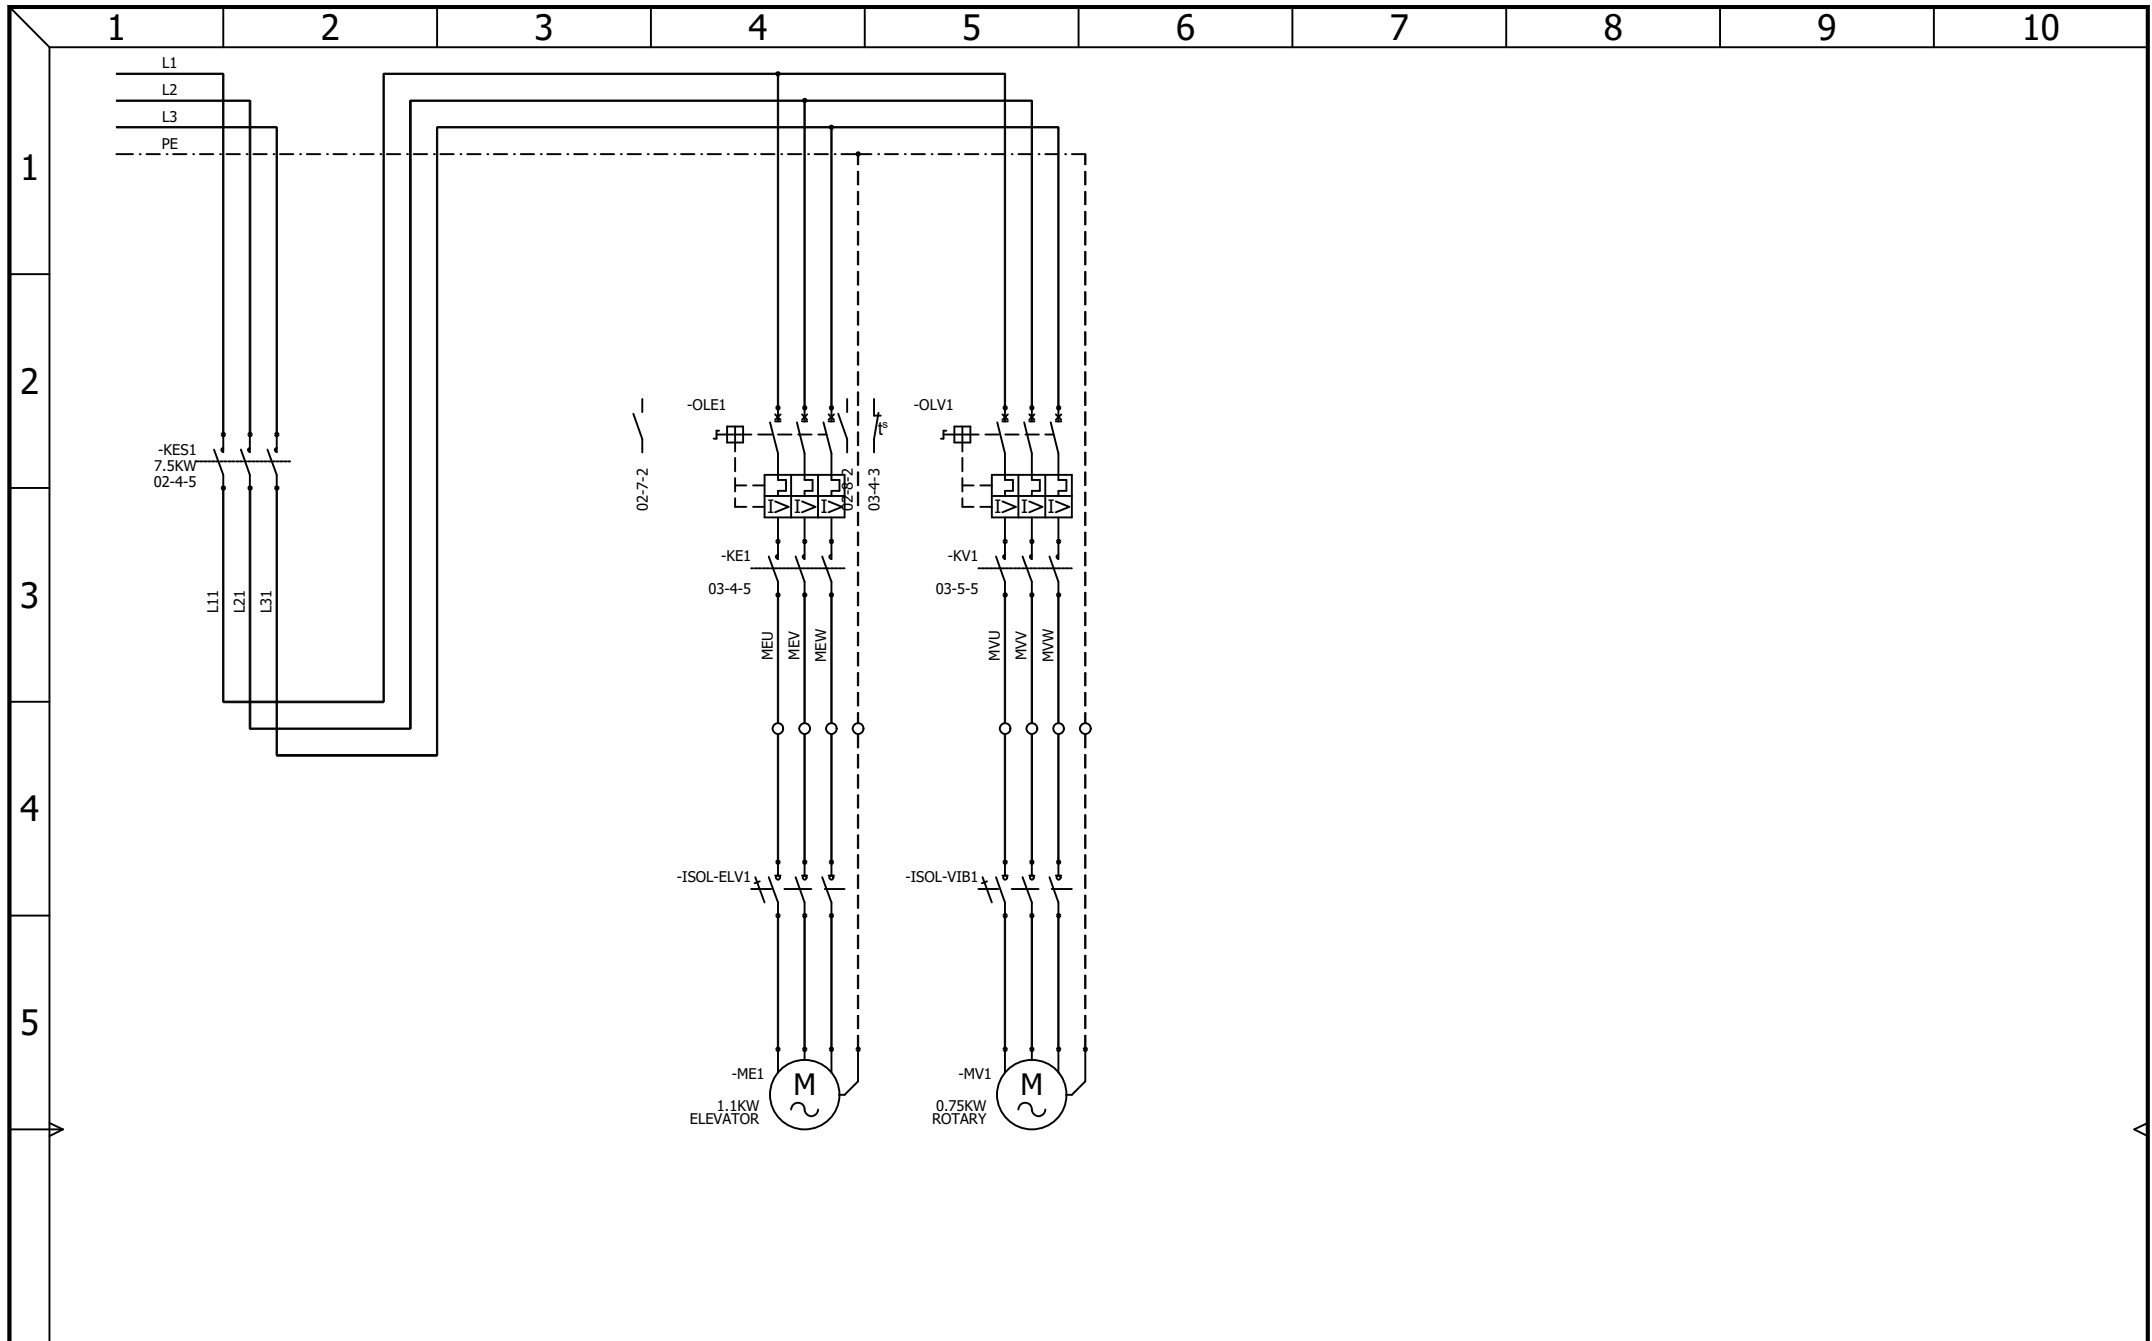

AAC Technical Services Ltd
 Unit 2, Brunel Business Court
 Brunel Way, Thetford, Norfolk IP24 1HP

CONTRACT: AIRBLAST - FTB BLASTBOOTH 2609

LOCATION: +L1

EXTRACTION MOTORS

Main electrical closet

					REVISION	
					0	
0	05/06/2026	TW				
REV.	DATE	NAME	CHANGES		SHEET	OF
DRAWING NUMBER:					4	5

