


PENDANT HOIST CONTROL


SI04 - 04/09/23

 AAC Technical Services Ltd Unit 2, Brunel Business Court Brunel Way, Thetford, Norfolk IP24 1HP	HOIST CONTROL PANEL Cover page						REVISION
							0
	0	24/08/2023	TW				
CONTRACT: SI04	LOCATION: +L1	Main electrical closet	REV.	DATE	NAME	CHANGES	01
			User data 1		User data 2		

1-HOIST CONTROL PANEL

Drawing	Description	Function	Location	Revision	Date	Created by
01	Cover page	=F1	+L1	0	24/08/2023	TW
02	Drawings list	=F1	+L1	0	24/08/2023	TW
03	POWER DISTRIBUTION	=F1	+L1	0	24/08/2023	TW
04	EMERGENCY STOP	=F1	+L1	0	24/08/2023	TW
05	MOTOR 1 - POWER CONNECTIONS	=F1	+L1	0	24/08/2023	TW
06	MOTOR 1 - CONTROL CONNECTIONS	=F1	+L1	0	24/08/2023	TW
07	MOTOR 1 - INV - ENCODER CONNECTIONS	=F1	+L1	0	24/08/2023	TW
08	MOTOR 1 - SI - SAFETY CONNECTIONS	=F1	+L1	0	24/08/2023	TW
09	MOTOR 1 - SI - ENCODER CONNECTIONS	=F1	+L1	0	24/08/2023	TW
10	MOTOR 1 - SI - IO MODULE	=F1	+L1	0	24/08/2023	TW
11	MOTOR 1 - SI - PLC MODULE	=F1	+L1	0	25/08/2023	TW
12	MOTOR 2 - POWER CONNECTIONS	=F1	+L1	0	24/08/2023	TW
13	MOTOR 2 - CONTROL CONNECTIONS	=F1	+L1	0	24/08/2023	TW
14	MOTOR 2 - INV - ENCODER CONNECTIONS	=F1	+L1	0	24/08/2023	TW
15	MOTOR 2 - SI - SAFETY CONNECTIONS	=F1	+L1	0	24/08/2023	TW
16	MOTOR 2 - SI - ENCODER CONNECTIONS	=F1	+L1	0	24/08/2023	TW
17	MOTOR 2 - SI - IO MODULE	=F1	+L1	0	24/08/2023	TW
18	BRAKE CONTROL	=F1	+L1	0	24/08/2023	TW
19	ULTIMATE LIMITS	=F1	+L1	0	24/08/2023	TW

 AAC Technical Services Ltd Unit 2, Brunel Business Court Brunel Way, Thetford, Norfolk IP24 1HP	HOIST CONTROL PANEL Drawings list					REVISION		
						0		
				0	24/08/2023	TW		
CONTRACT: SI04		LOCATION: +L1	Main electrical closet	REV.	DATE	NAME	CHANGES	SCHEME
								02

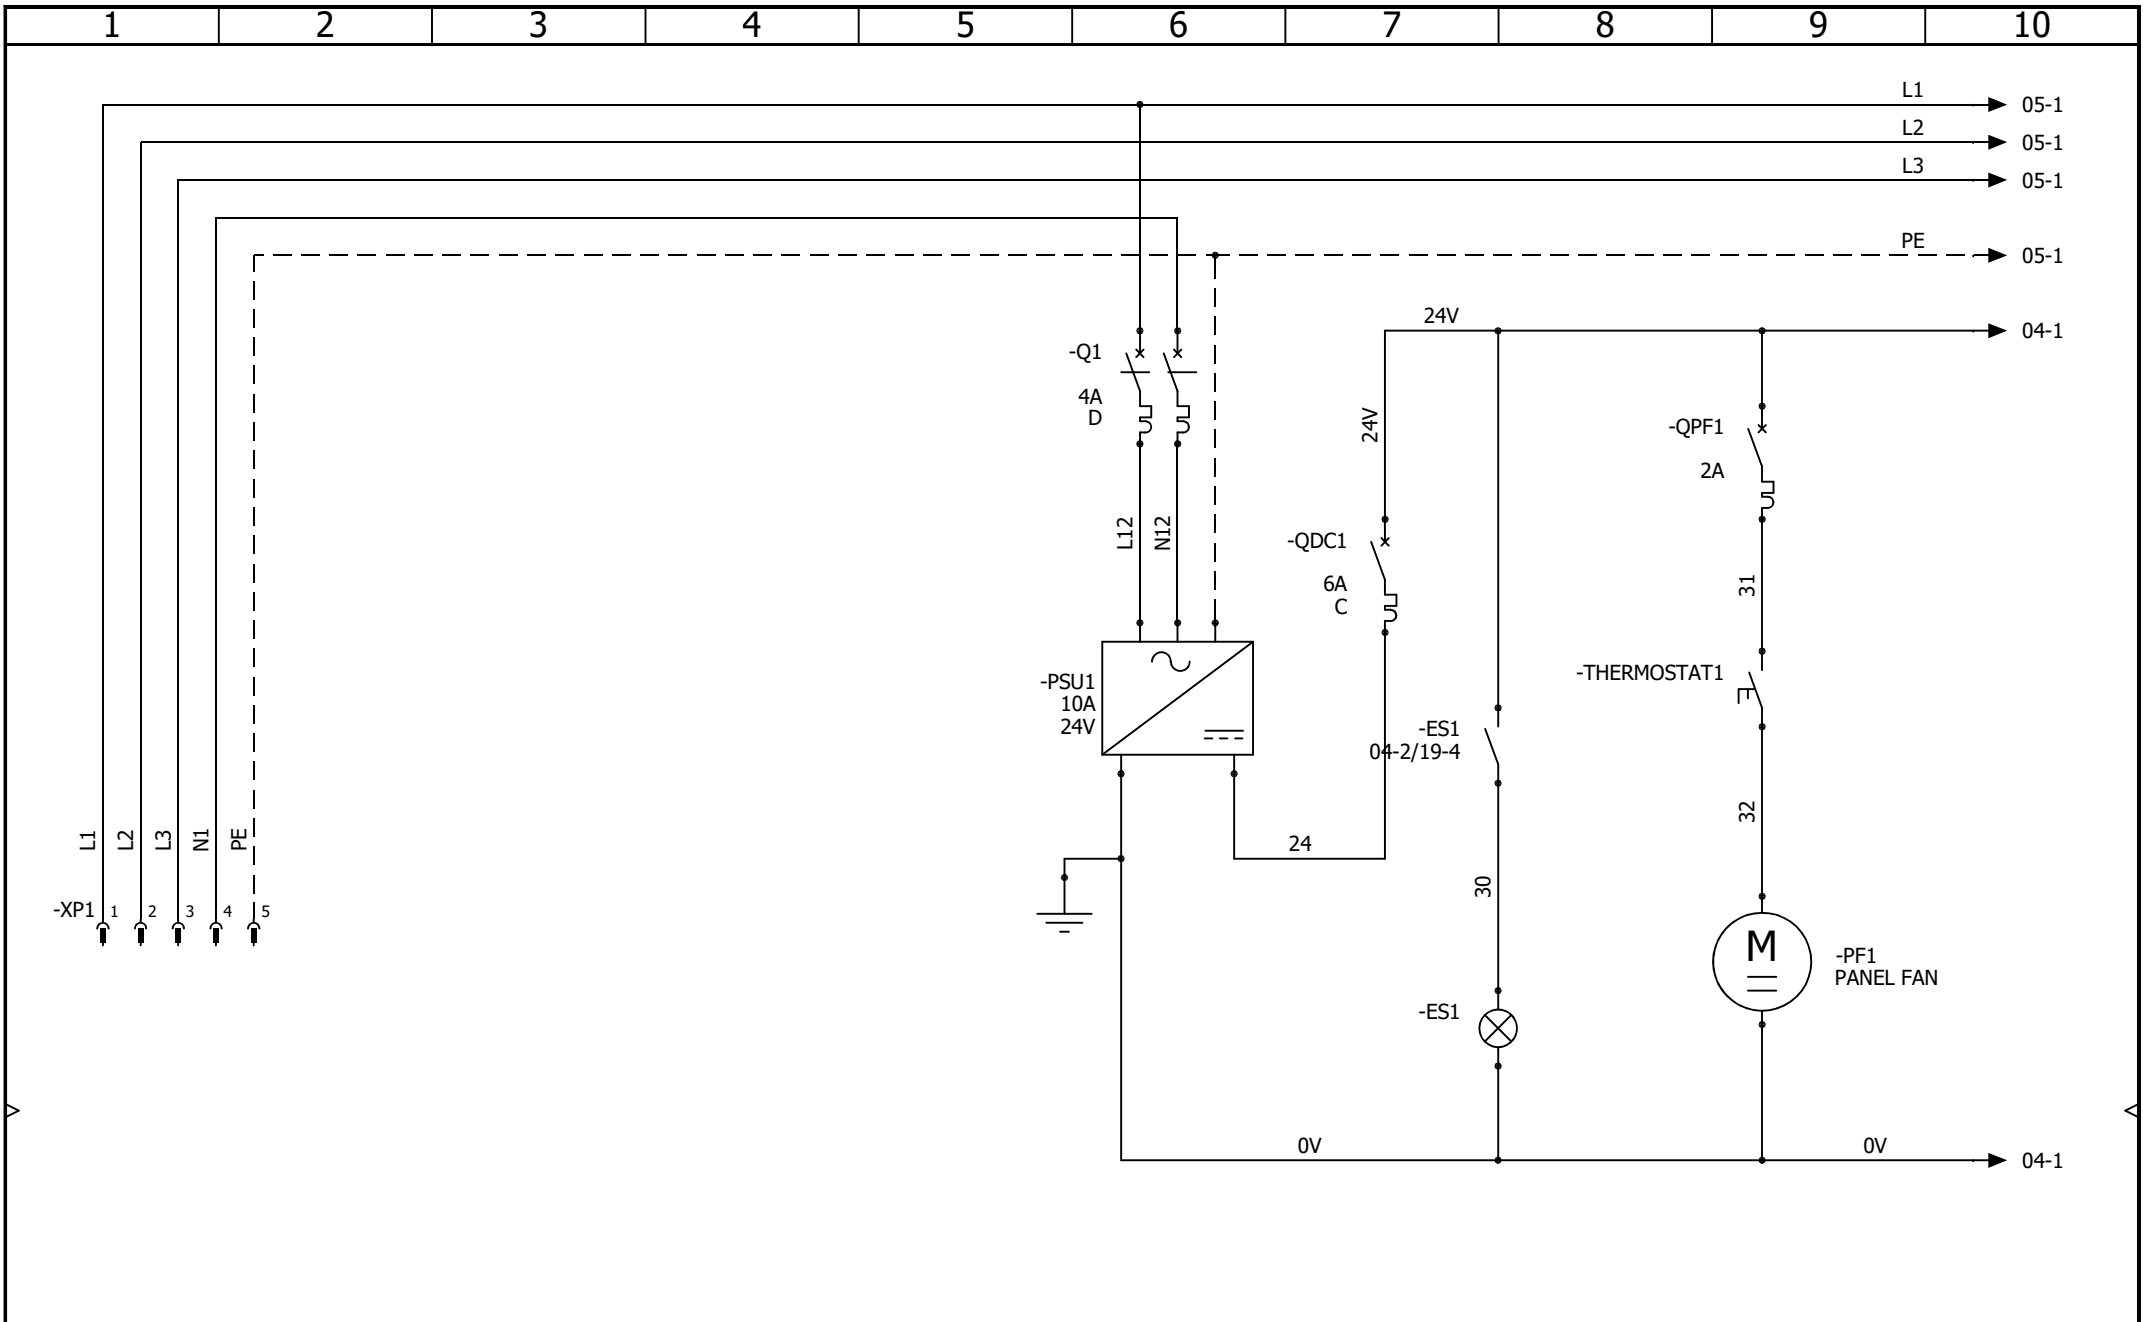


AAC Technical Services Ltd
 Unit 2, Brunel Business Court
 Brunel Way, Thetford, Norfolk IP24 1HP


CONTRACT: SI04


HOIST CONTROL PANEL
POWER DISTRIBUTION

LOCATION: +L1 Main electrical closet

				REVISION
				0
0	24/08/2023	TW		
REV.	DATE	NAME	CHANGES	
User data 1			User data 2	
				SCHEME
				03

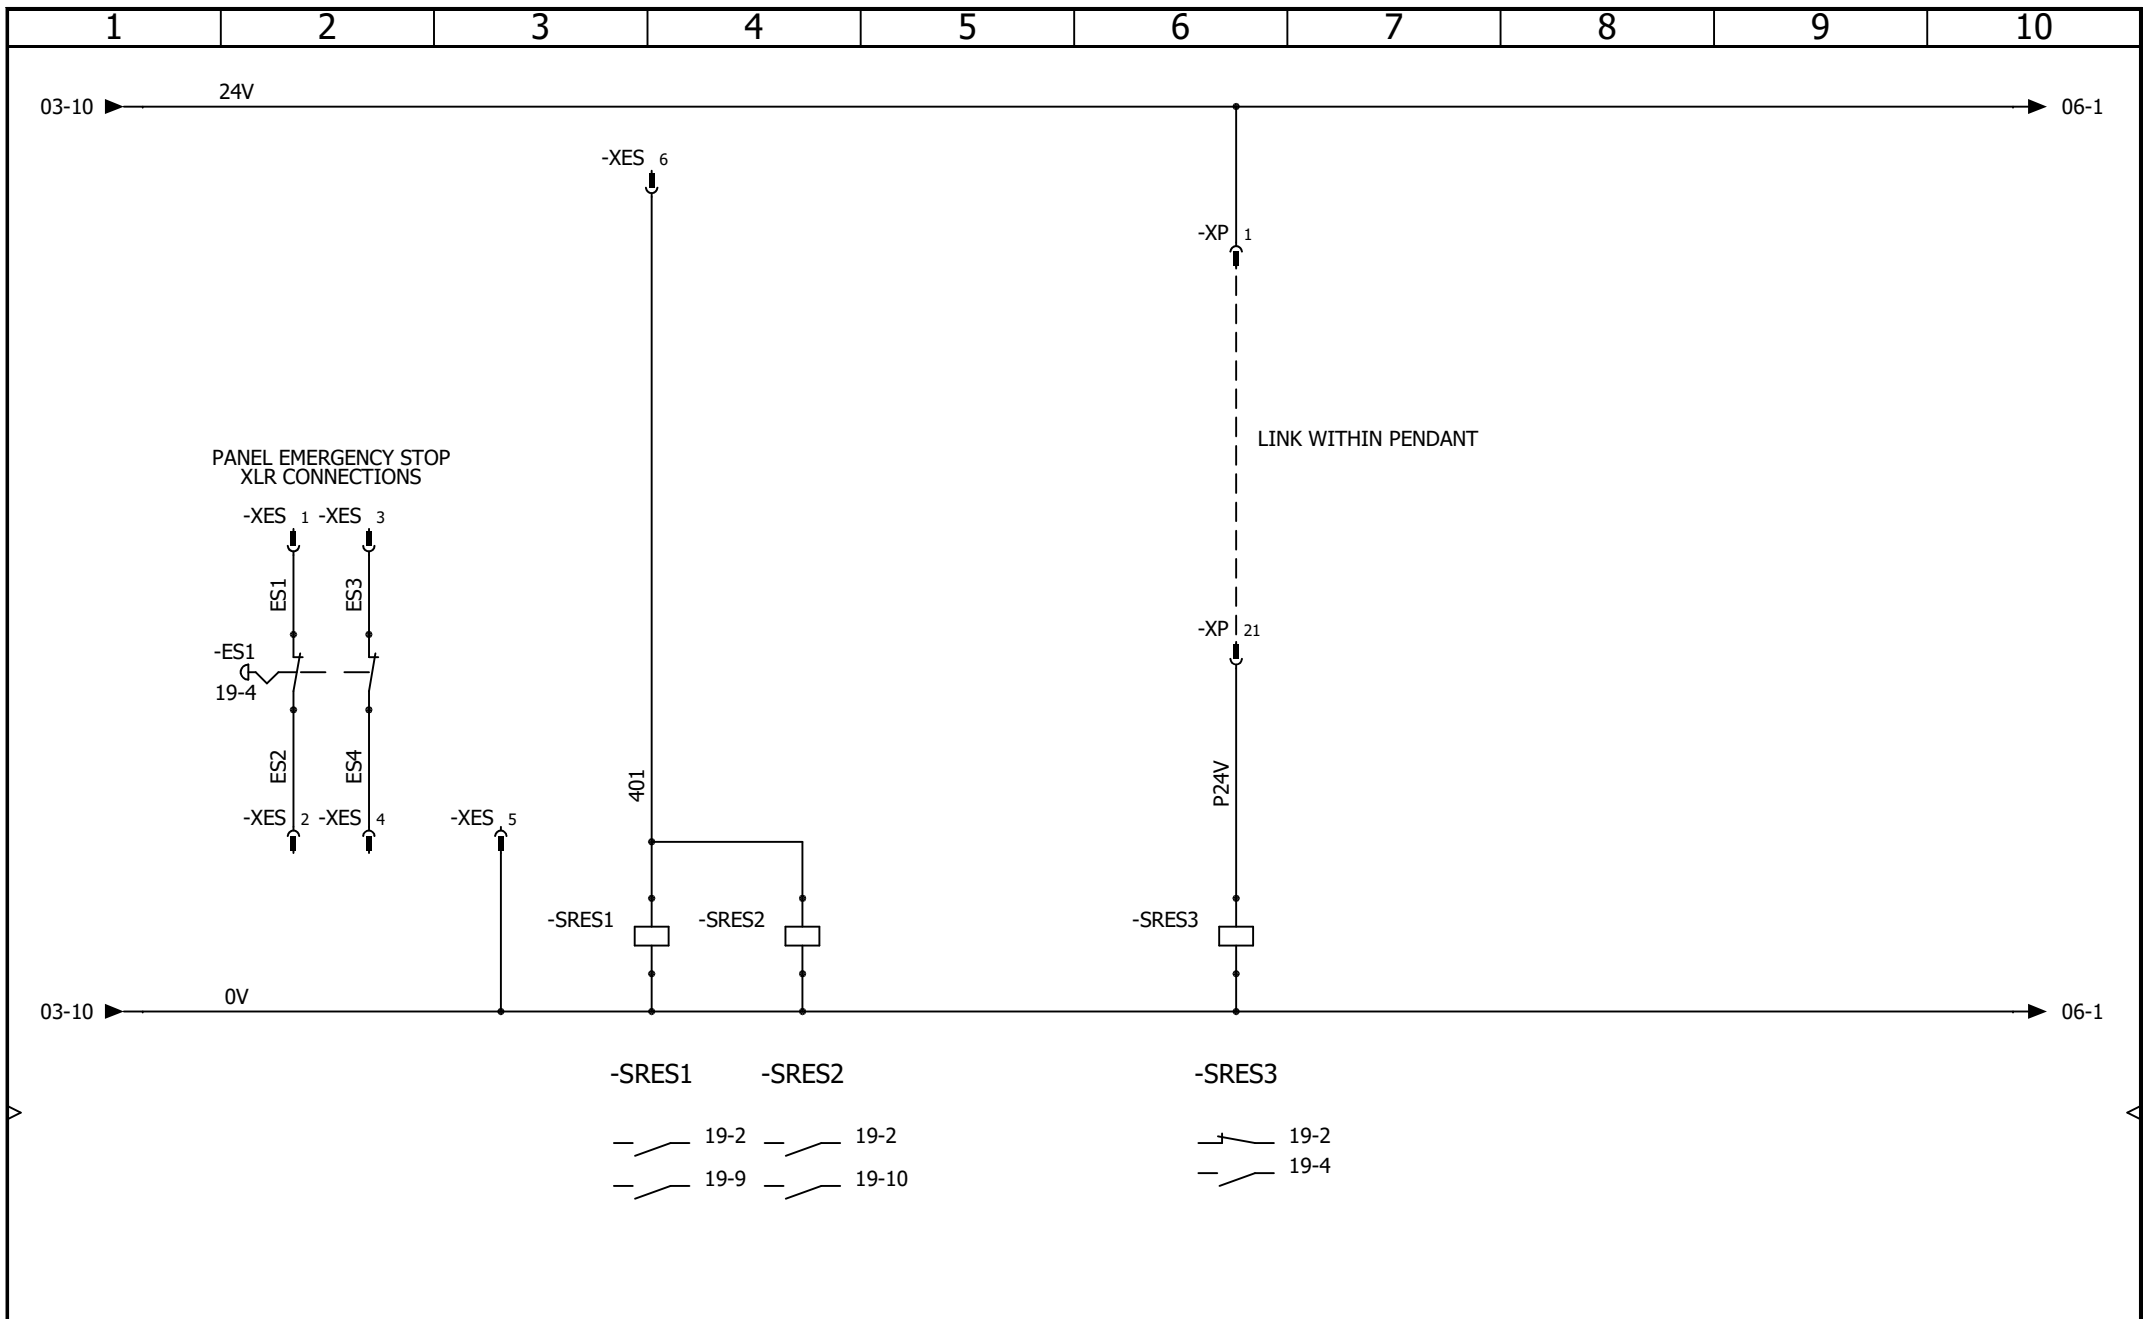

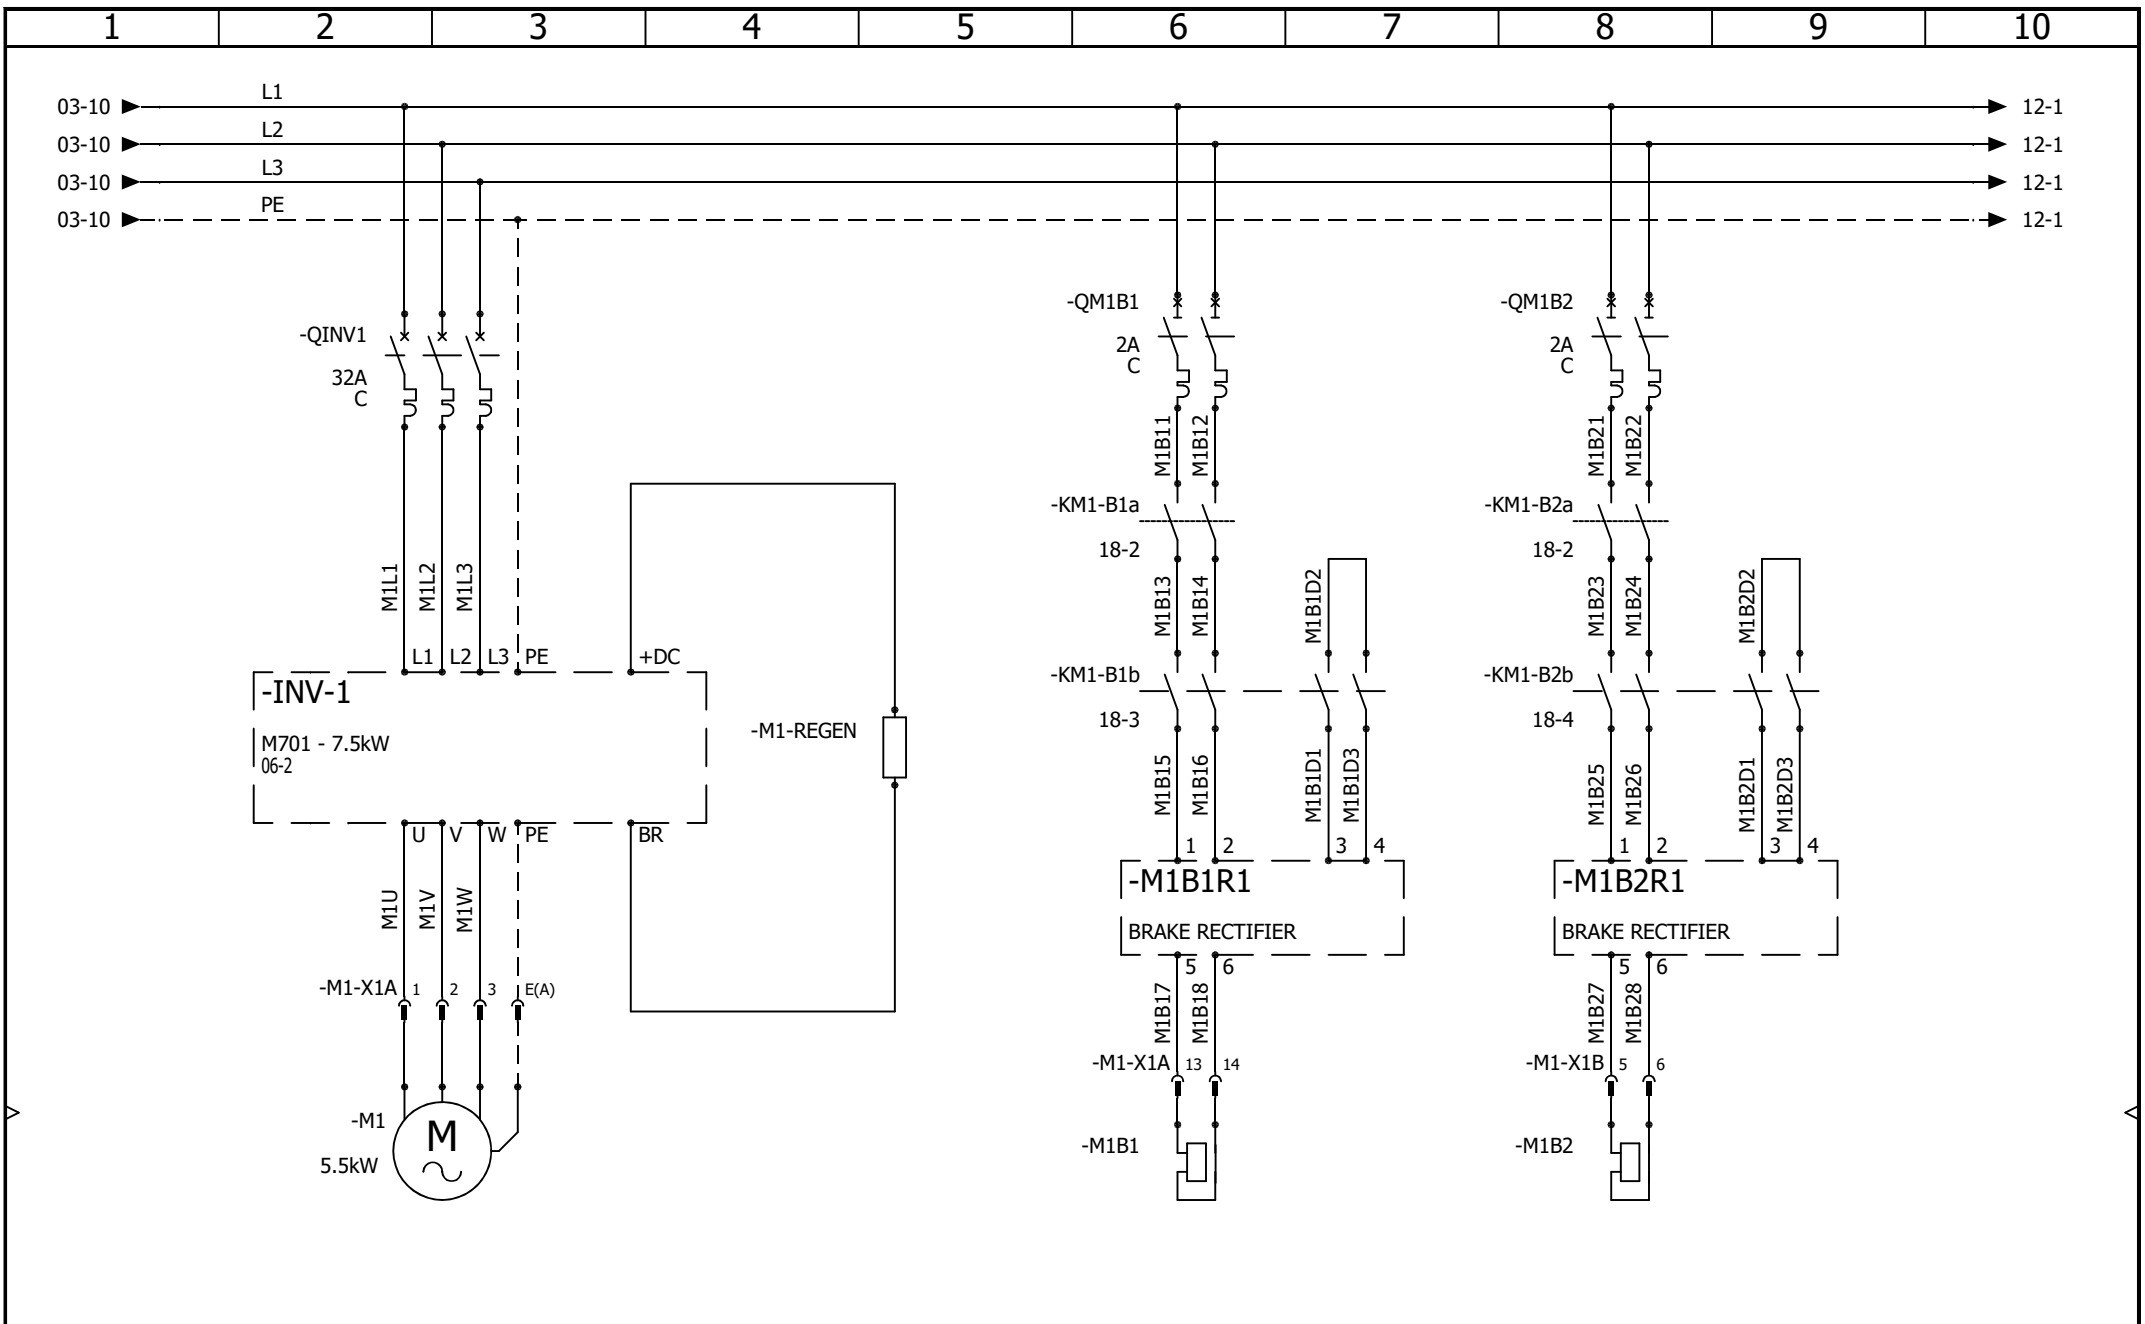

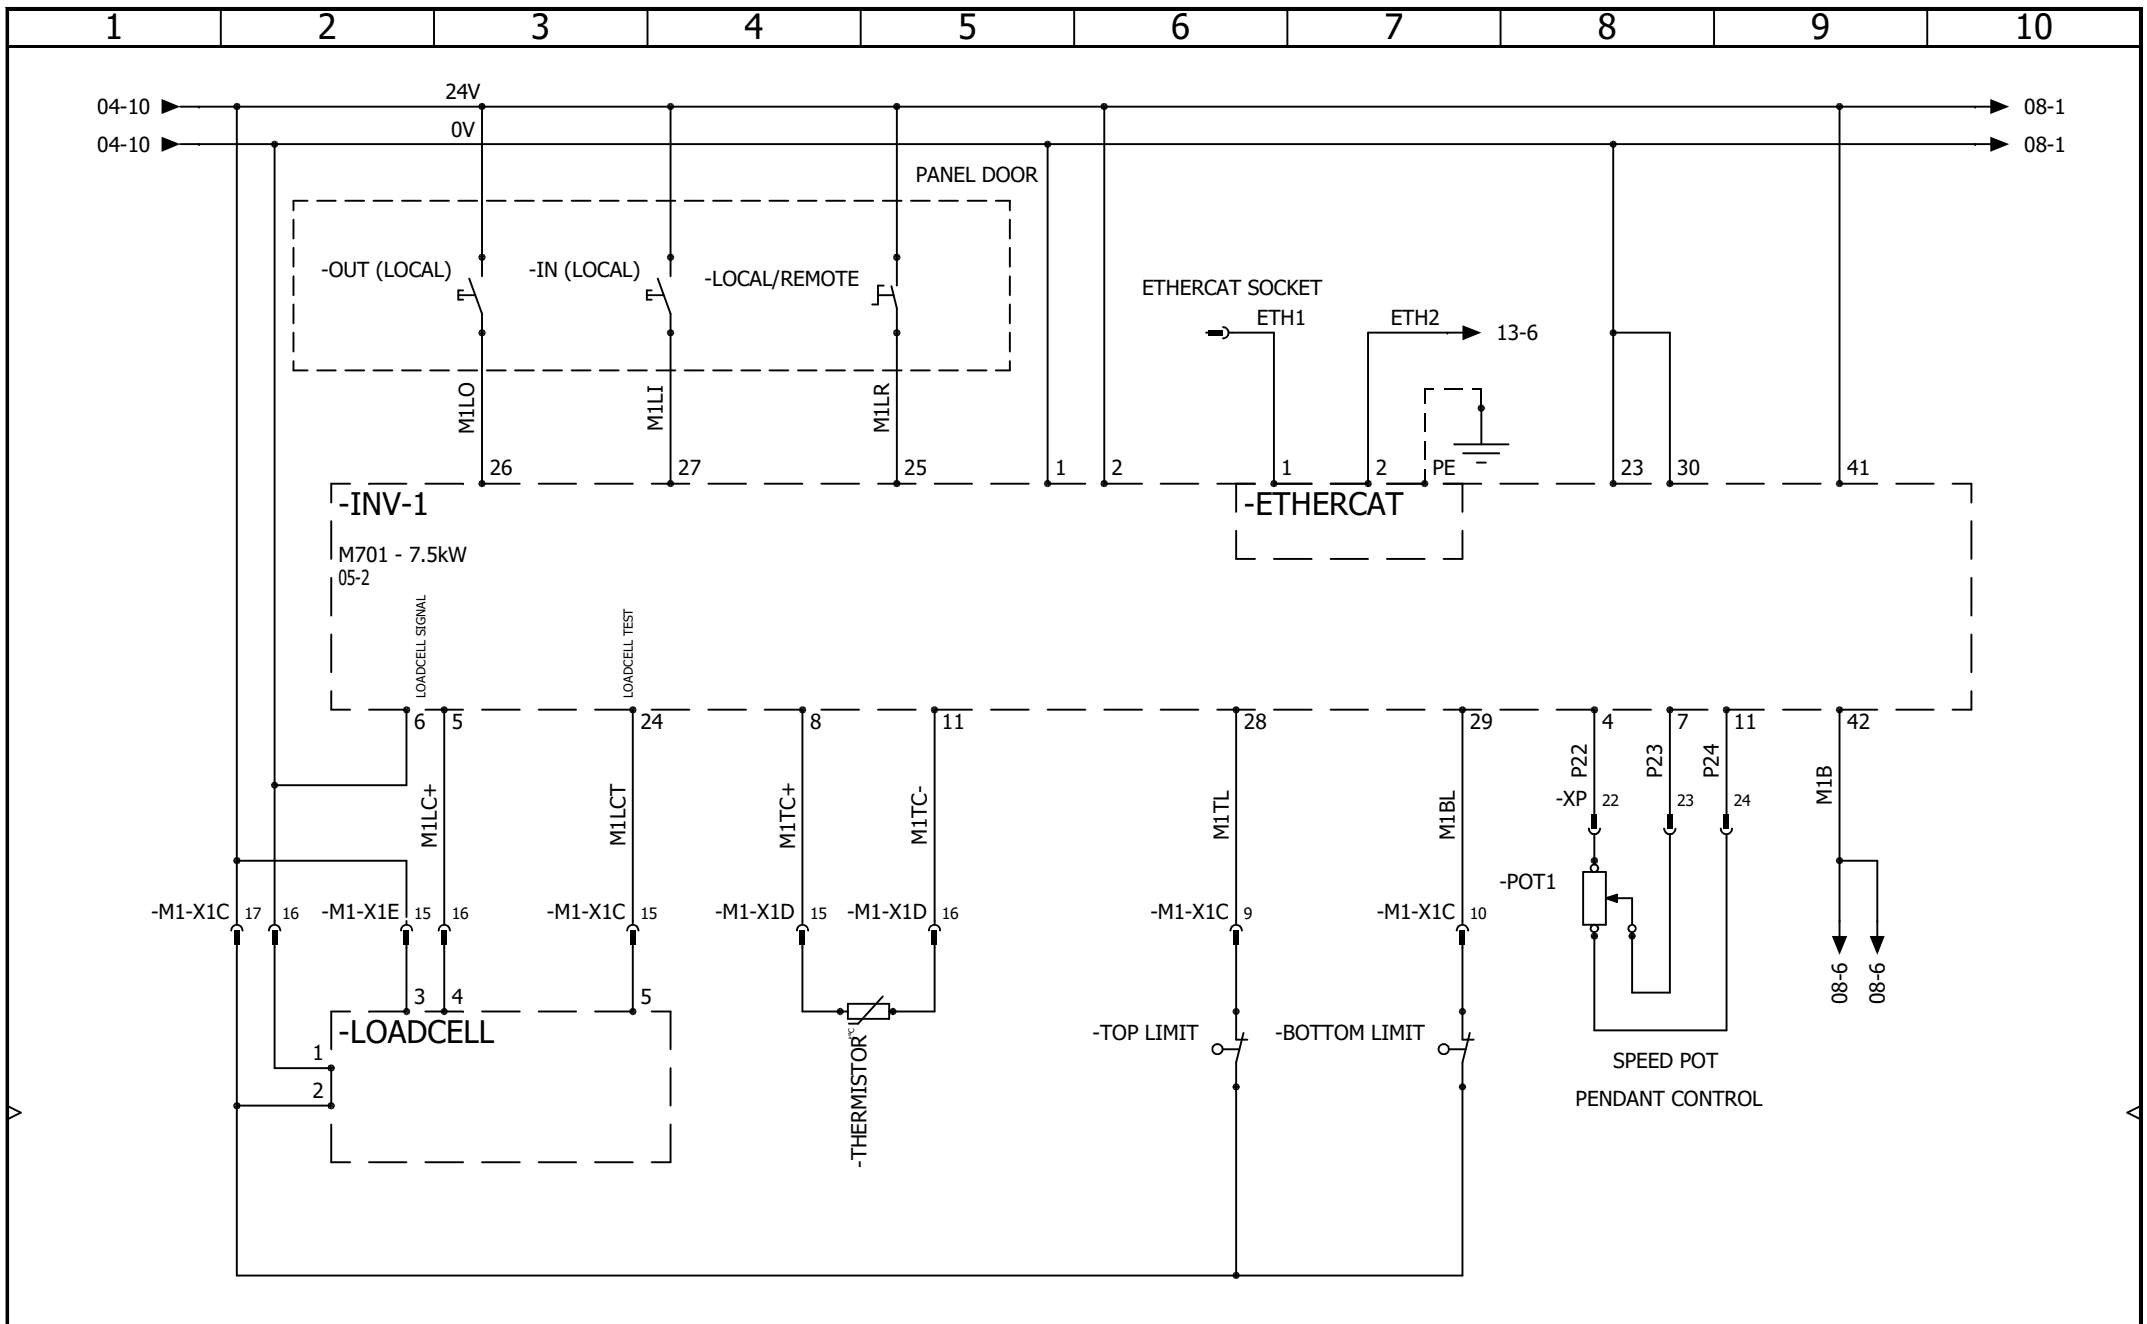

AAC Technical Services Ltd
 Unit 2, Brunel Business Court
 Brunel Way, Thetford, Norfolk IP24 1HP

HOIST CONTROL PANEL
MOTOR 1 - CONTROL CONNECTIONS


CONTRACT: SI04

LOCATION:

+L1

Main electrical closet

				REVISION
				0
0	24/08/2023	TW		
REV.	DATE	NAME	CHANGES	SCHEME
				06
User data 1			User data 2	

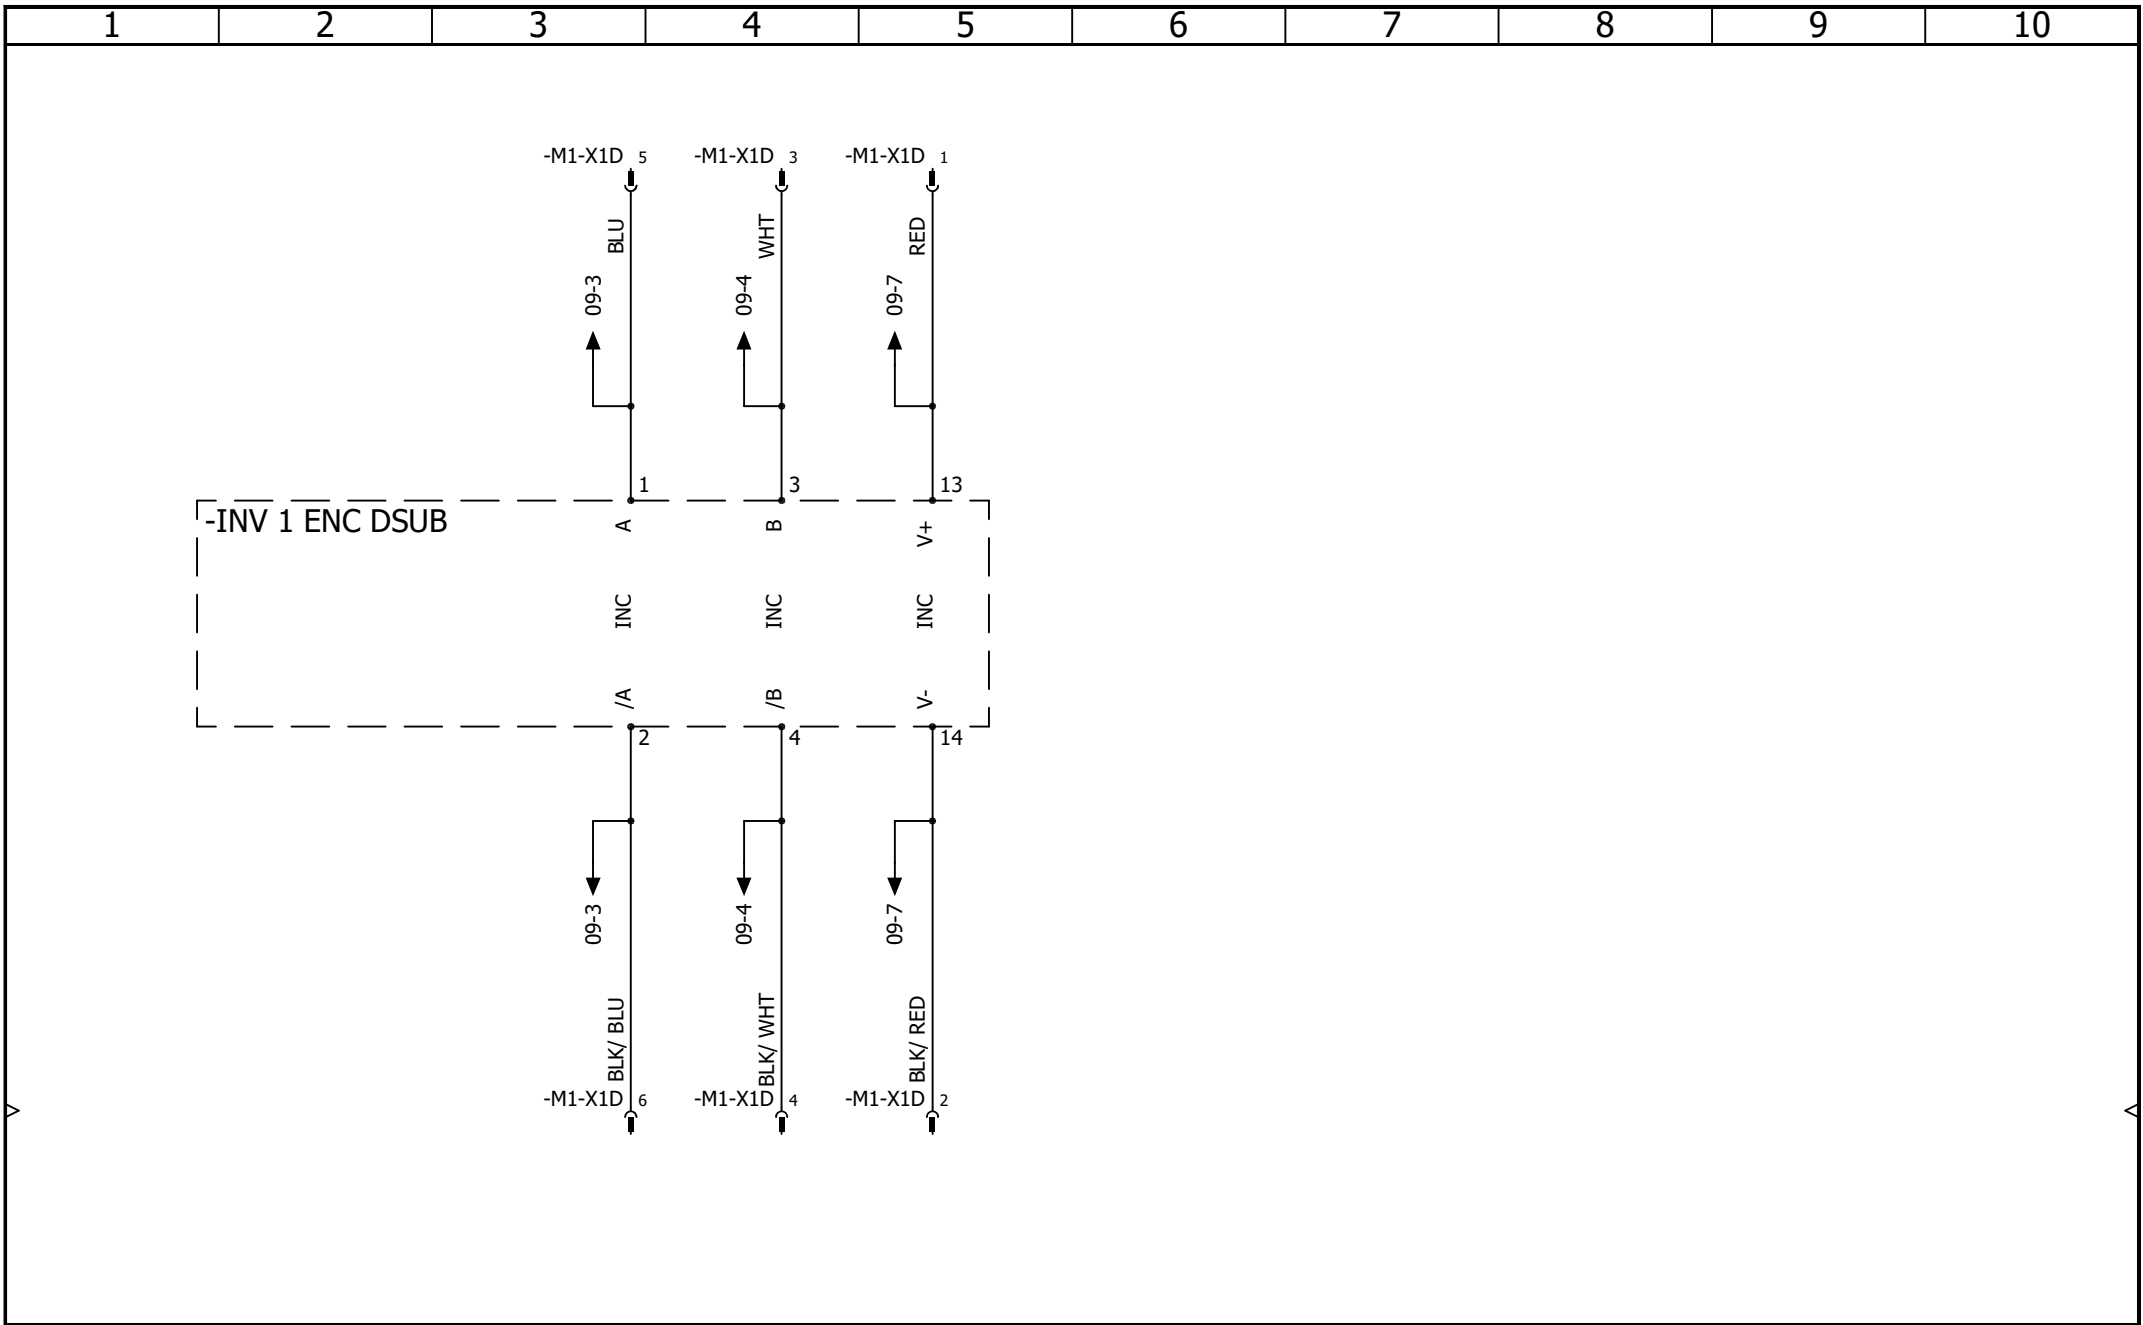



AAC Technical Services Ltd
 Unit 2, Brunel Business Court
 Brunel Way, Thetford, Norfolk IP24 1HP
 CONTRACT: SI04

HOIST CONTROL PANEL
MOTOR 1 - INV - ENCODER CONNECTIONS

LOCATION: +L1 Main electrical closet

					REVISION
					0
0	24/08/2023	TW			SCHEME
REV.	DATE	NAME	CHANGES		07
User data 1				User data 2	

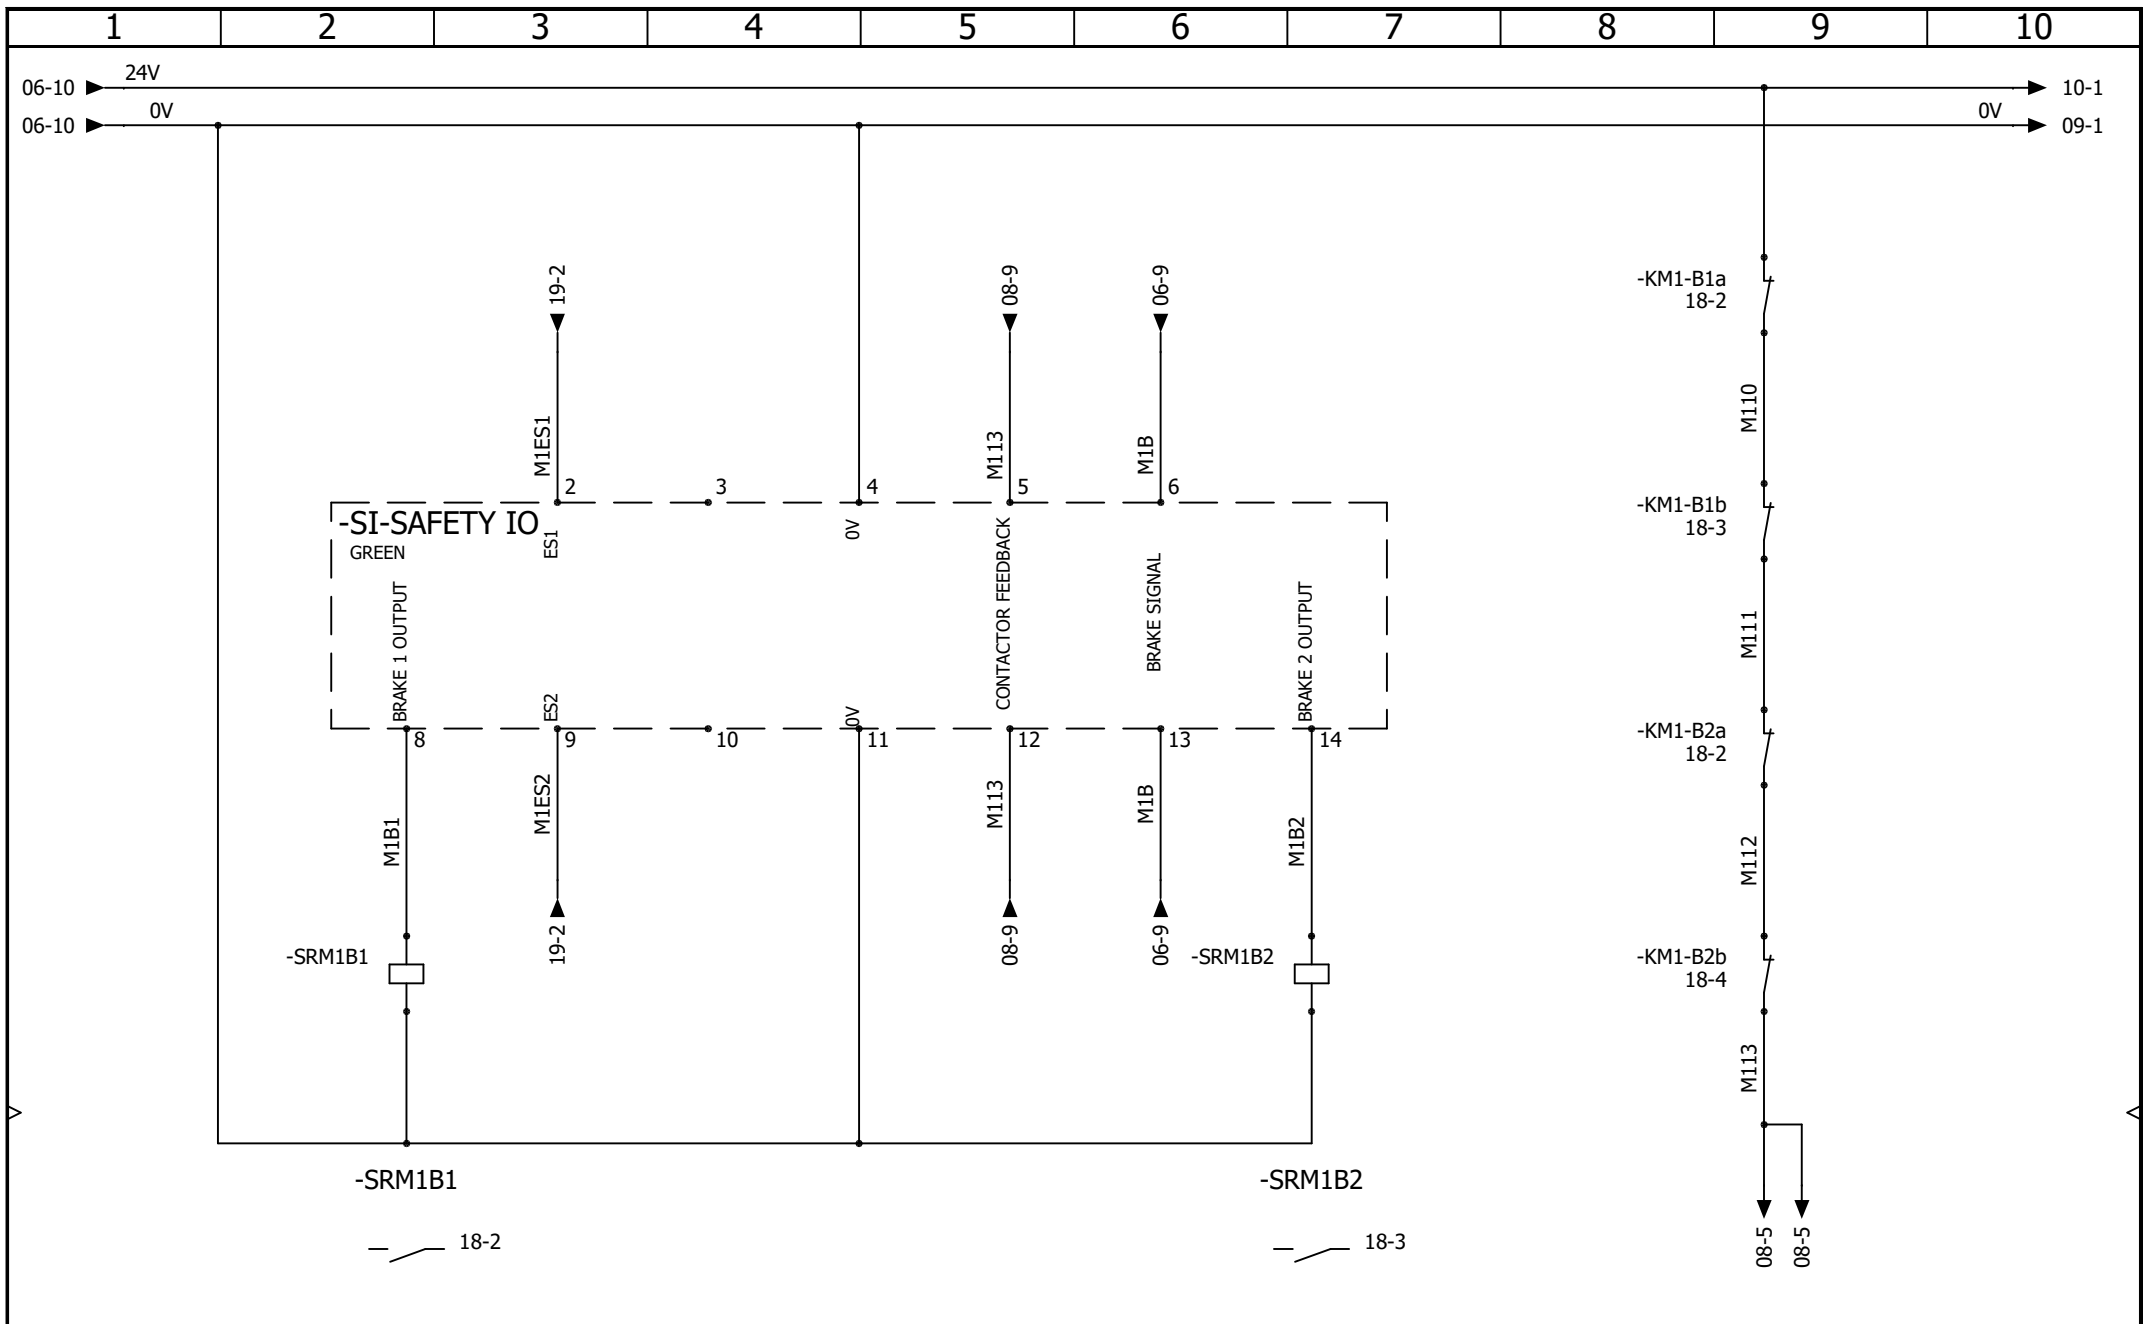

AAC Technical Services Ltd
 Unit 2, Brunel Business Court
 Brunel Way, Thetford, Norfolk IP24 1HP

HOIST CONTROL PANEL
MOTOR 1 - SI - SAFETY CONNECTIONS


CONTRACT: SI04

LOCATION:


+L1


Main electrical closet


				REVISION
				0
0	24/08/2023	TW		
REV.	DATE	NAME	CHANGES	SCHEME
				08
User data 1			User data 2	

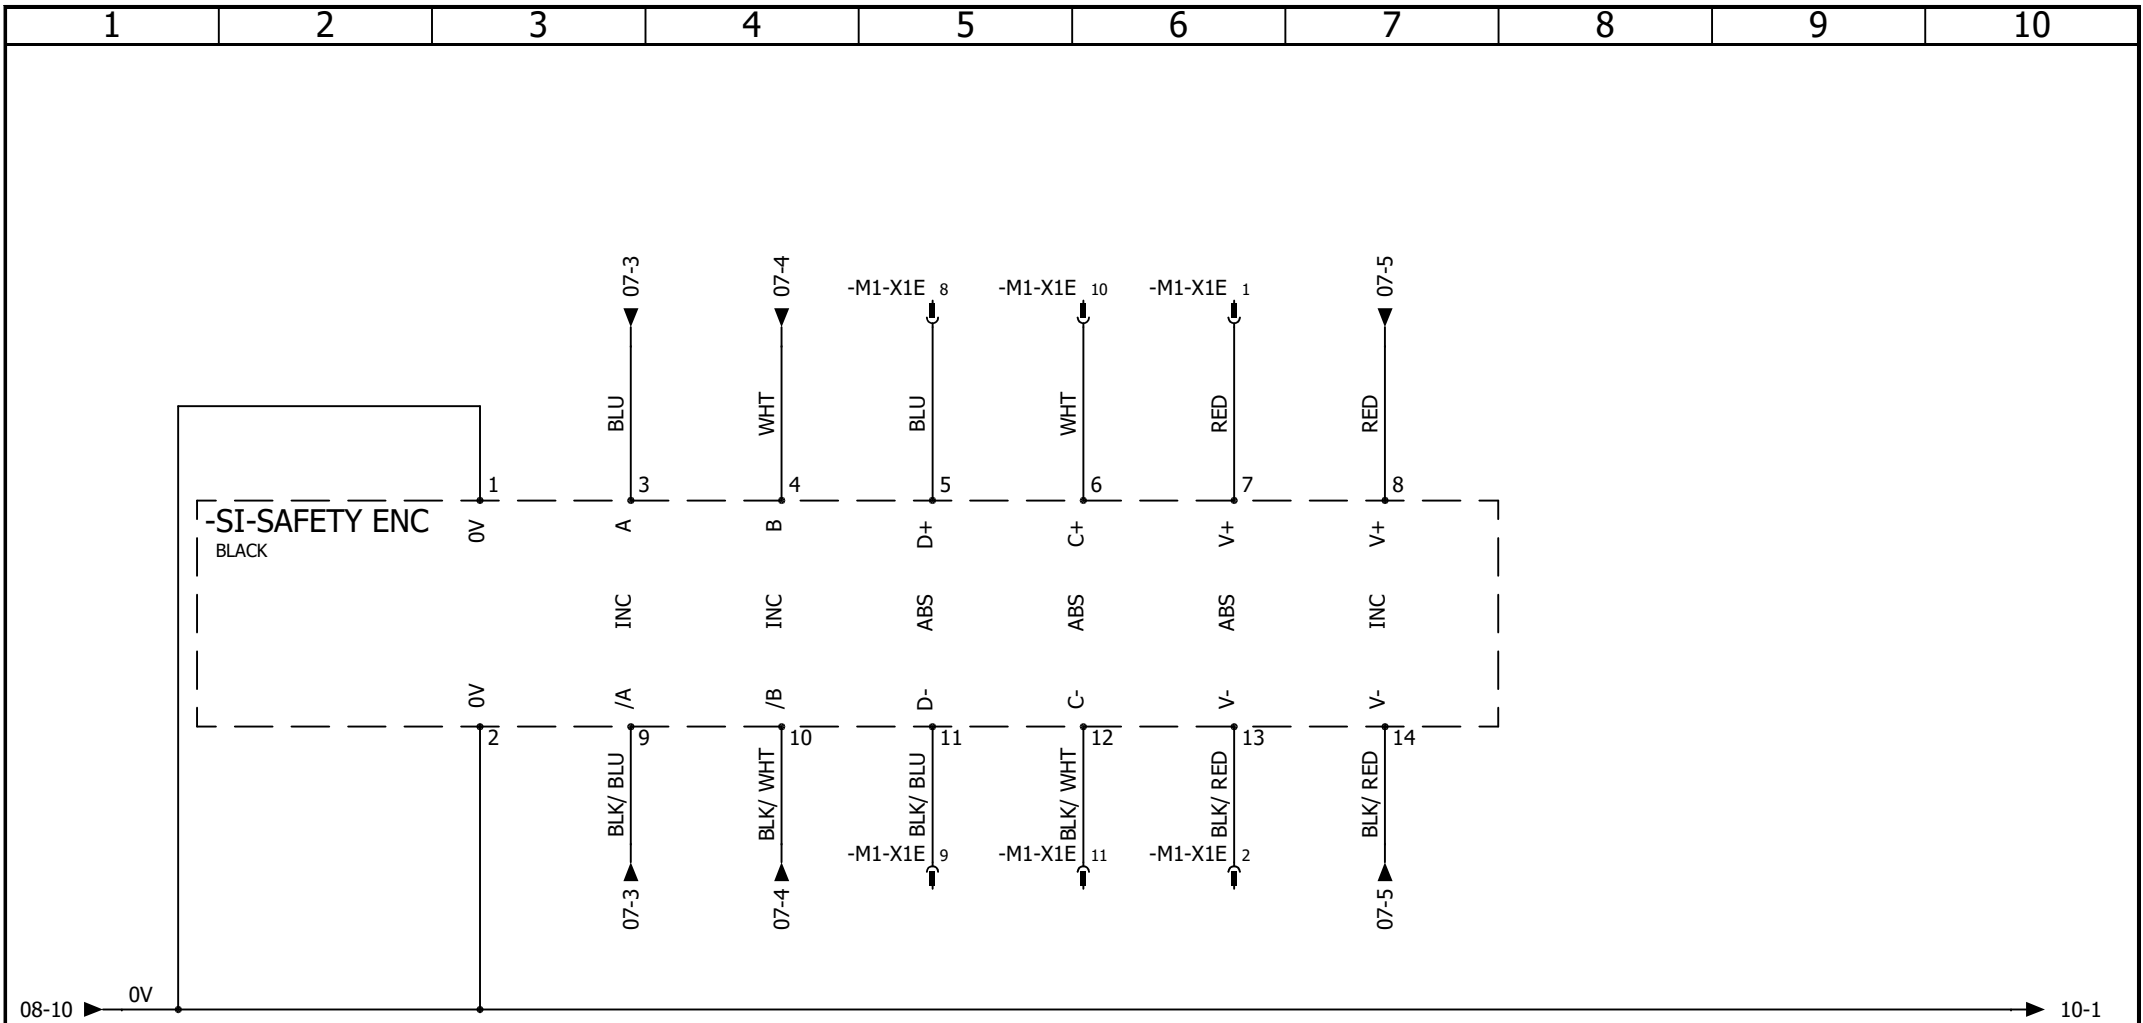

08-10 0V 10-1

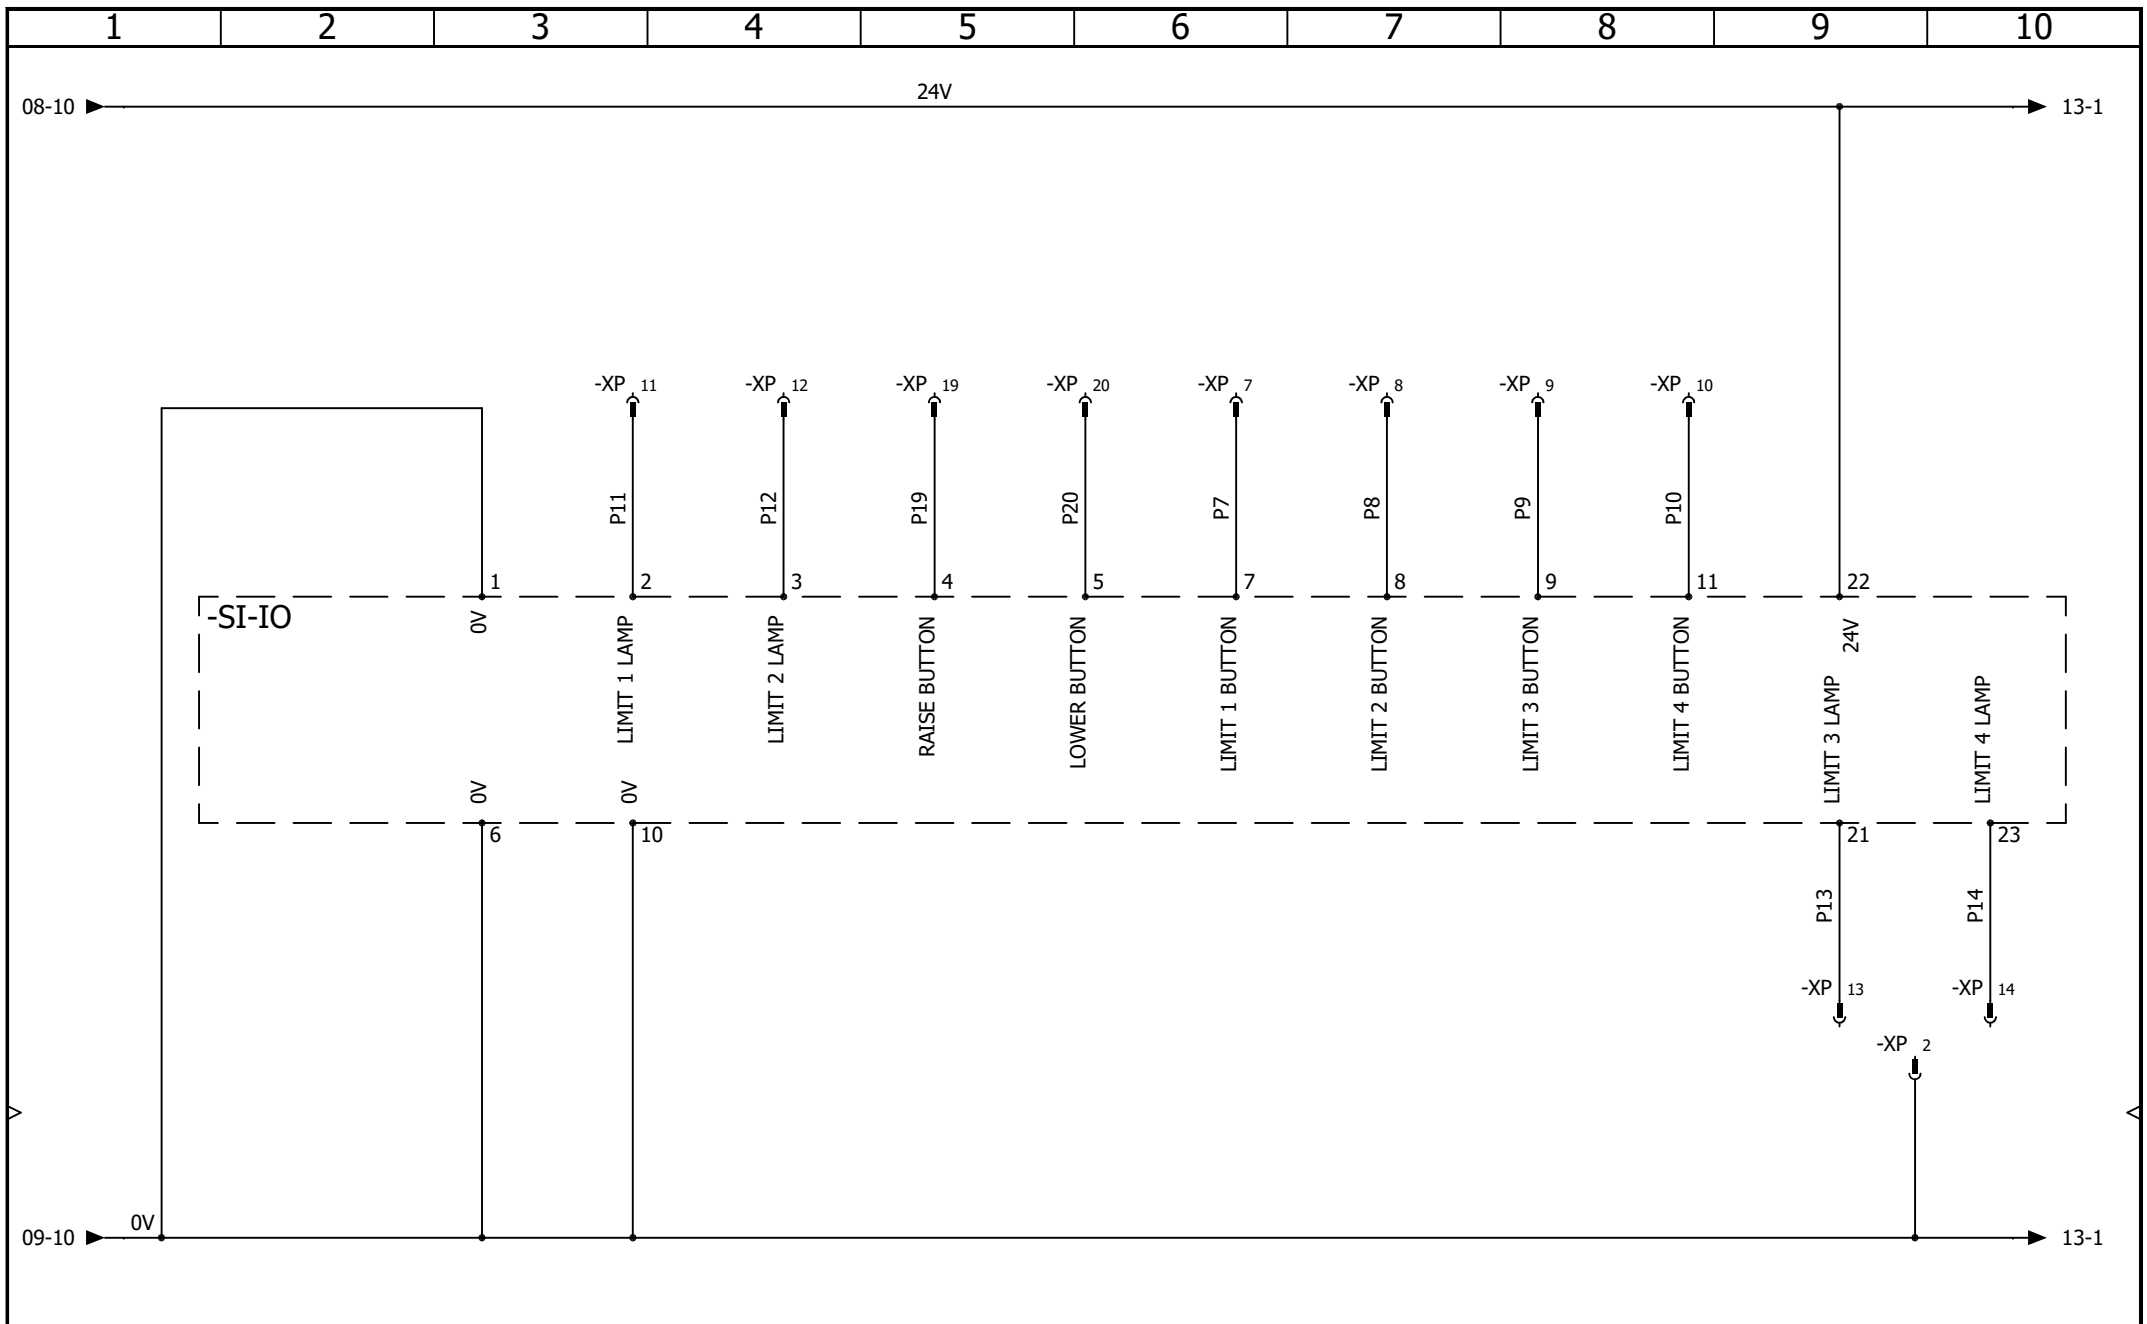

 AAC Technical Services Ltd Unit 2, Brunel Business Court Brunel Way, Thetford, Norfolk IP24 1HP	HOIST CONTROL PANEL MOTOR 1 - SI - IO MODULE			REVISION	0			
				REV.	DATE	NAME	CHANGES	SCHEME
				0	24/08/2023	TW		10
CONTRACT: SI04	LOCATION: +L1	Main electrical closet	User data 1	User data 2				

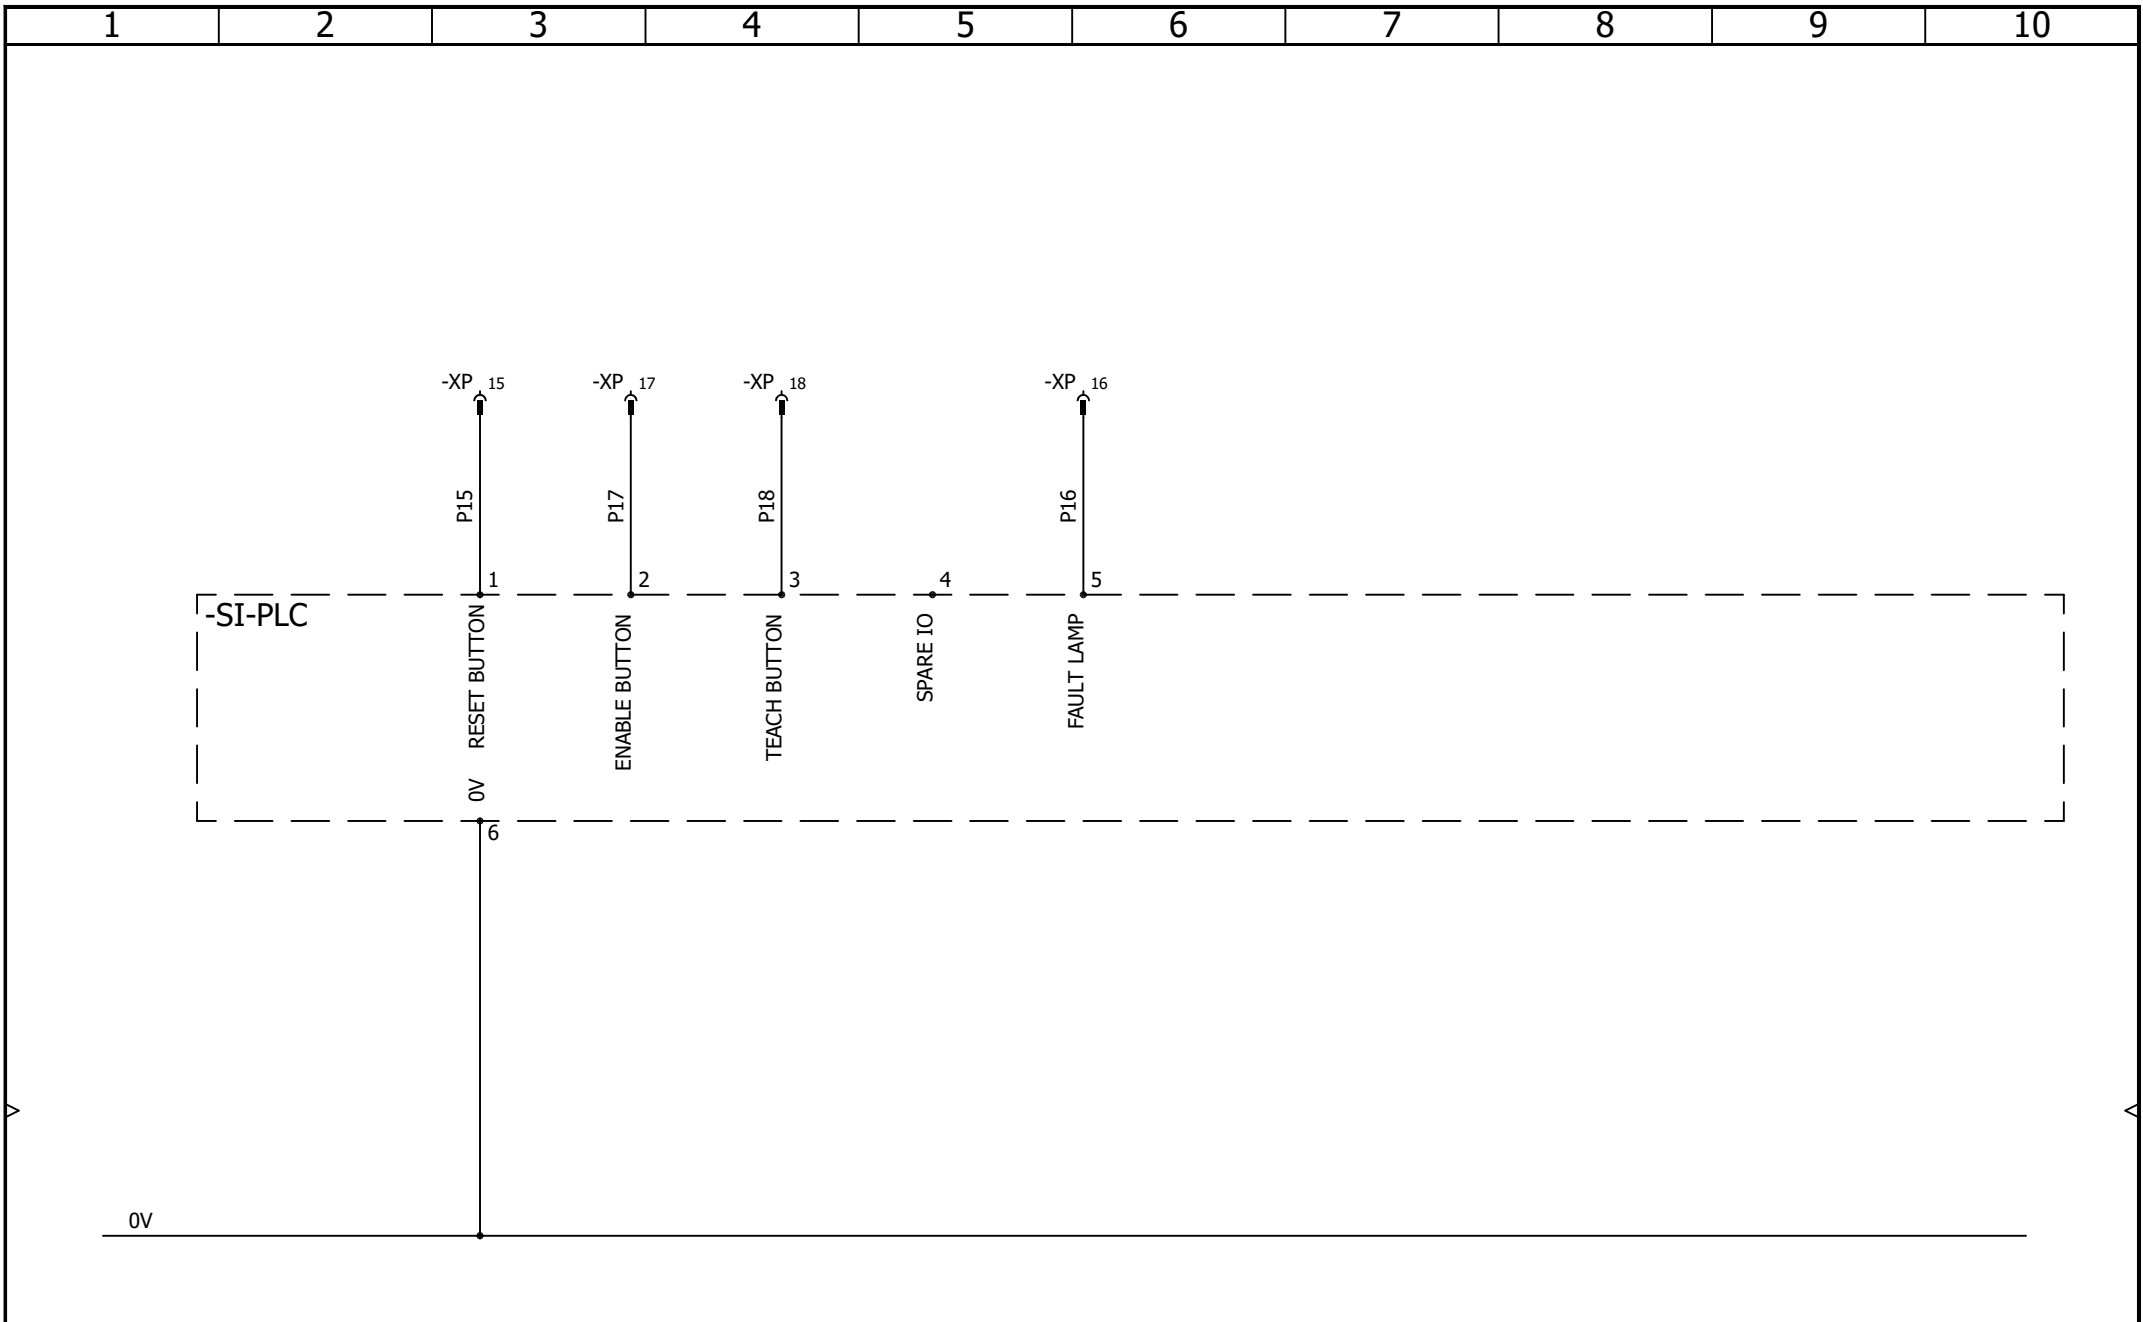



AAC Technical Services Ltd
 Unit 2, Brunel Business Court
 Brunel Way, Thetford, Norfolk IP24 1HP


CONTRACT: SI04


HOIST CONTROL PANEL
MOTOR 1 - SI - PLC MODULE


LOCATION: +L1 Main electrical closet

				REVISION
				0
0	25/08/2023	TW		
REV.	DATE	NAME	CHANGES	SCHEME
				11
User data 1			User data 2	

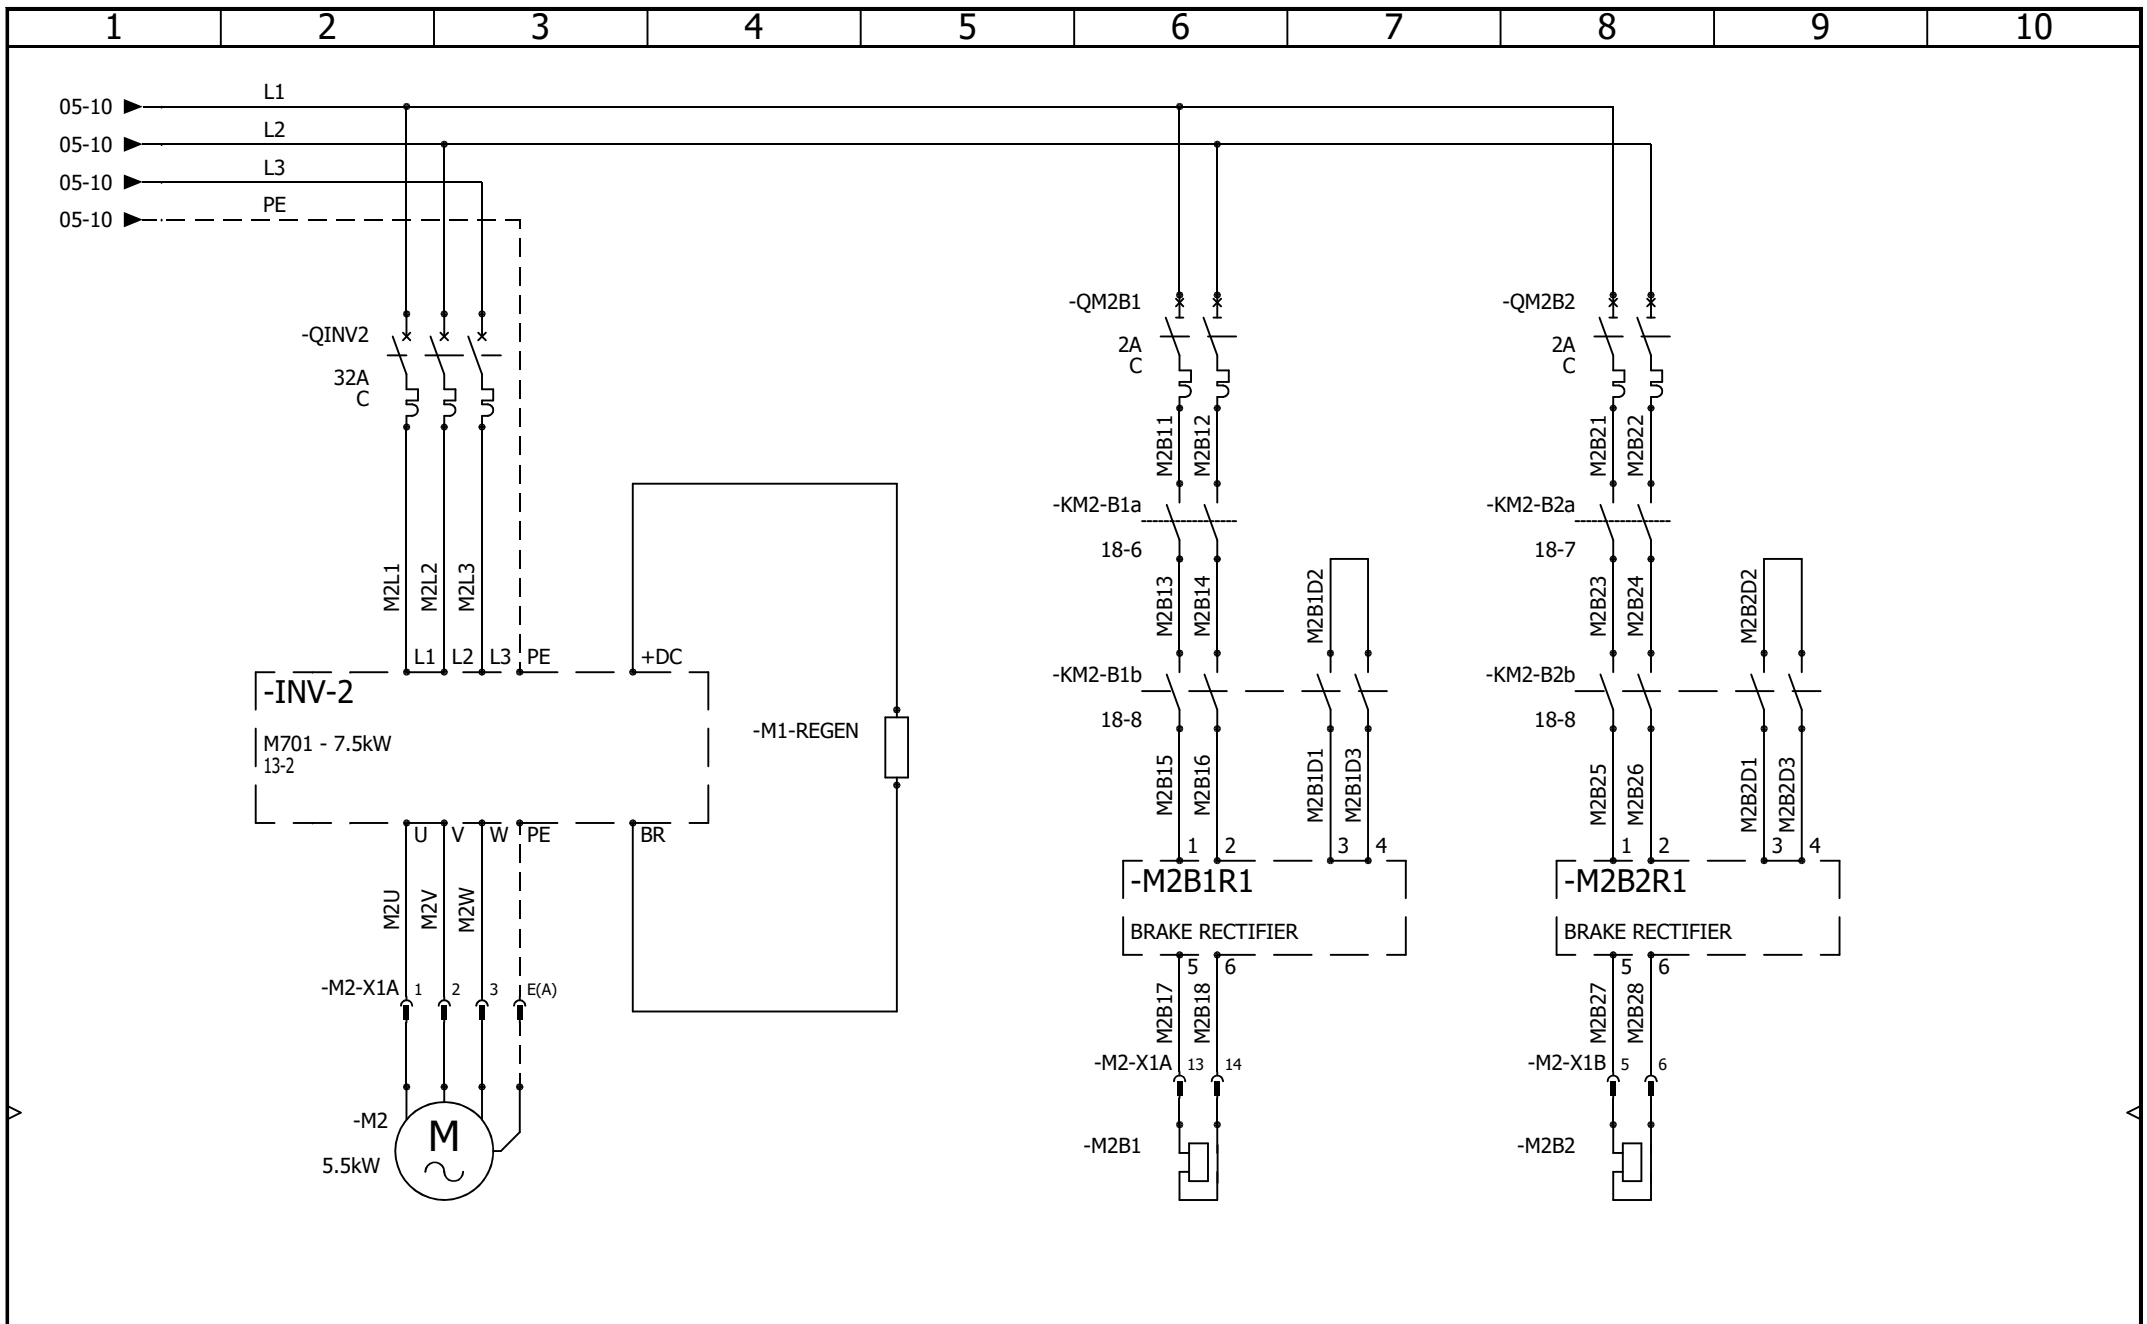

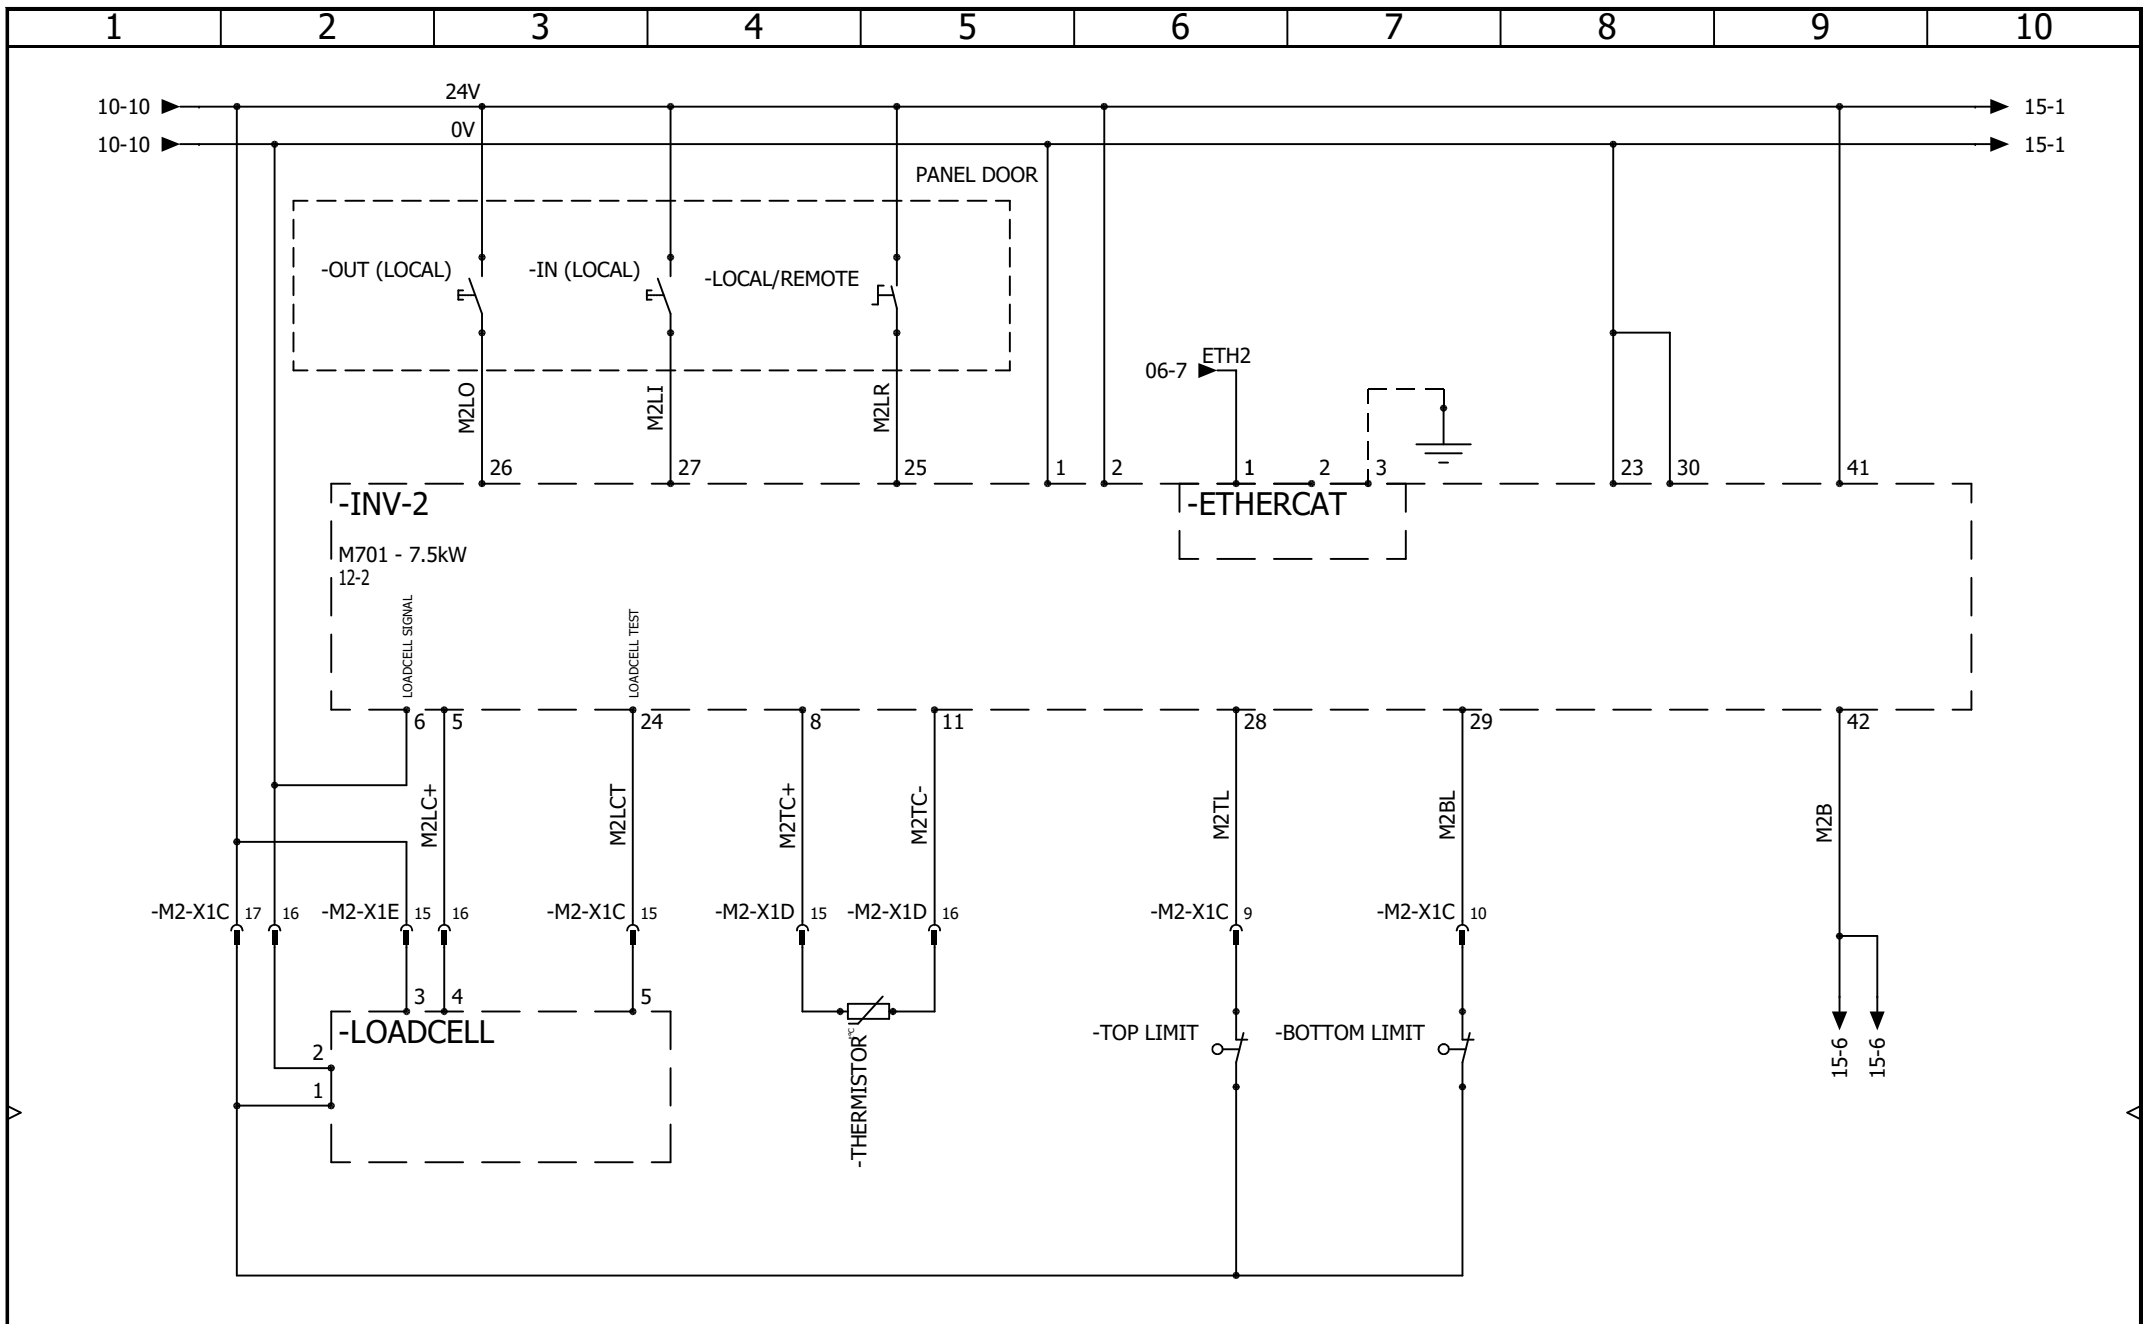

 AAC Technical Services Ltd Unit 2, Brunel Business Court Brunel Way, Thetford, Norfolk IP24 1HP	HOIST CONTROL PANEL MOTOR 2 - CONTROL CONNECTIONS			REVISION	0			
				REV.	DATE	NAME	CHANGES	SCHEME
				0	24/08/2023	TW		13
CONTRACT: SI04	LOCATION: +L1	Main electrical closet	User data 1	User data 2				

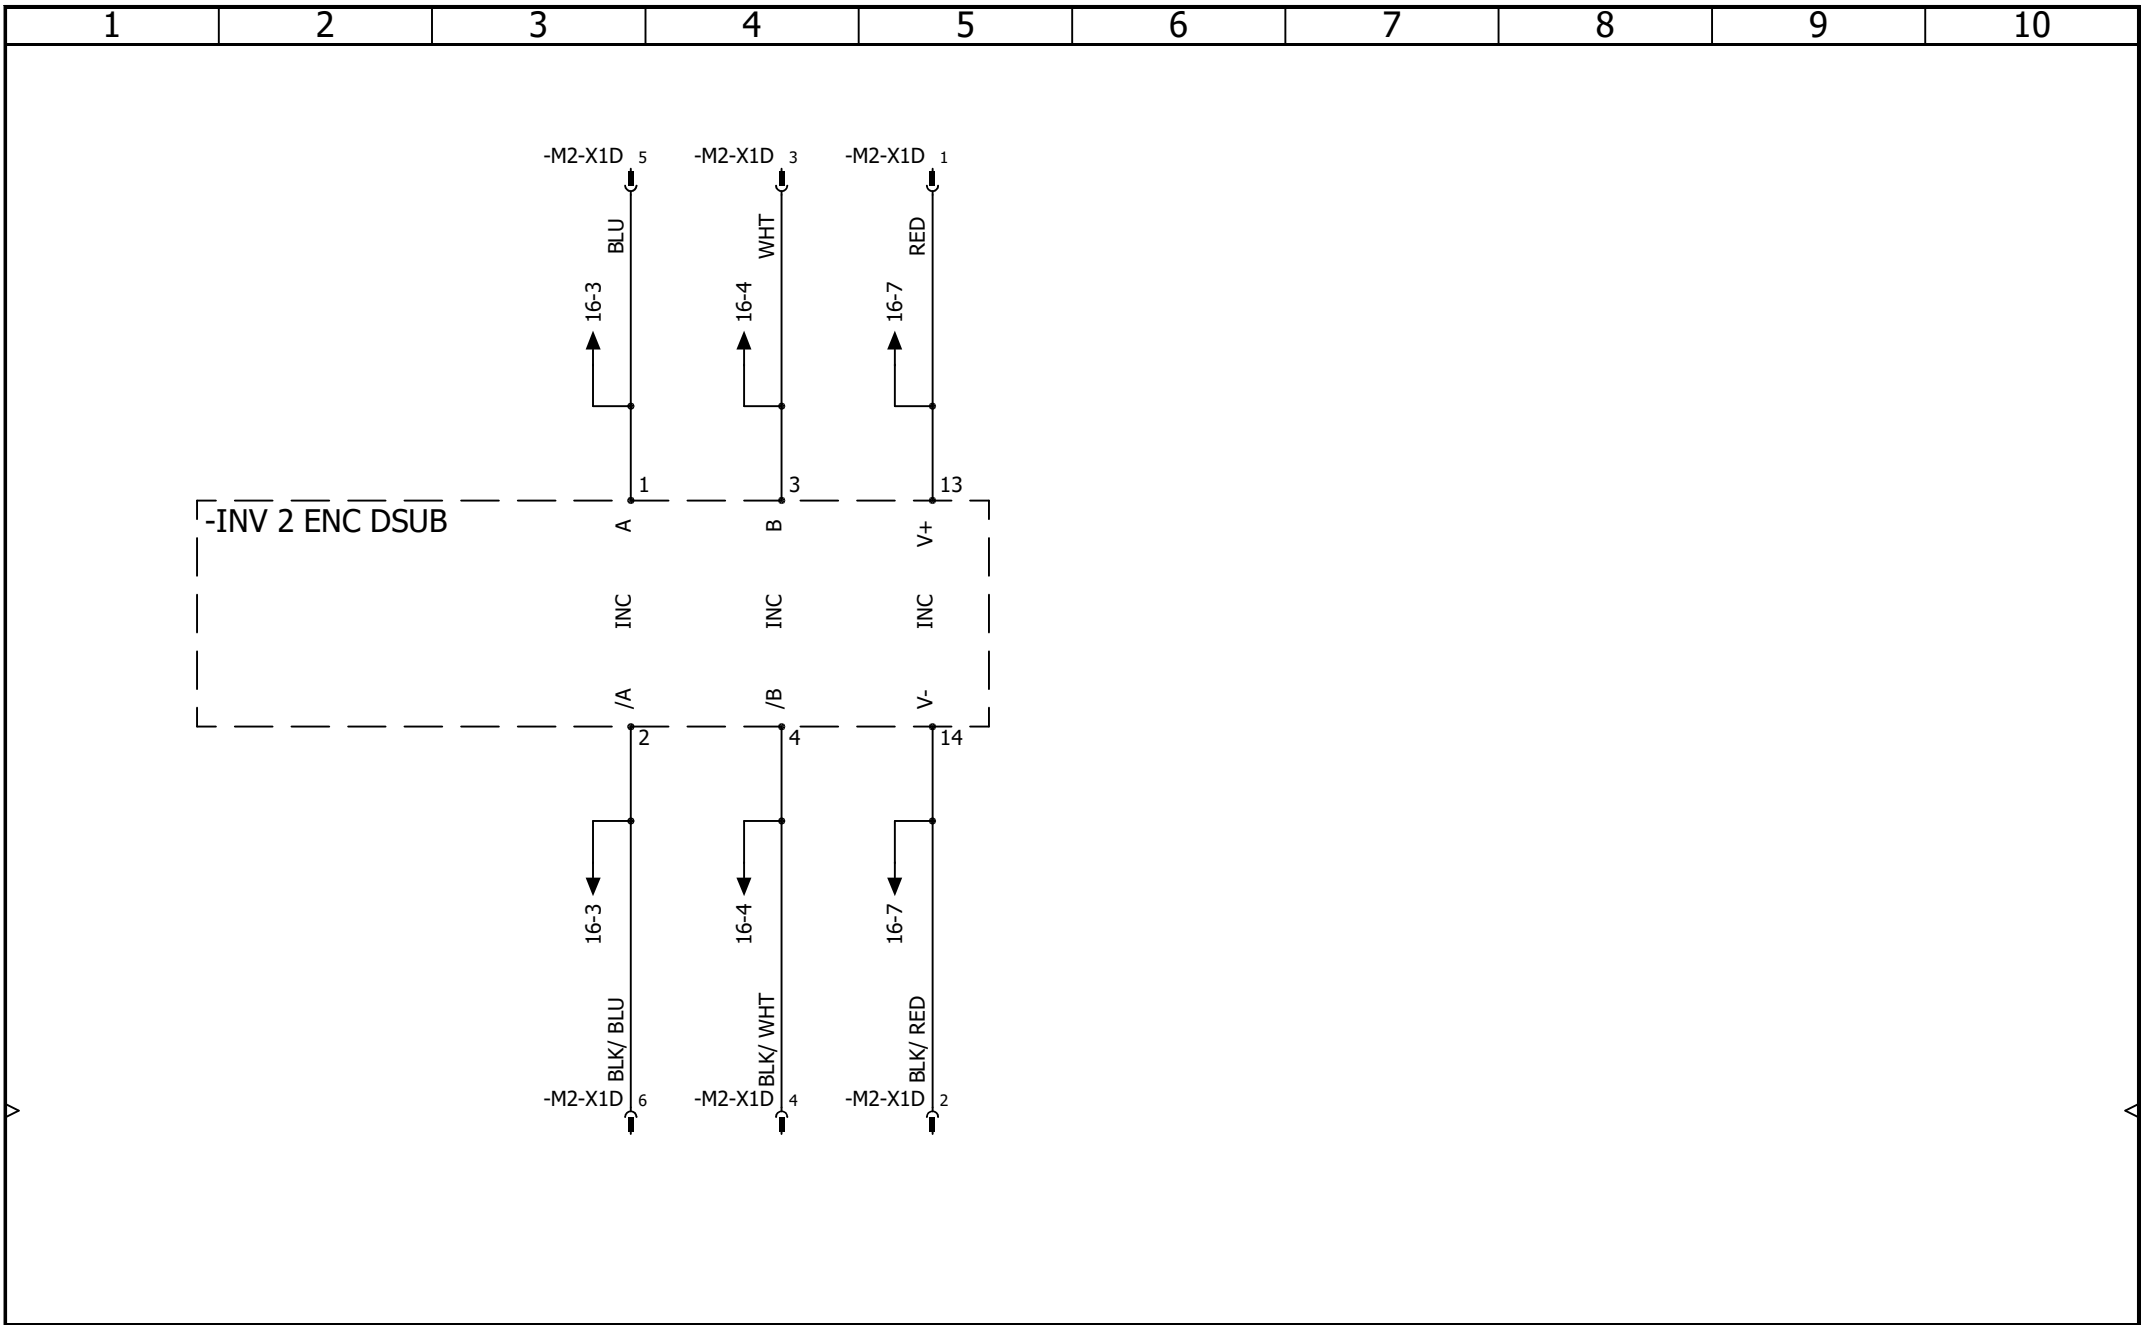


AAC Technical Services Ltd
 Unit 2, Brunel Business Court
 Brunel Way, Thetford, Norfolk IP24 1HP


CONTRACT: SI04

HOIST CONTROL PANEL
MOTOR 2 - INV - ENCODER CONNECTIONS


LOCATION: +L1 Main electrical closet

				REVISION
				0
0	24/08/2023	TW		
REV.	DATE	NAME	CHANGES	SCHEME
User data 1			User data 2	14

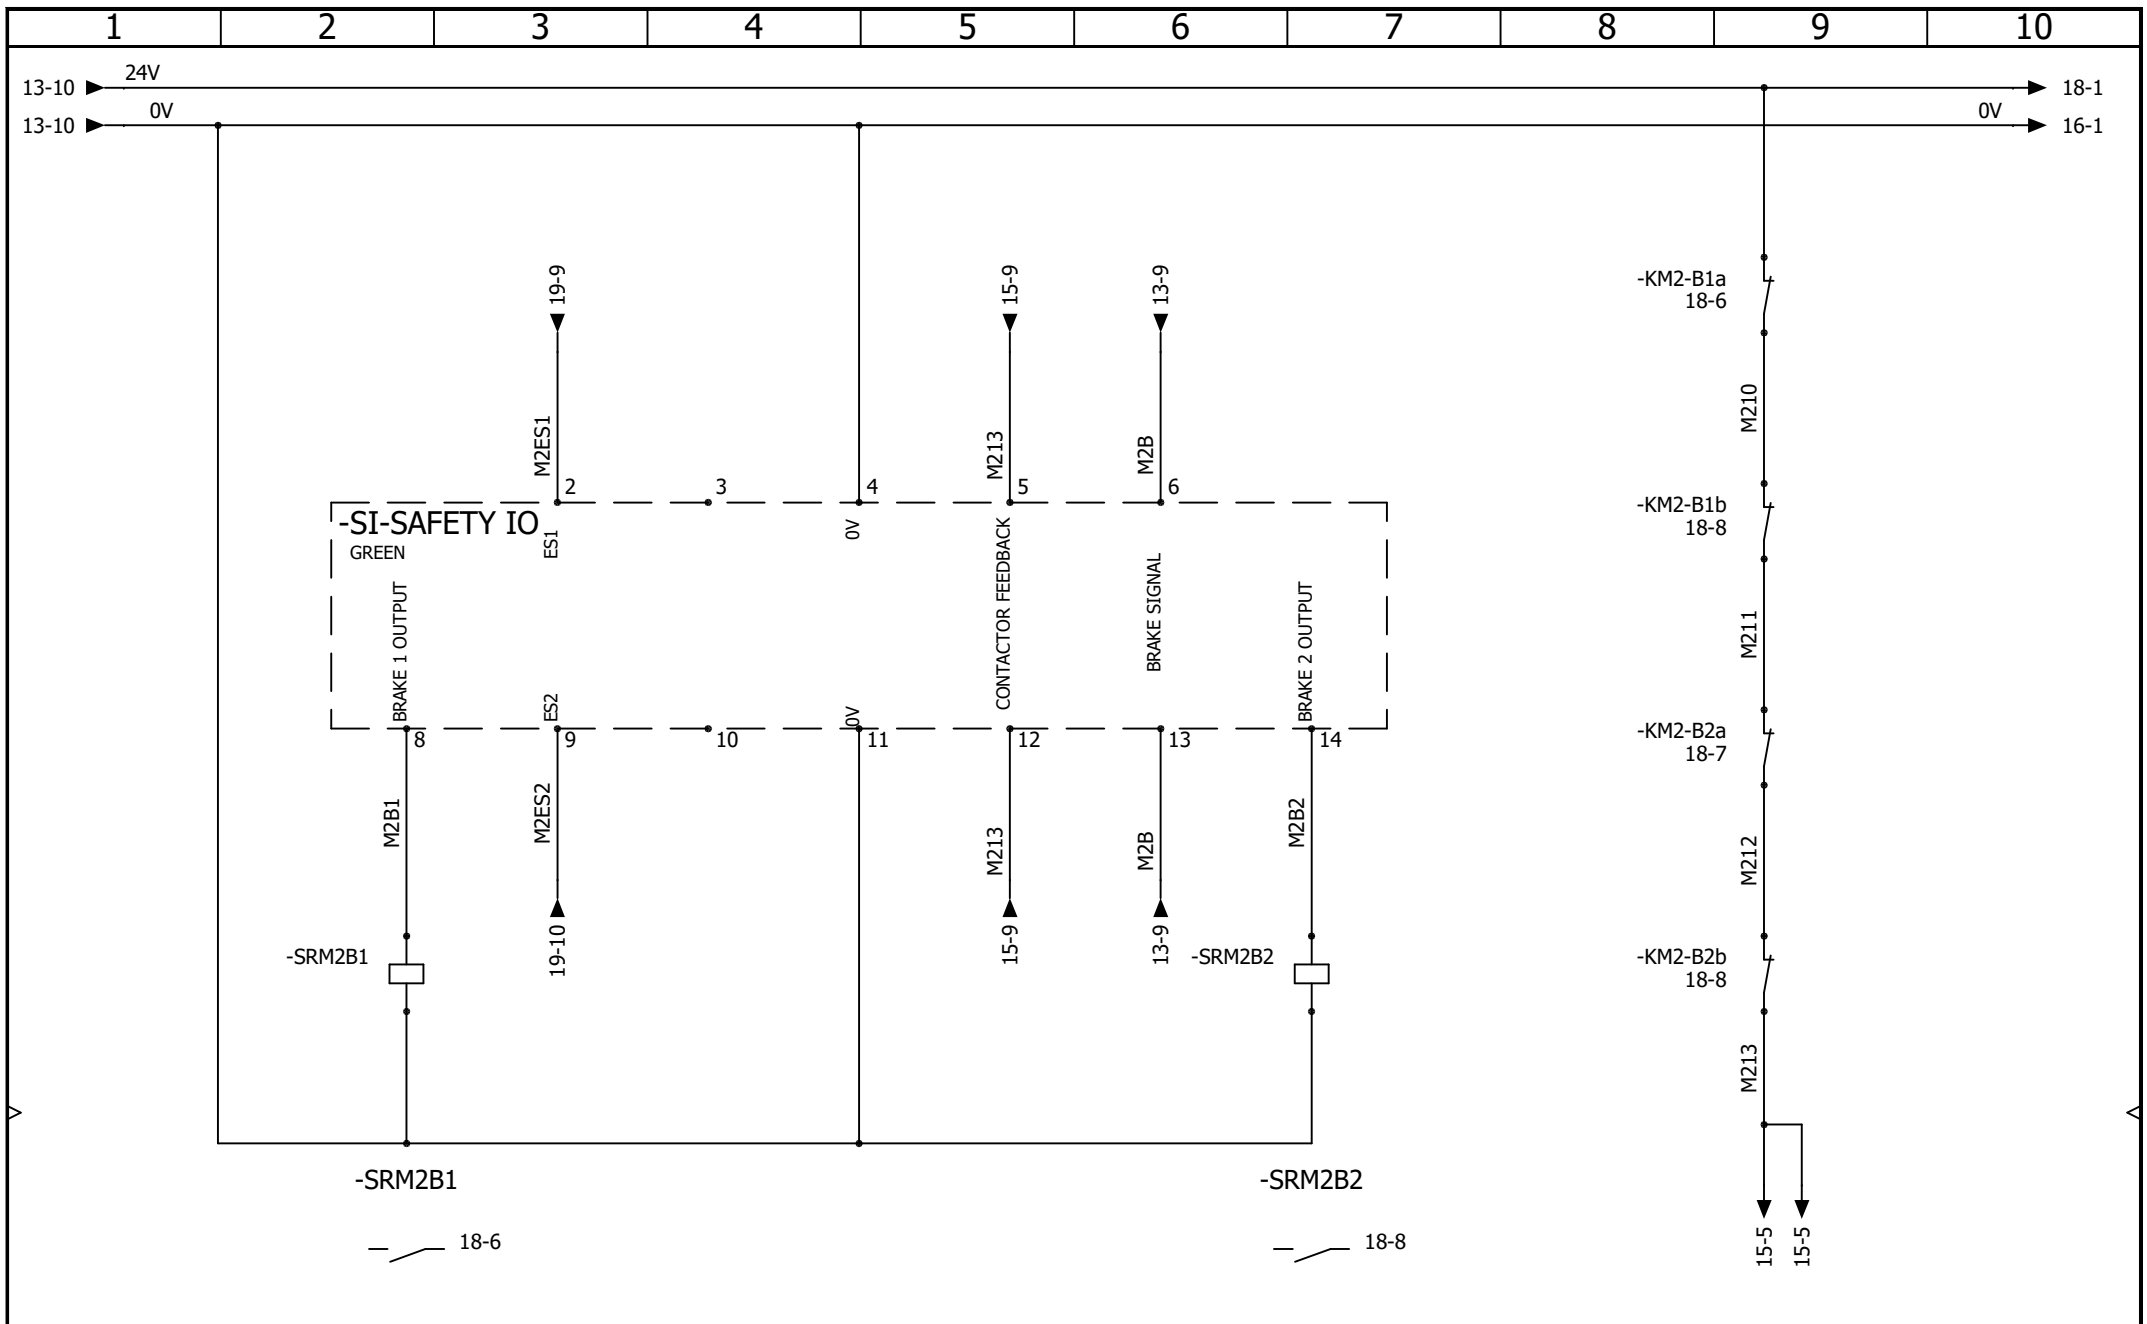

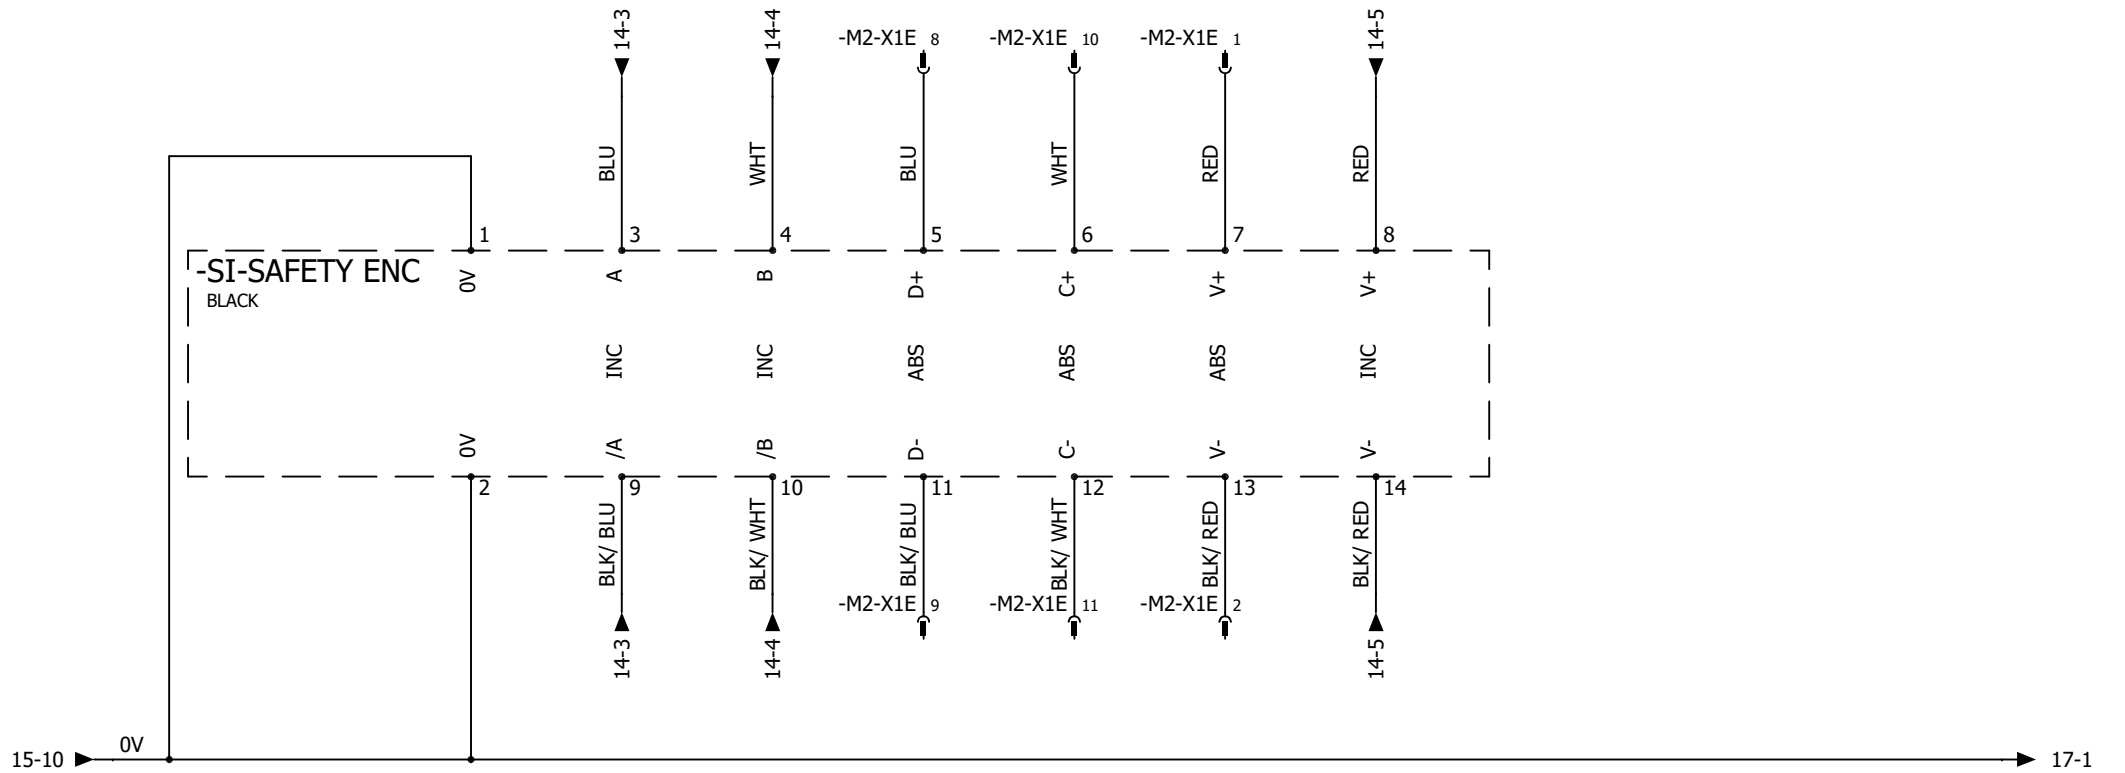

				REVISION
				0
0	24/08/2023	TW		
REV.	DATE	NAME	CHANGES	SCHEME
				16
User data 1			User data 2	

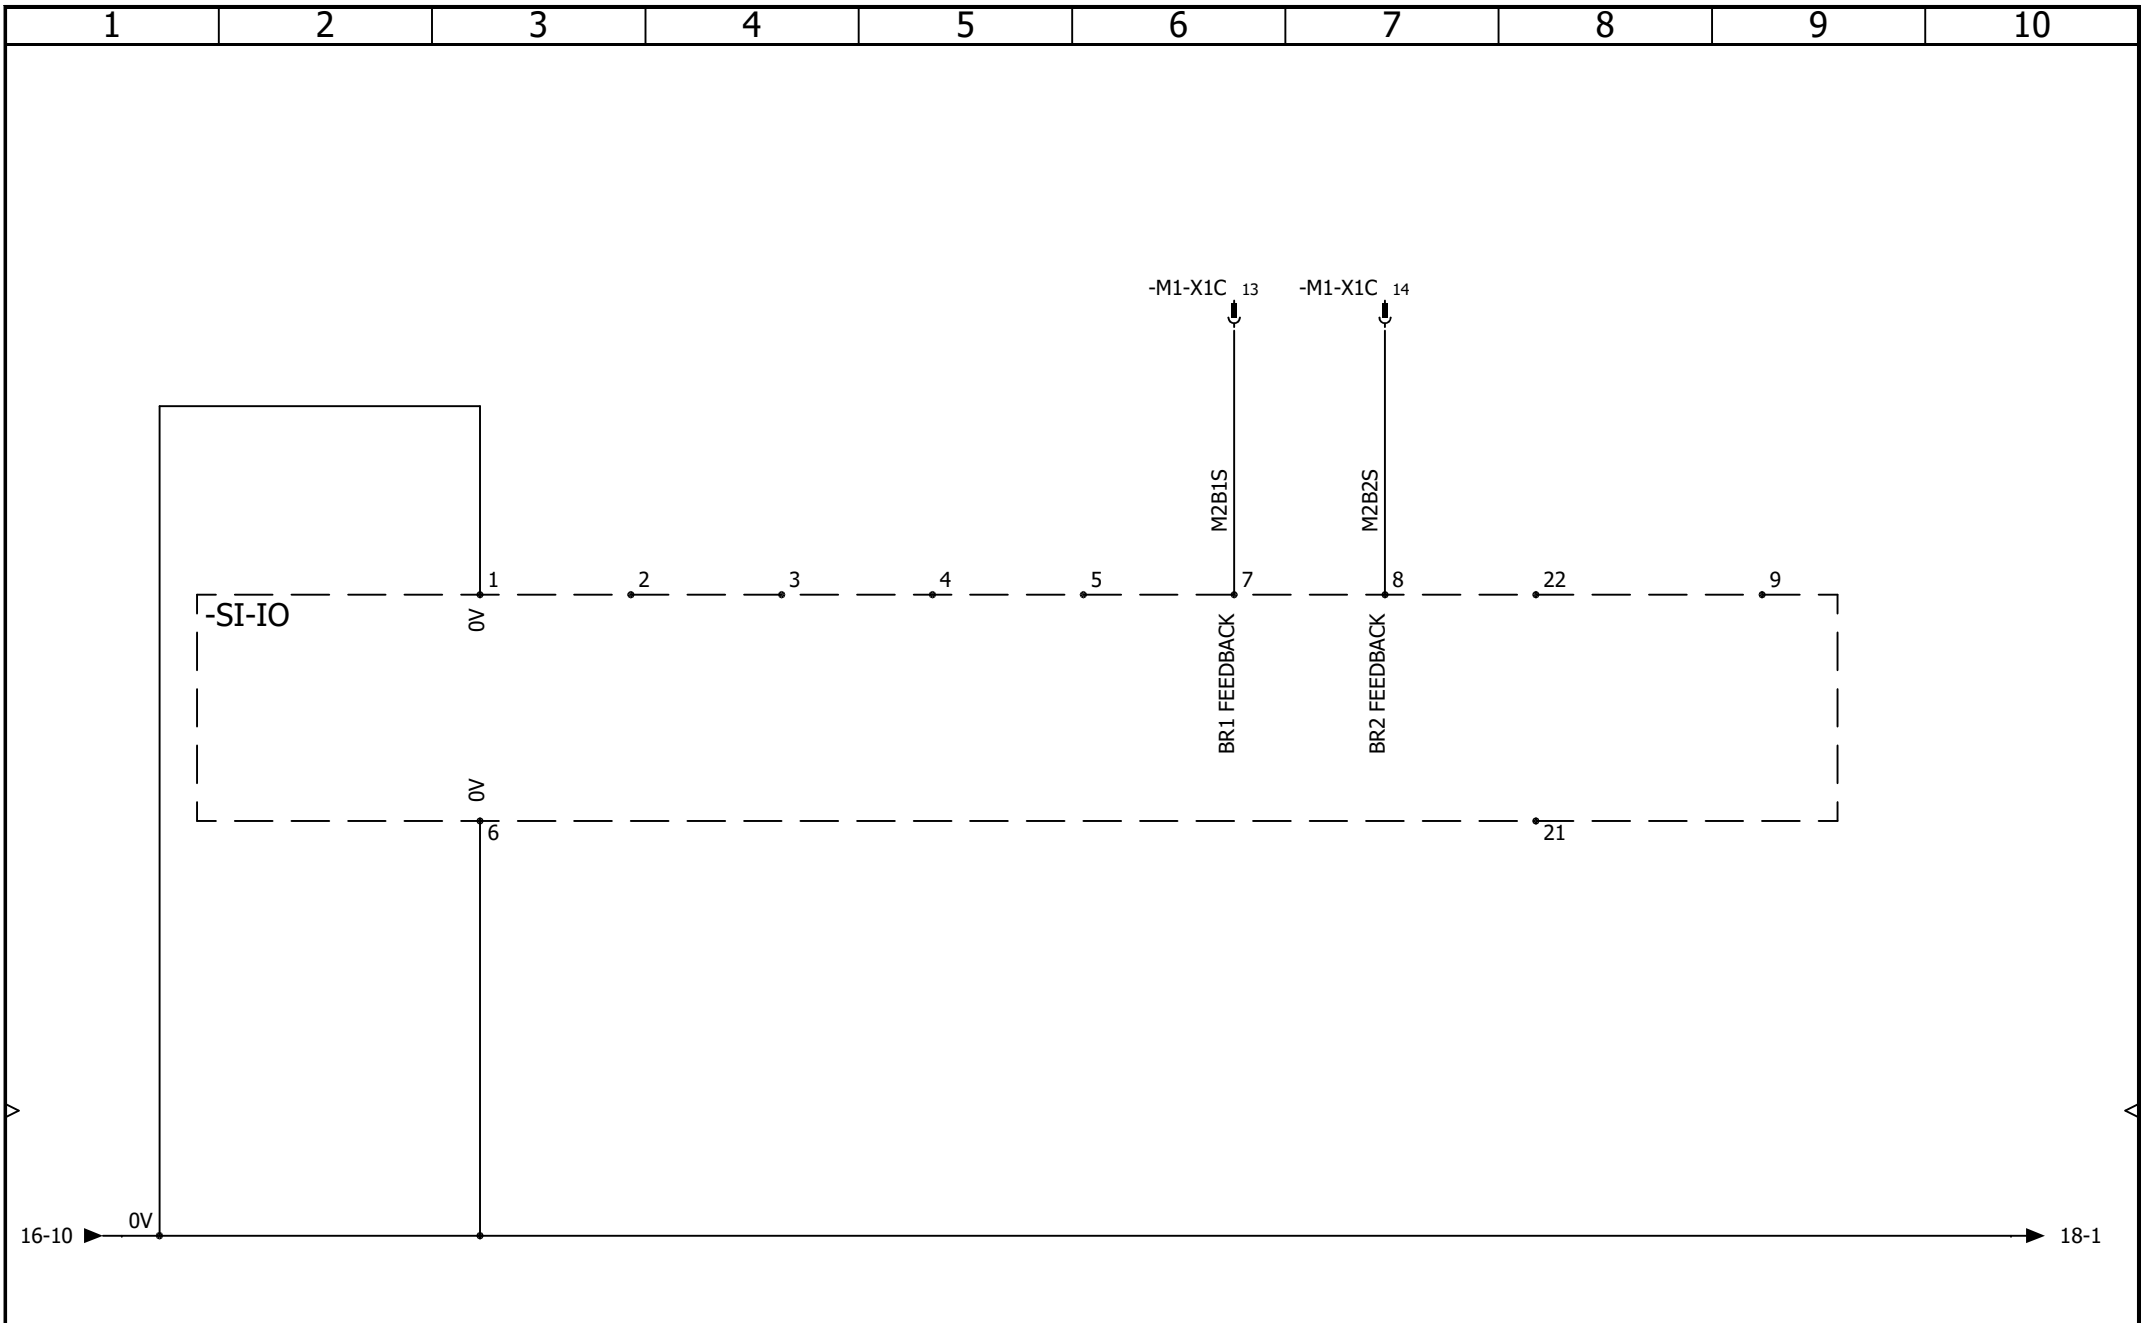



AAC Technical Services Ltd
 Unit 2, Brunel Business Court
 Brunel Way, Thetford, Norfolk IP24 1HP


HOIST CONTROL PANEL
MOTOR 2 - SI - IO MODULE

CONTRACT: SI04 LOCATION: +L1 Main electrical closet


				REVISION
				0
0	24/08/2023	TW		
REV.	DATE	NAME	CHANGES	SCHEME
User data 1			User data 2	
				17

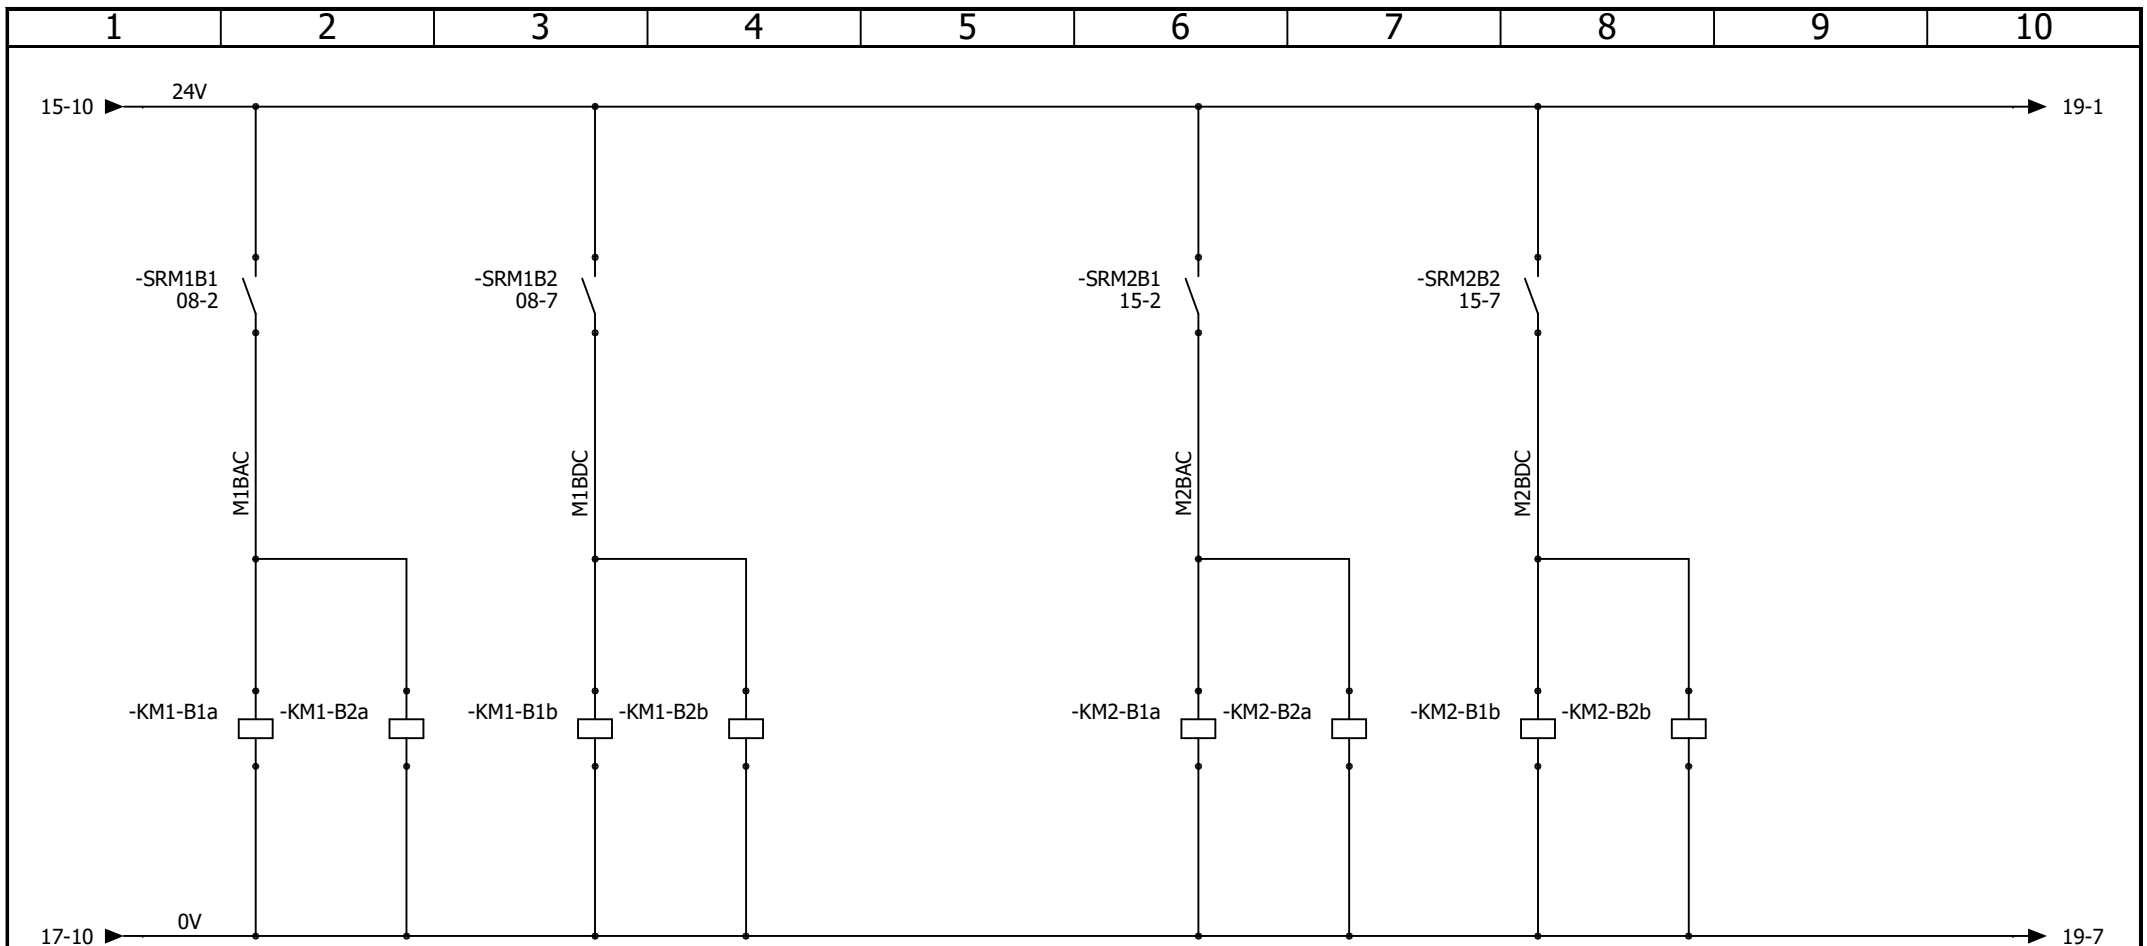


-KM1-B1a -KM1-B2a -KM1-B1b -KM1-B2b

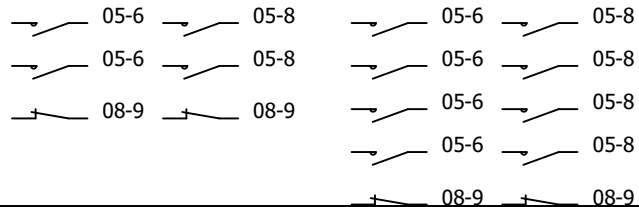

-KM2-B1a -KM2-B2a -KM2-B1b -KM2-B2b

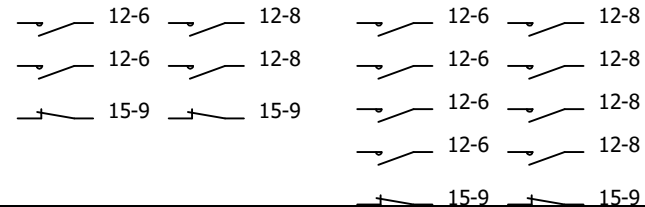

	AAC Technical Services Ltd	HOIST CONTROL PANEL			REVISION
	Unit 2, Brunel Business Court	BRAKE CONTROL			0
	Brunel Way, Thetford, Norfolk IP24 1HP	LOCATION: +L1 Main electrical closet			SCHEME
CONTRACT: SI04		REV.	DATE	NAME	CHANGES
		0	24/08/2023	TW	
		User data 1			User data 2
					18

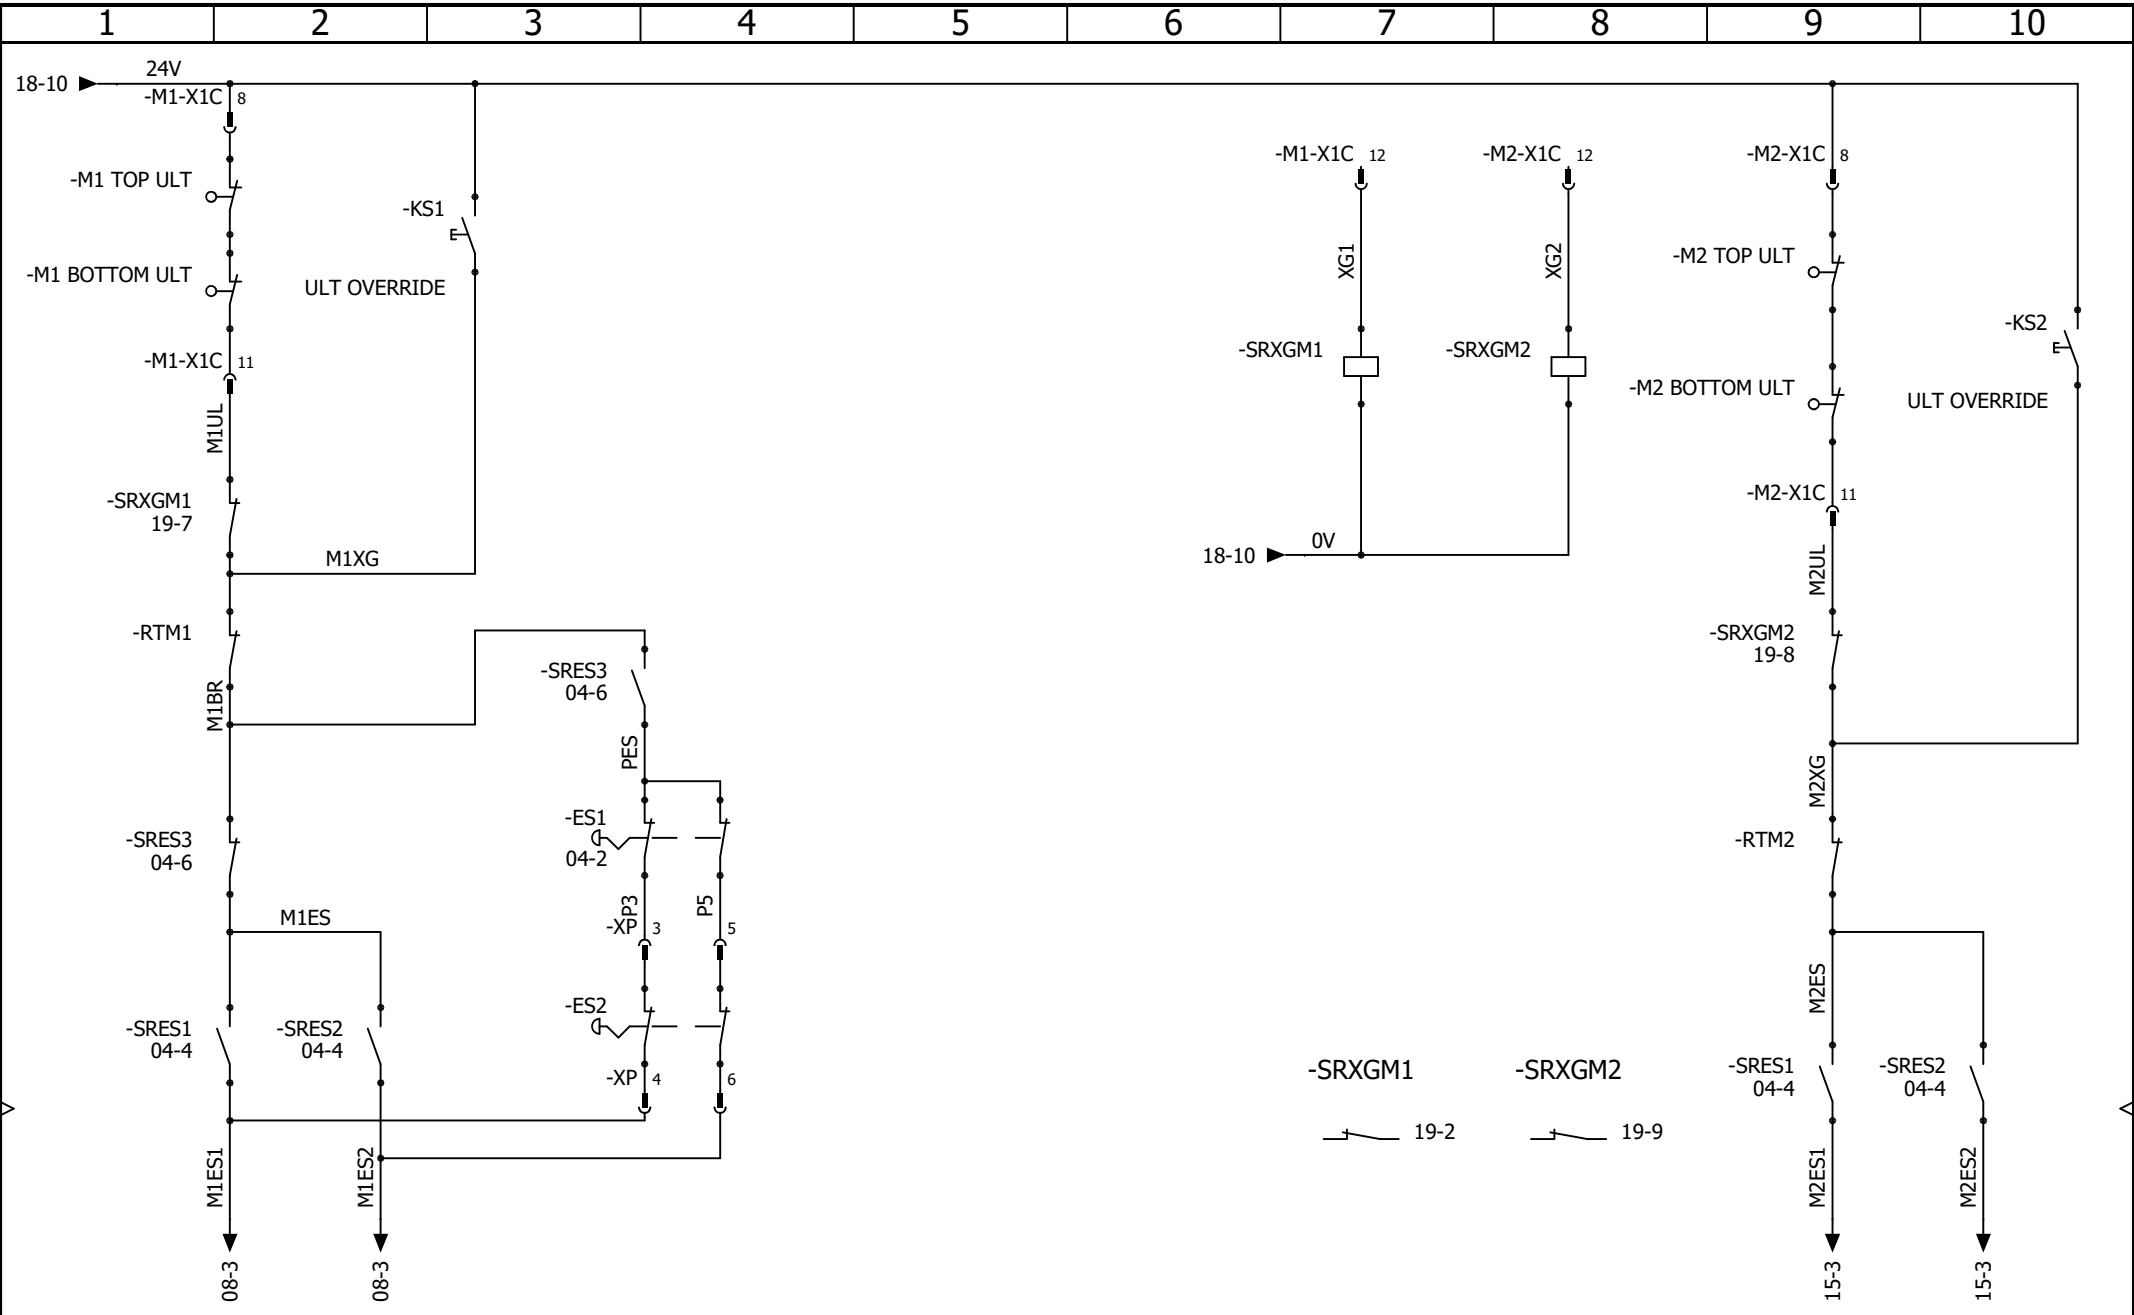

AAC Technical Services Ltd
 Unit 2, Brunel Business Court
 Brunel Way, Thetford, Norfolk IP24 1HP

CONTRACT: SI04

**HOIST CONTROL PANEL
 ULTIMATE LIMITS**

LOCATION: +L1 Main electrical closet

REV.	DATE	NAME	CHANGES	REVISION
0	24/08/2023	TW		0
				SCHEME
				19

User data 1: _____ User data 2: _____