

BARBICAN

PILE WIND

2433




AAC Theatre Systems
 Unit 2, Brunel Business Court
 Brunel Way, Thetford, Norfolk IP24 1HP

Document book
 Cover page

				REVISION
				0
0	05/02/2025	TW		SCHEME
REV.	DATE	NAME	CHANGES	01
User data 1			User data 2	

CONTRACT: BARBICAN - PILE WIND 2433

LOCATION: +L1 Main electrical closet

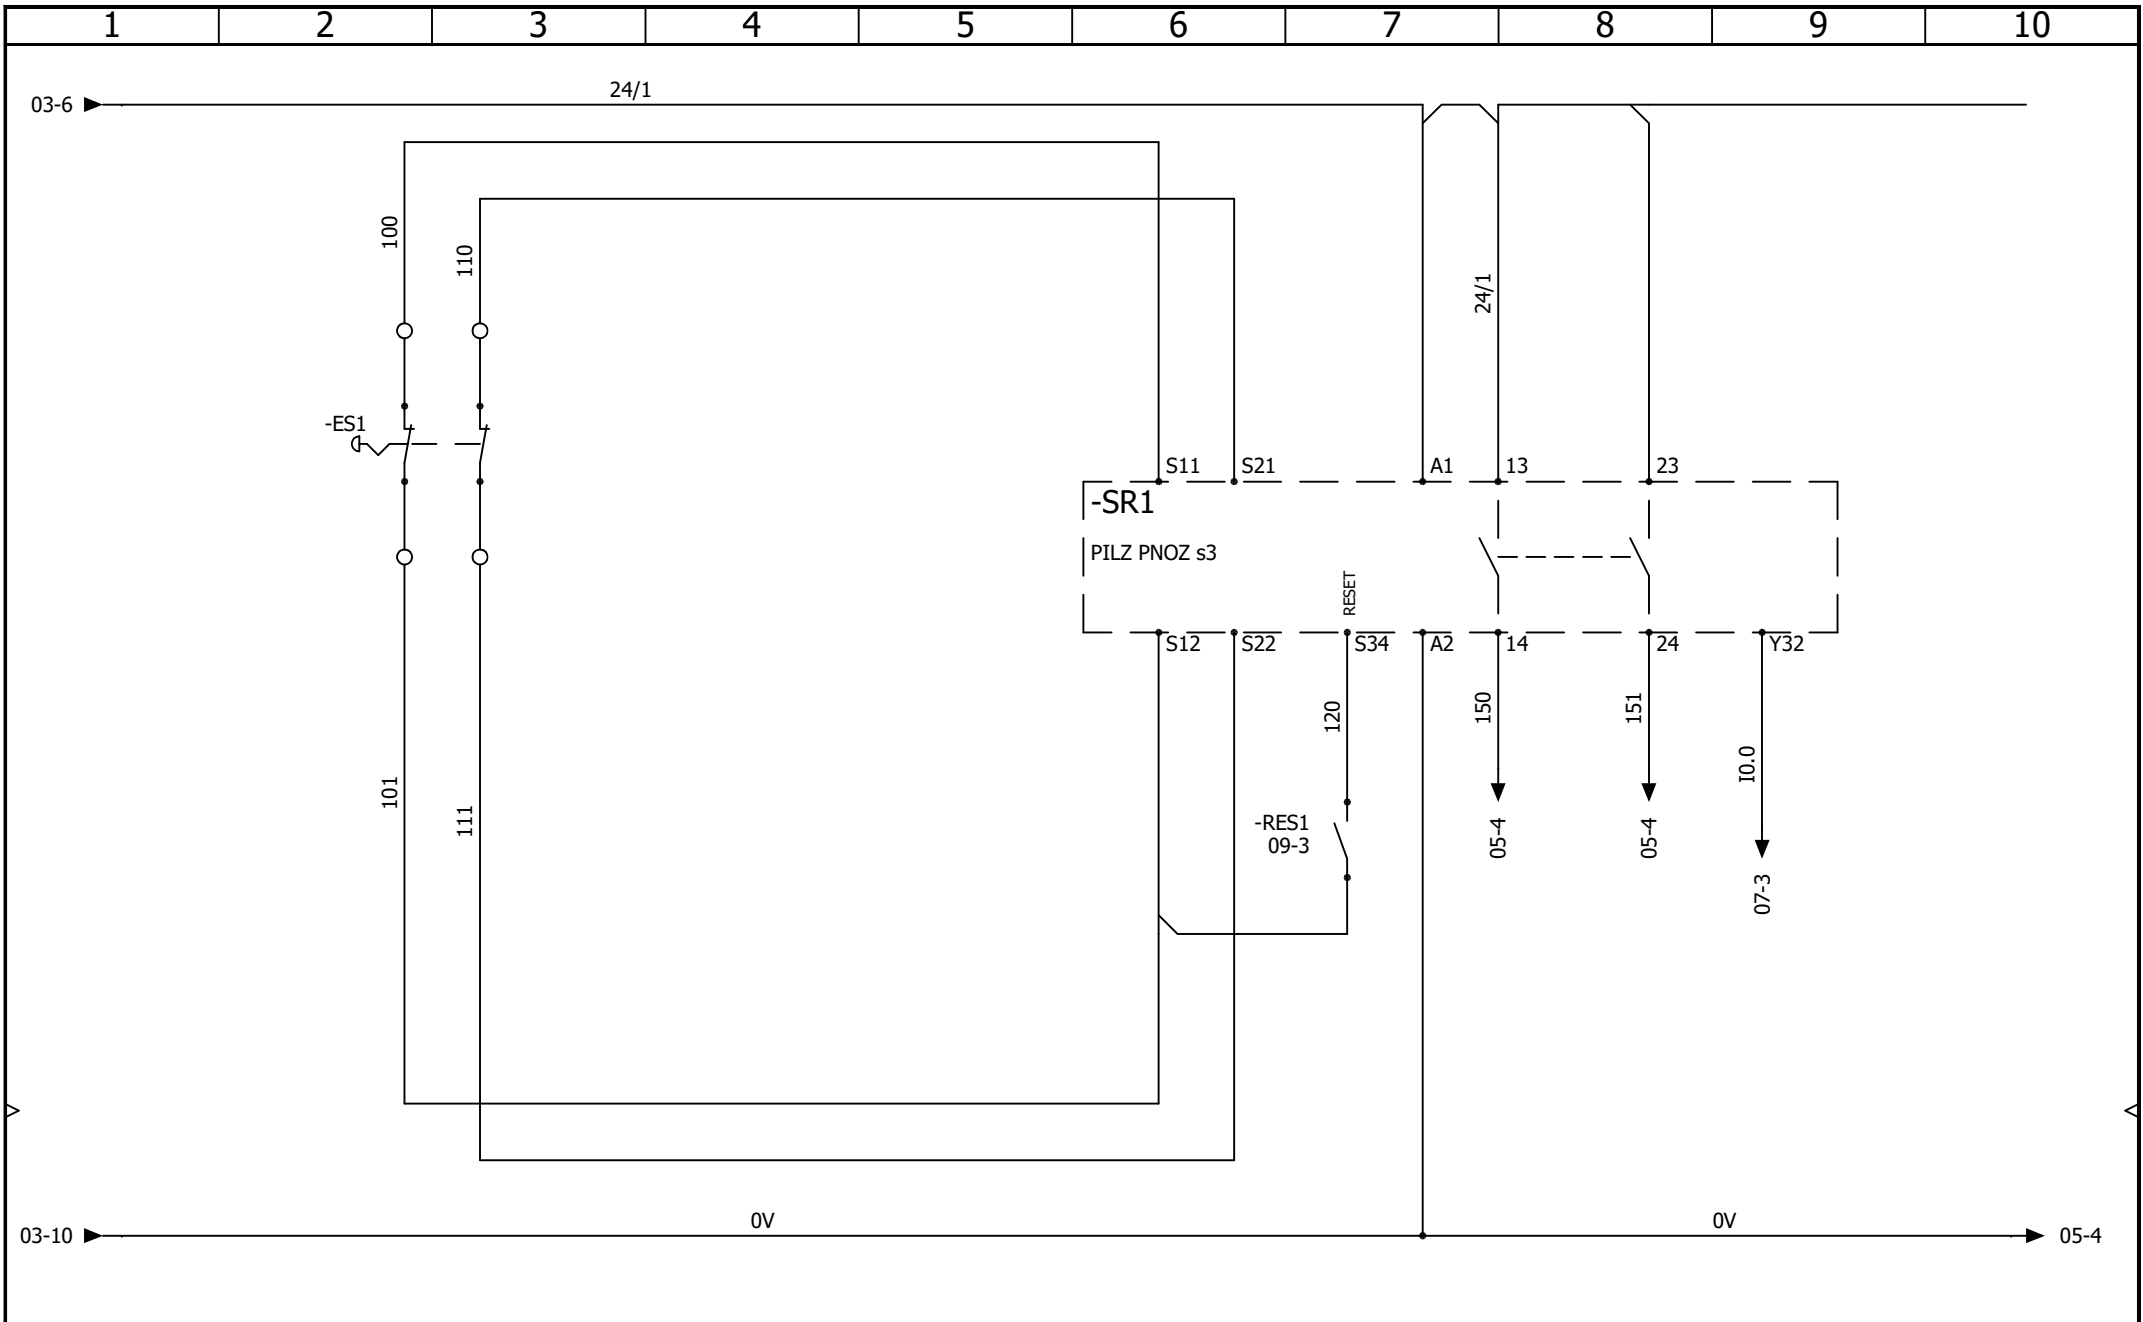

AAC Theatre Systems
 Unit 2, Brunel Business Court
 Brunel Way, Thetford, Norfolk IP24 1HP


Document book
SAFETY CIRCUIT

CONTRACT: BARBICAN - PILE WIND 2433

LOCATION: +L1

Main electrical closet

				REVISION
				0
0	05/02/2025	TW		
REV.	DATE	NAME	CHANGES	SCHEME
				04
User data 1			User data 2	

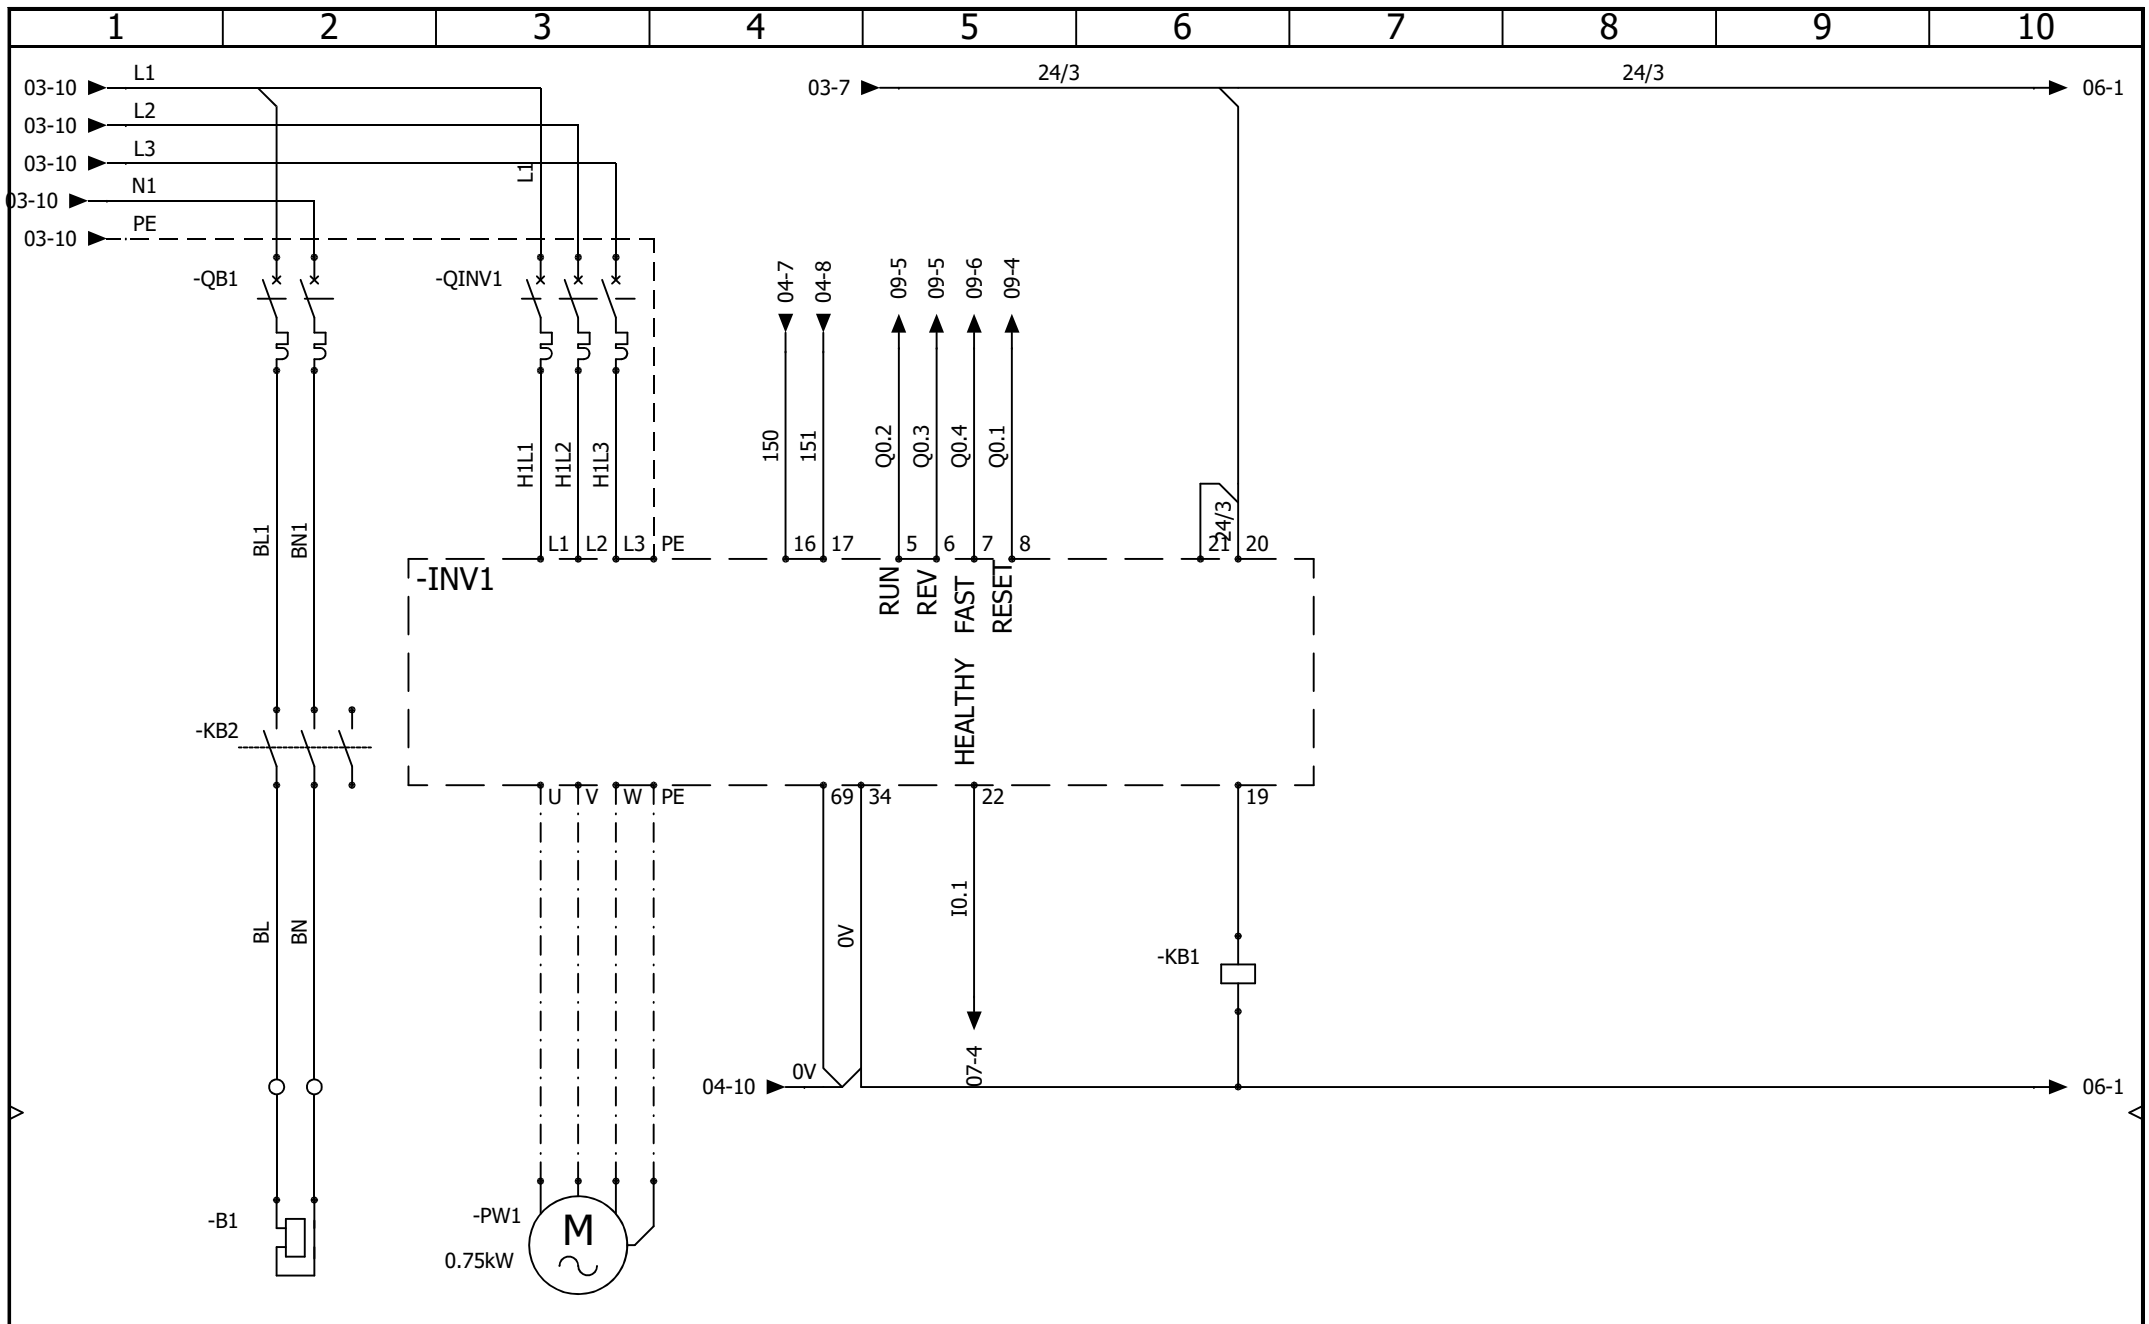

AAC Technical Services Ltd
 Unit 2, Brunel Business Court
 Brunel Way, Thetford, Norfolk IP24 1HP


CONTRACT: BARBICAN - PILE WIND 2433


LOCATION: +L1


Document book
MOTOR CONTROL


Main electrical closet


				REVISION
				0
0	05/02/2025	TW		
REV.	DATE	NAME	CHANGES	SCHEME
				05
User data 1			User data 2	

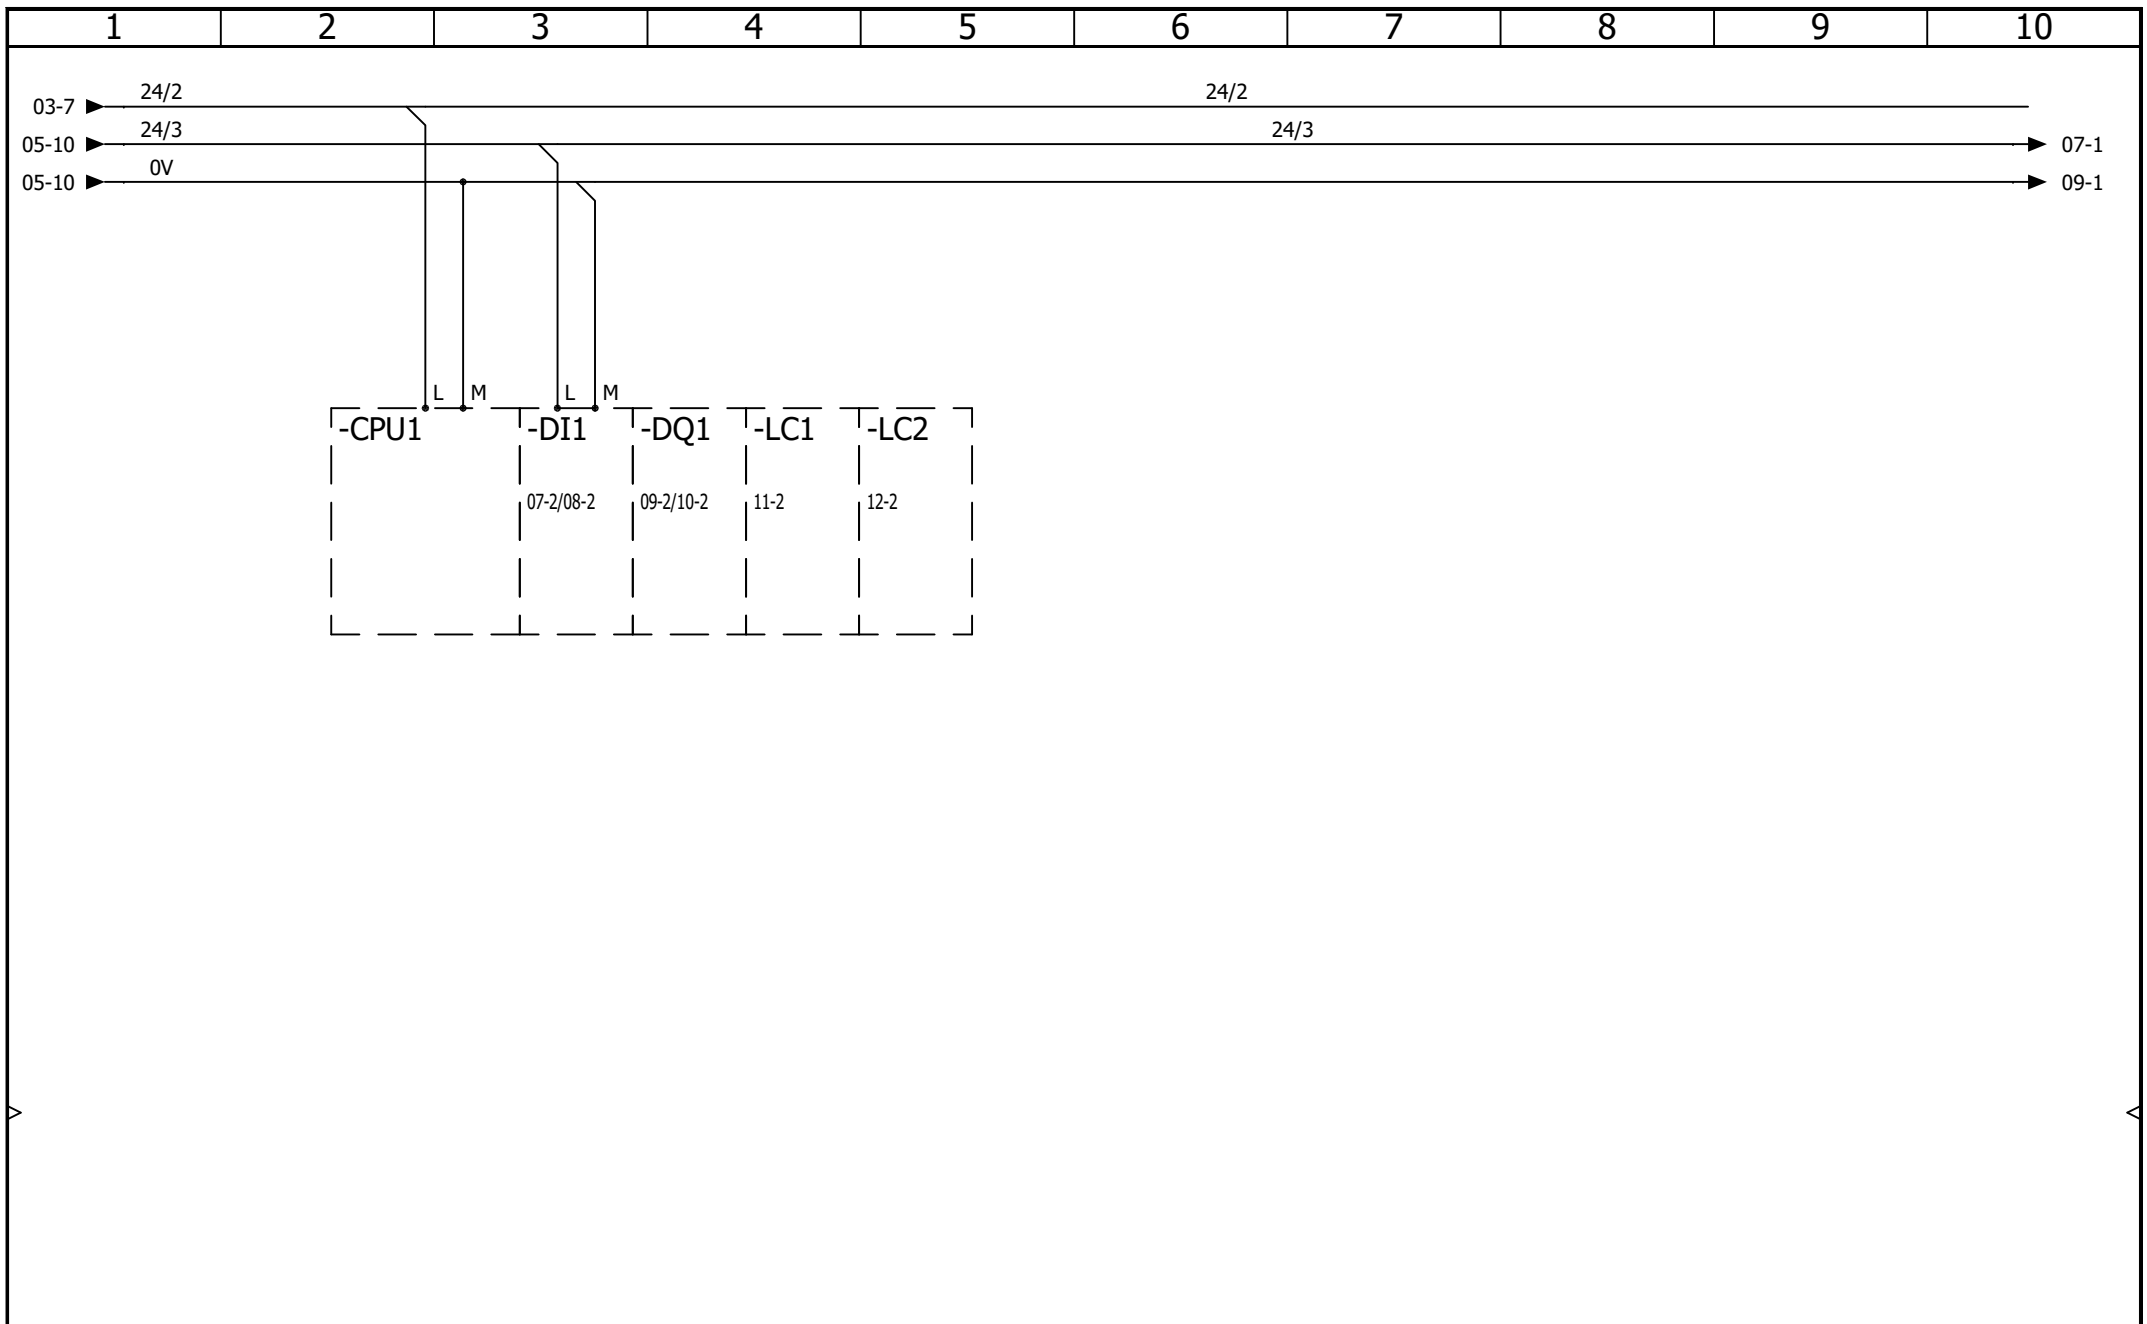

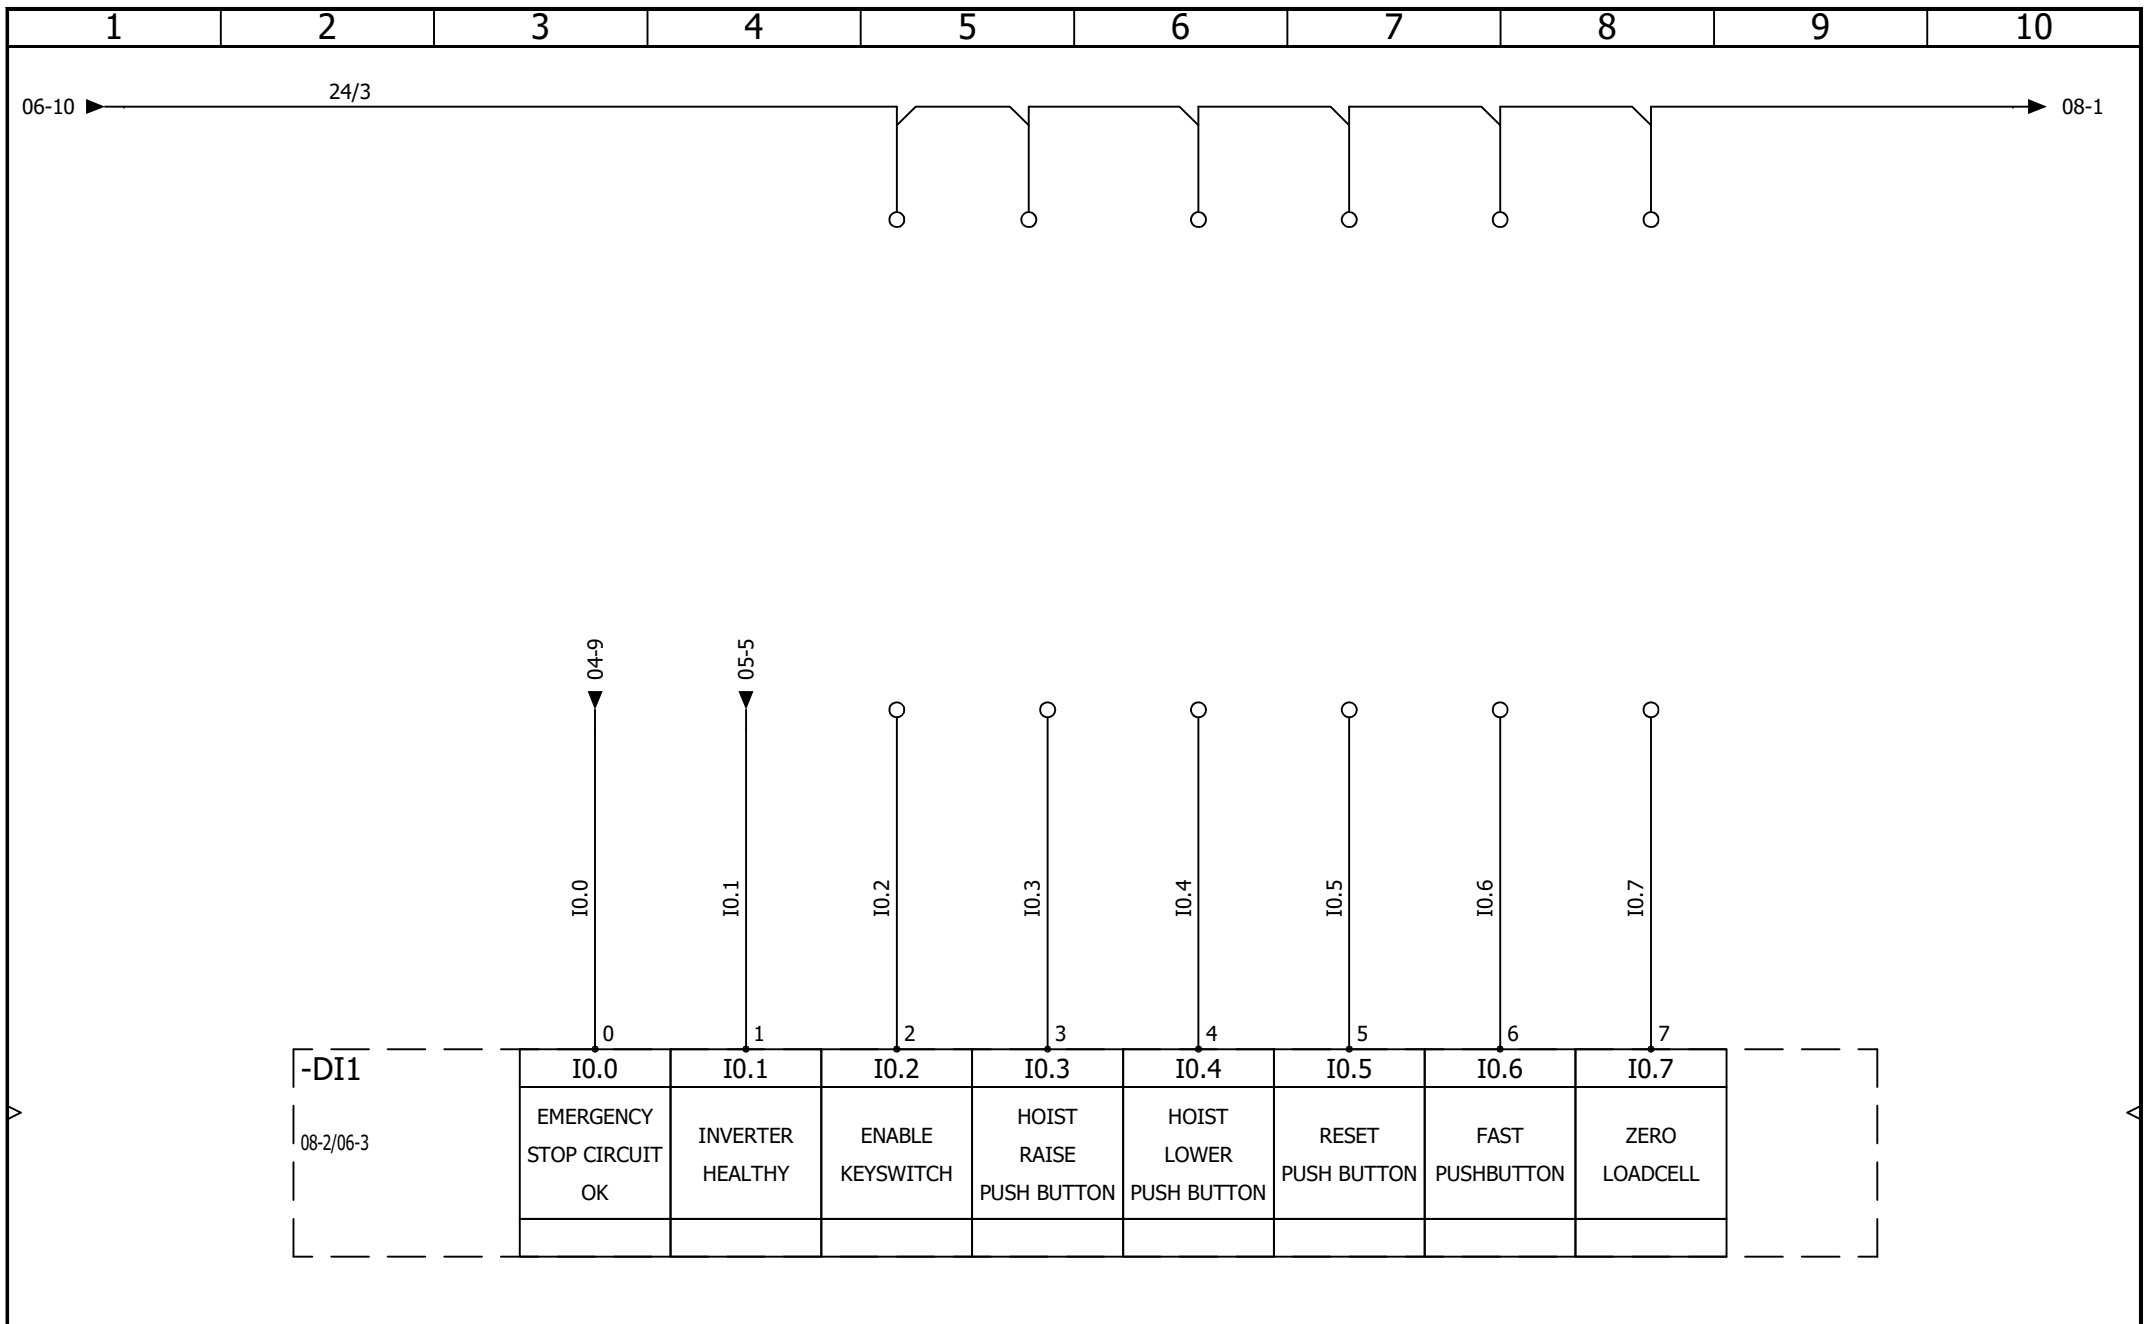

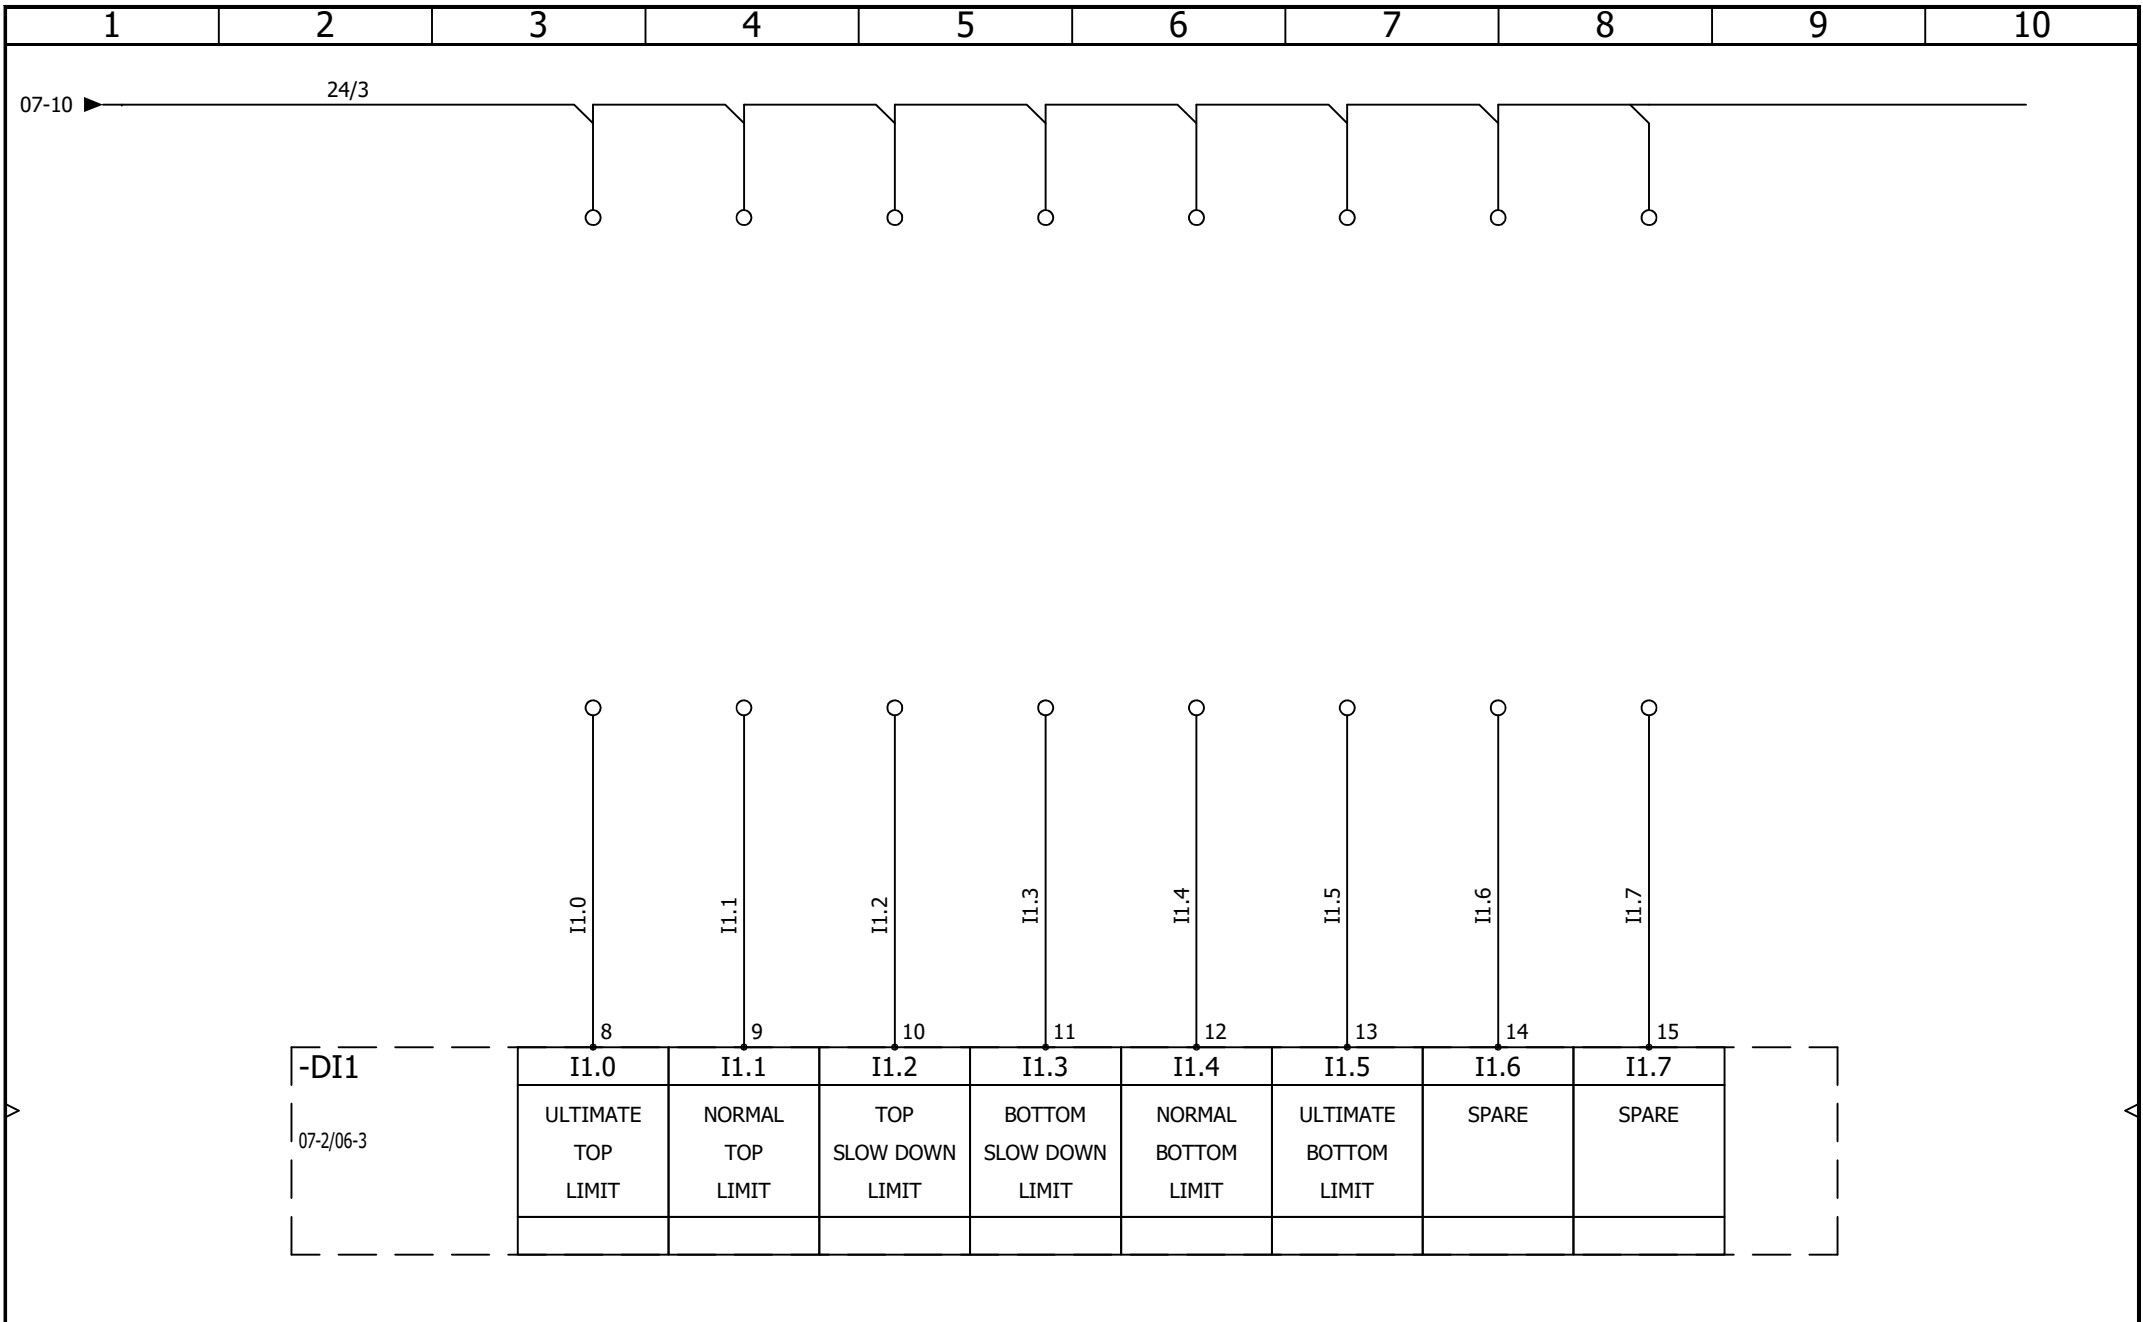

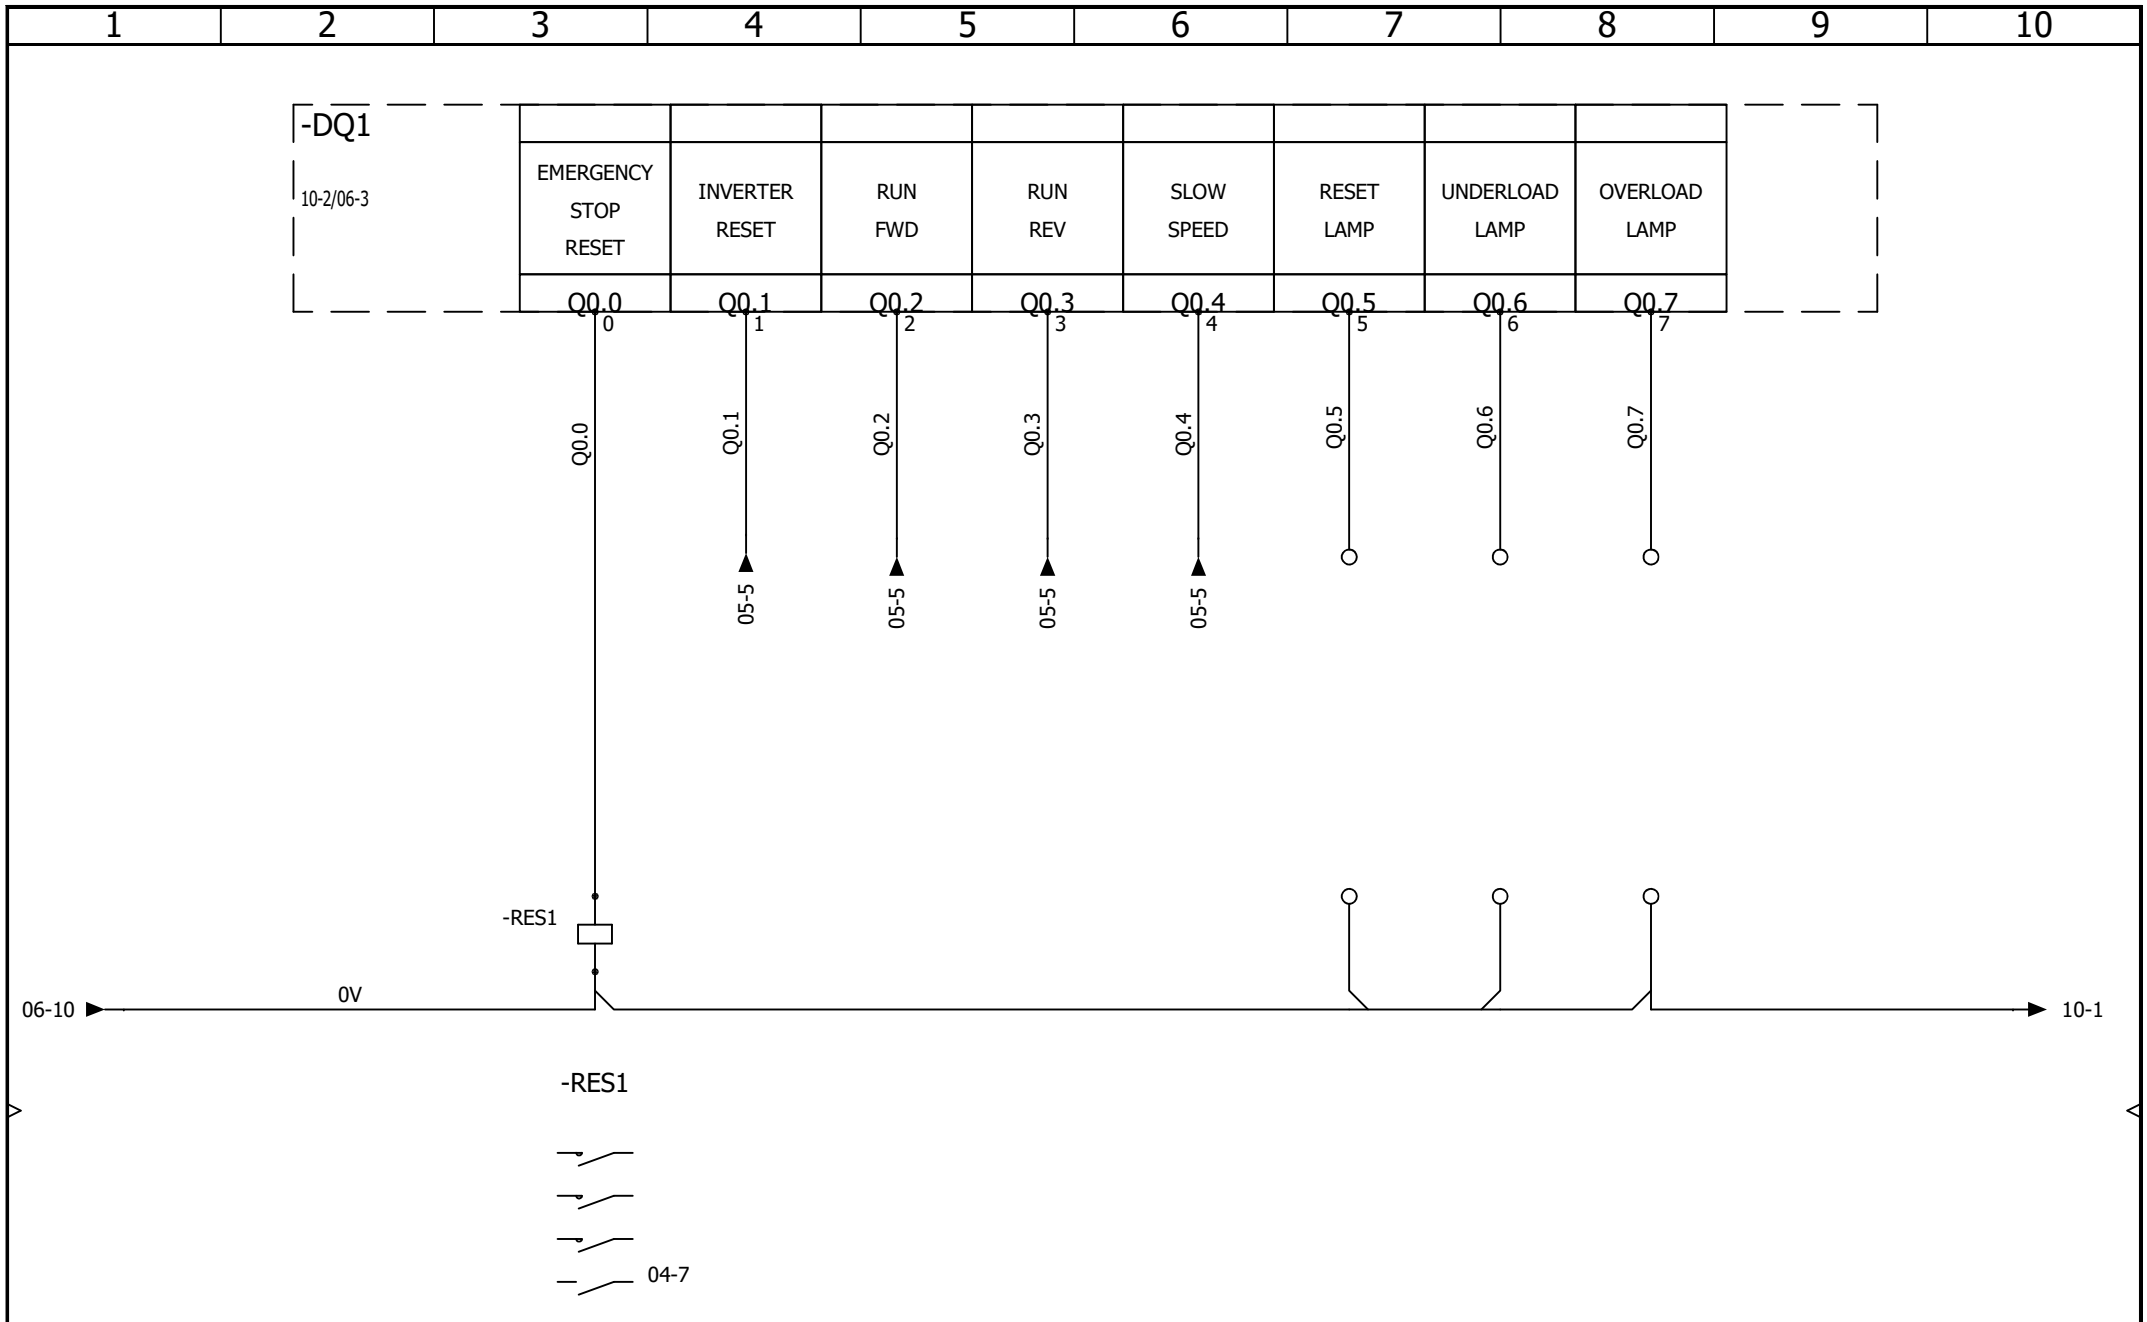

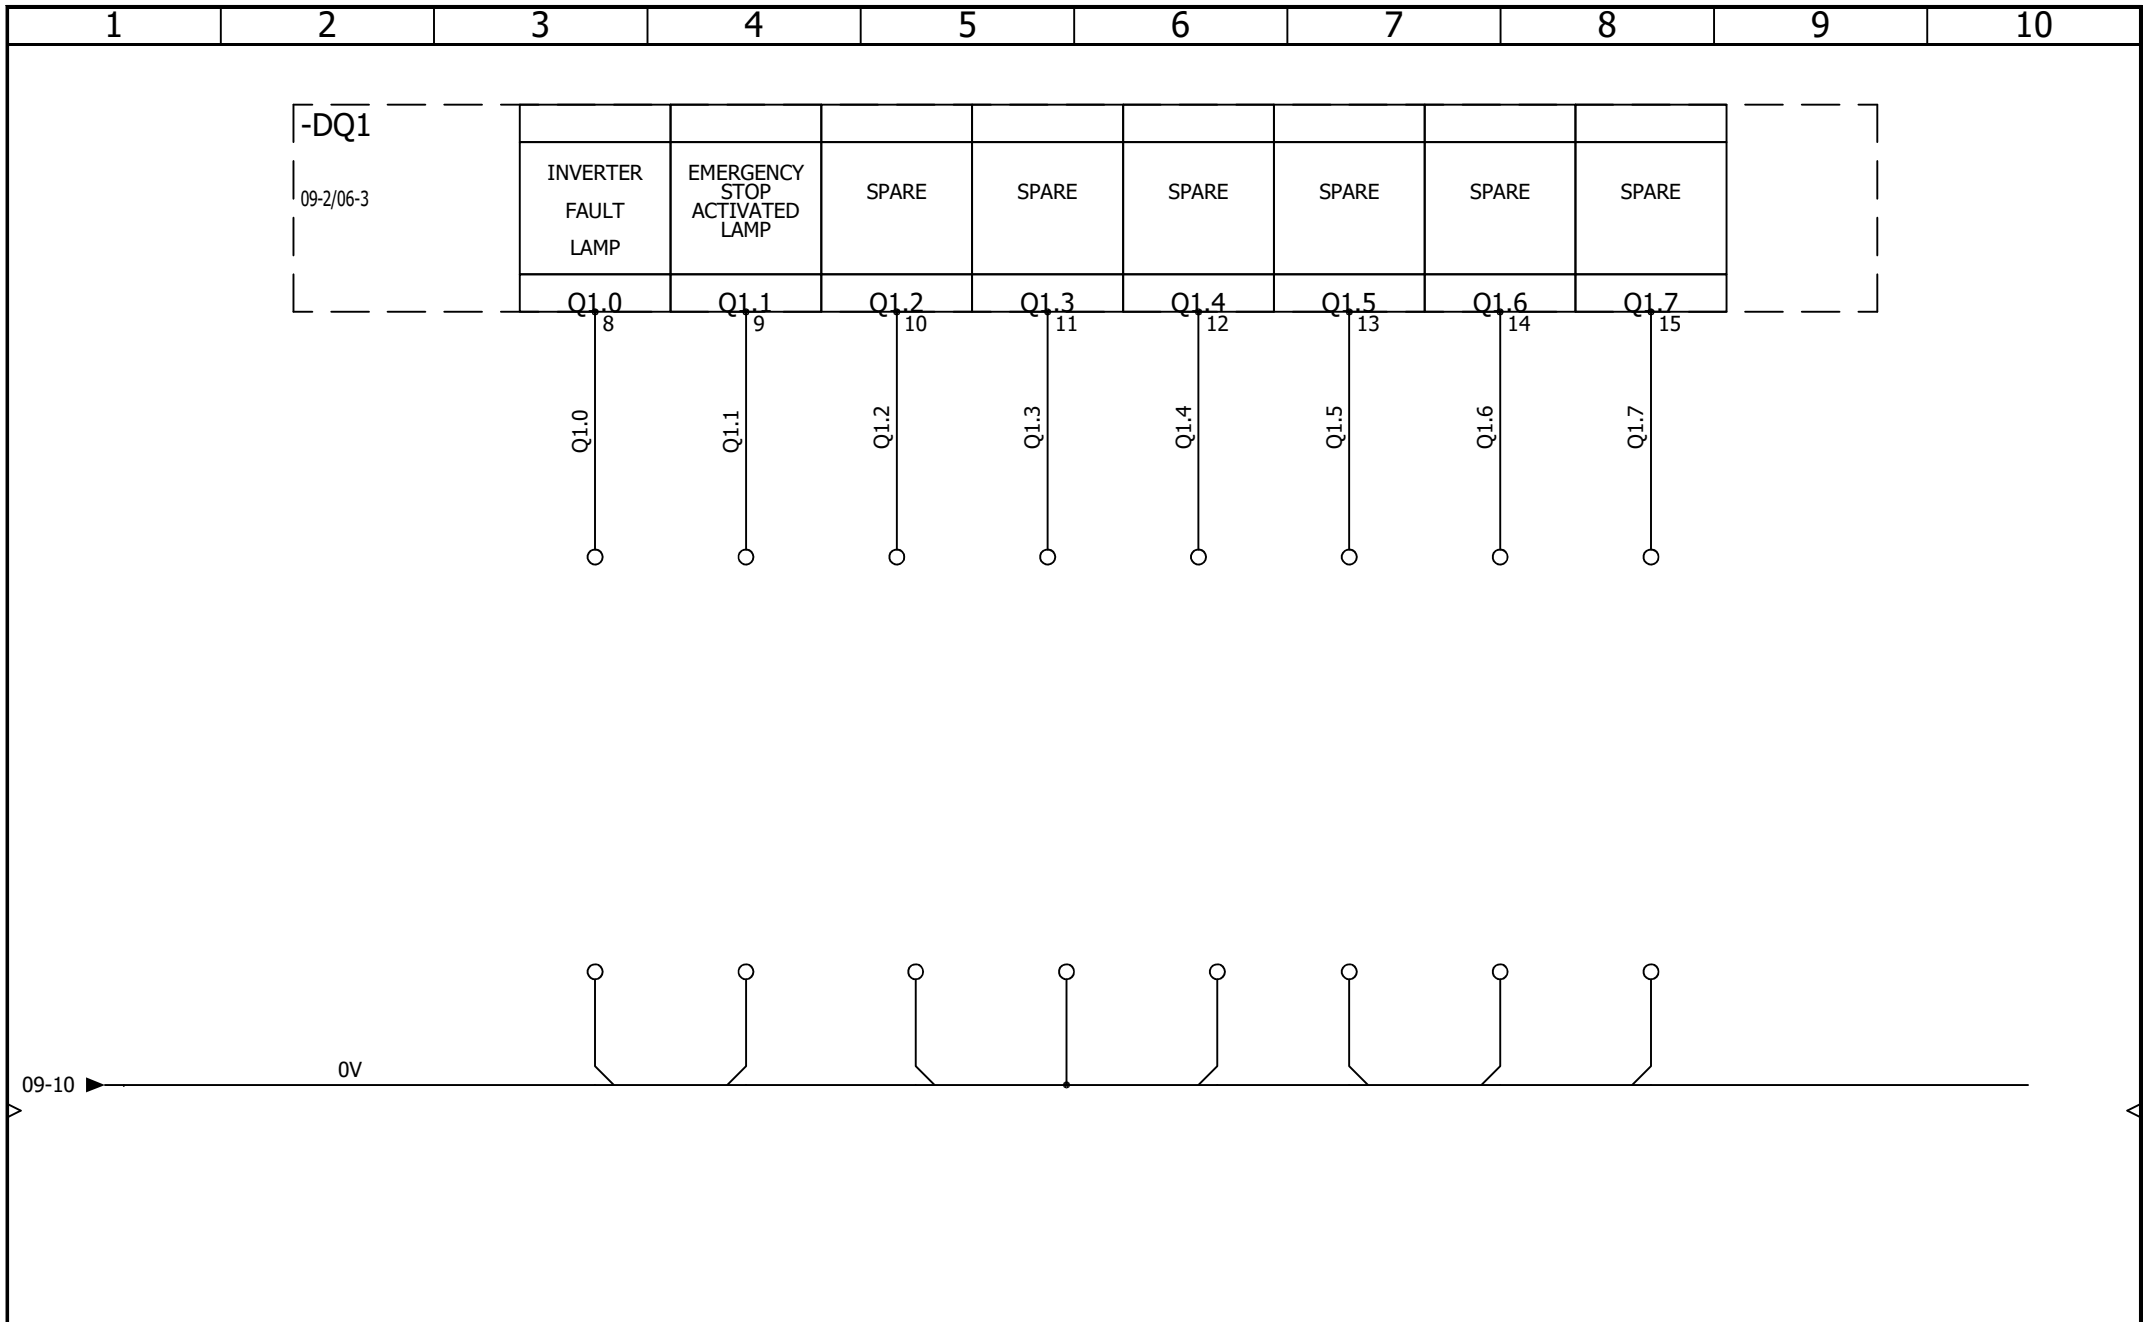

	AAC Technical Services Ltd	Document book			REVISION								
	Unit 2, Brunel Business Court	DIGITAL OUTPUTS 1.2			0								
	Brunel Way, Thetford, Norfolk IP24 1HP				SCHEME								
CONTRACT: BARBICAN - PILE WIND 2433	LOCATION: +L1	Main electrical closet	<table border="1" style="width: 100%; border-collapse: collapse; font-size: small;"> <tr> <th style="width: 10%;">REV.</th> <th style="width: 15%;">DATE</th> <th style="width: 20%;">NAME</th> <th style="width: 55%;">CHANGES</th> </tr> <tr> <td>0</td> <td>05/02/2025</td> <td>TW</td> <td></td> </tr> </table>		REV.	DATE	NAME	CHANGES	0	05/02/2025	TW		10
REV.	DATE	NAME	CHANGES										
0	05/02/2025	TW											
			User data 1	User data 2									

