

1 2 3 4 5 6 7 8 9 10

1
2
3
4
5

SALFORD UNIVERSITY

PILE WIND HOIST CONTROL

9 Collins Way, Rash's Green, Dereham
Norfolk, NR19 1GU, United Kingdom
Tel: +44(0) 1362 652 700
Fax: +44(0) 1362 652 777
Email: info@mrl-systems.com
Stage and Studio Engineering Specialists



Cover page

0	19/03/2025	PAC	

REVISION
0

REV.	DATE	NAME	CHANGES

SHEET OF

CONTRACT: MRL - SALFORD UNIVERSITY

LOCATION: +L1

Main electrical closet

User data 1

User data 2

1 6

1-Document book

Drawing	Description	Function	Location	Revision	Date	Created by
01	Cover page	=F1	+L1	0	19/03/2025	PAC
02	Drawings list	=F1	+L1	0	19/03/2025	PAC
03	POWER DISTRIBUTION	=F1	+L1	0	19/03/2025	PAC
04	SAFETY CIRCUIT	=F1	+L1	0	19/03/2025	PAC
05	MOTOR POWER	=F1	+L1	0	19/03/2025	PAC
06	MOTOR CONTROL	=F1	+L1	0	19/03/2025	PAC



AAC Technical Services Ltd
 Unit 2, Brunel Business Court
 Brunel Way, Thetford, Norfolk IP24 1HP

Document book
 Drawings list


						REVISION
						0
0	19/03/2025	PAC				SCHEME
REV.	DATE	NAME	CHANGES			02
User data 1					User data 2	

CONTRACT:

LOCATION:

+L1

Main electrical closet

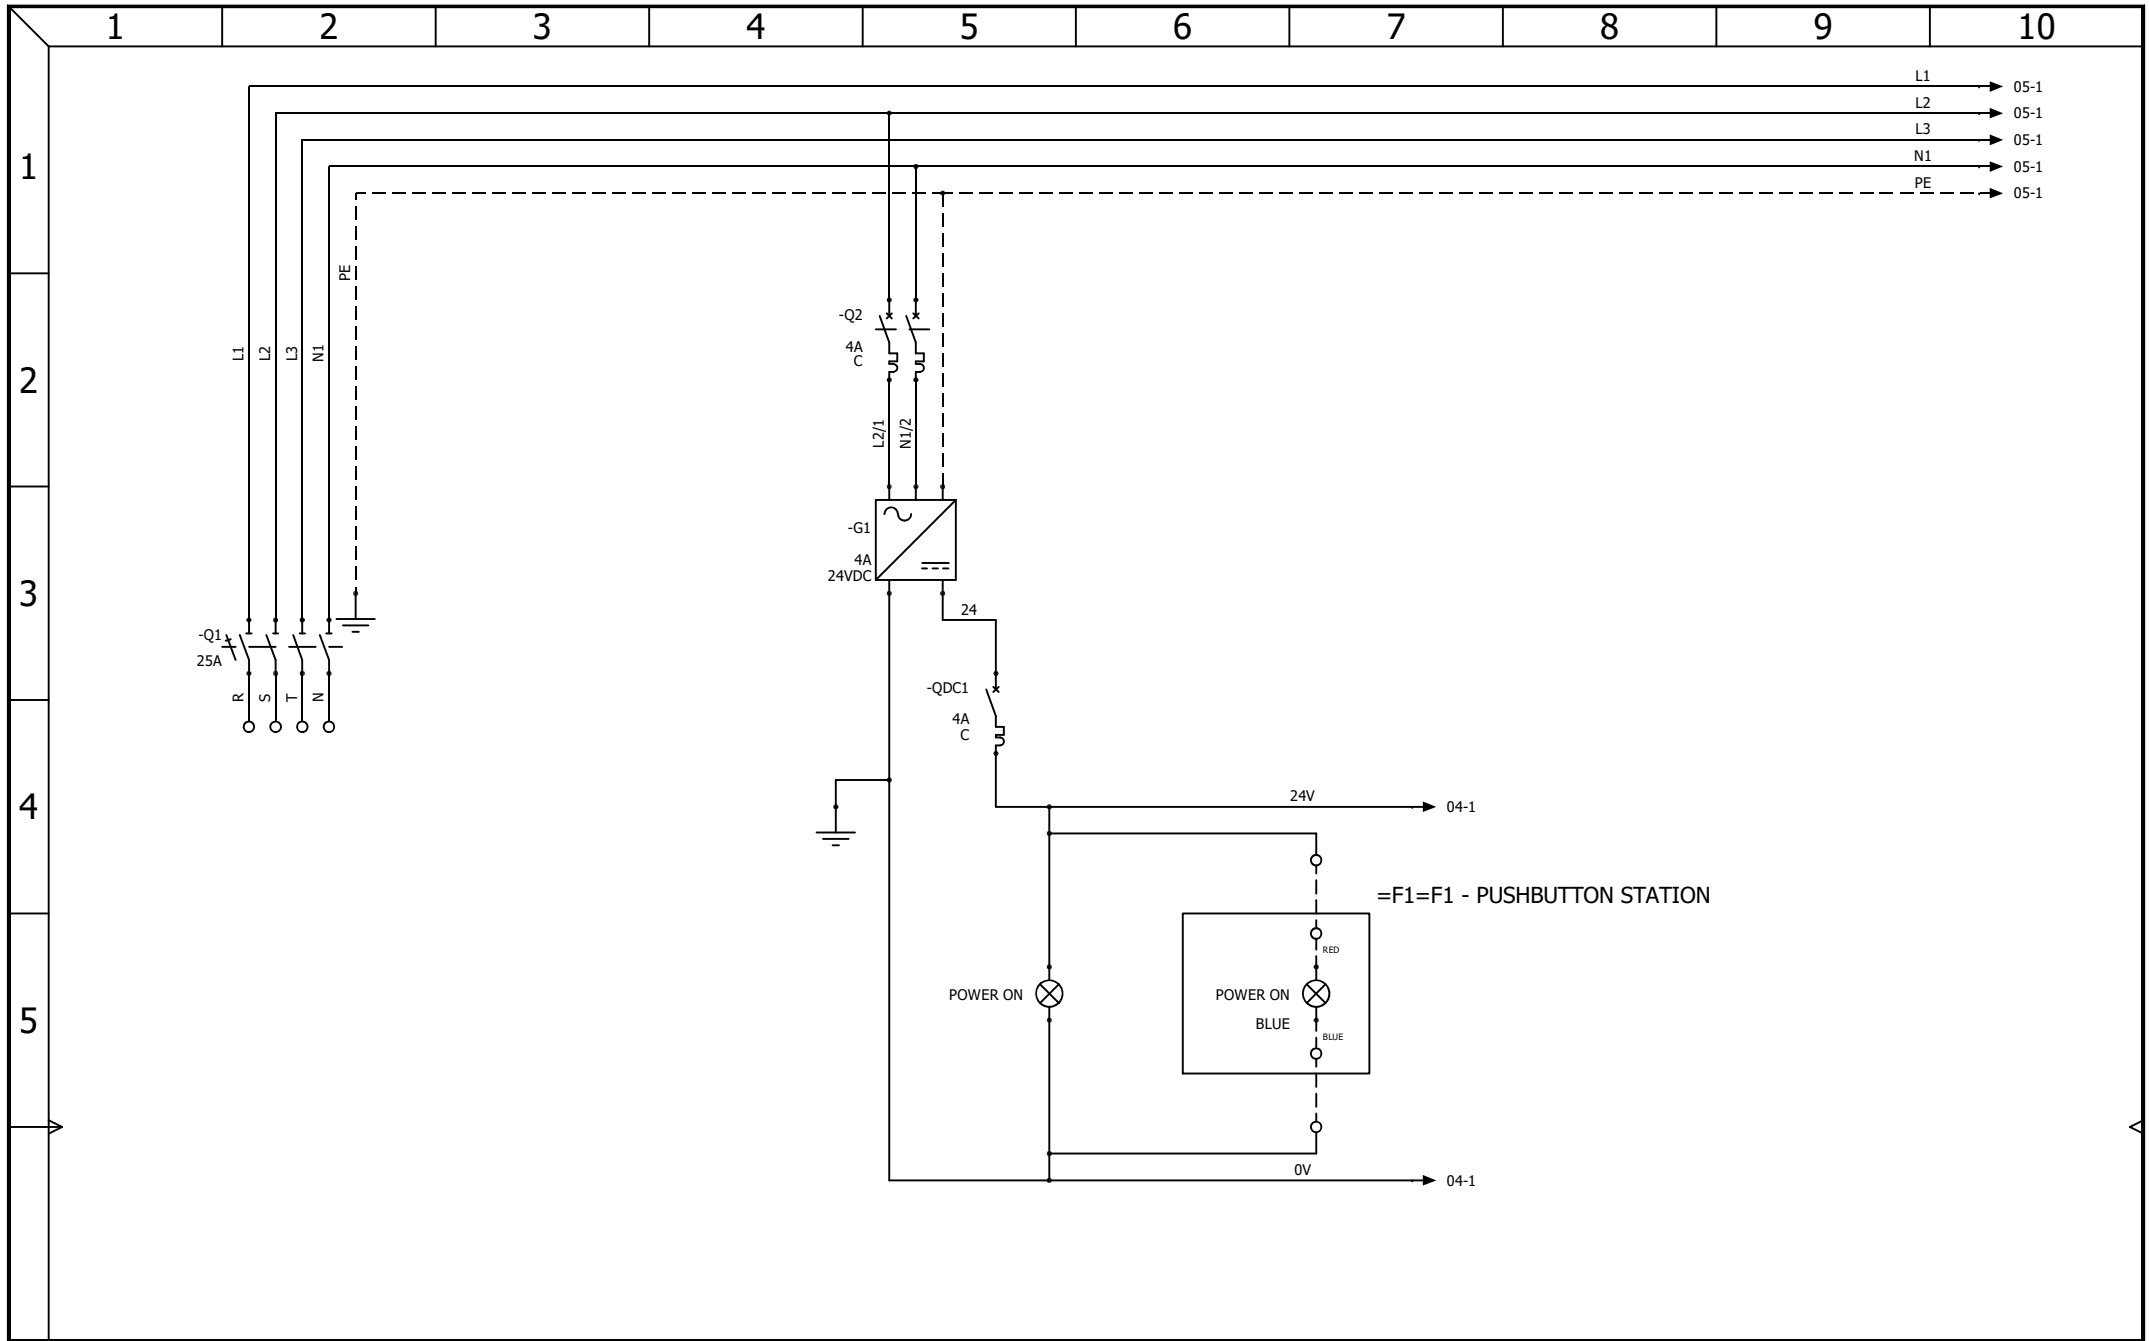

9 Collins Way, Rash's Green, Dereham
 Norfolk, NR19 1GU, United Kingdom
 Tel: +44(0) 1362 652 700
 Fax: +44(0) 1362 652 777
 Email: info@mrl-systems.com
 Stage and Studio Engineering Specialists




POWER DISTRIBUTION

CONTRACT: MRL - SALFORD UNIVERSITY

LOCATION: +L1

Main electrical closet

				REVISION
				0
0	19/03/2025	PAC		
REV.	DATE	NAME	CHANGES	SHEET
				3
User data 1			User data 2	OF
				6

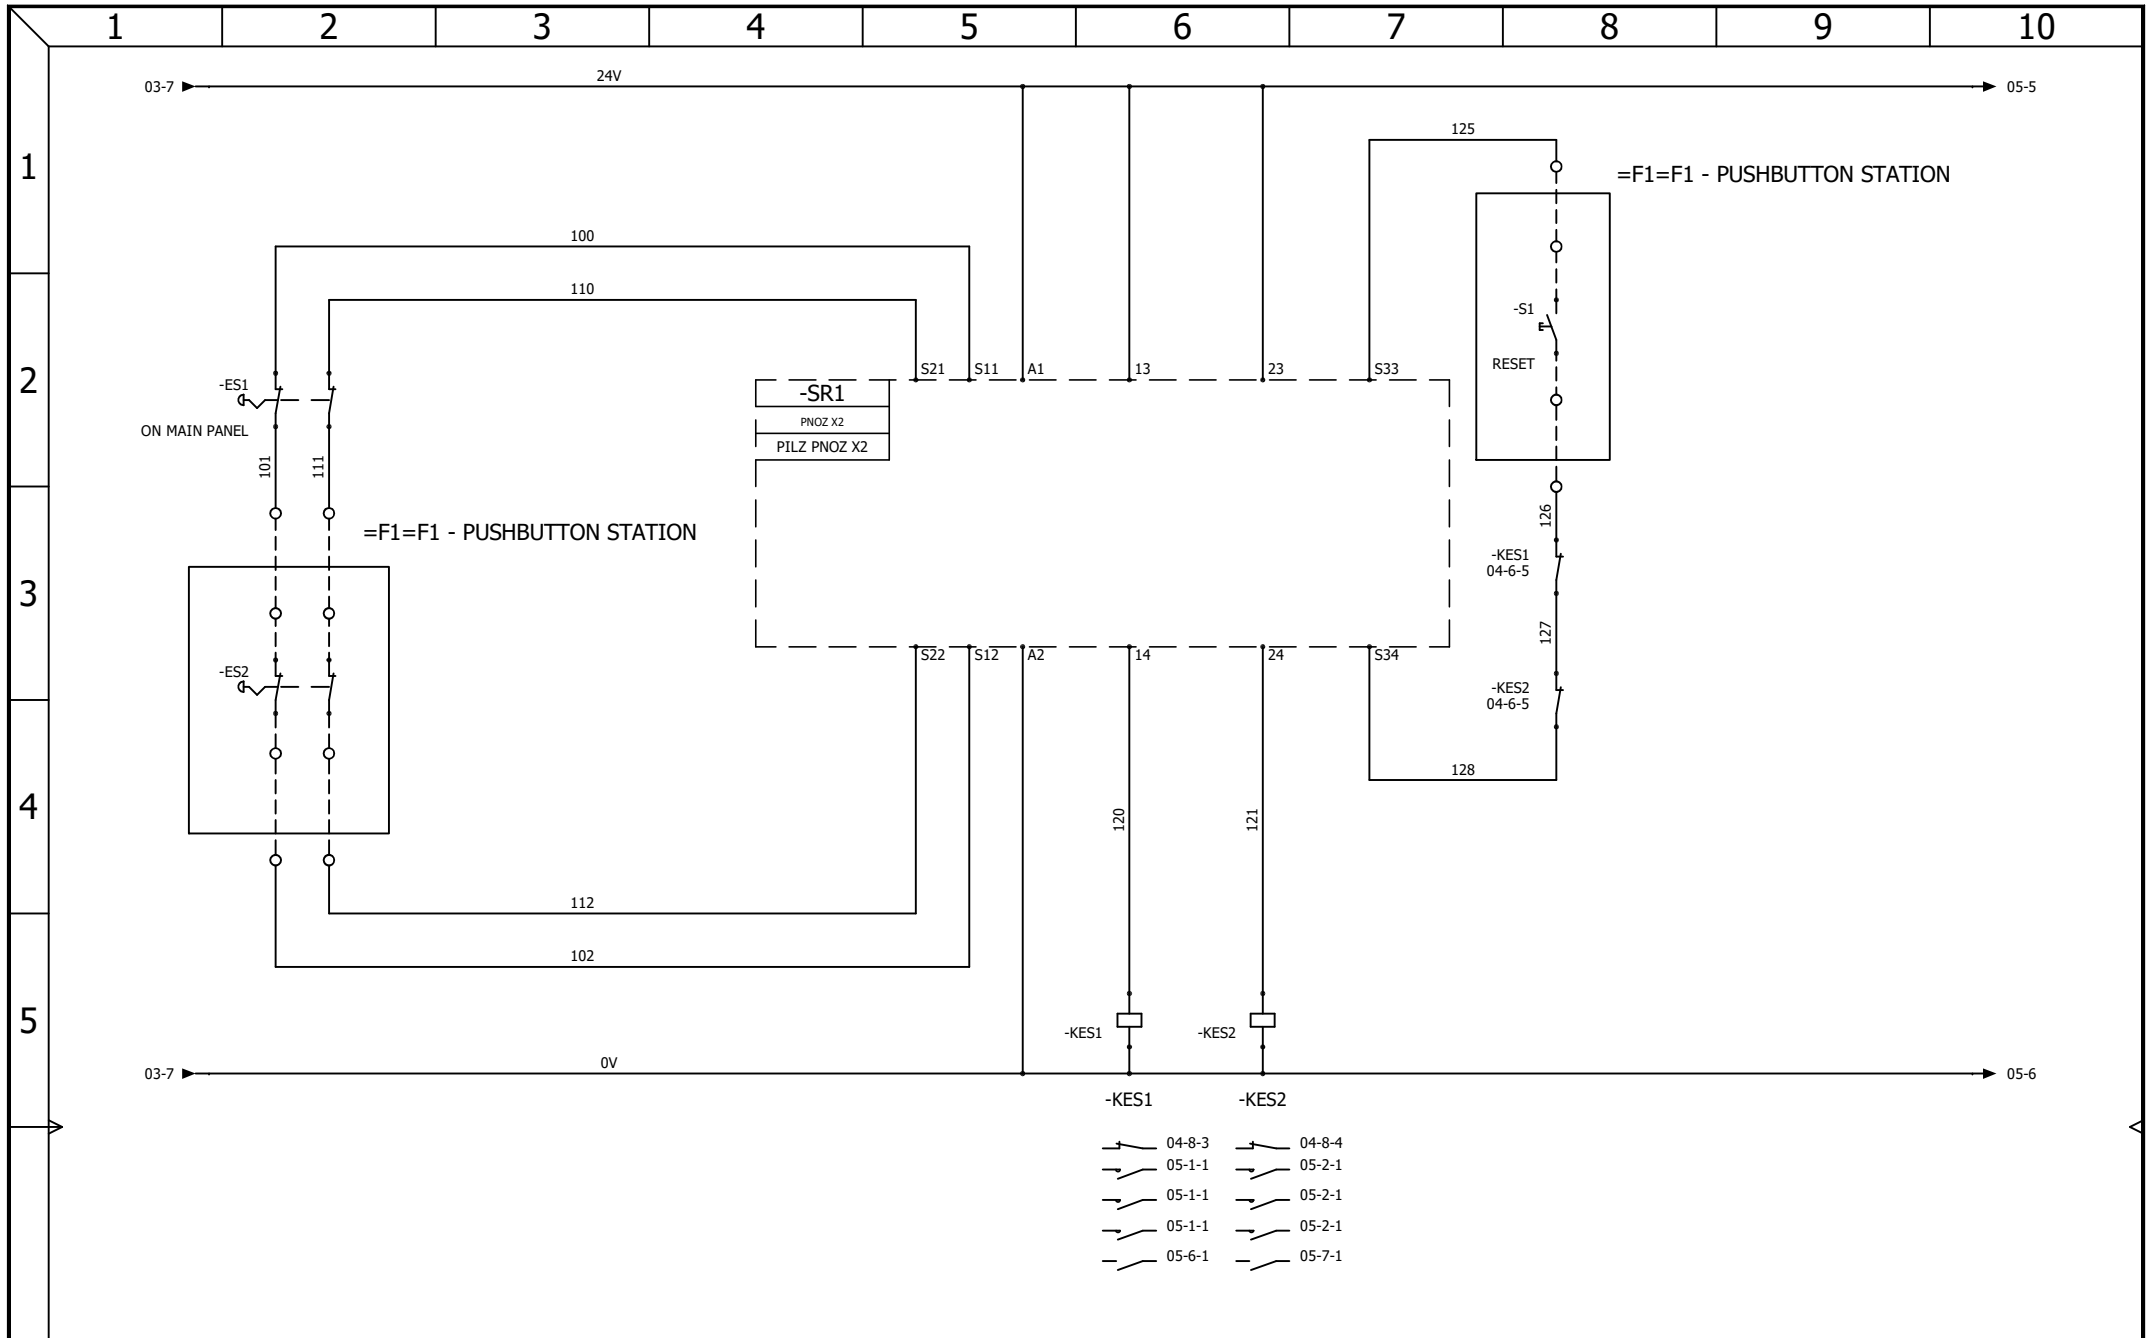

9 Collins Way, Rash's Green, Dereham
 Norfolk, NR19 1GU, United Kingdom
 Tel: +44(0) 1362 652 700
 Fax: +44(0) 1362 652 777
 Email: info@mrl-systems.com
 Stage and Studio Engineering Specialists




SAFETY CIRCUIT

CONTRACT: MRL - SALFORD UNIVERSITY

LOCATION: +L1

Main electrical closet

				REVISION	
				0	
0	19/03/2025	PAC			
REV.	DATE	NAME	CHANGES		
User data 1			User data 2		
				SHEET	OF
				4	6

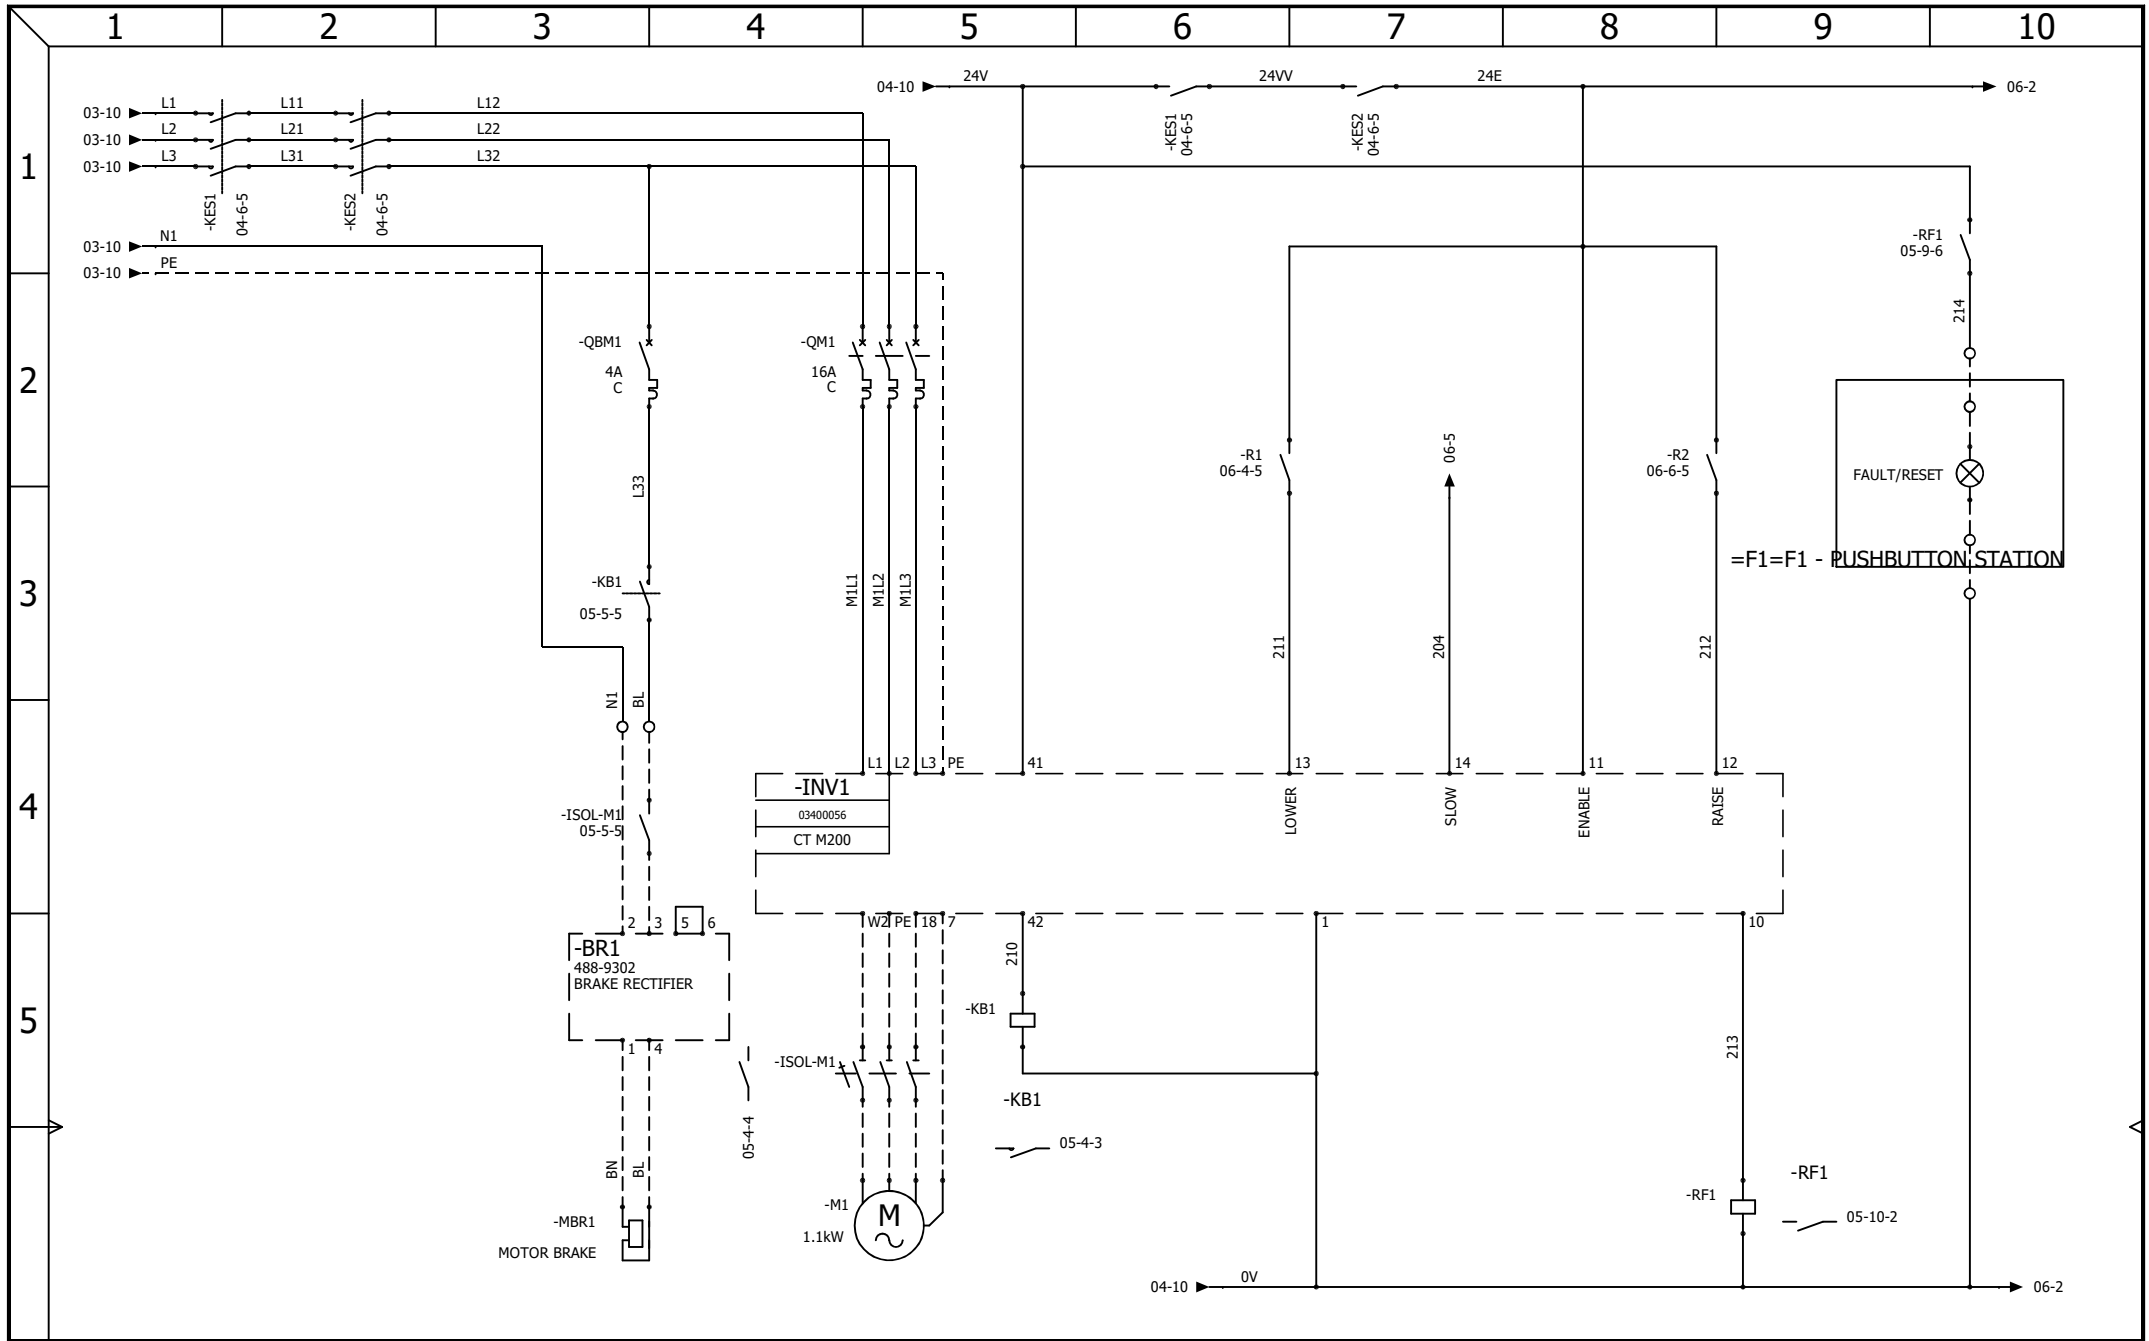

9 Collins Way, Rash's Green, Dereham
 Norfolk, NR19 1GU, United Kingdom
 Tel: +44(0) 1362 652 700
 Fax: +44(0) 1362 652 777
 Email: info@mrl-systems.com
 Stage and Studio Engineering Specialists



MOTOR POWER

CONTRACT: MRL - SALFORD UNIVERSITY


LOCATION: +L1

Main electrical closet

REV.	DATE	NAME	CHANGES	SHEET	OF
0	19/03/2025	PAC		5	6
User data 1			User data 2		

REVISION

0

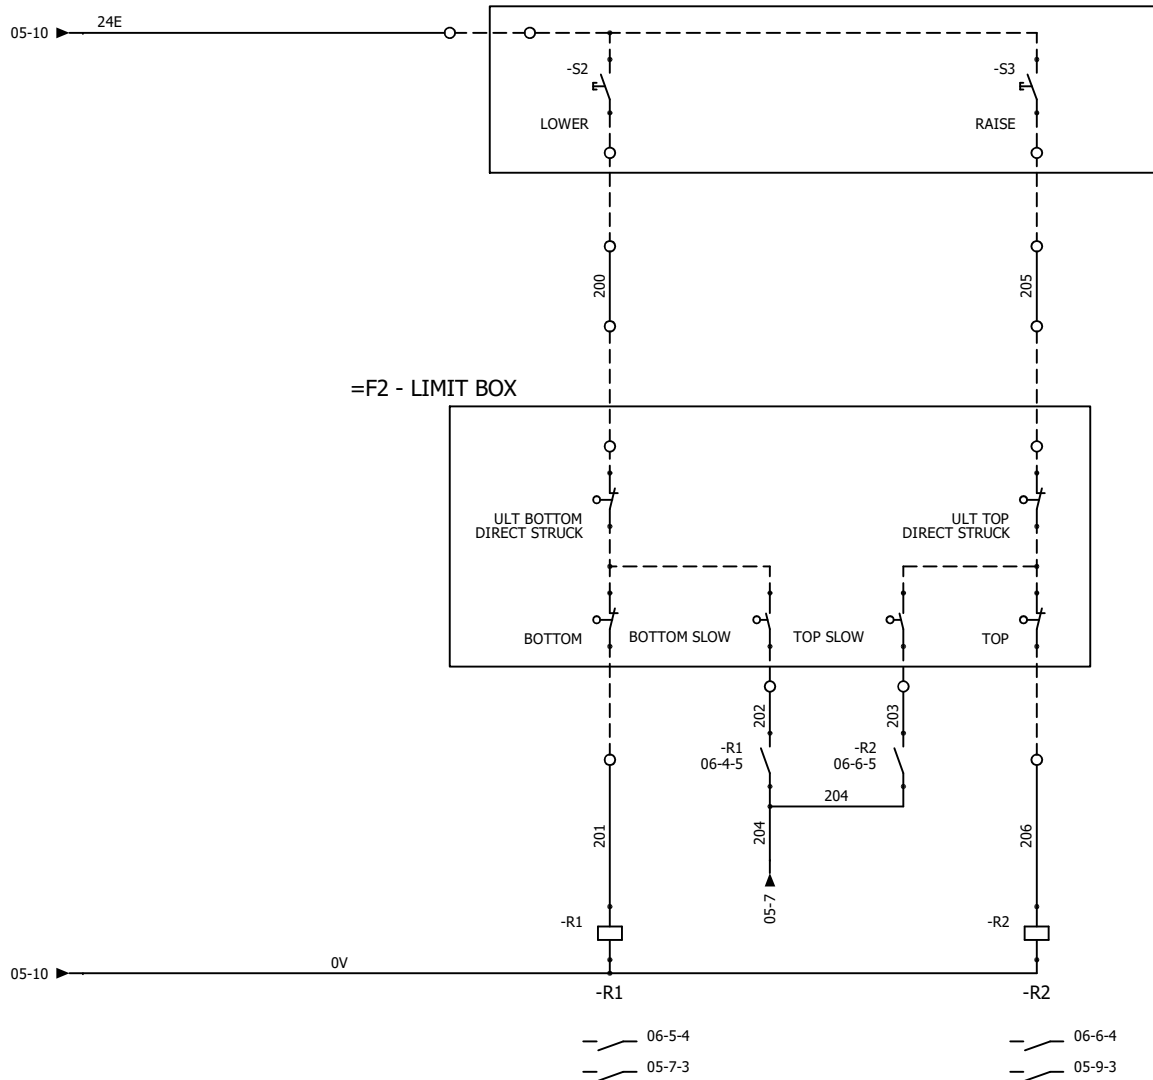

=F1=F1 - PUSHBUTTON STATION

=F2 - LIMIT BOX

9 Collins Way, Rash's Green, Dereham
 Norfolk, NR19 1GU, United Kingdom
 Tel: +44(0) 1362 652 700
 Fax: +44(0) 1362 652 777
 Email: info@mrl-systems.com
 Stage and Studio Engineering Specialists



MOTOR CONTROL

CONTRACT: MRL - SALFORD UNIVERSITY

LOCATION: +L1

Main electrical closet

				REVISION	
				0	
0	19/03/2025	PAC			
REV.	DATE	NAME	CHANGES		
User data 1			User data 2		
				SHEET	OF
				6	6