

JD SPORTS - LAKESIDE

CONVEYOR CONTROL

WO23912



Kensal House,
President Way,
Luton, Beds.
LU2 9NR
Tel: 01582 425777
sales@kensal.com


CONVEYOR CONTROL

Cover page

LOCATION: +L1 Main electrical closet

				REVISION
				0
0	02/12/2024	TW		SCHEME
REV.	DATE	NAME	CHANGES	01
User data 1			User data 2	

CONTRACT: JD SPORTS - LAKESIDE - 2435

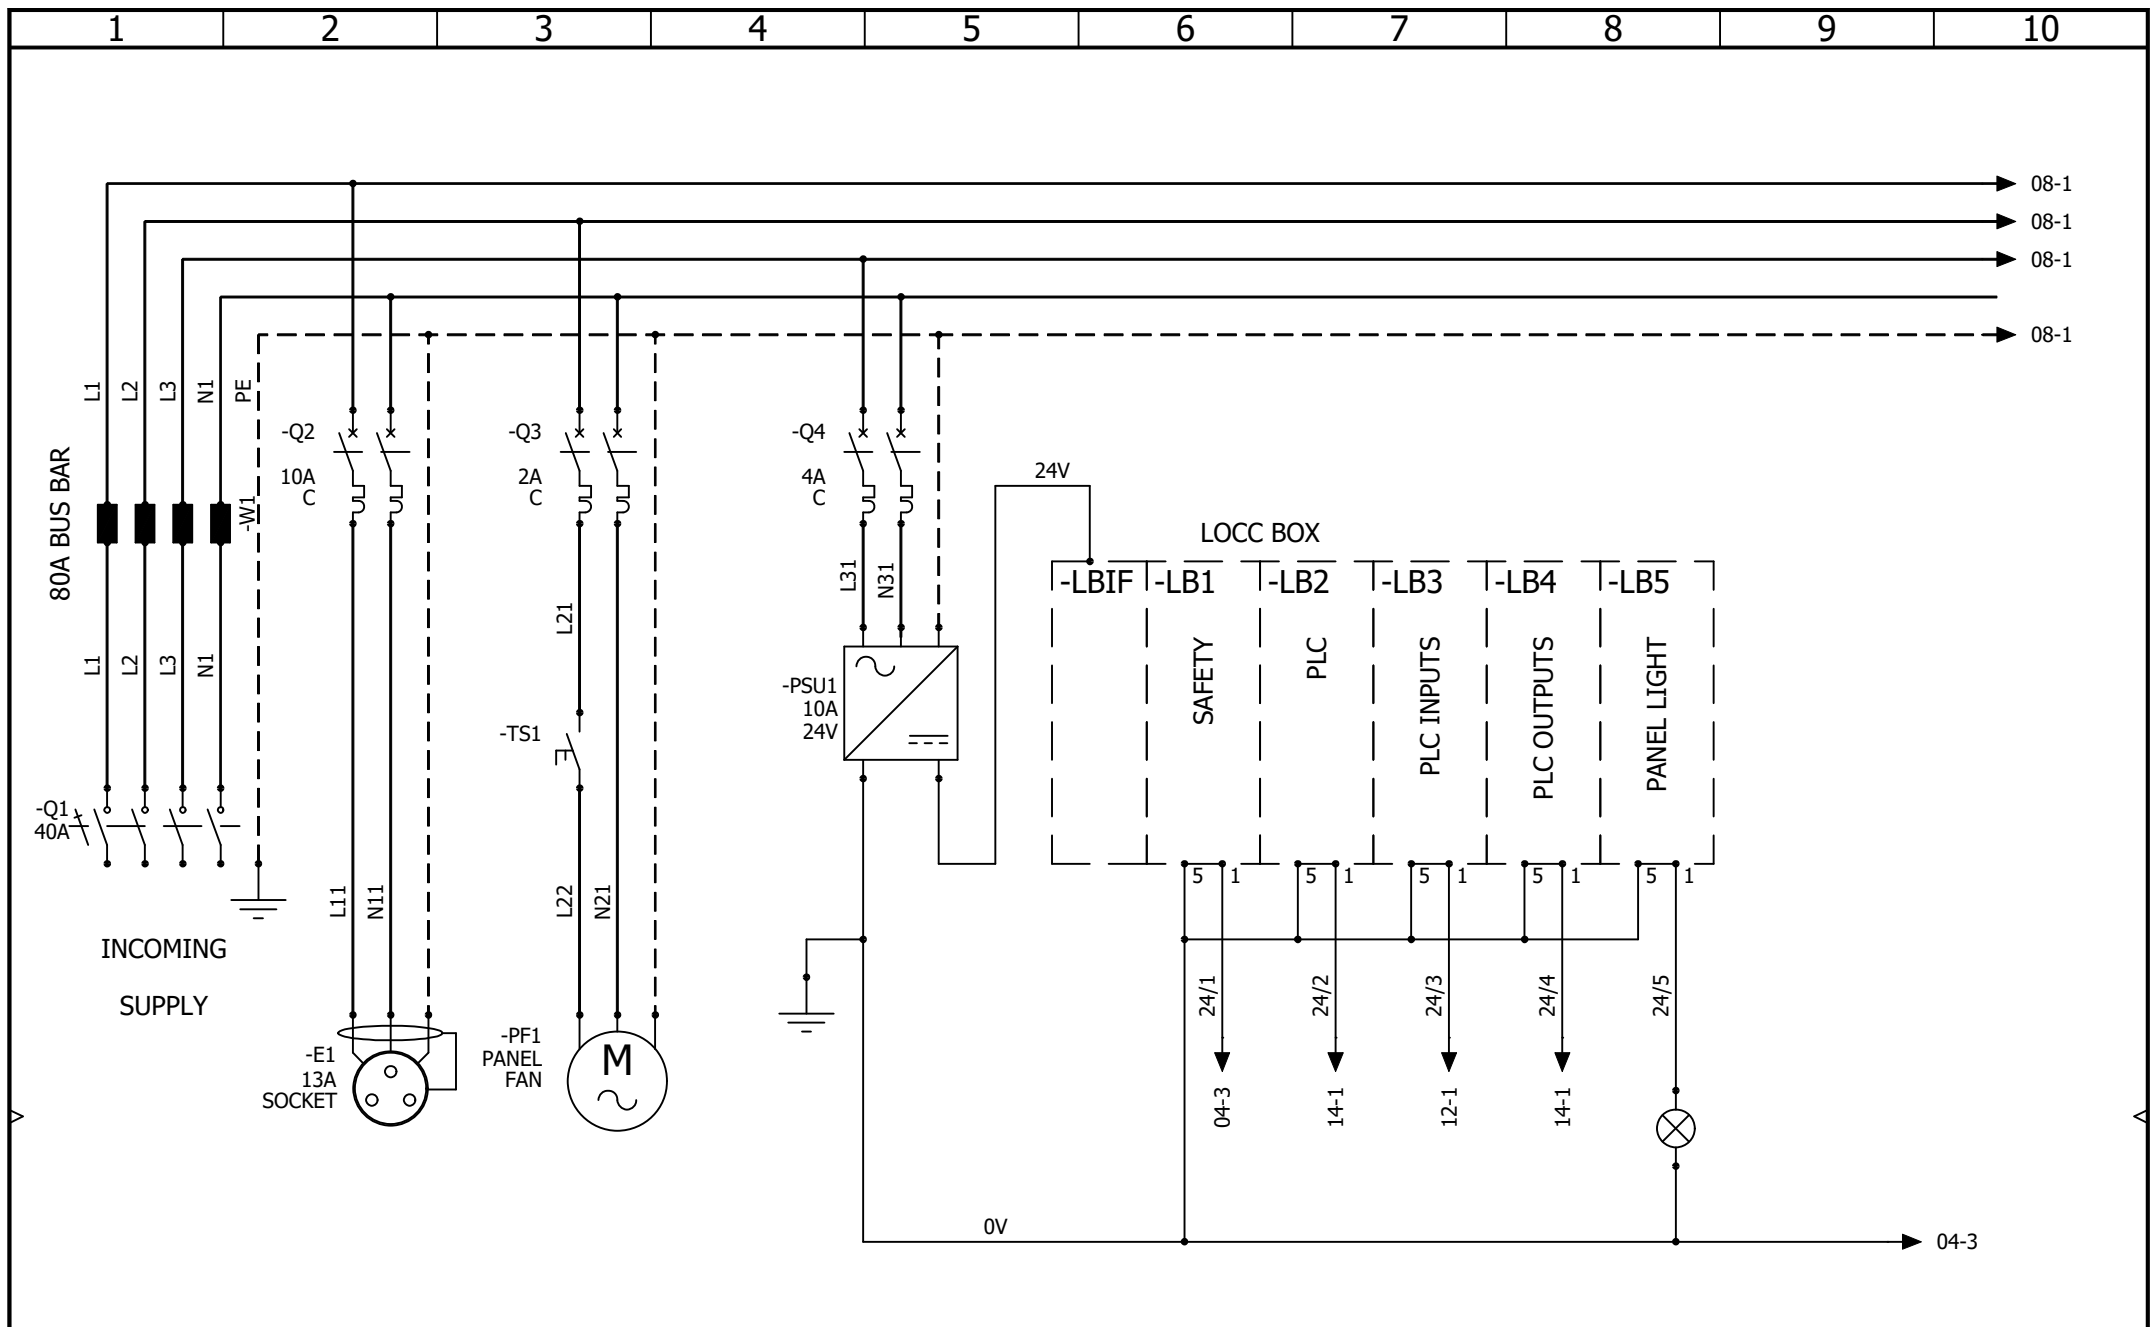

Kensal House,
President Way,
Luton, Beds.
LU2 9NR
Tel: 01582 425777
sales@kensal.com


CONVEYOR CONTROL POWER DISTRIBUTION

CONTRACT: JD SPORTS - LAKESIDE - 2435


LOCATION: +L1

Main electrical closet


					REVISION
					0
0	02/12/2024	TW			
REV.	DATE	NAME	CHANGES		SCHEME
User data 1			User data 2		02

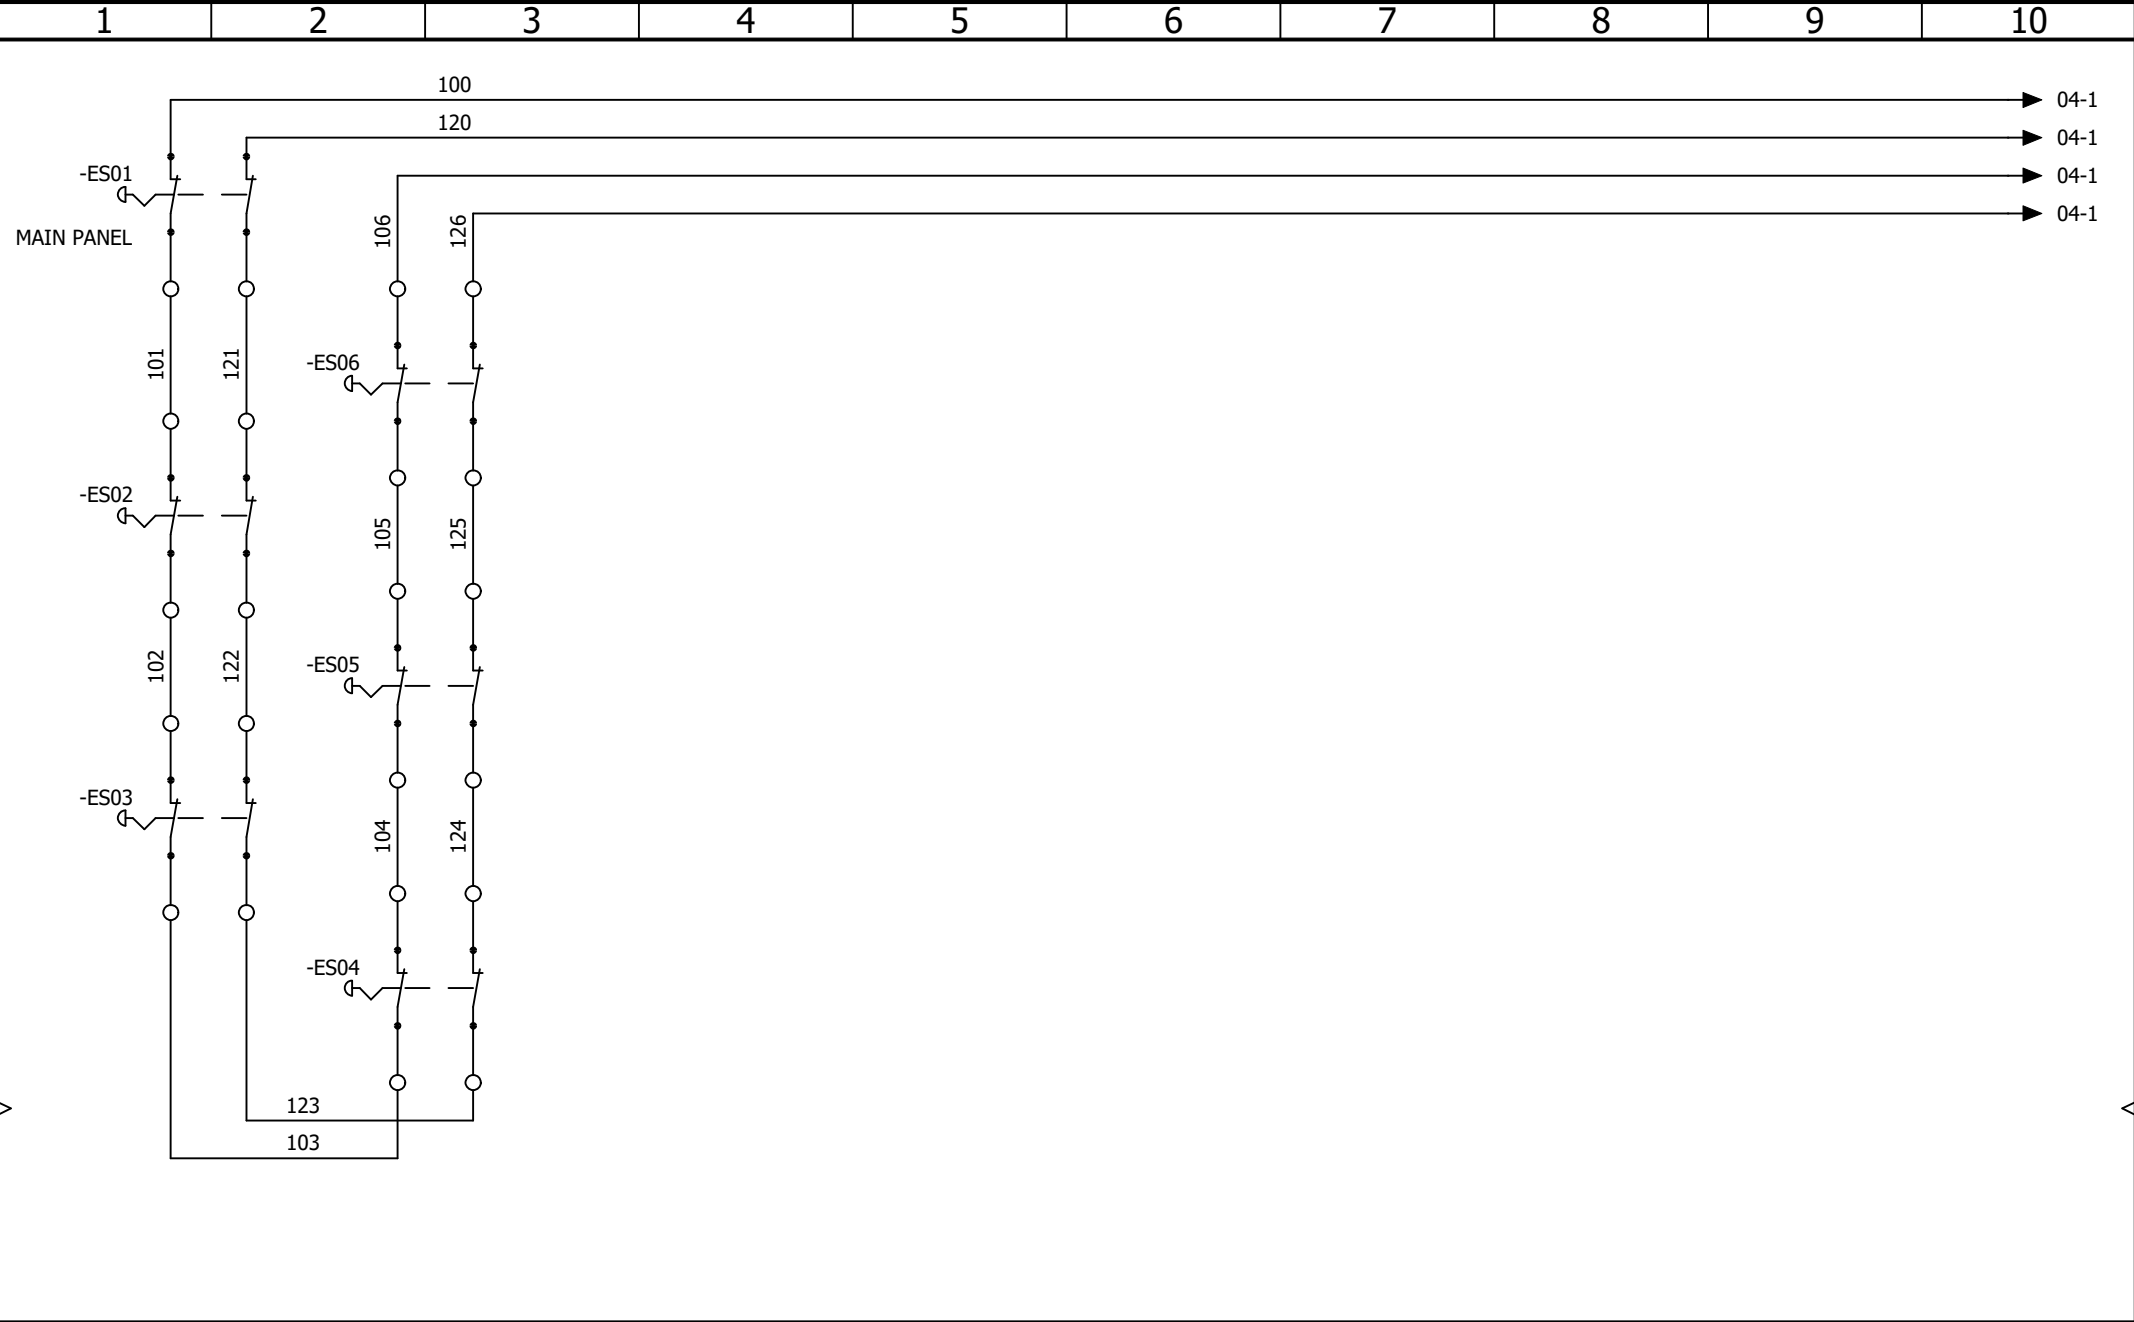


 KENSAL HANDLING SYSTEMS LTD	Kensal House, President Way, Luton, Beds. LU2 9NR Tel: 01582 425777 sales@kensal.com	CONVEYOR CONTROL SAFETY CIRCUIT - EMERGENCY STOPS							REVISION 0
					0	02/12/2024	TW		
		REV.	DATE	NAME	CHANGES	SCHEME 03			
		User data 1					User data 2		
CONTRACT: JD SPORTS - LAKESIDE - 2435		LOCATION: +L1	Main electrical closet						

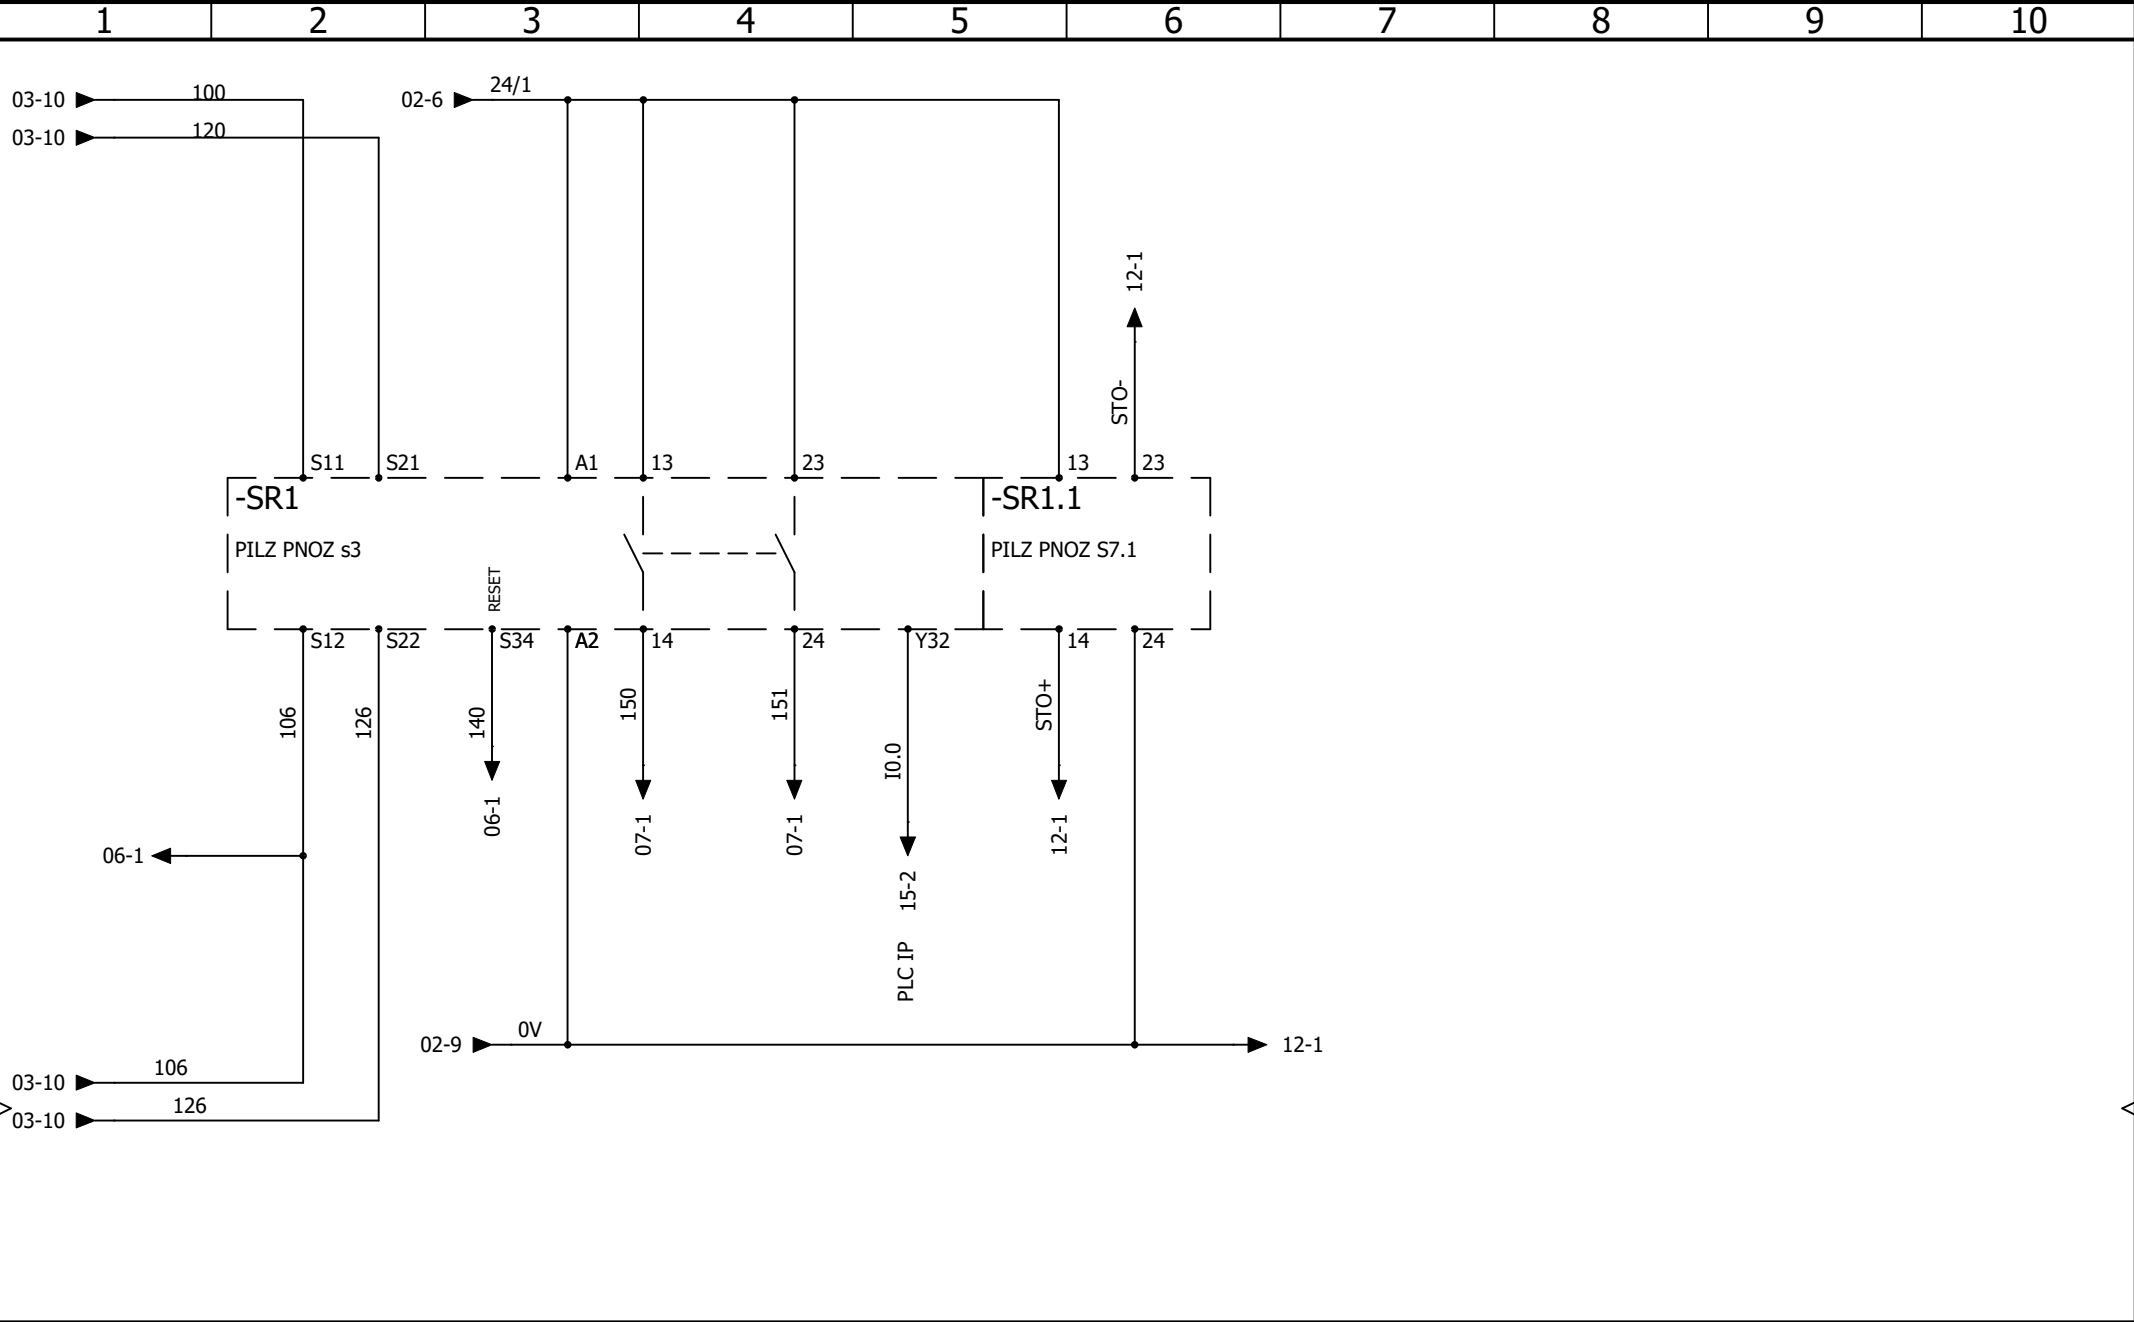


 KENSAL HANDLING SYSTEMS LTD	Kensal House, President Way, Luton, Beds. LU2 9NR Tel: 01582 425777 sales@kensal.com	CONVEYOR CONTROL SAFETY CIRCUIT - SAFETY RELAY								REVISION
										0
		Main electrical closet								SCHEME
										04
		CONTRACT: JD SPORTS - LAKESIDE - 2435		LOCATION: +L1		User data 1				User data 2

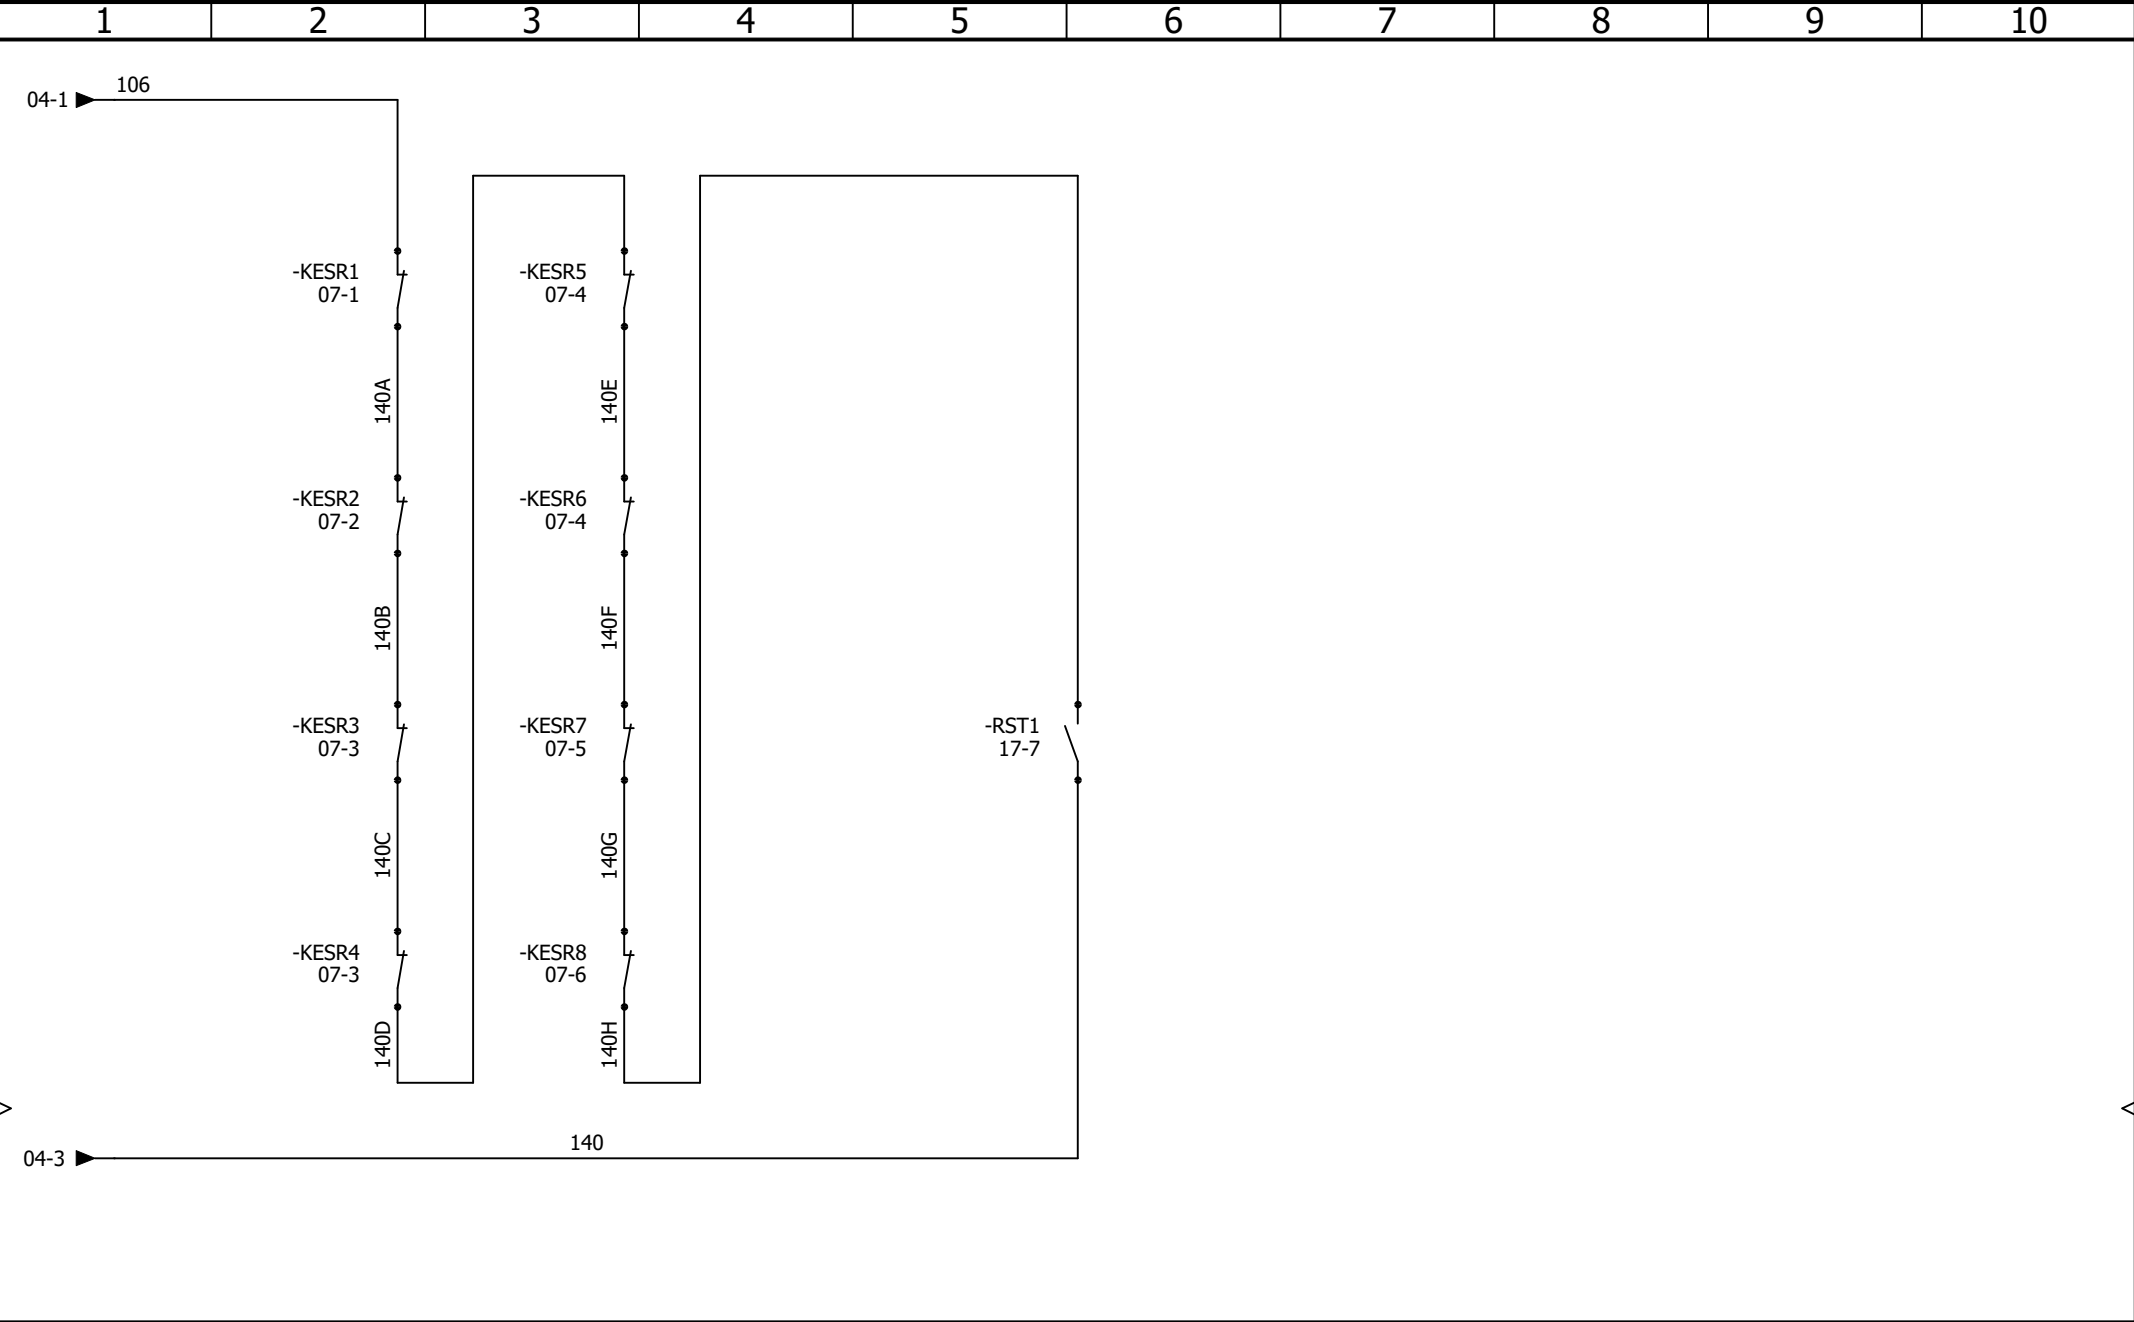

 KENSAL HANDLING SYSTEMS LTD	Kensal House, President Way, Luton, Beds. LU2 9NR Tel: 01582 425777 sales@kensal.com	CONVEYOR CONTROL				REVISION			
		SAFETY CIRCUIT - EMERGENCY STOP RESET CIRCUIT				0			
						SCHEME			
						06			
		CONTRACT: JD SPORTS - LAKESIDE - 2435		LOCATION: +L1		Main electrical closet		User data 1	

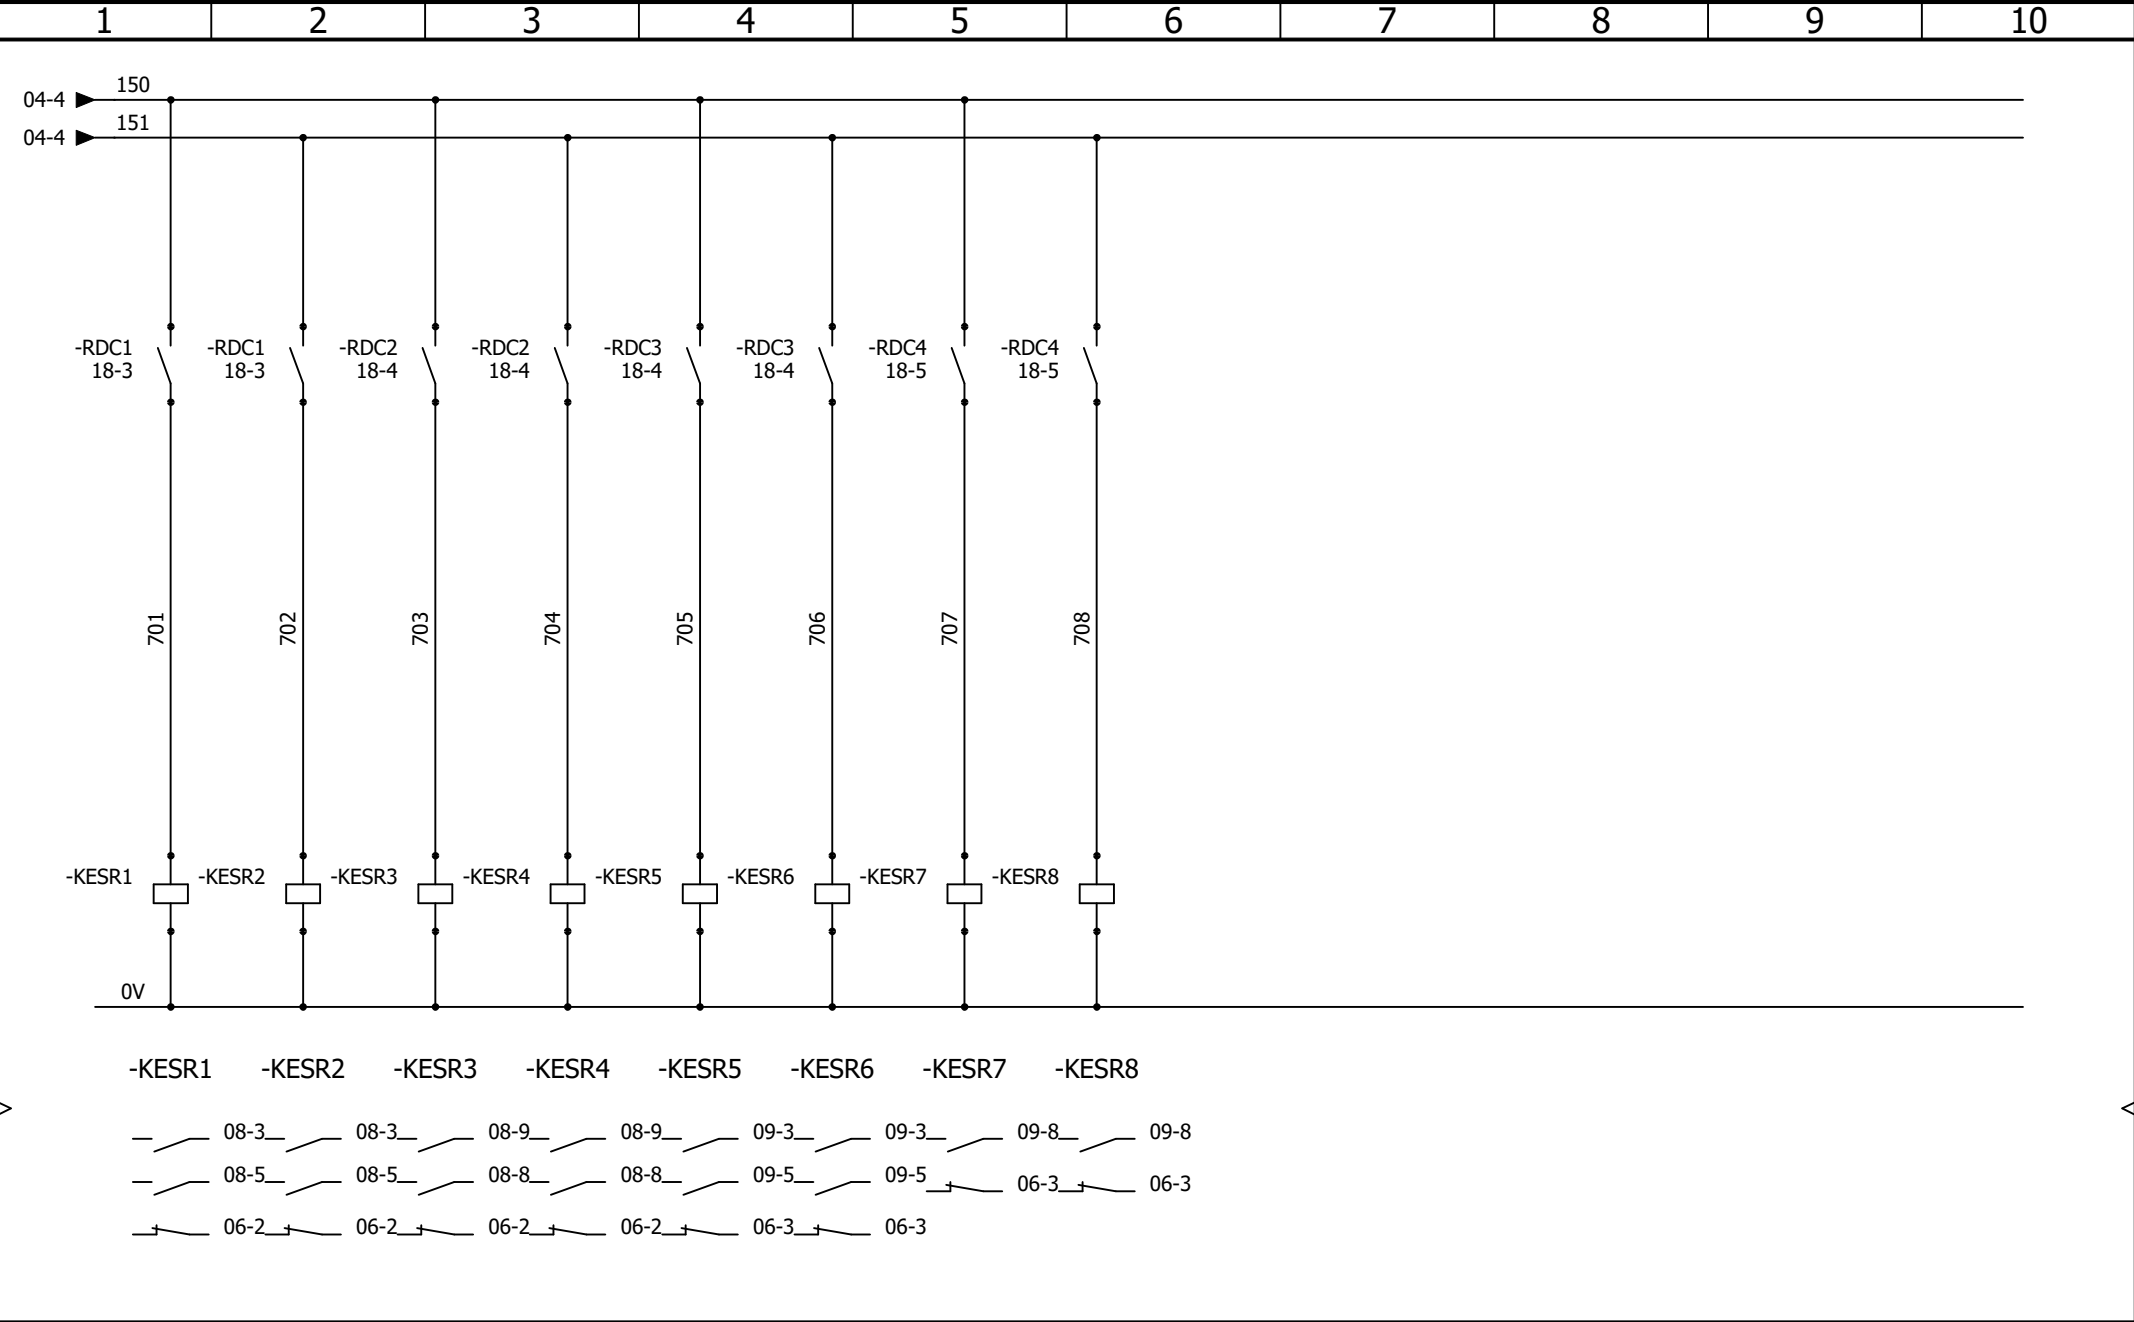

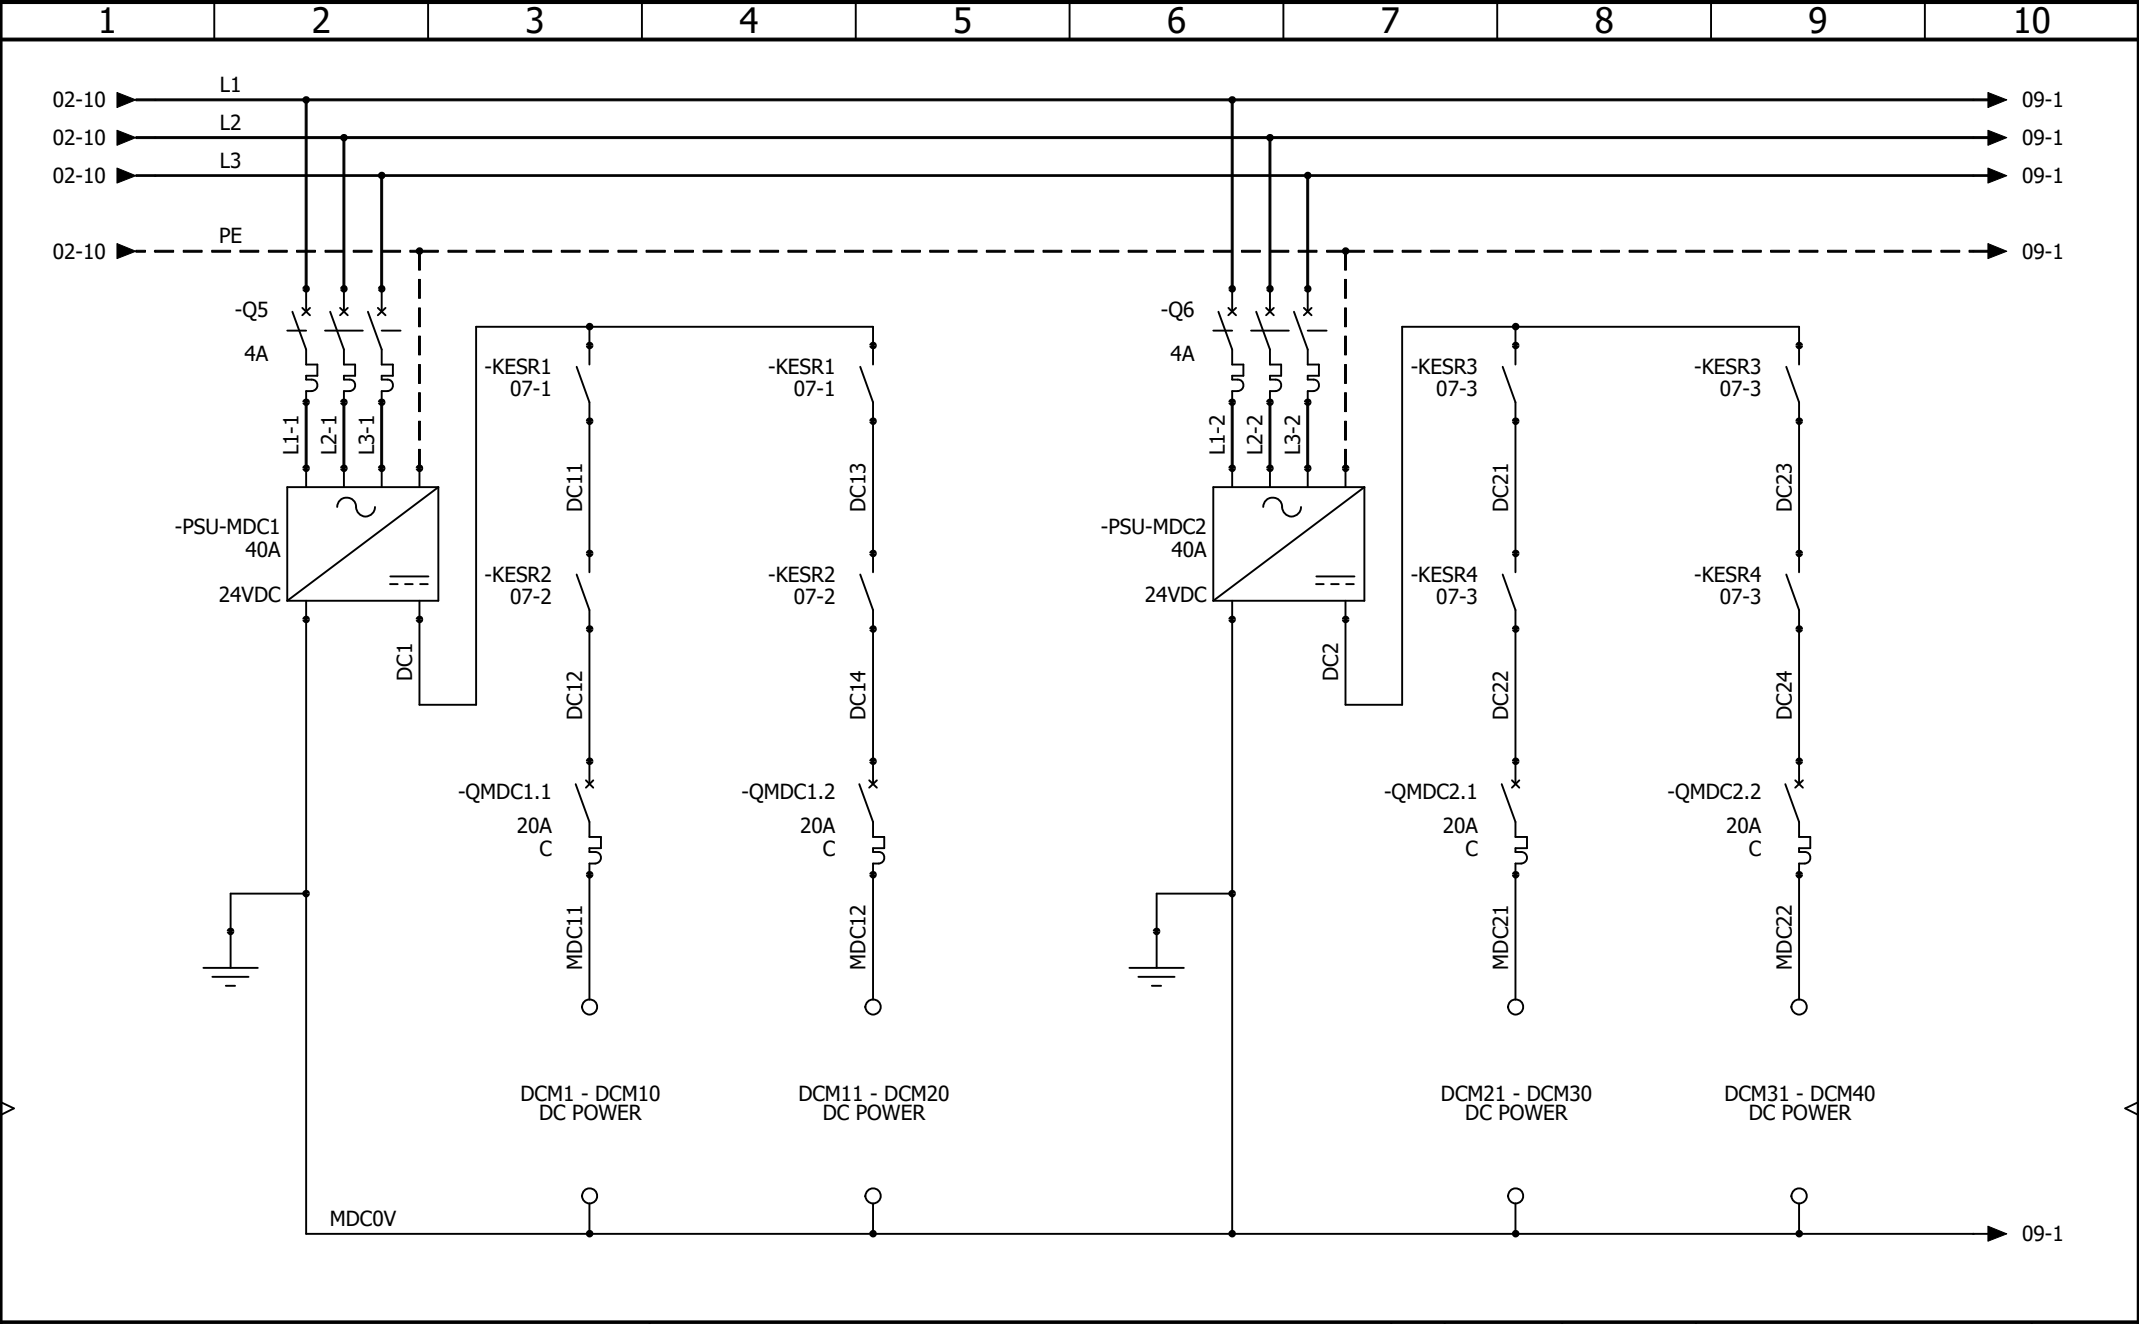

Kensal House,
President Way,
Luton, Beds.
LU2 9NR
Tel: 01582 425777
sales@kensal.com


CONVEYOR CONTROL
DC MOTORS - POWER DISTRIBUTION 1 OF 4


CONTRACT: JD SPORTS - LAKESIDE - 2435

LOCATION: +L1

Main electrical closet

				REVISION
				0
0	02/12/2024	TW		SCHEME
REV.	DATE	NAME	CHANGES	08
User data 1			User data 2	

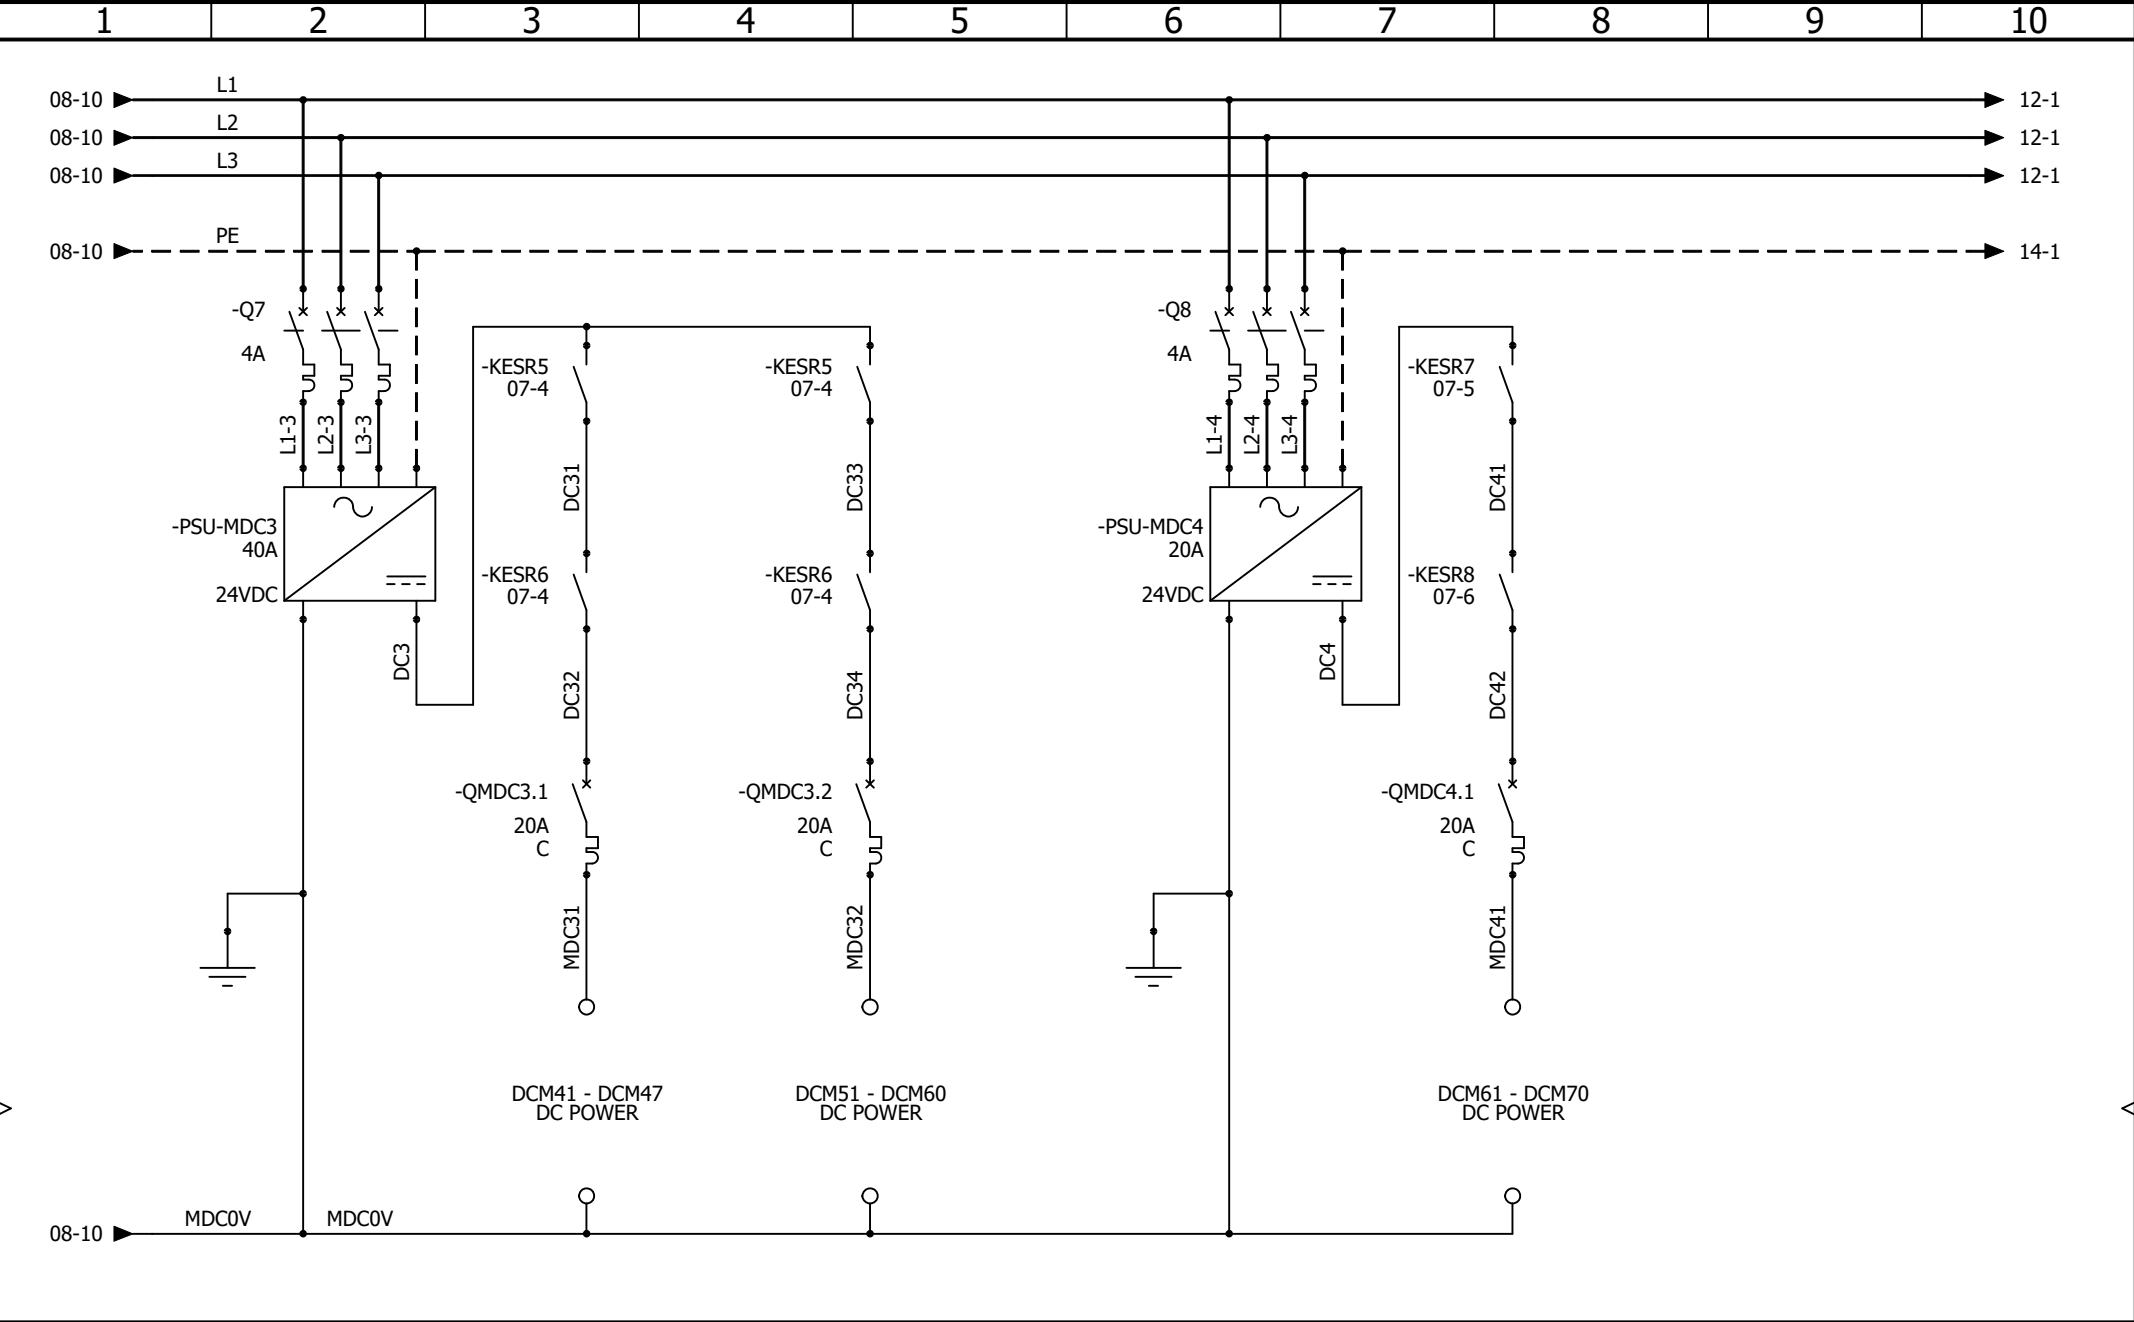

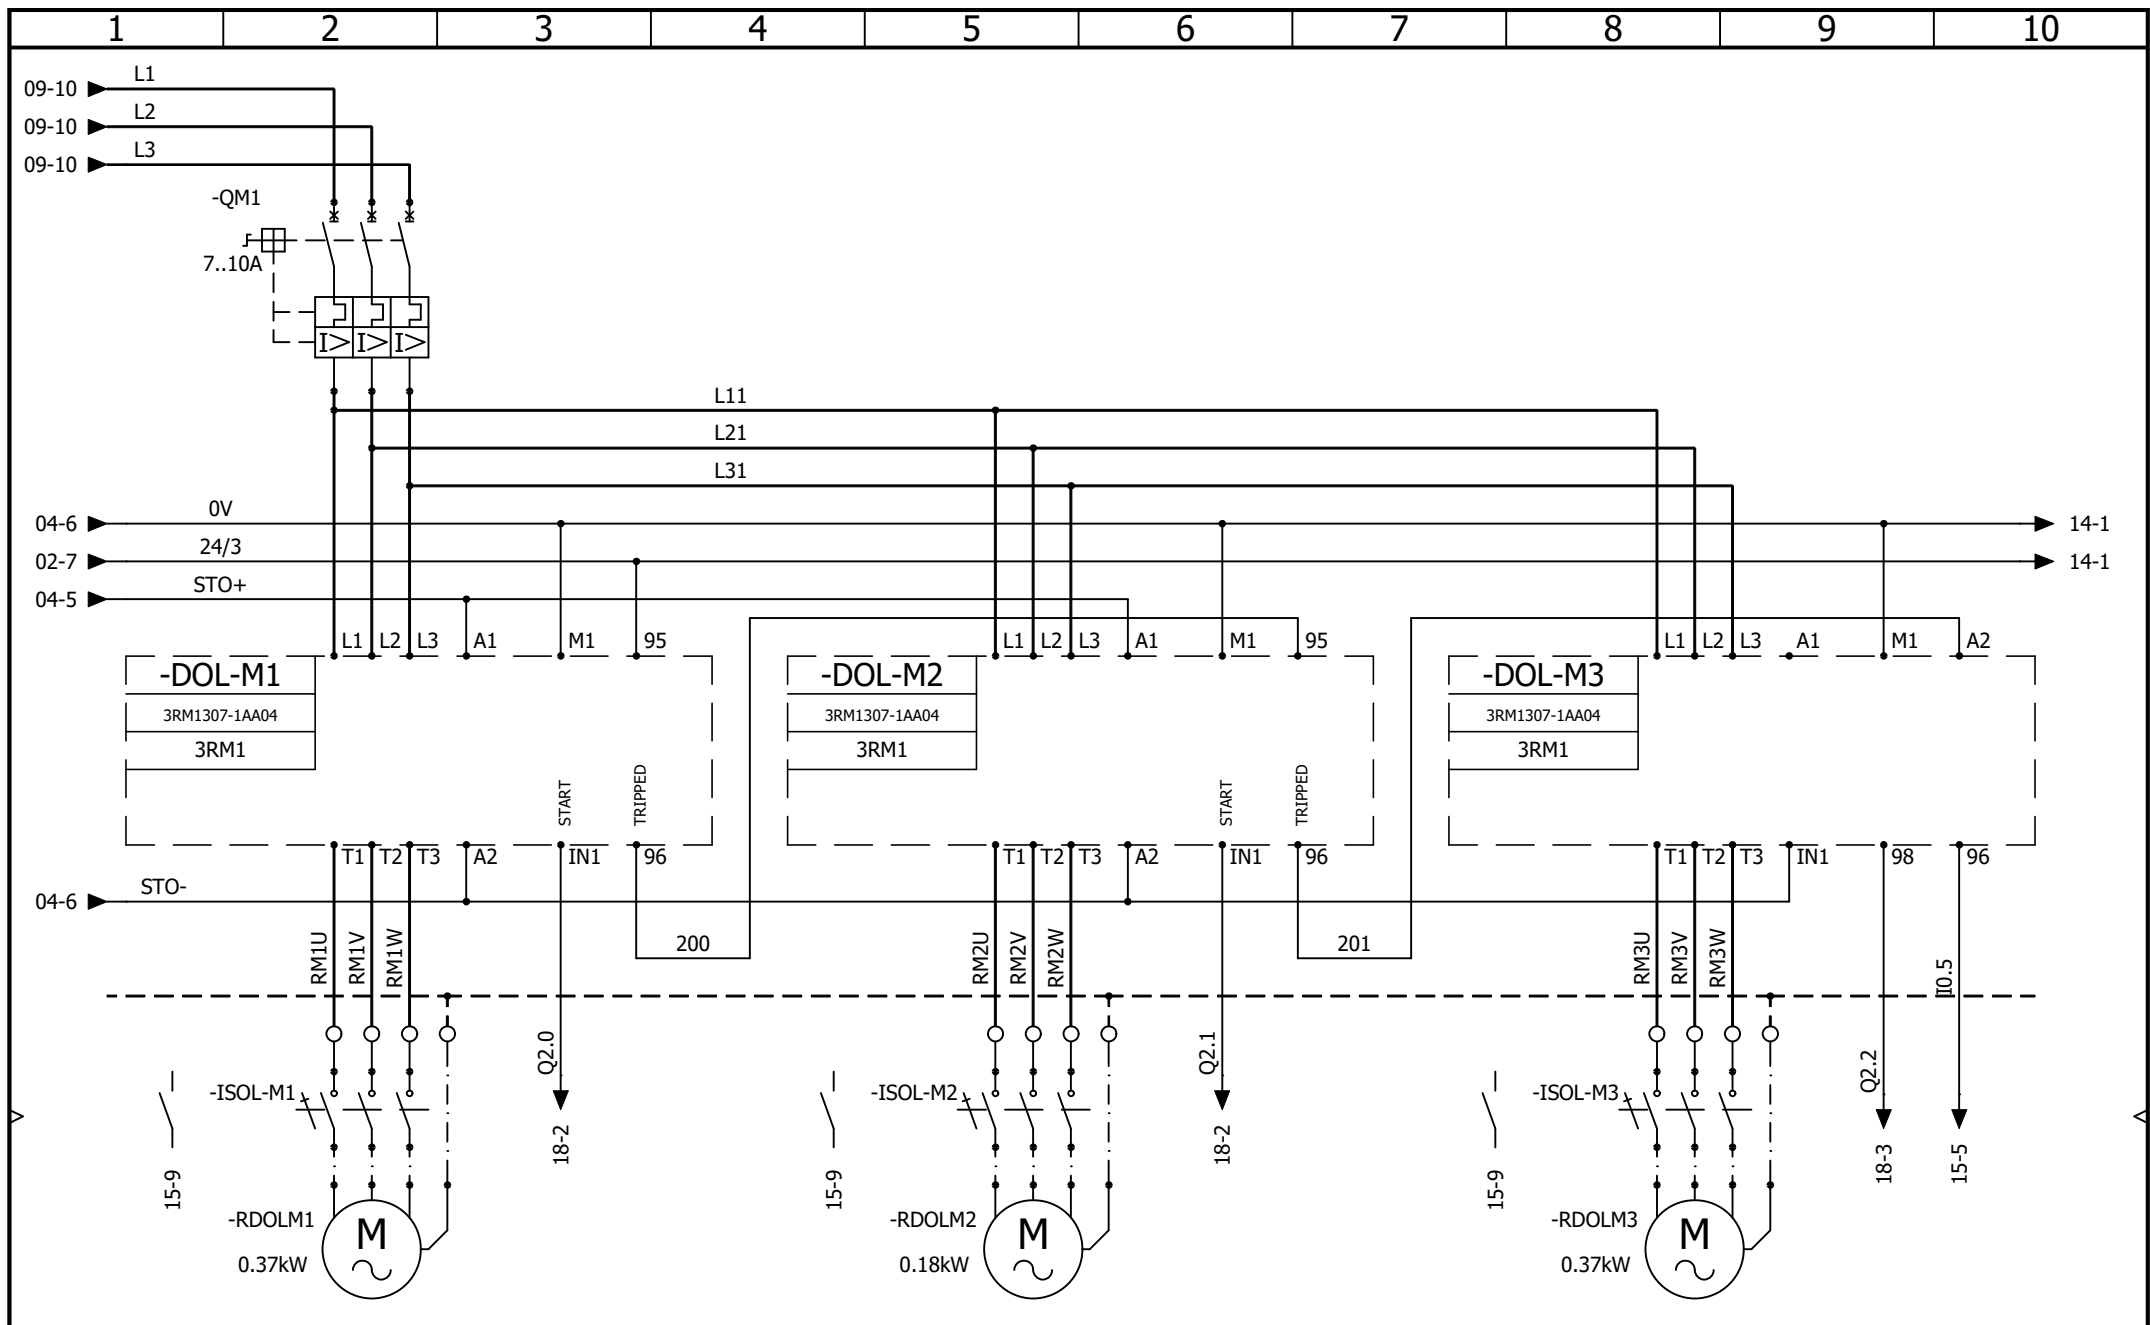

Kensal House,
President Way,
Luton, Beds.
LU2 9NR
Tel: 01582 425777
sales@kensal.com


CONVEYOR CONTROL DOL MOTOR CONTROL


CONTRACT: JD SPORTS - LAKESIDE - 2435

LOCATION: +L1

Main electrical closet

				REVISION 0 SCHEME 12
0	02/12/2024	TW		
REV.	DATE	NAME	CHANGES	
User data 1			User data 2	

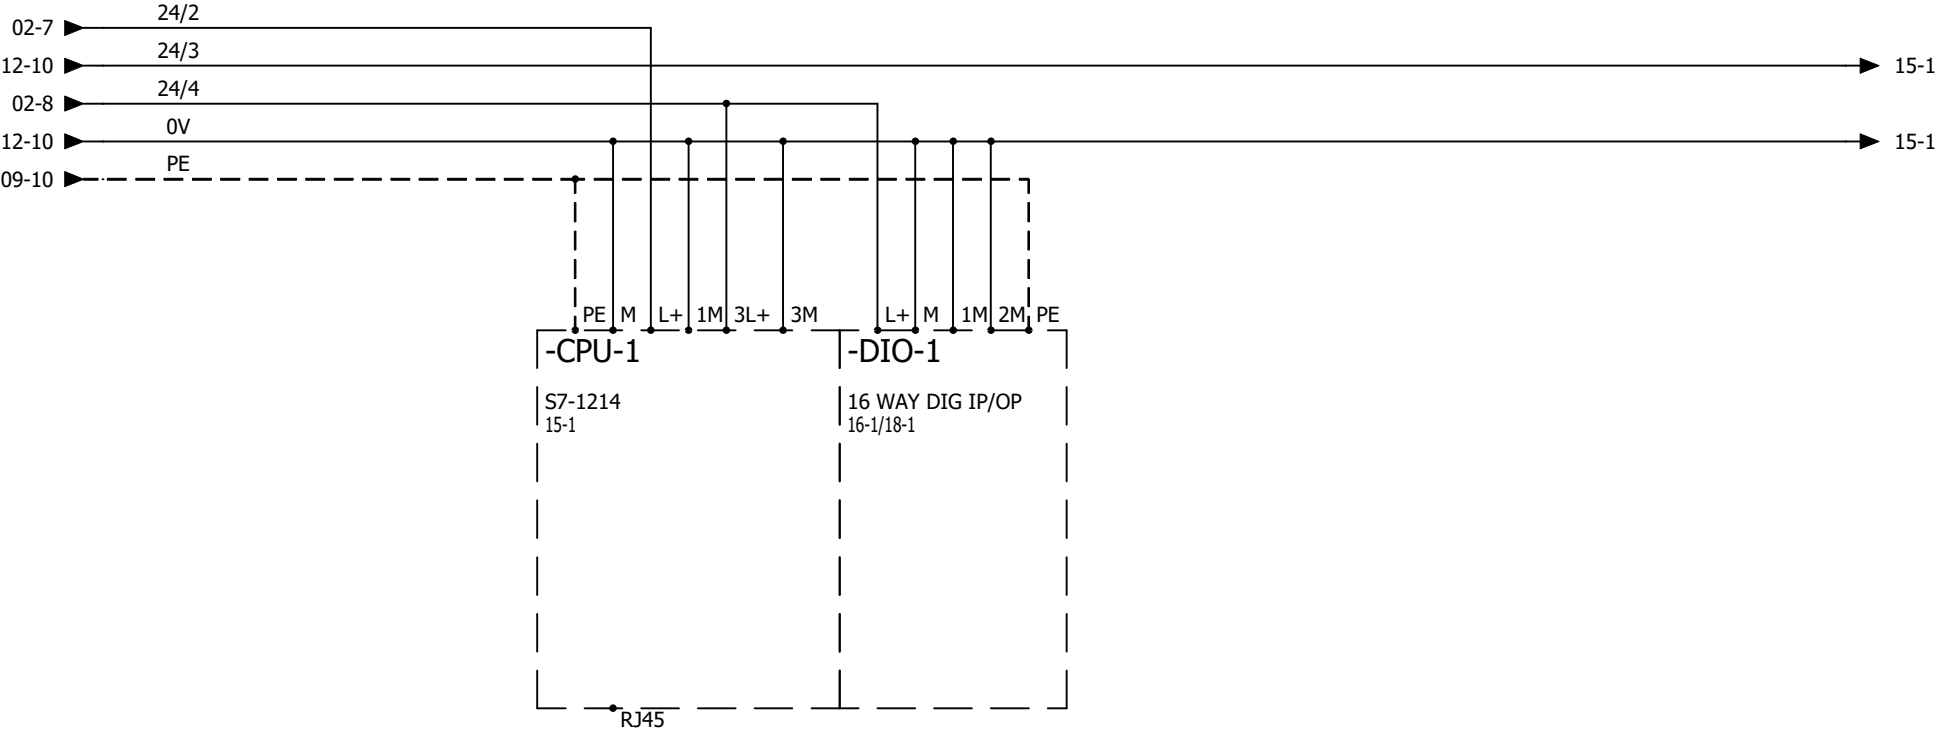

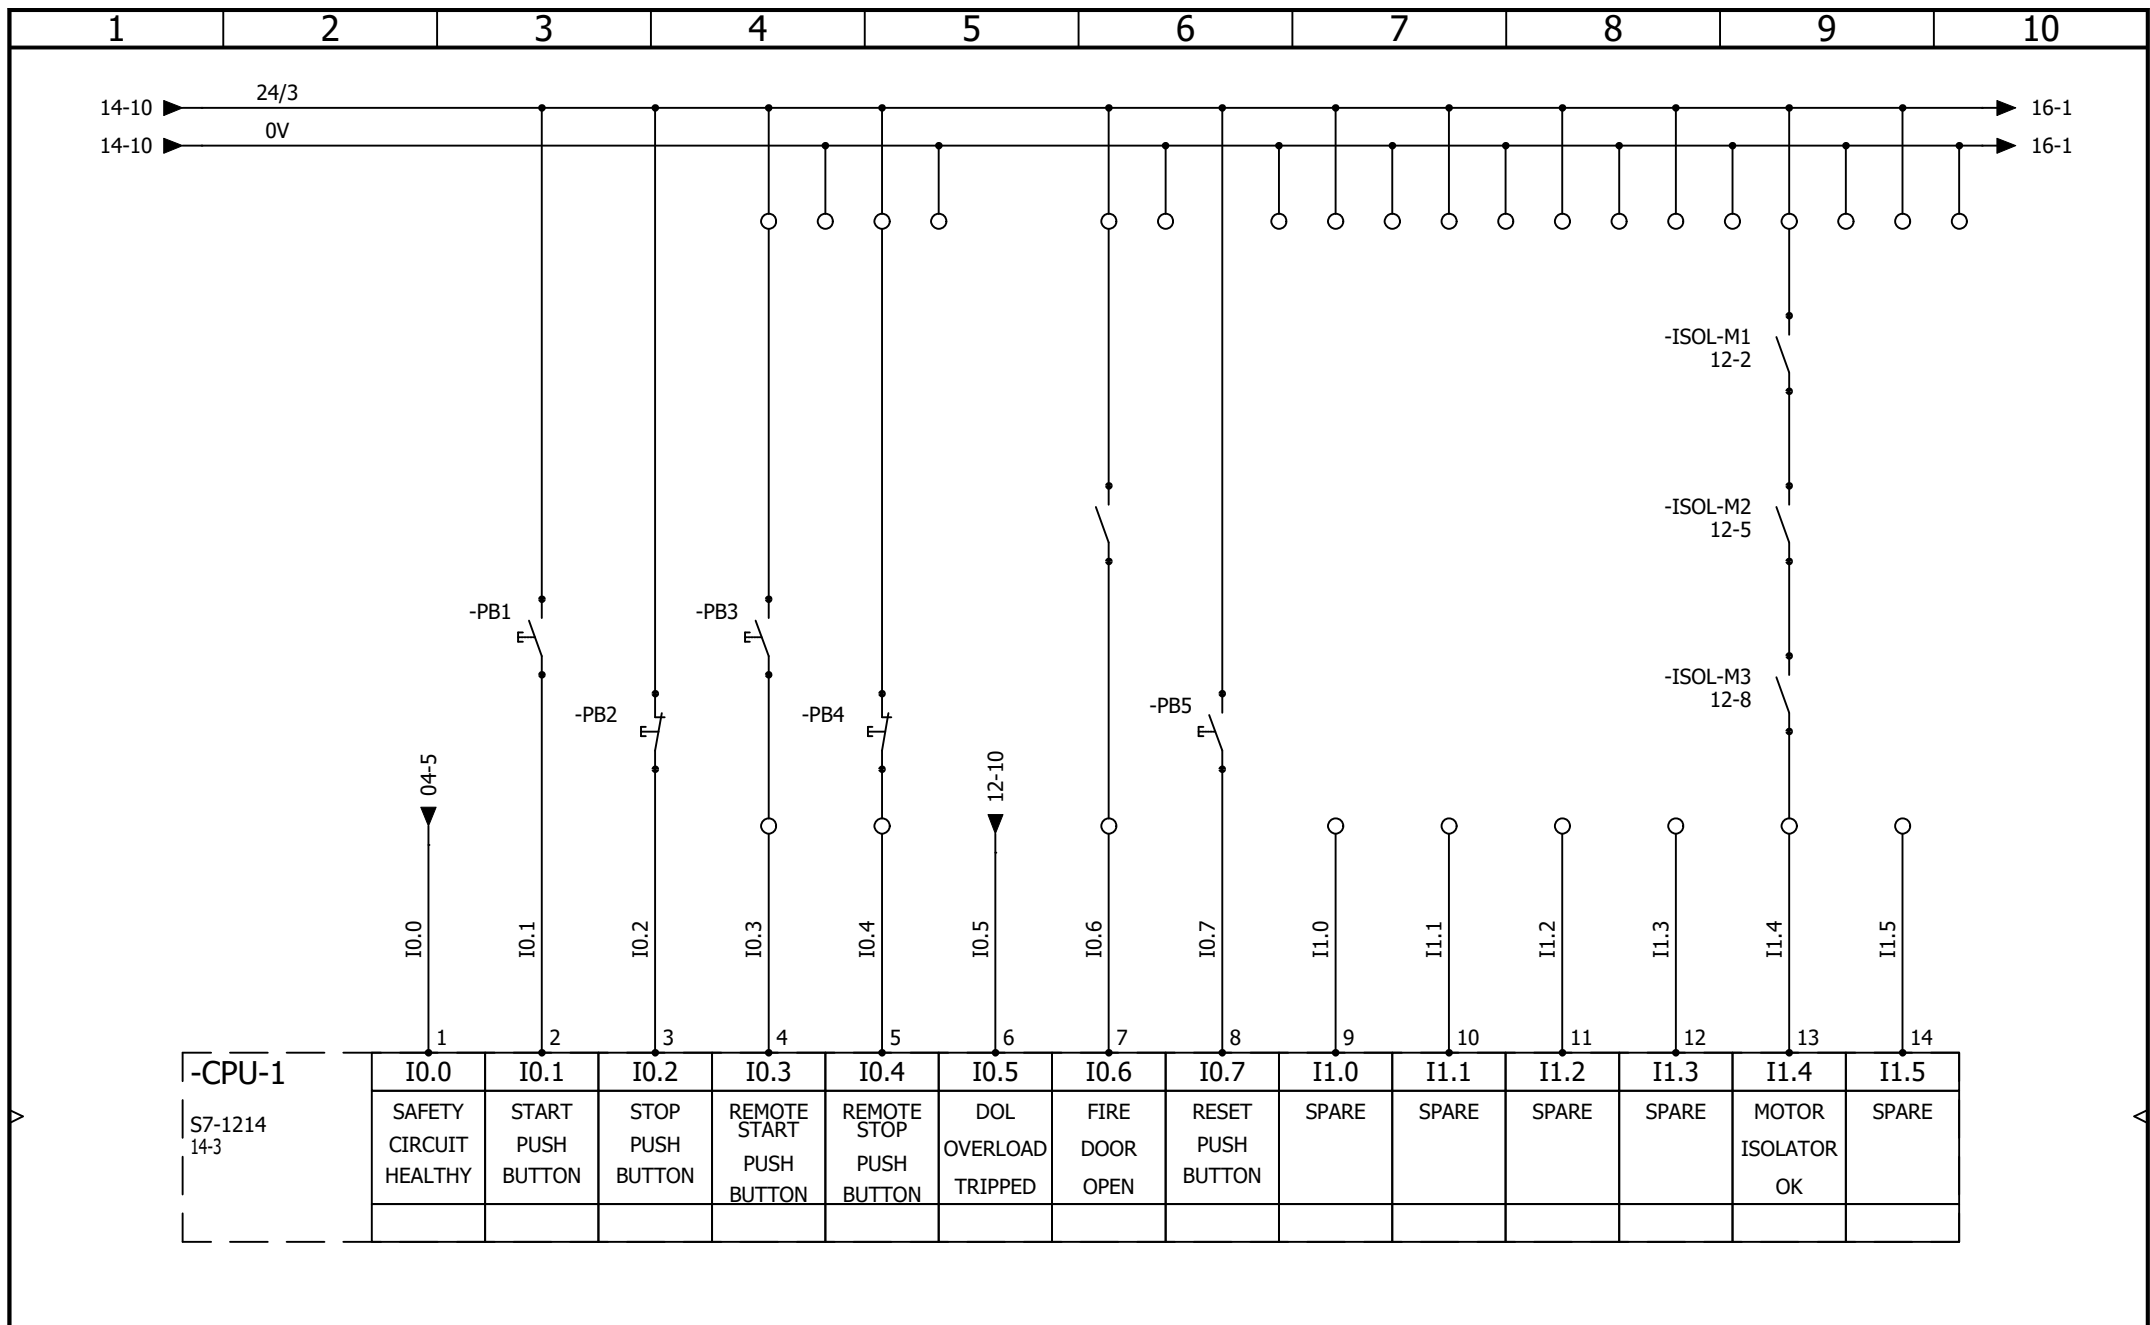

Kensal House,
President Way,
Luton, Beds.
LU2 9NR
Tel: 01582 425777
sales@kensal.com

CONVEYOR CONTROL

CPU - INPUTS

CONTRACT: JD SPORTS - LAKESIDE - 2435

LOCATION: +L1

Main electrical closet

REVISION			
0			
SCHEME			
15			

0	02/12/2024	TW	
REV.	DATE	NAME	CHANGES
User data 1			User data 2

