


AAC Technical Services Ltd
 Unit 2, Brunel Business Court
 Brunel Way, Thetford, Norfolk IP24 1HP
 CONTRACT: AIRBLAST - SIEMENS METALISATION 2547

**POWER DISTRIBUTION
 DOOR INTERLOCKS
 AND LIGHTING CIRCUITS**

LOCATION: +L1 Main electrical closet

REV.	DATE	NAME	CHANGES
0	04/02/2026	TW	
User data 1			User data 2

REVISION	
0	
SHEET	OF
1	2

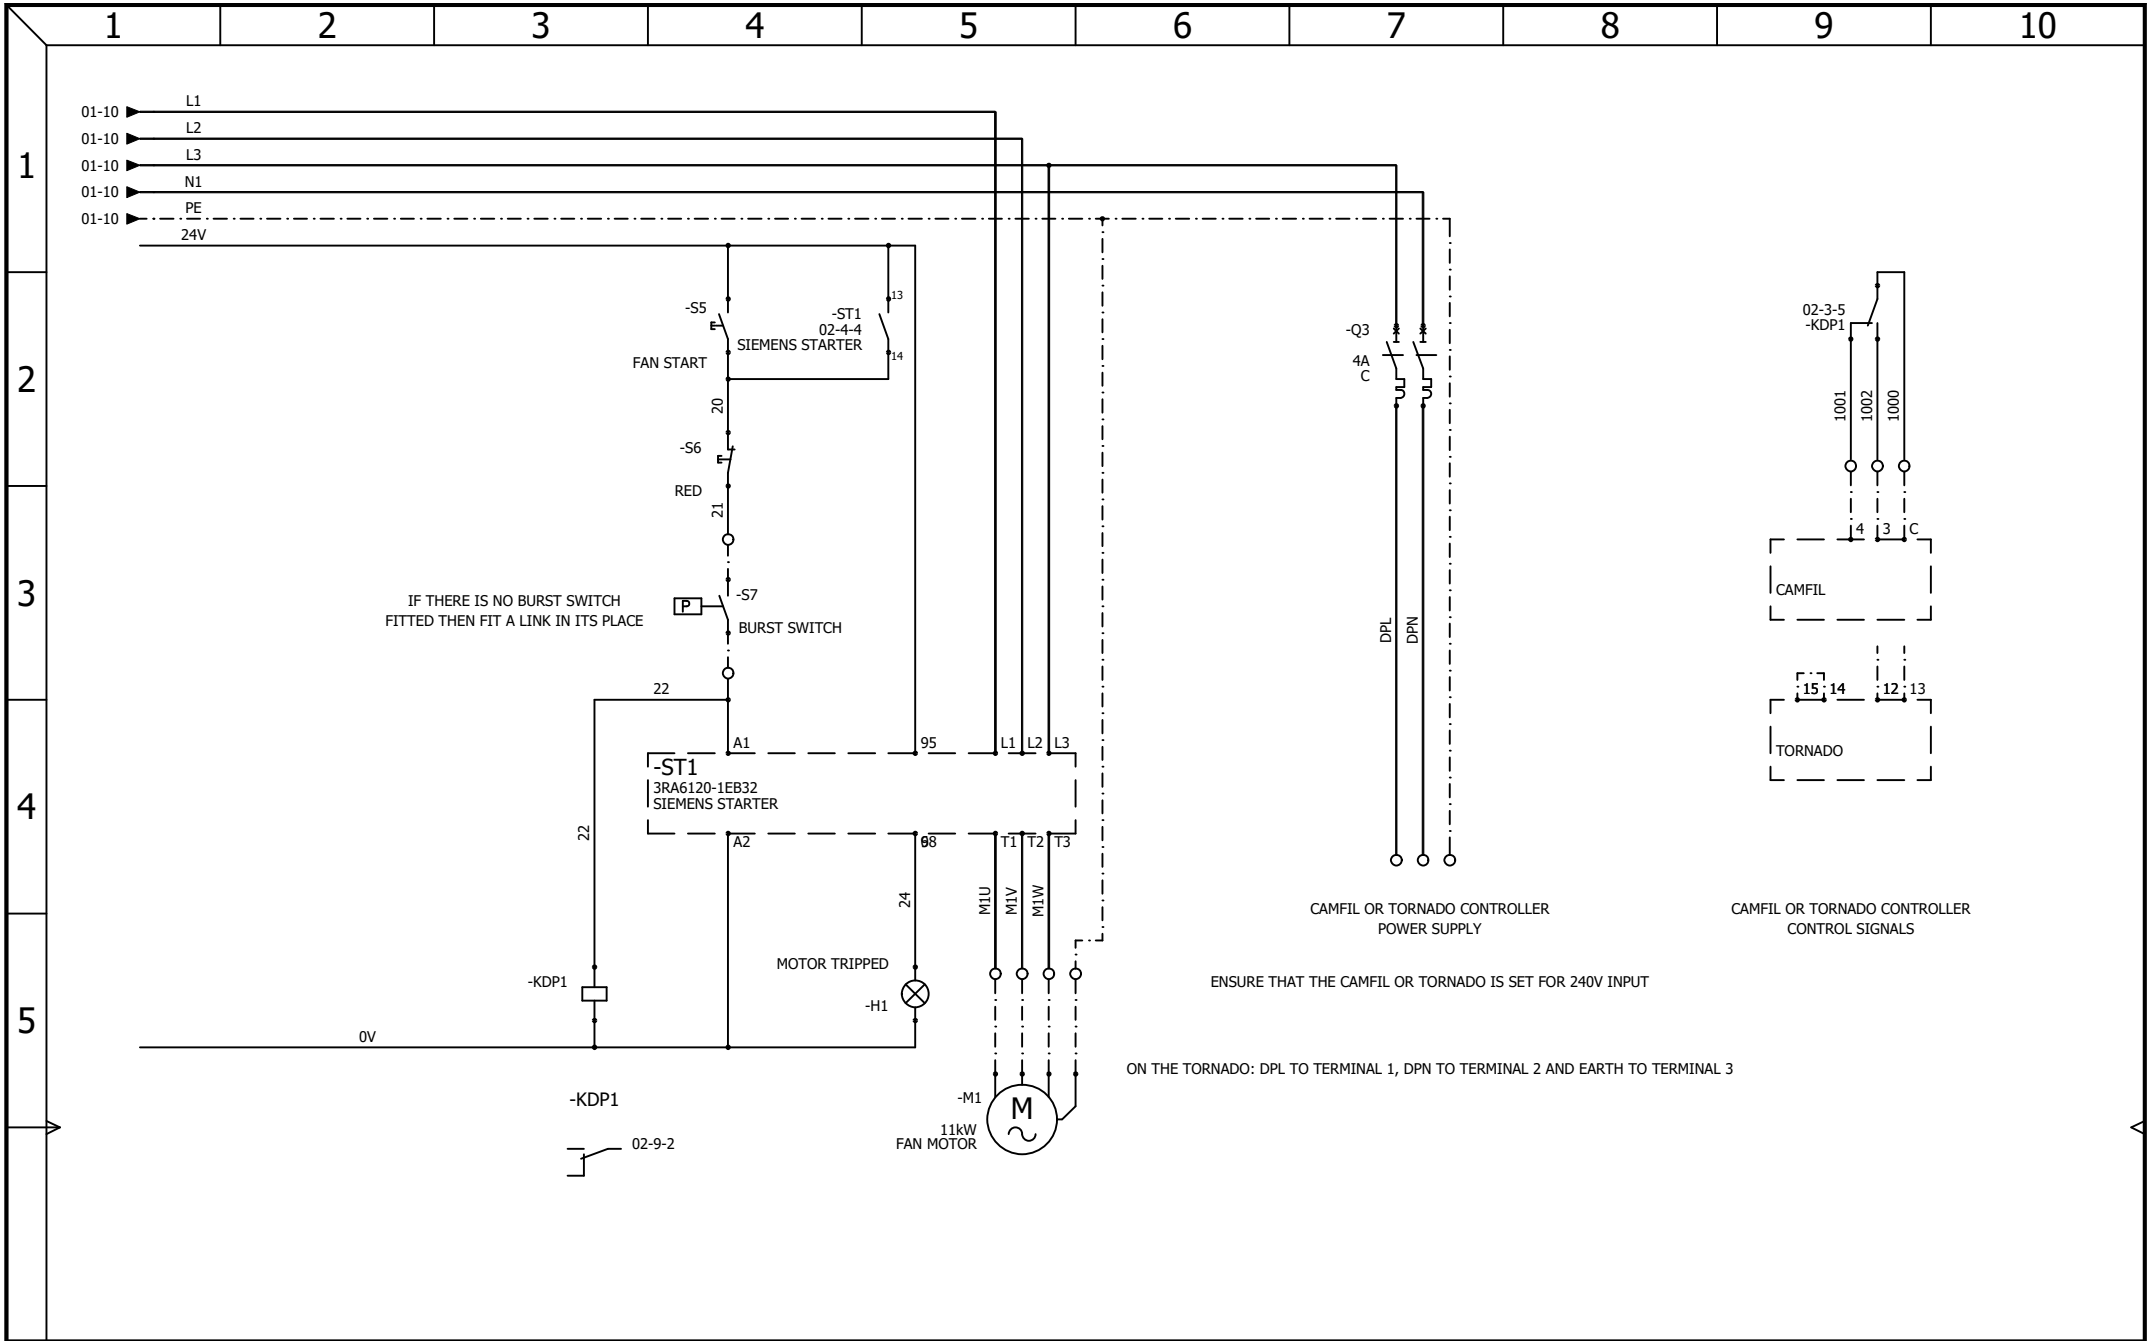

AAC Technical Services Ltd Unit 2, Brunel Business Court Brunel Way, Thetford, Norfolk IP24 1HP	FAN CONTROL AND DP CONTROLLER			REVISION		
				0		
				0	04/02/2026	TW
	REV.	DATE	NAME	CHANGES	SHEET	
CONTRACT: AIRBLAST - SIEMENS METALISATION 2547	LOCATION: +L1	Main electrical closet			2	OF 2
User data 1				User data 2		