

12345678910

NOEL COWARD THEATRE

GET IN LIFT


2235


1-Document book

Drawing	Description	Function	Location	Revision	Date	Created by
01	Cover page	=F1	+L1	0	16/01/2025	TW
02	Drawings list	=F1	+L1	0	16/01/2025	TW
03	Drawings list	=F1	+L1	0	30/01/2025	TW
04	POWER DISTRIBUTION	=F1	+L1	0	16/01/2025	TW
05	PUMP CONTROL	=F1	+L1	0	16/01/2025	TW
06	PLC LAYOUT	=F1	+L1	0	16/01/2025	TW
07	FAILSAFE DIGITAL INPUTS 1	=F1	+L1	0	24/01/2025	TW
08	FAILSAFE DIGITAL INPUTS 2	=F1	+L1	0	24/01/2025	TW
09	FAILSAFE DIGITAL OUTPUTS	=F1	+L1	0	30/01/2025	TW
10	DIGITAL INPUTS 1.1	=F1	+L1	0	29/01/2025	TW
11	DIGITAL INPUTS 1.2	=F1	+L1	0	29/01/2025	TW
12	DIGITAL OUTPUTS 1.1	=F1	+L1	0	29/01/2025	TW
13	DIGITAL OUTPUTS 1.2	=F1	+L1	0	29/01/2025	TW
14	DIGITAL OUTPUTS 2.1	=F1	+L1	0	29/01/2025	TW
15	DIGITAL OUTPUTS 2.2	=F1	+L1	0	05/02/2025	TW
16	ANALOGUE INPUTS 1	=F1	+L1	0	29/01/2025	TW
17	ANALOGUE OUTPUTS 1	=F1	+L1	0	29/01/2025	TW
18	ENCODER INPUT 1	=F1	+L1	0	29/01/2025	TW
19	ENCODER INPUT 2	=F1	+L1	0	30/01/2025	TW
20	PROPORTIONAL VALVES	=F1	+L1	0	30/01/2025	TW

-> 1-Document book

Drawing	Description	Function	Location	Revision	Date	Created by
21	INTERLOCKS	=F1	+L1	0	30/01/2025	TW

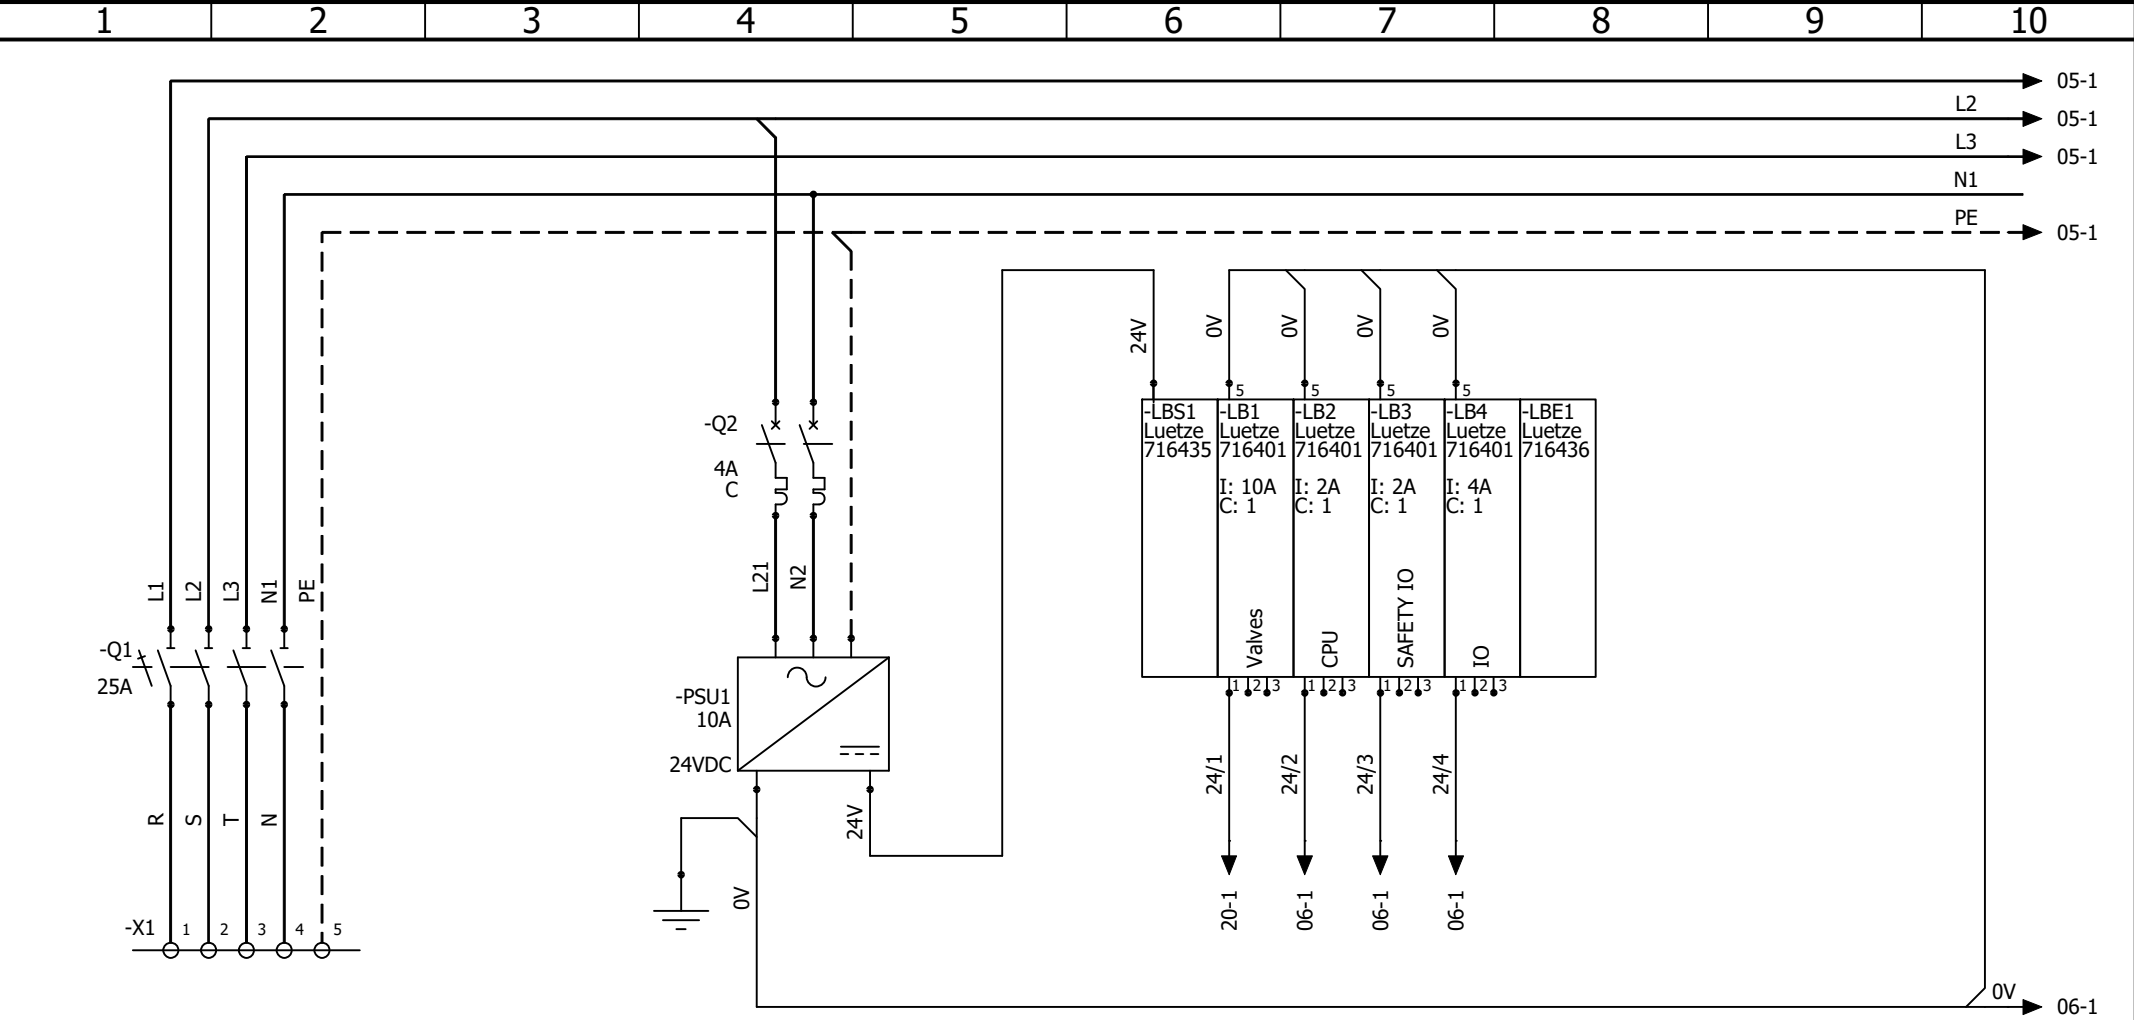

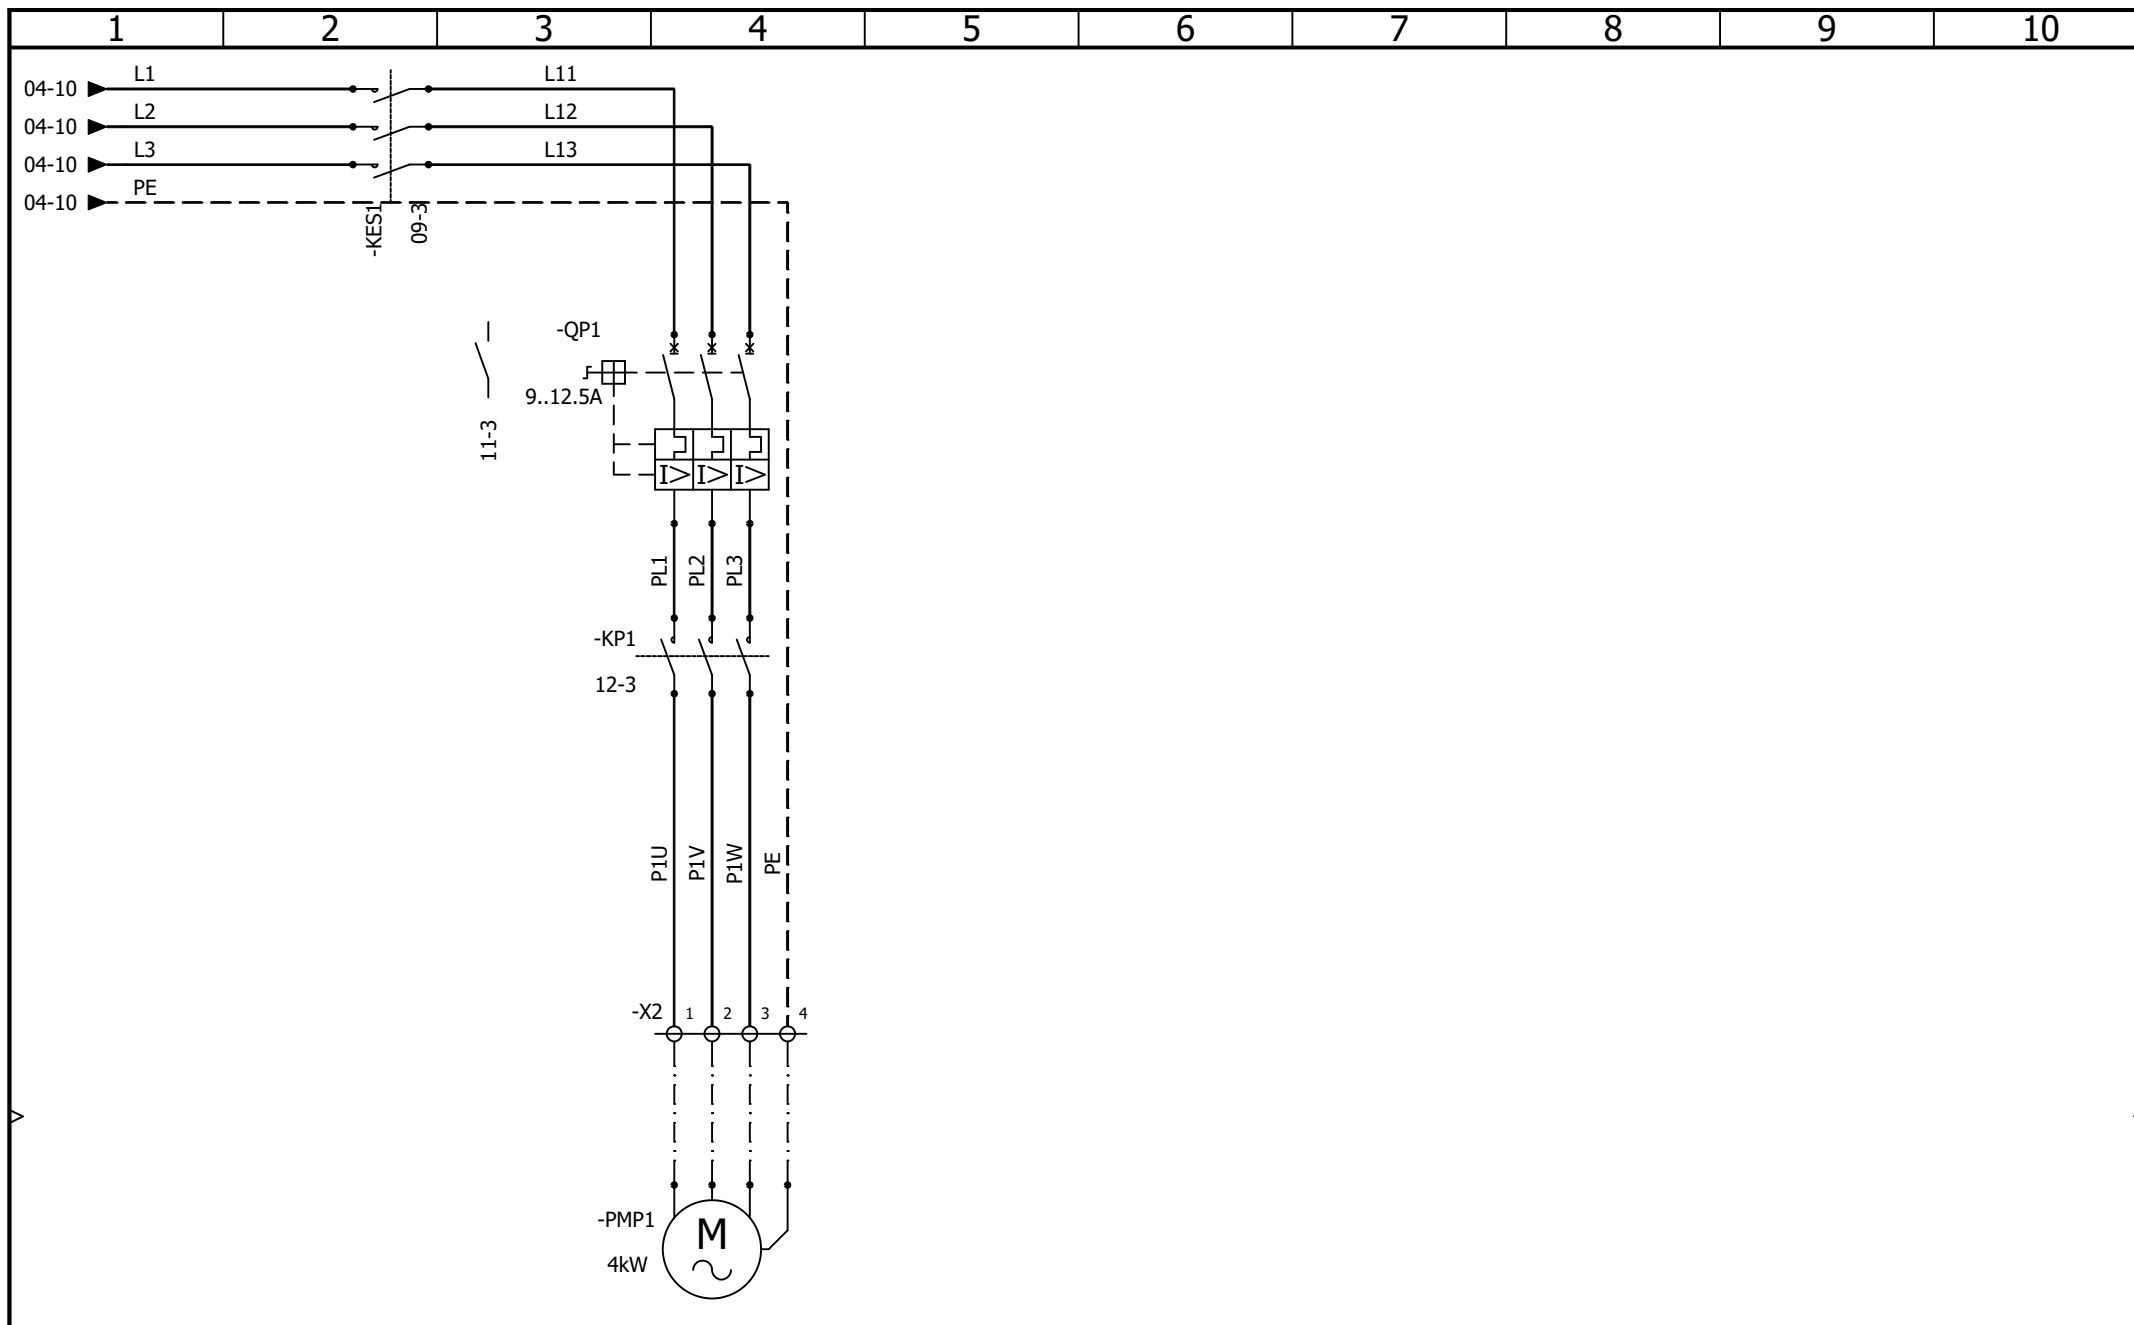

AAC Technical Services Ltd
 Unit 2, Brunel Business Court
 Brunel Way, Thetford, Norfolk IP24 1HP

CONTRACT: NOEL COWARD - GET IN LIFT 2235


Document book


PUMP CONTROL


LOCATION: +L1


Main electrical closet


				REVISION
				0
0	16/01/2025	TW		
REV.	DATE	NAME	CHANGES	SCHEME
				05
User data 1			User data 2	

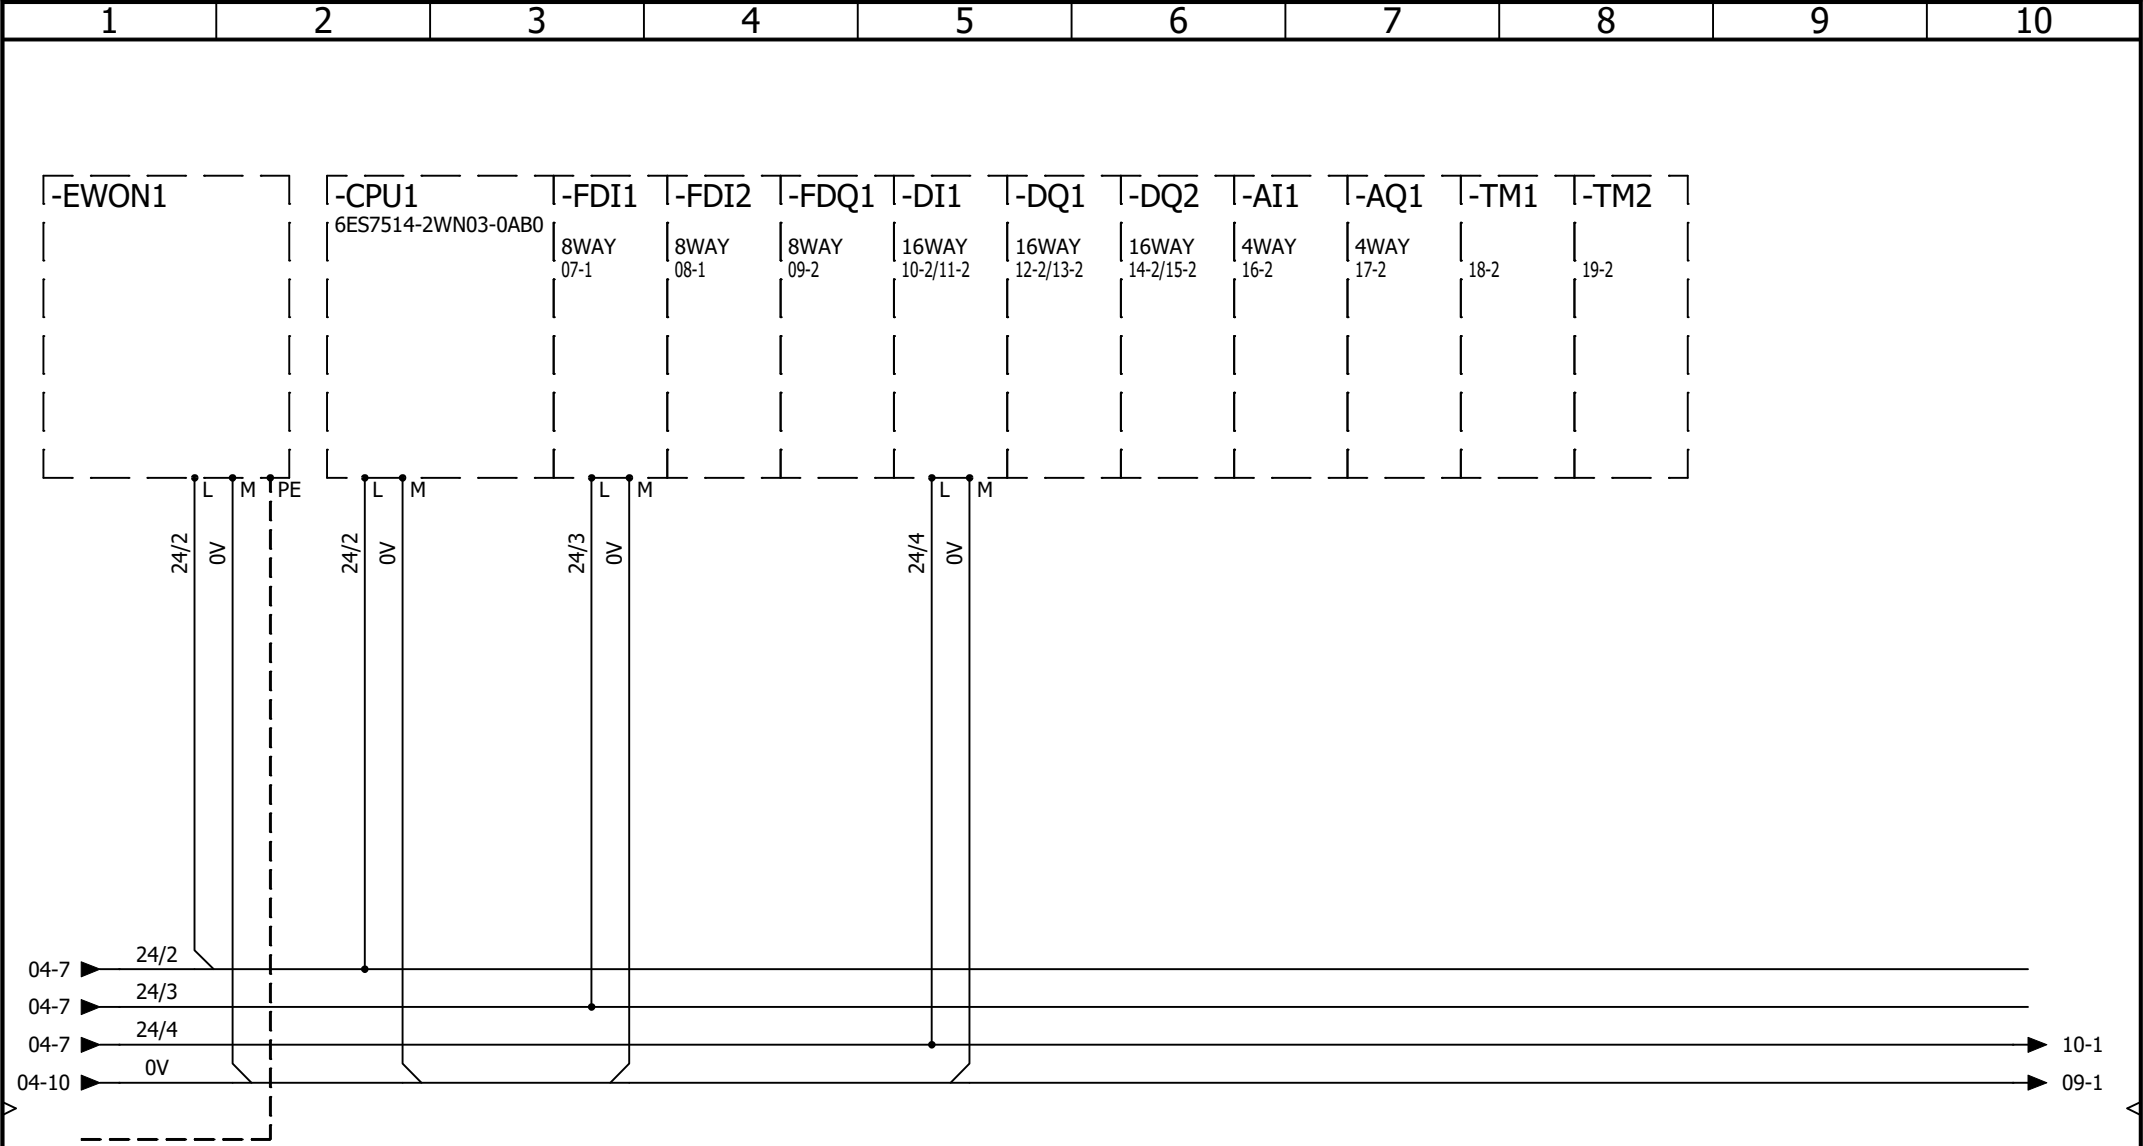


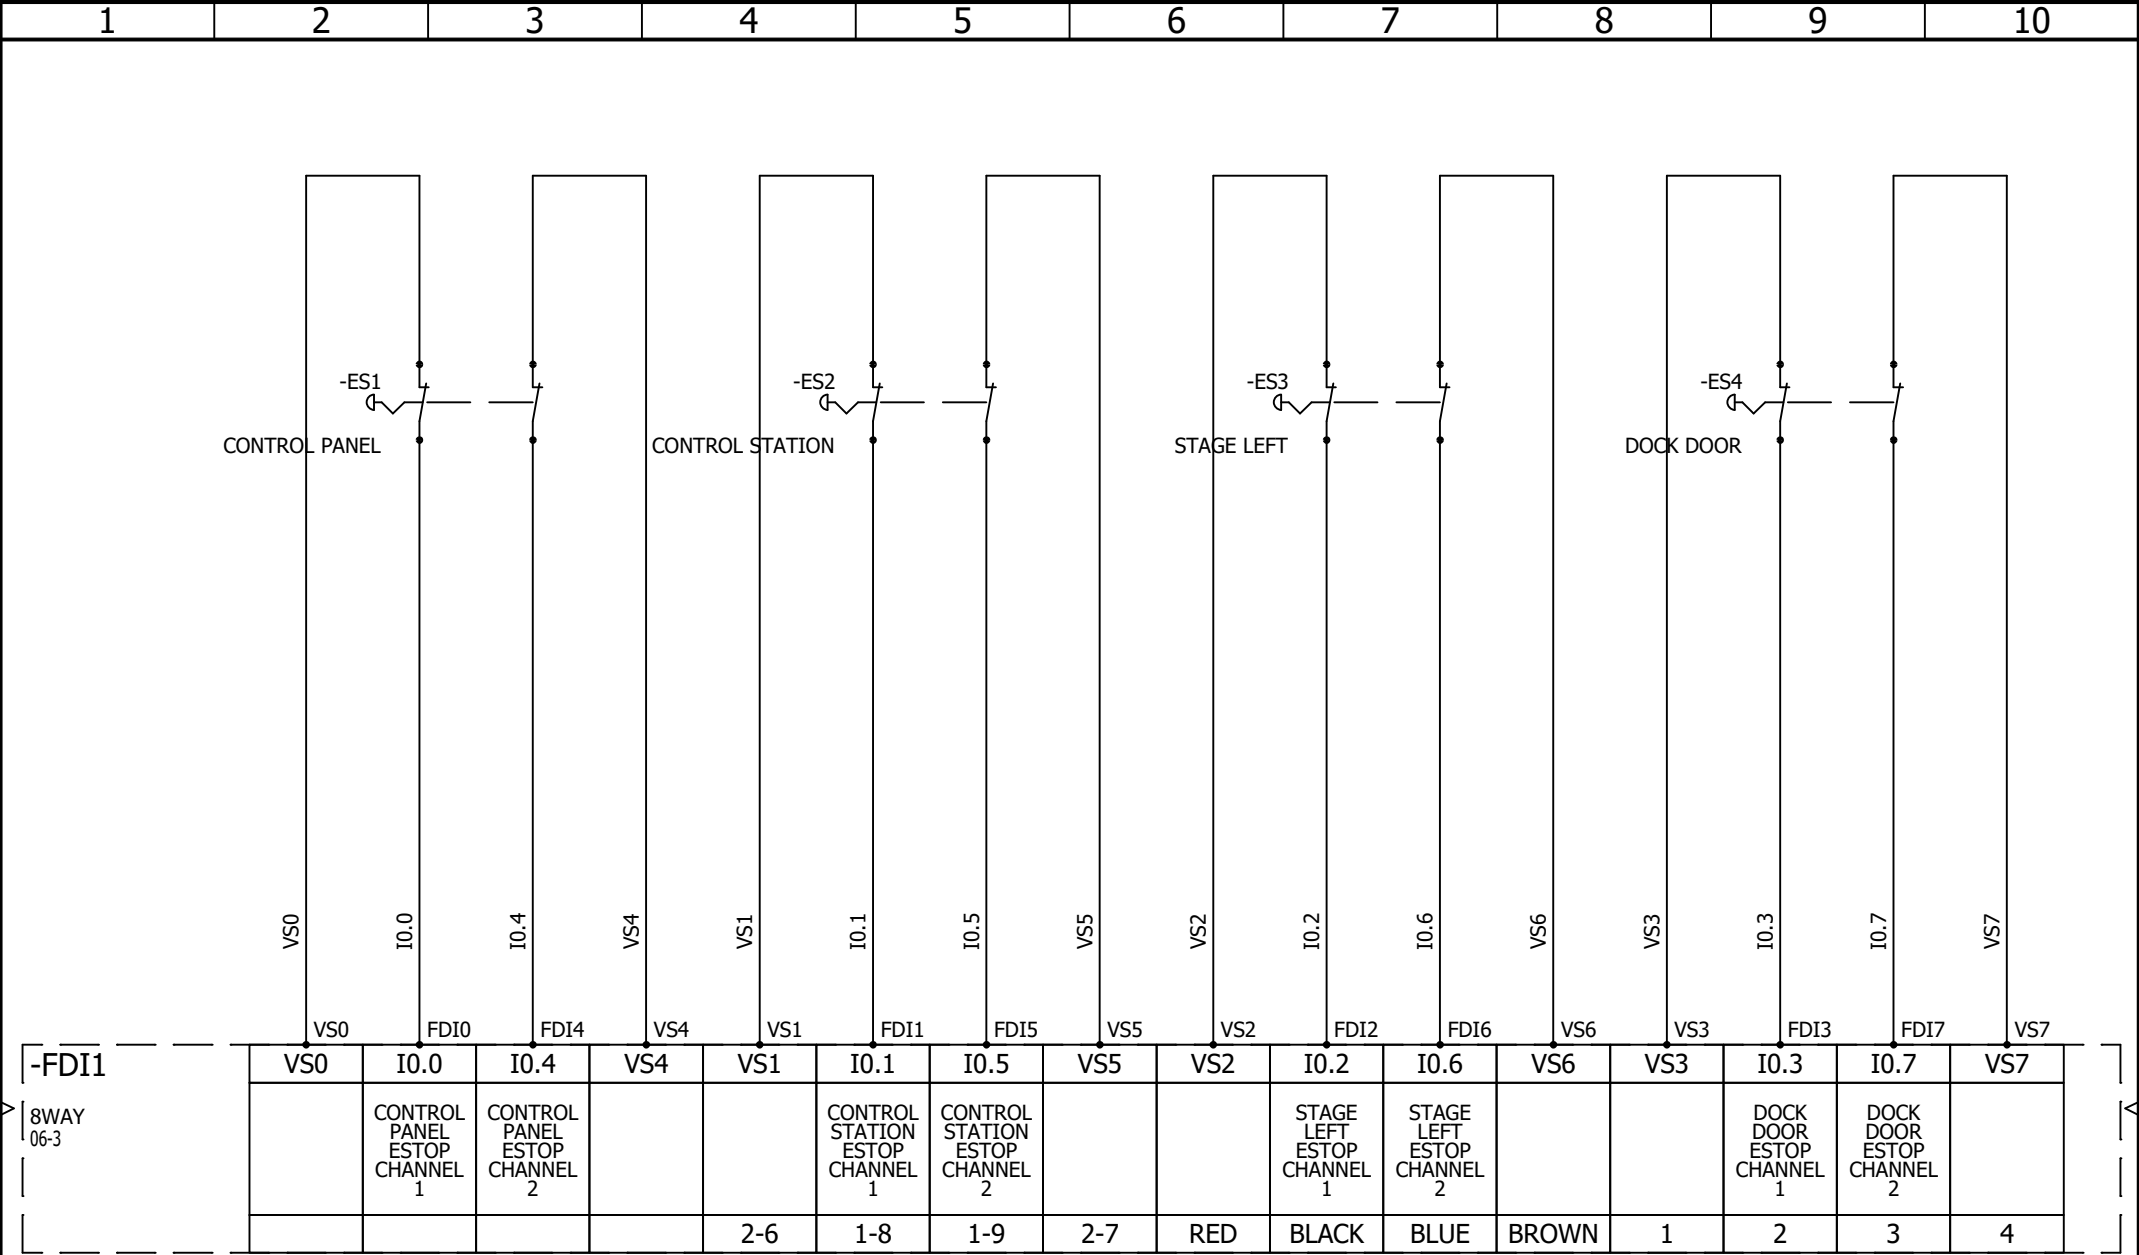


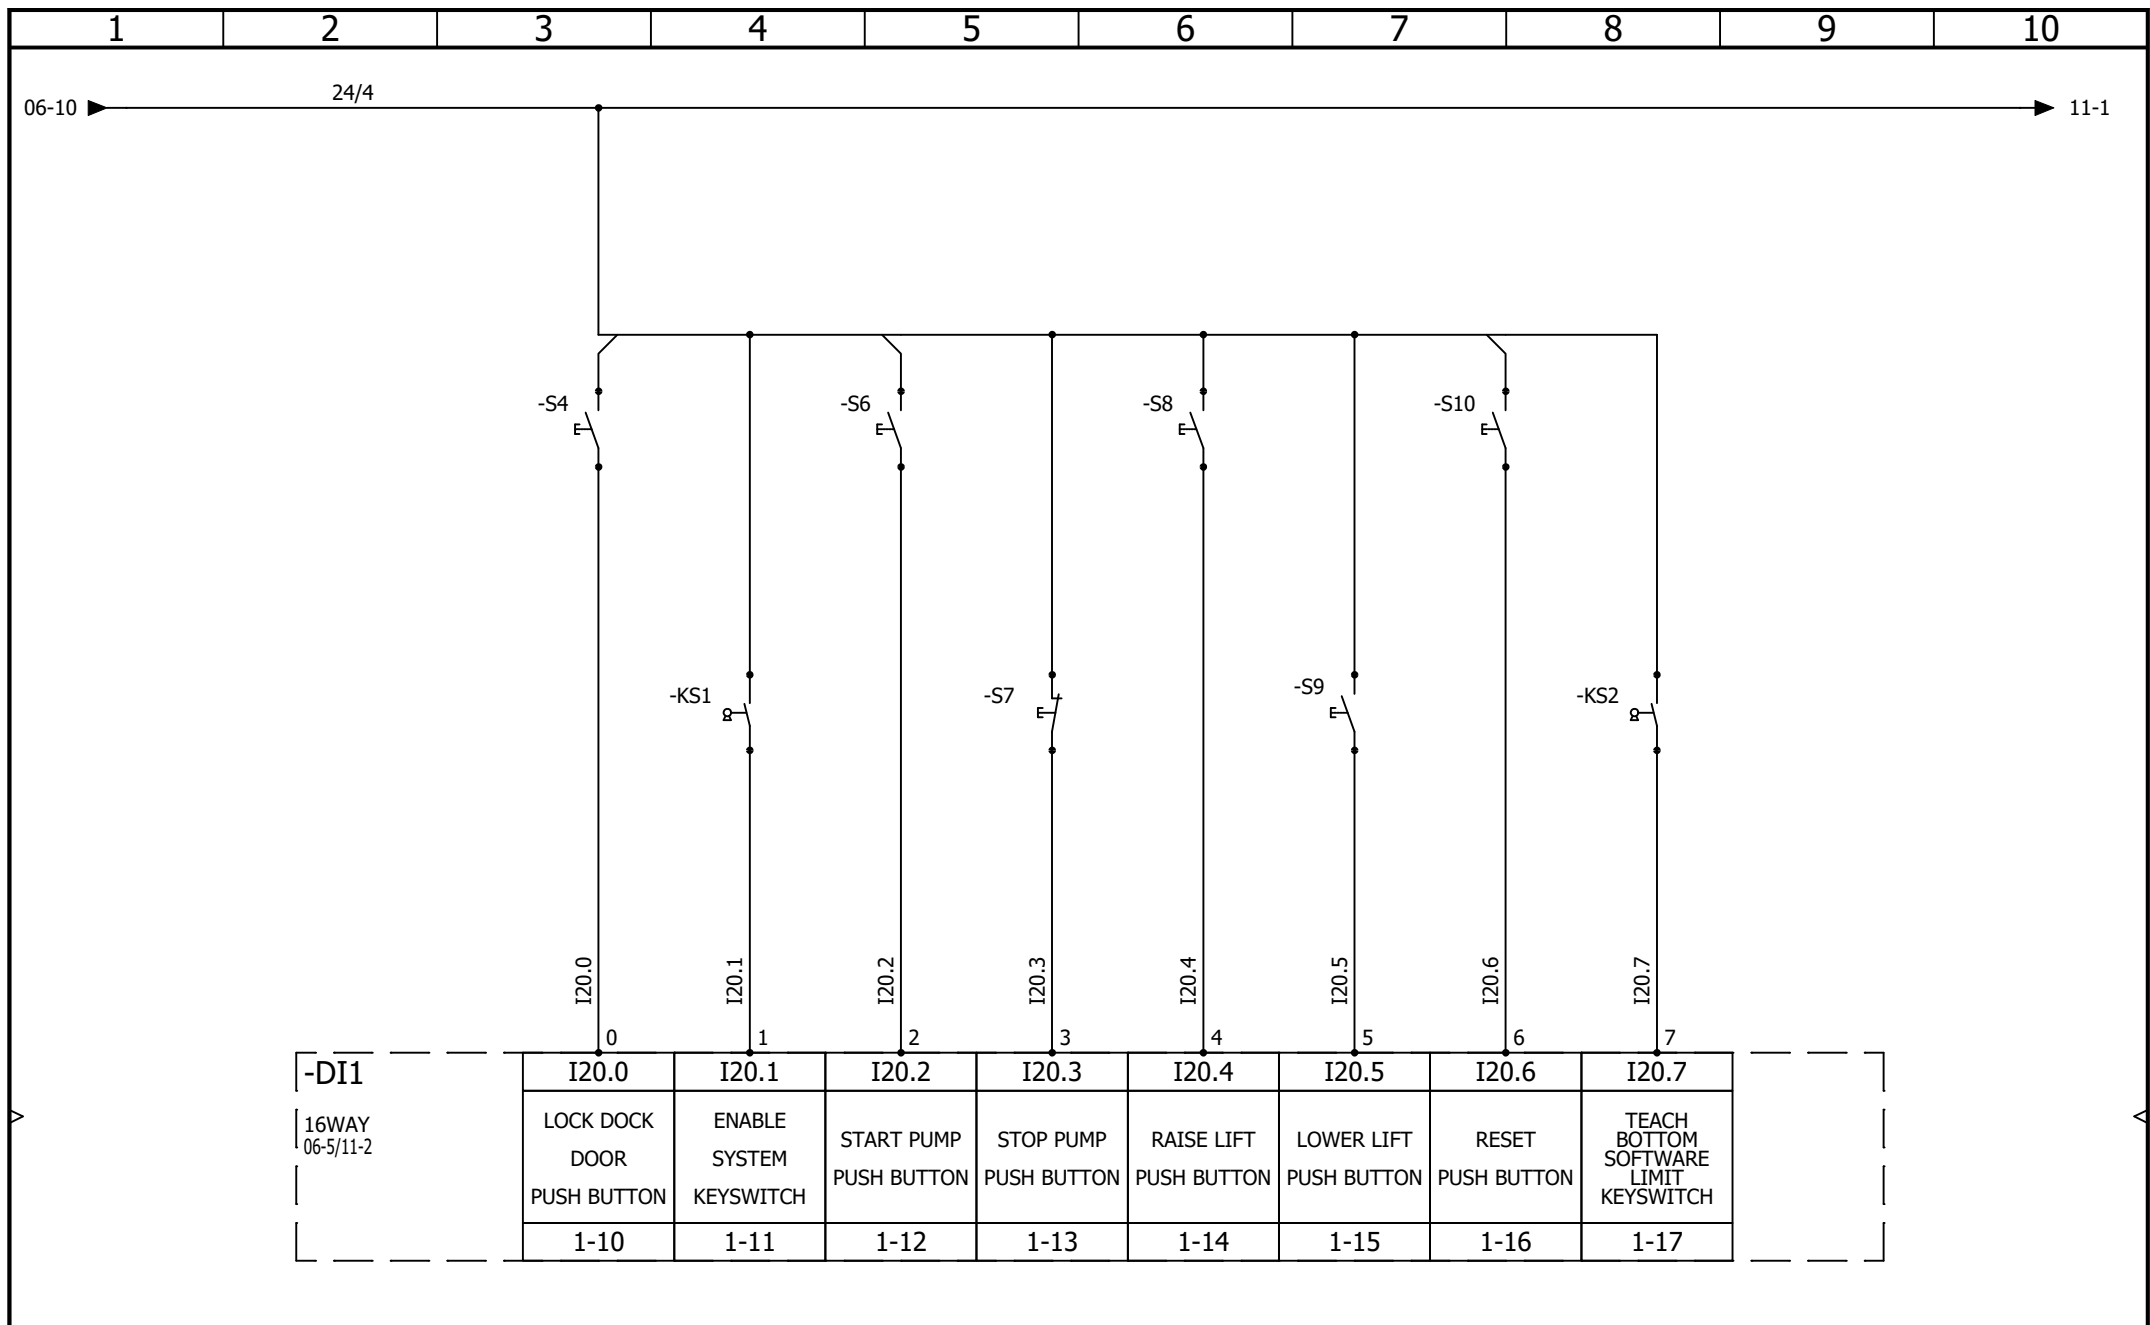

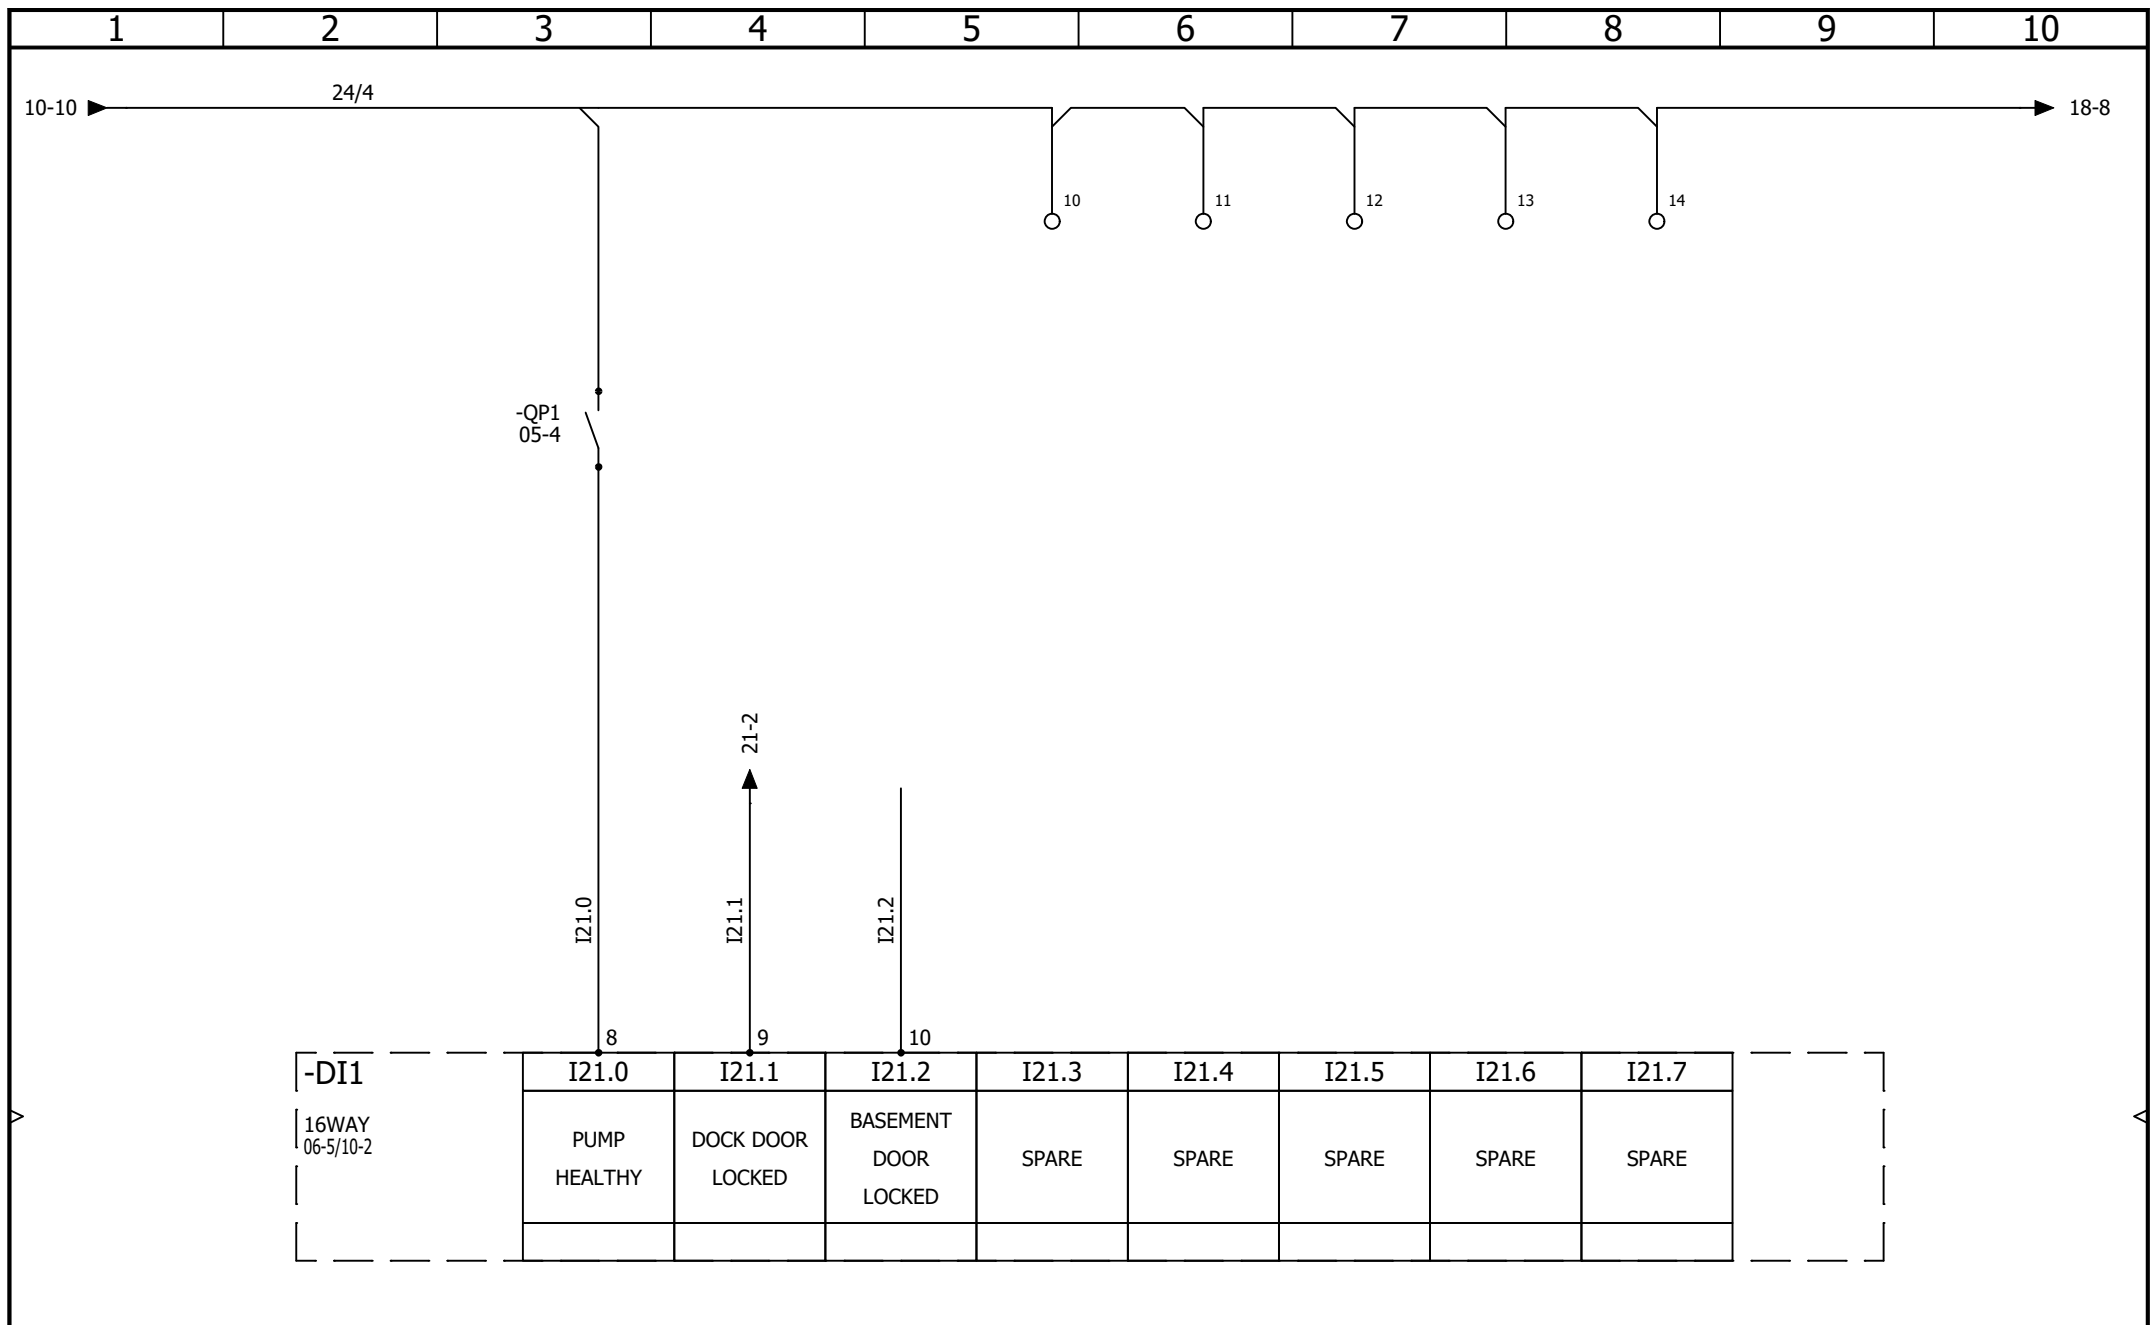


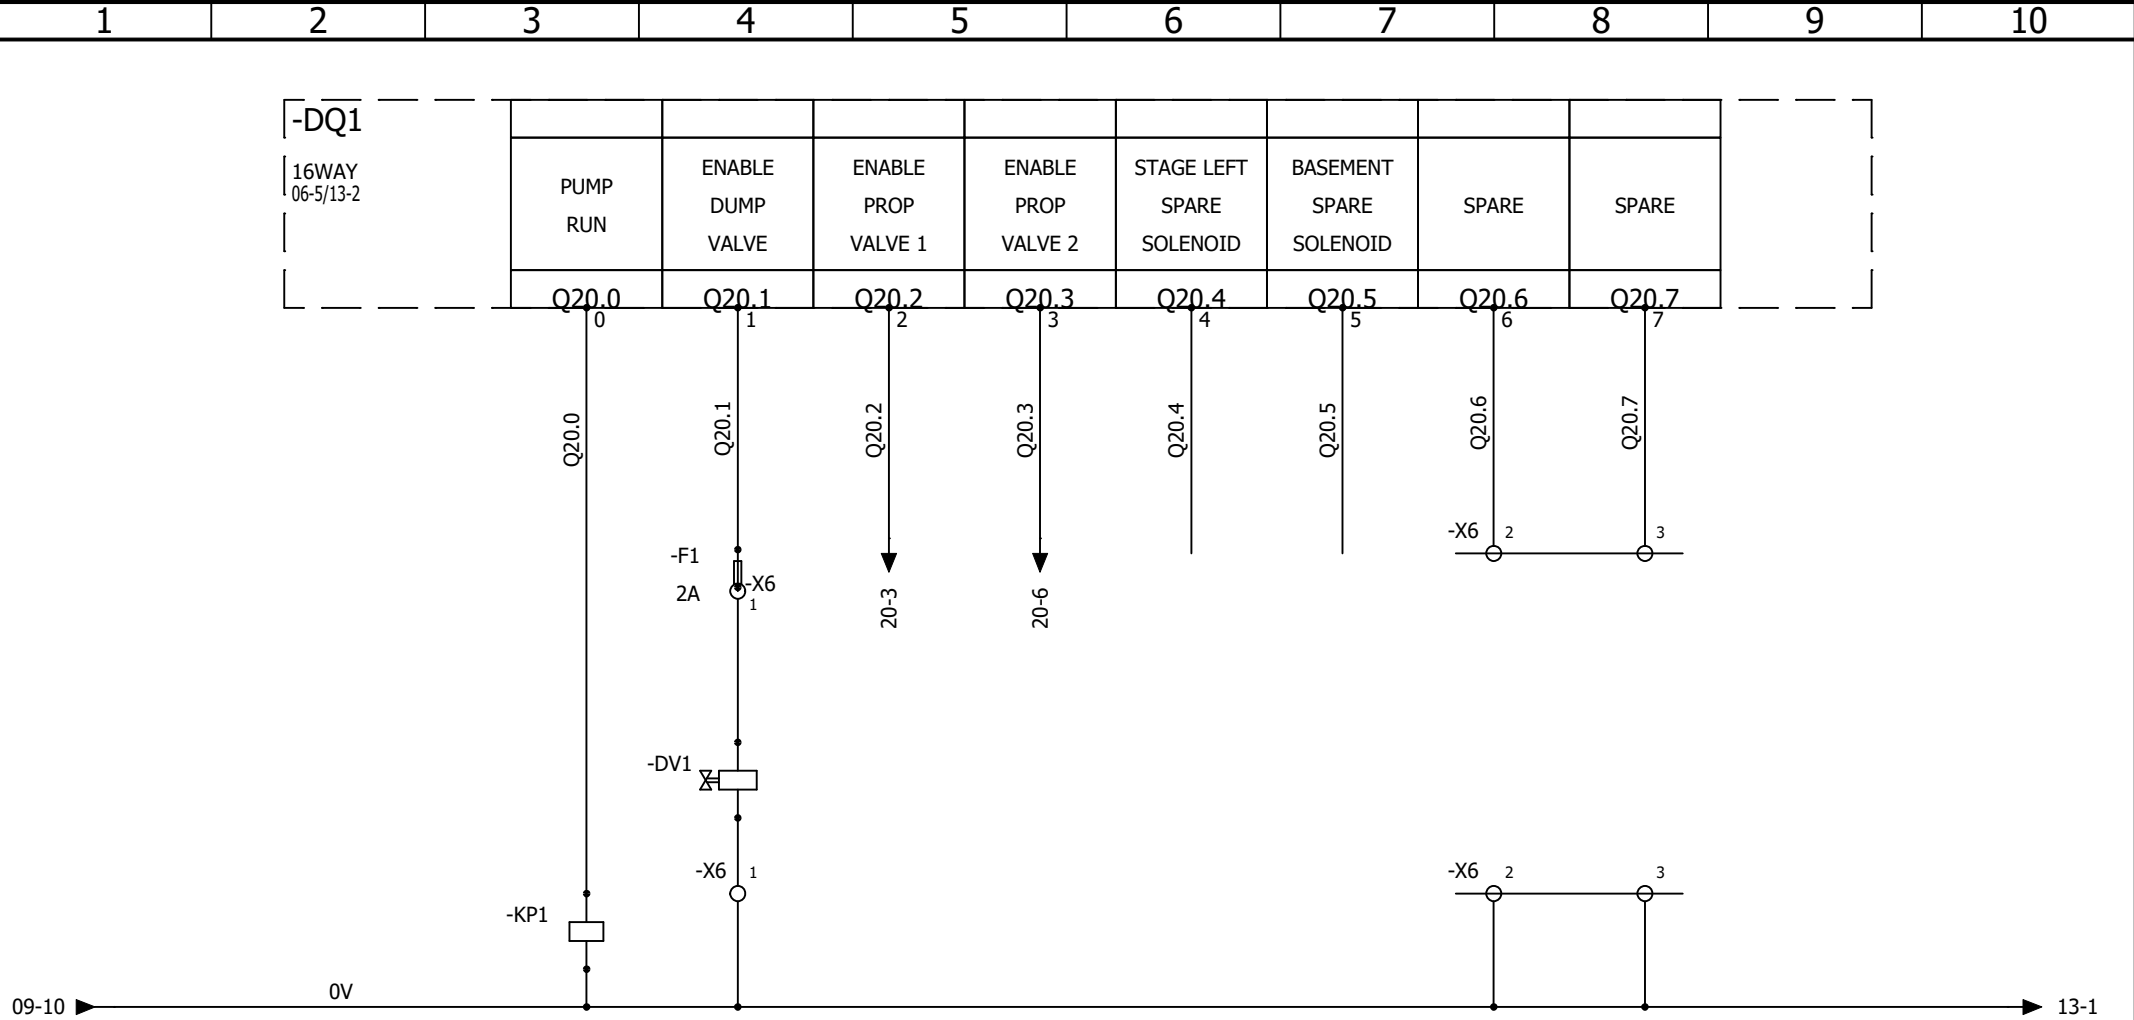


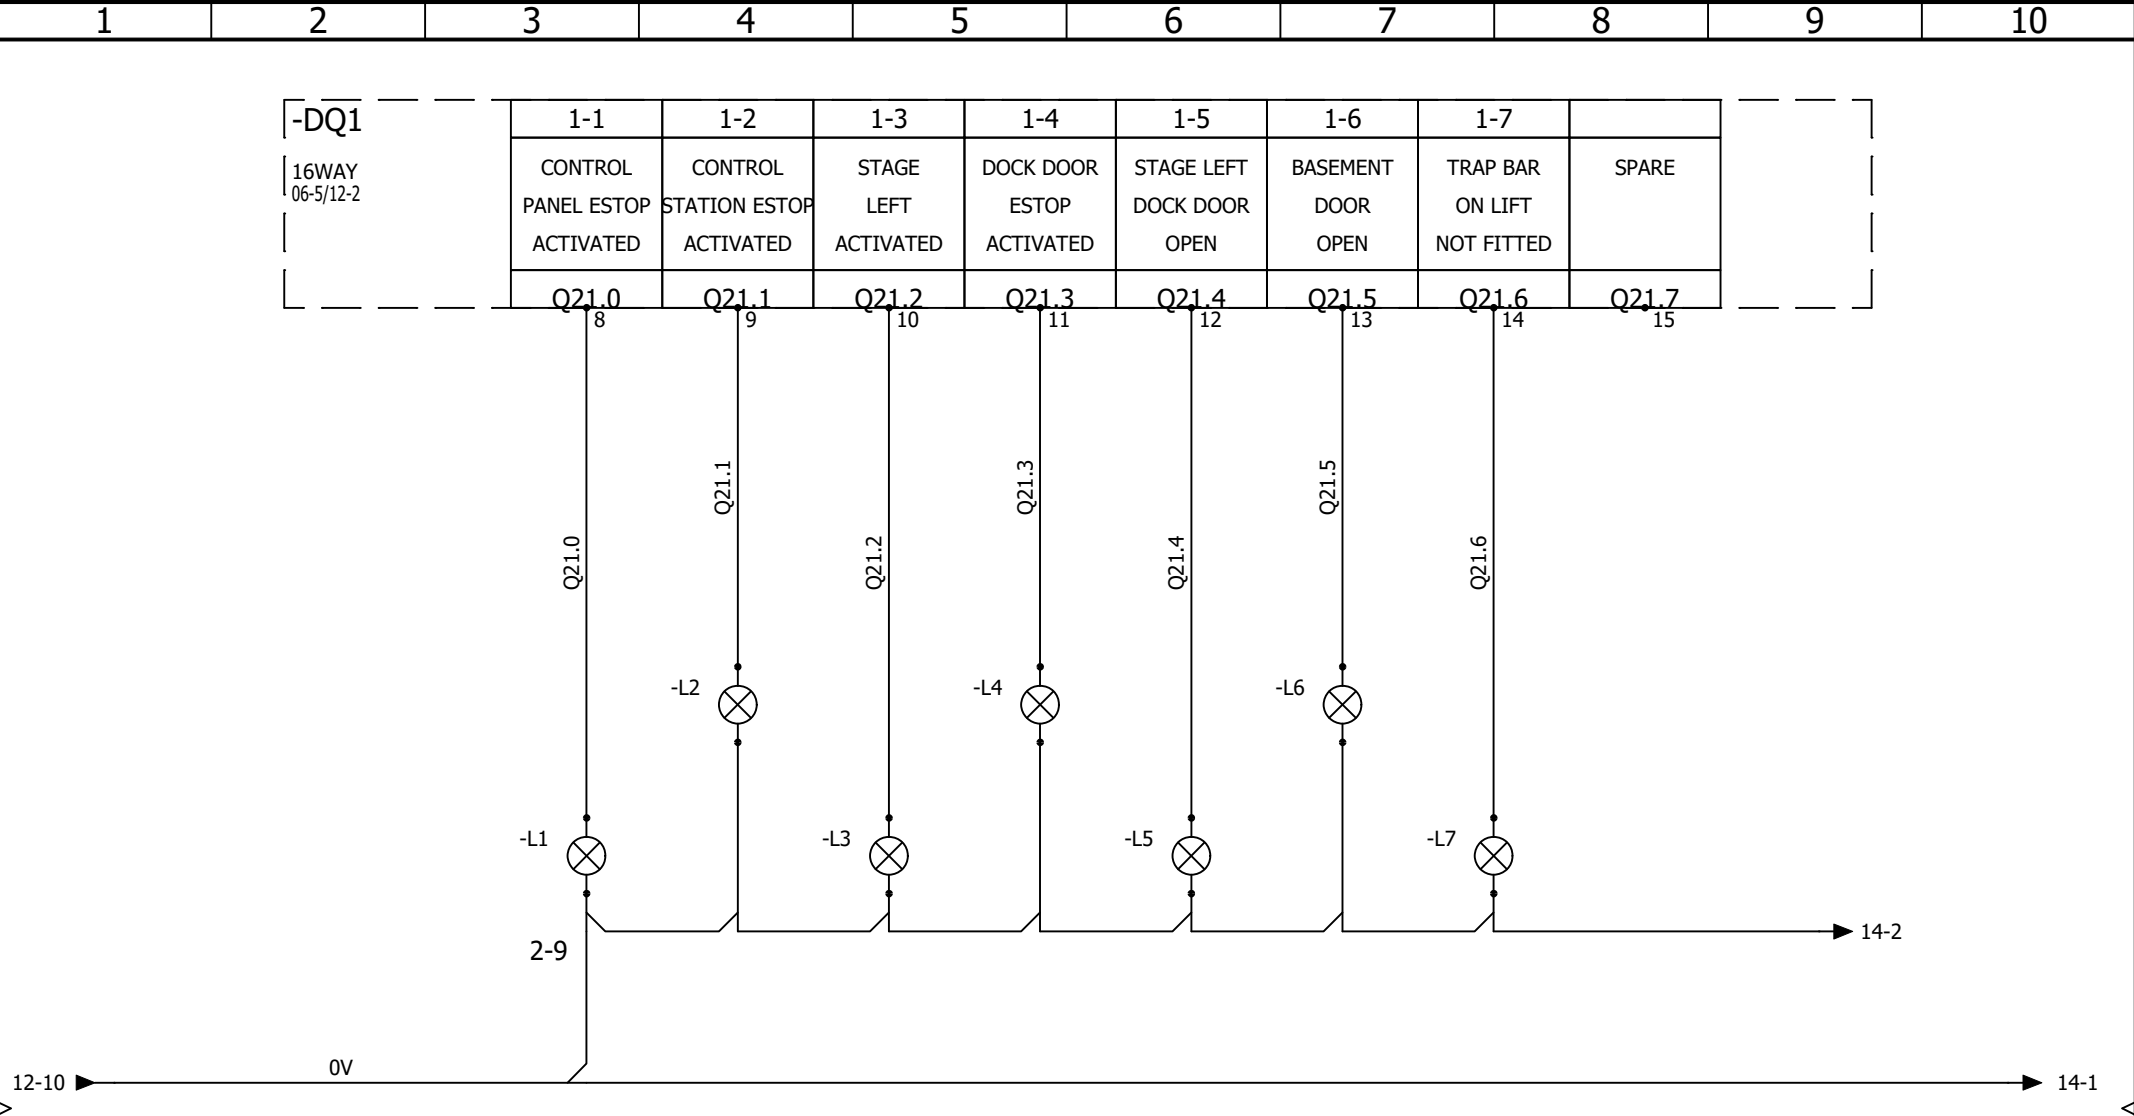


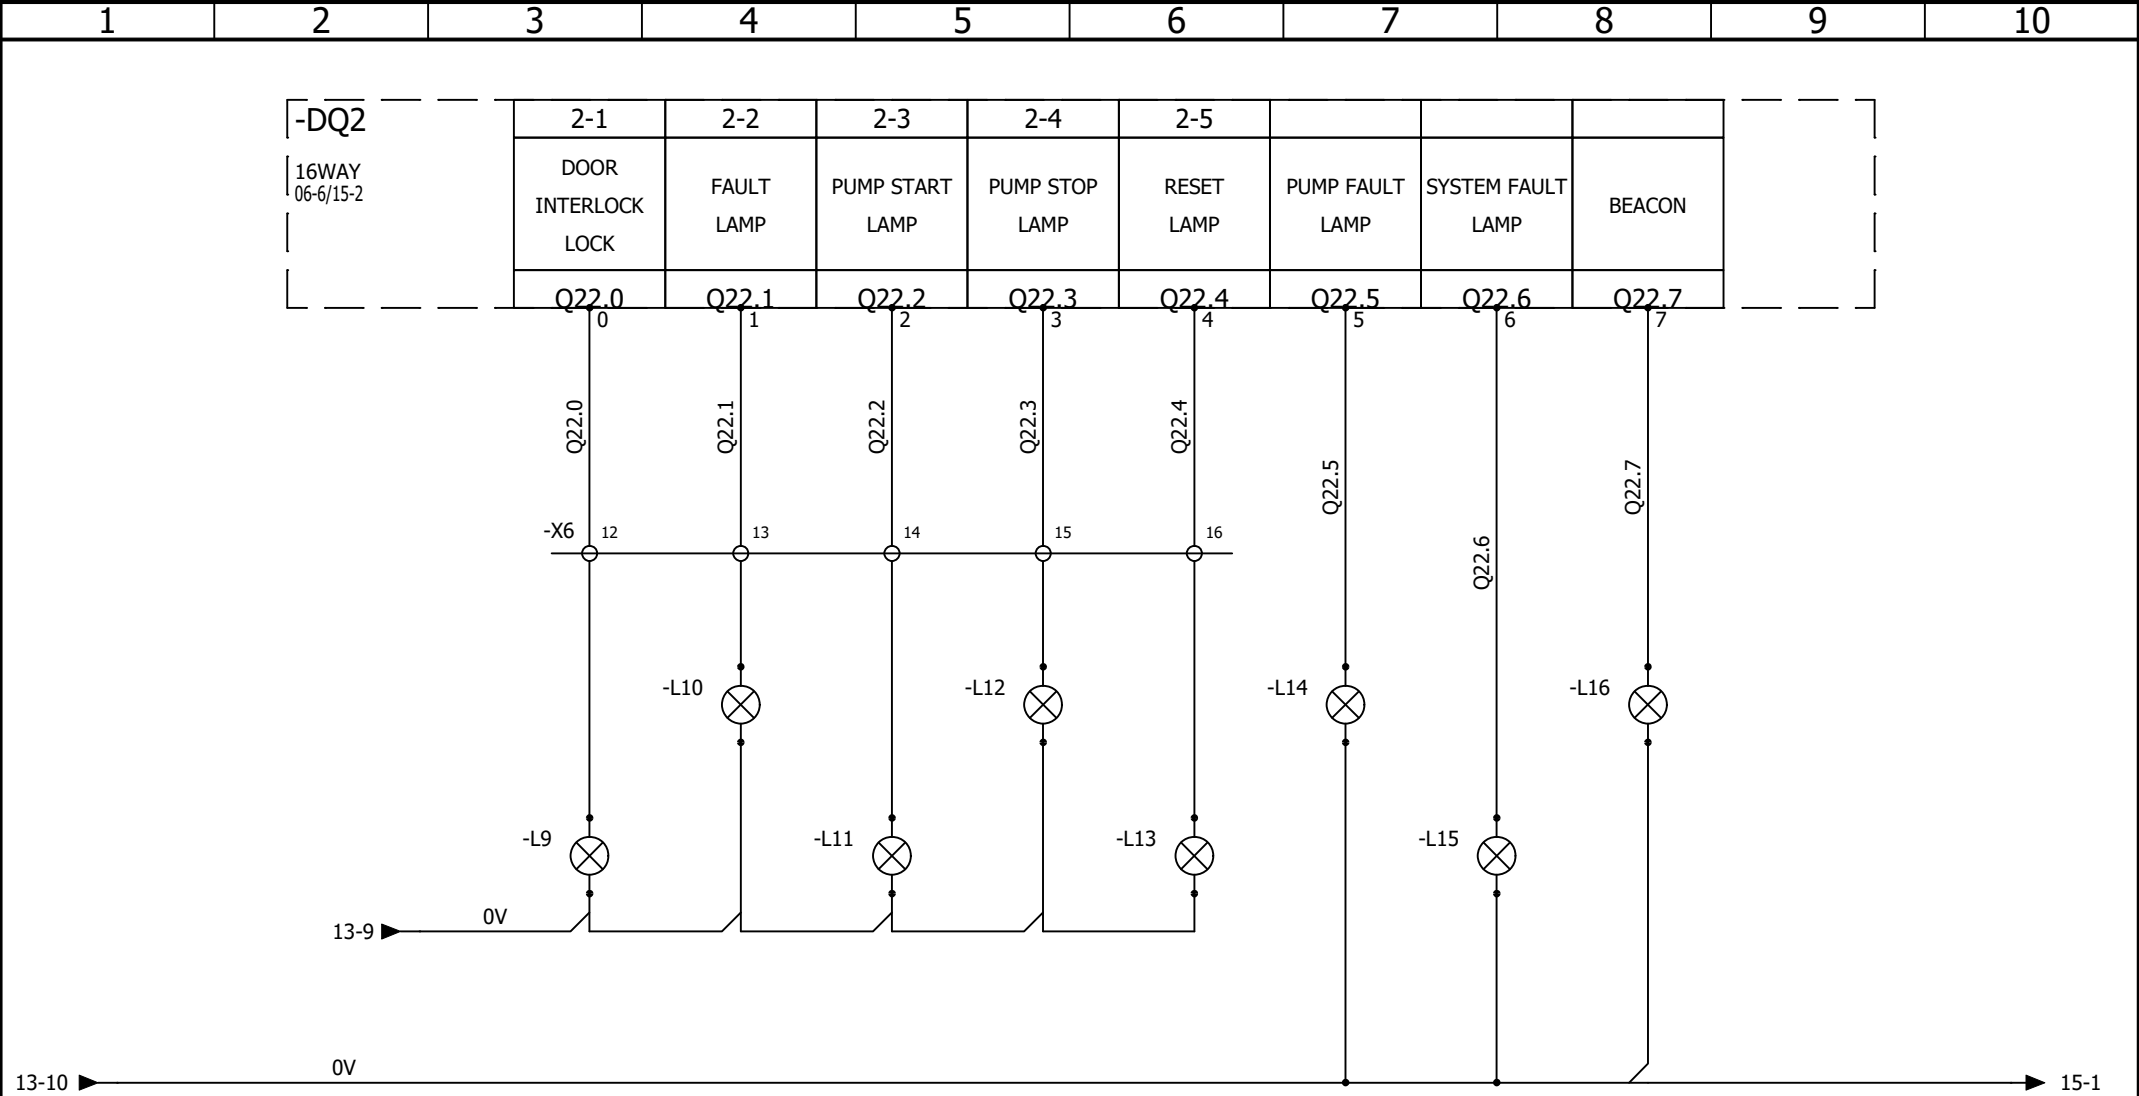



-DQ2 16WAY 06-6/14-2								
	SPARE	SPARE	SPARE	SPARE	SPARE	SPARE	SPARE	SPARE
	Q23.0	Q23.1	Q23.2	Q23.3	Q23.4	Q23.5	Q23.6	Q23.7

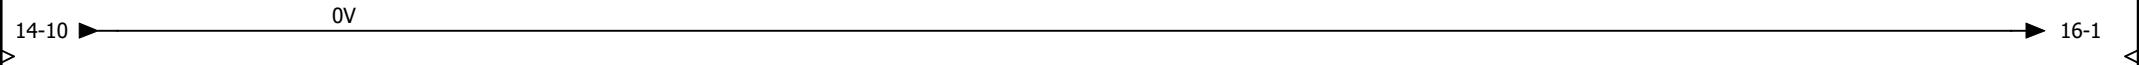


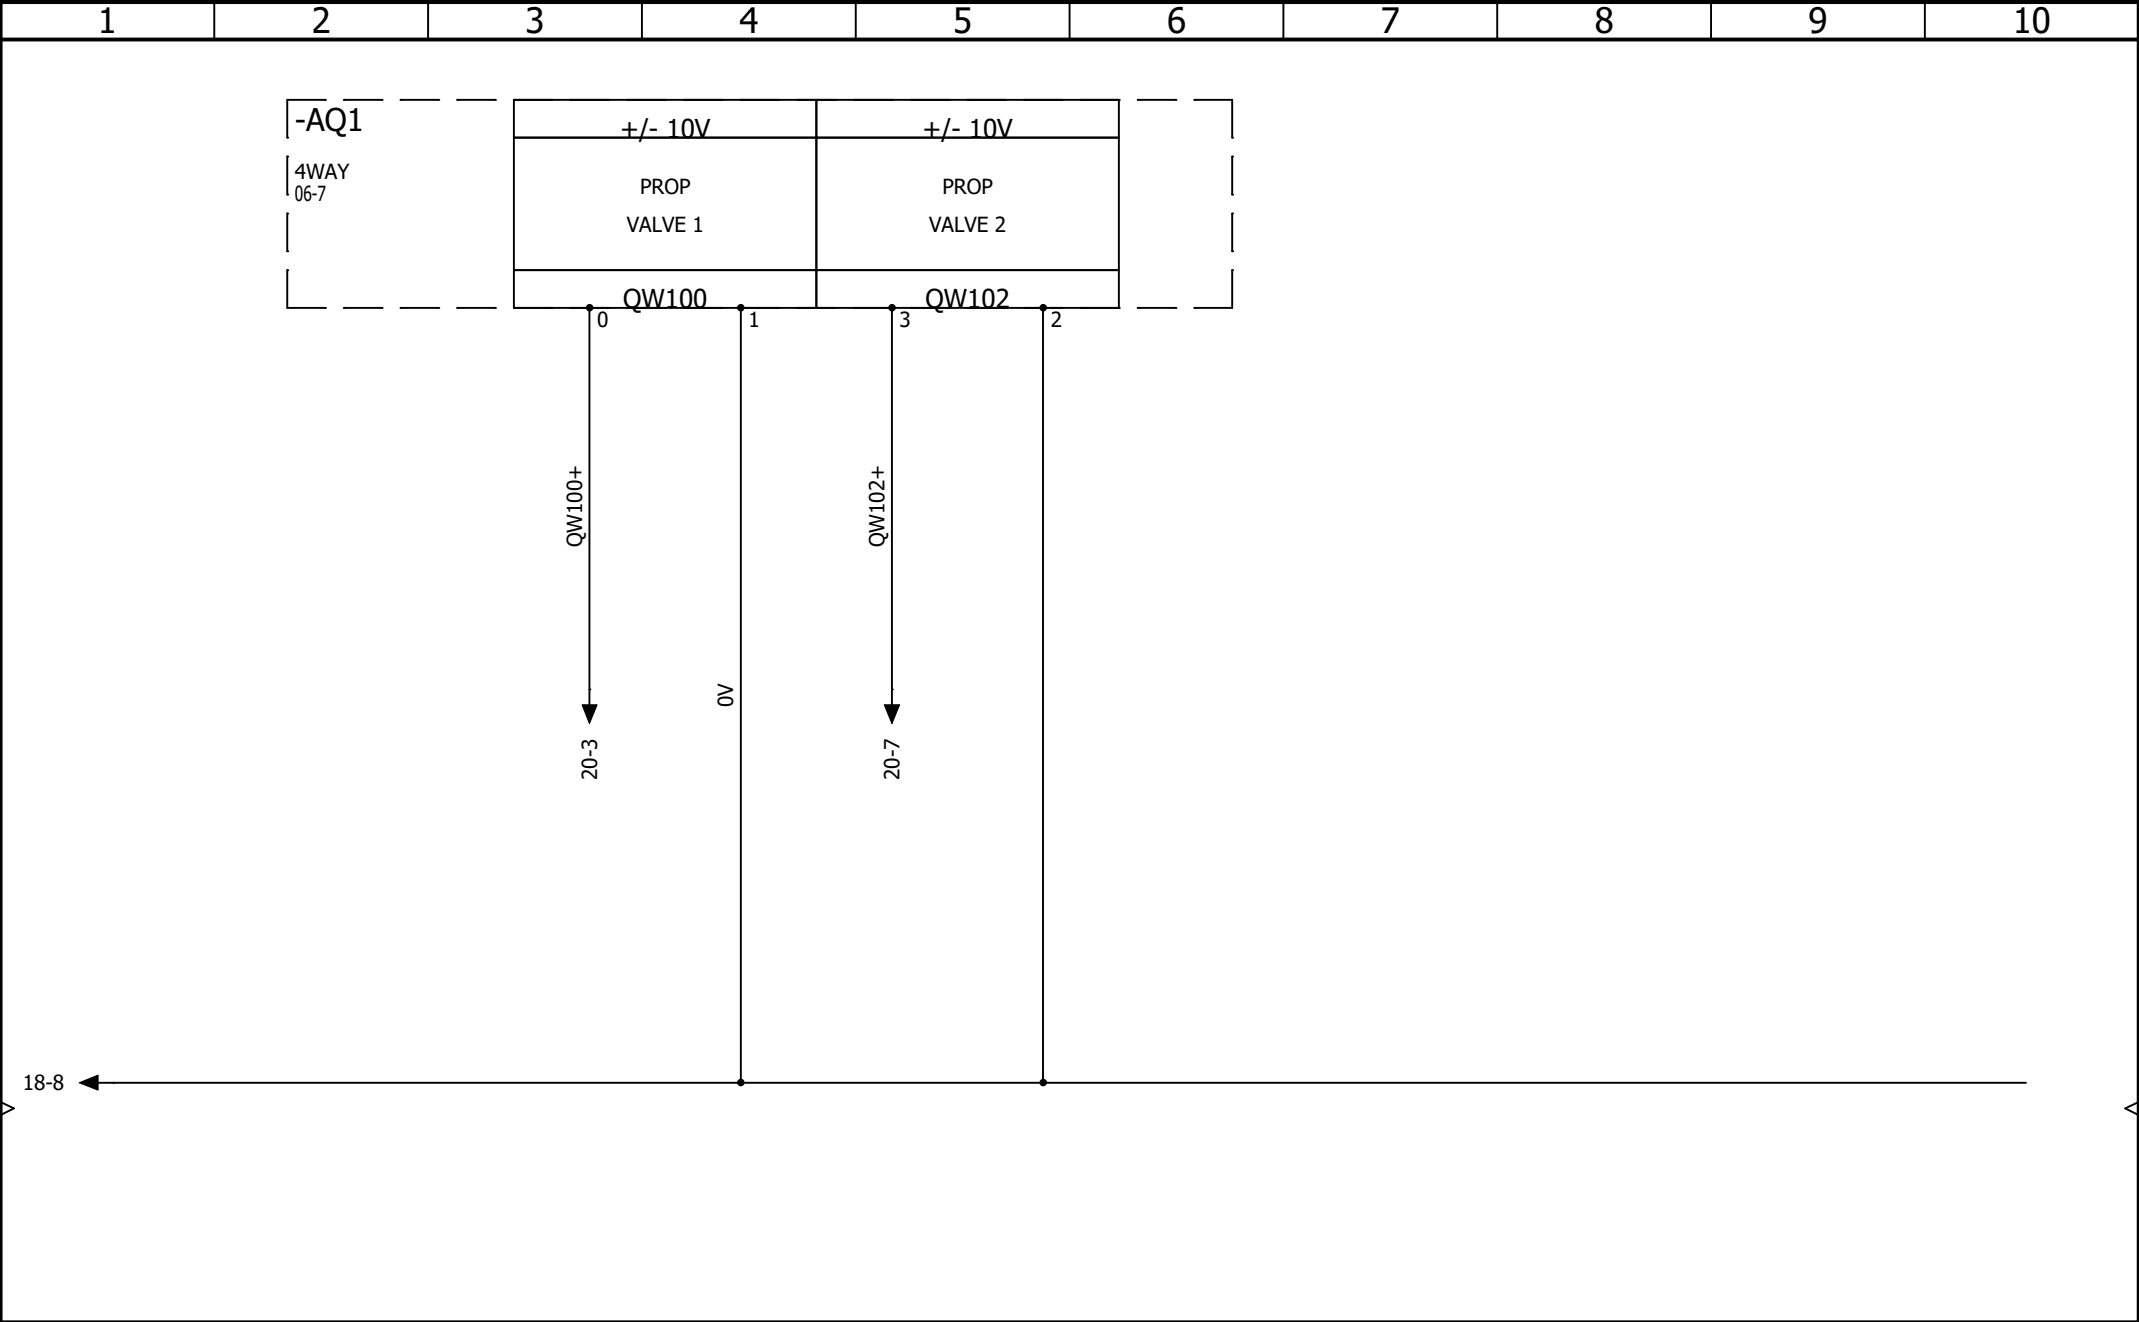

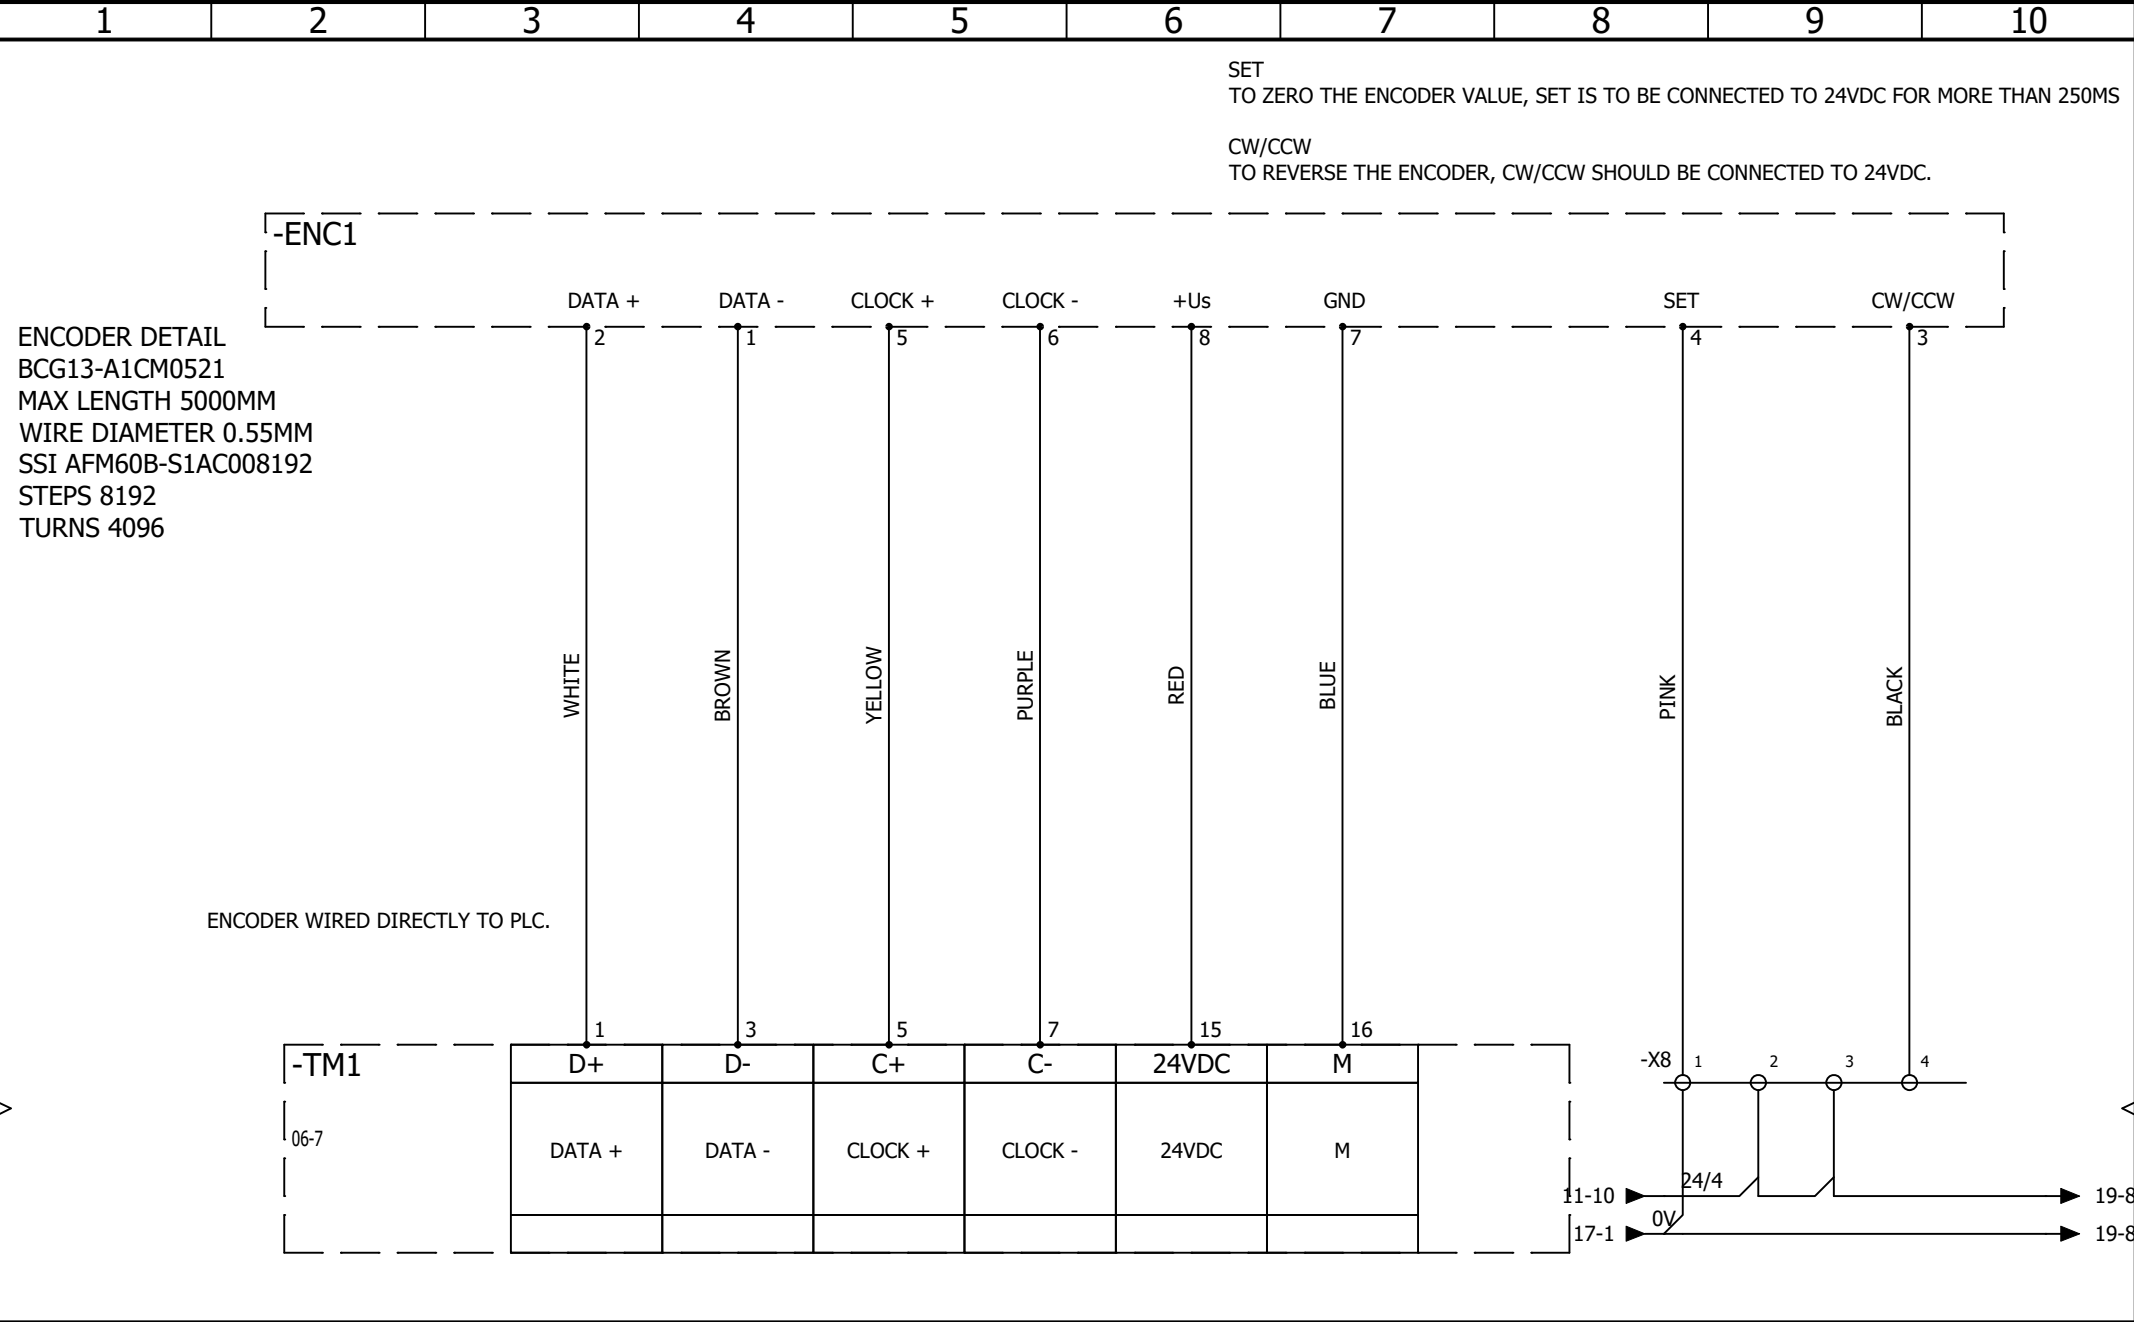

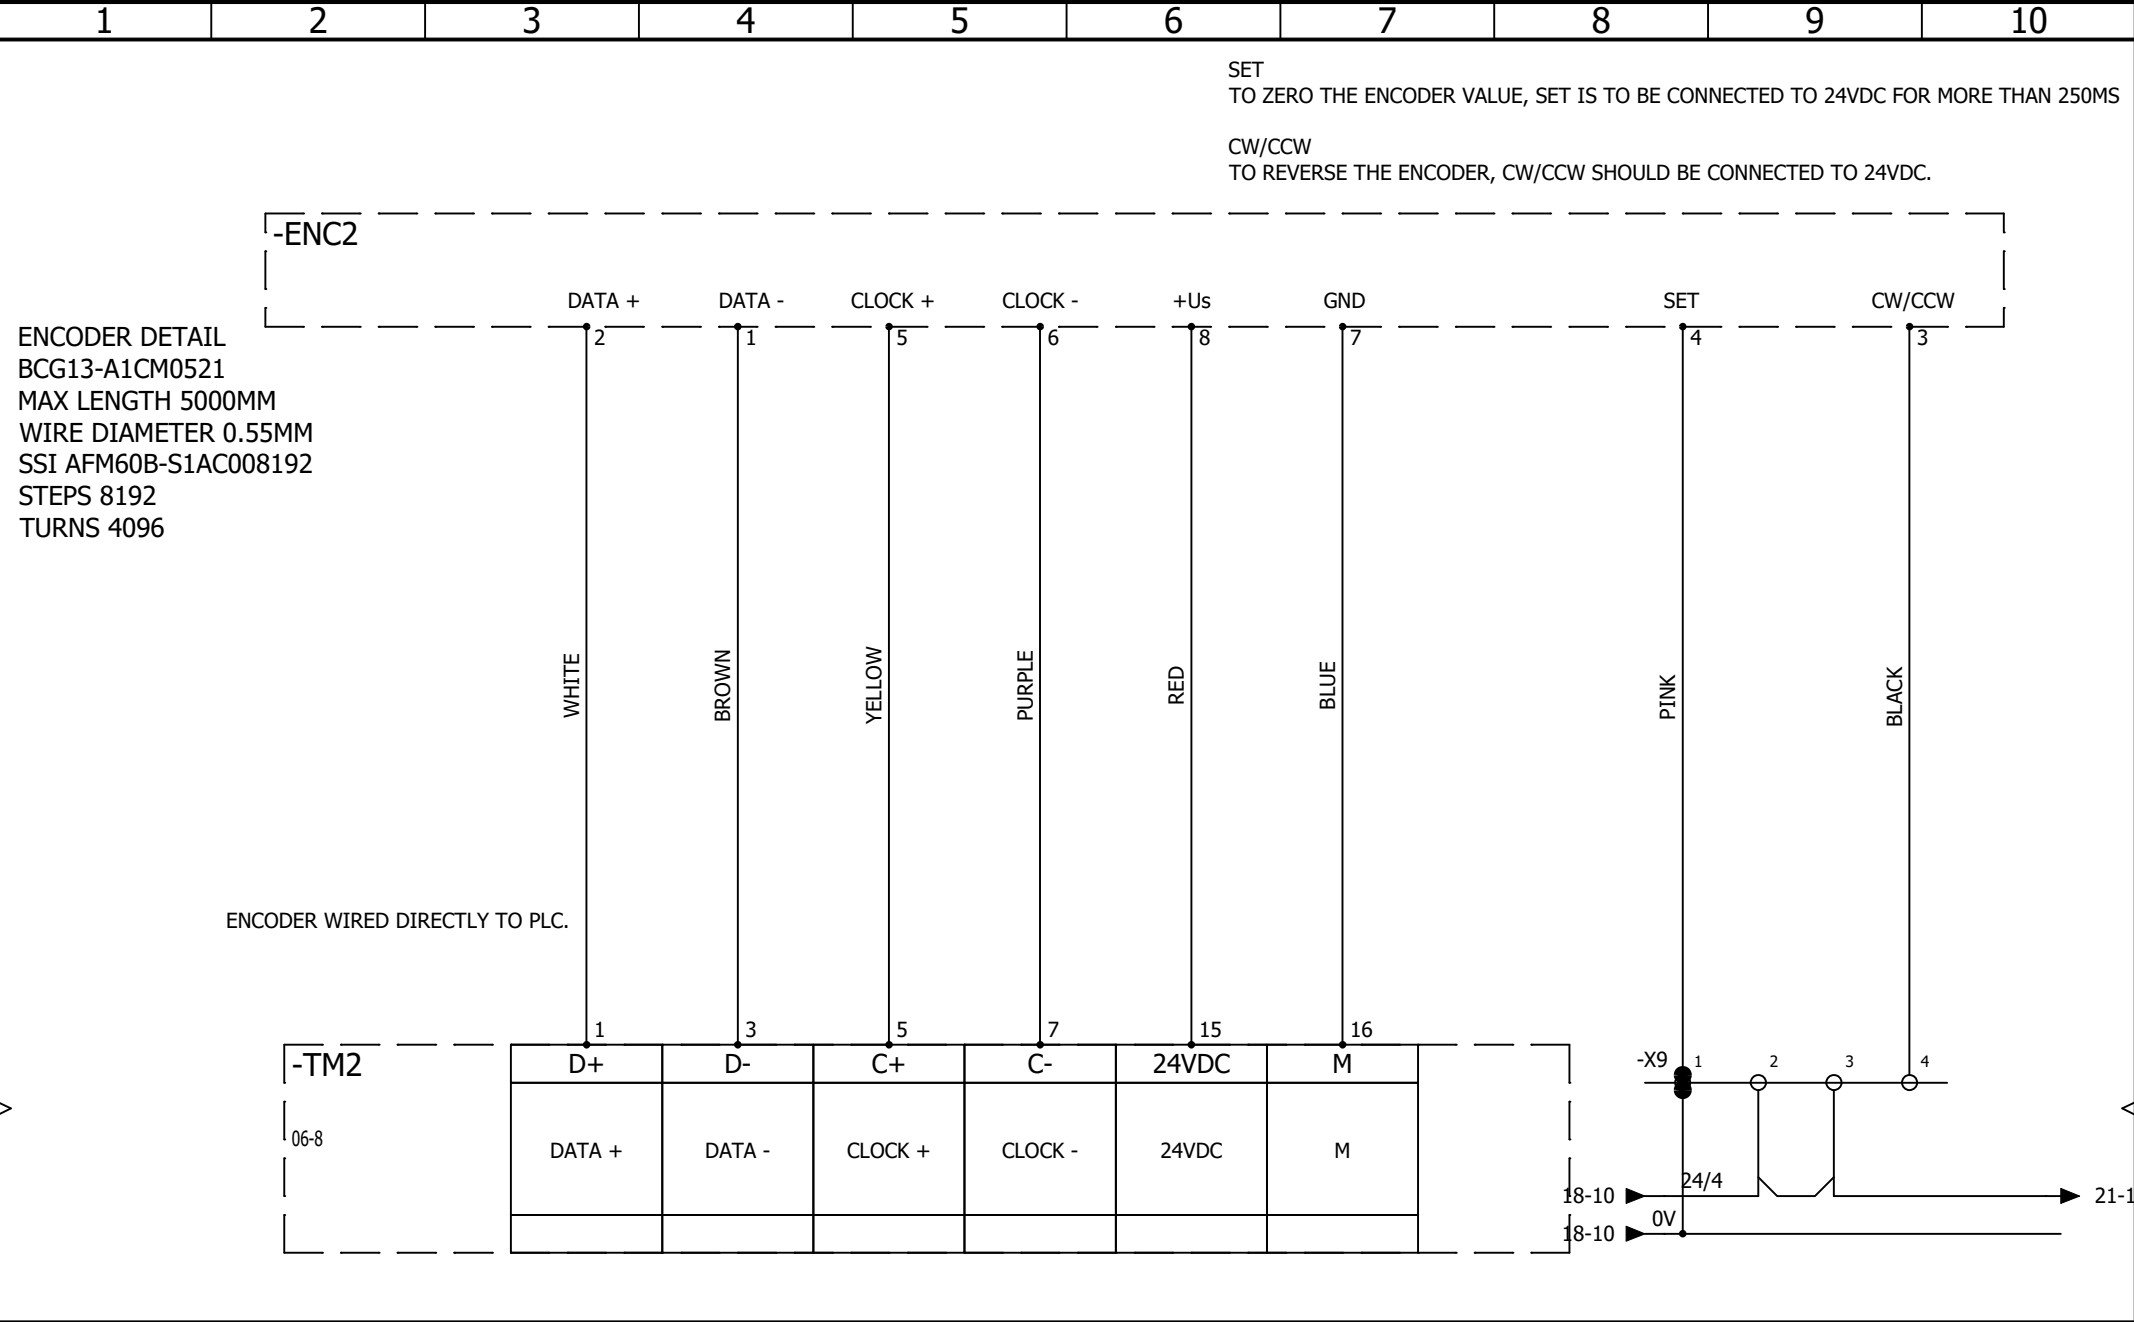

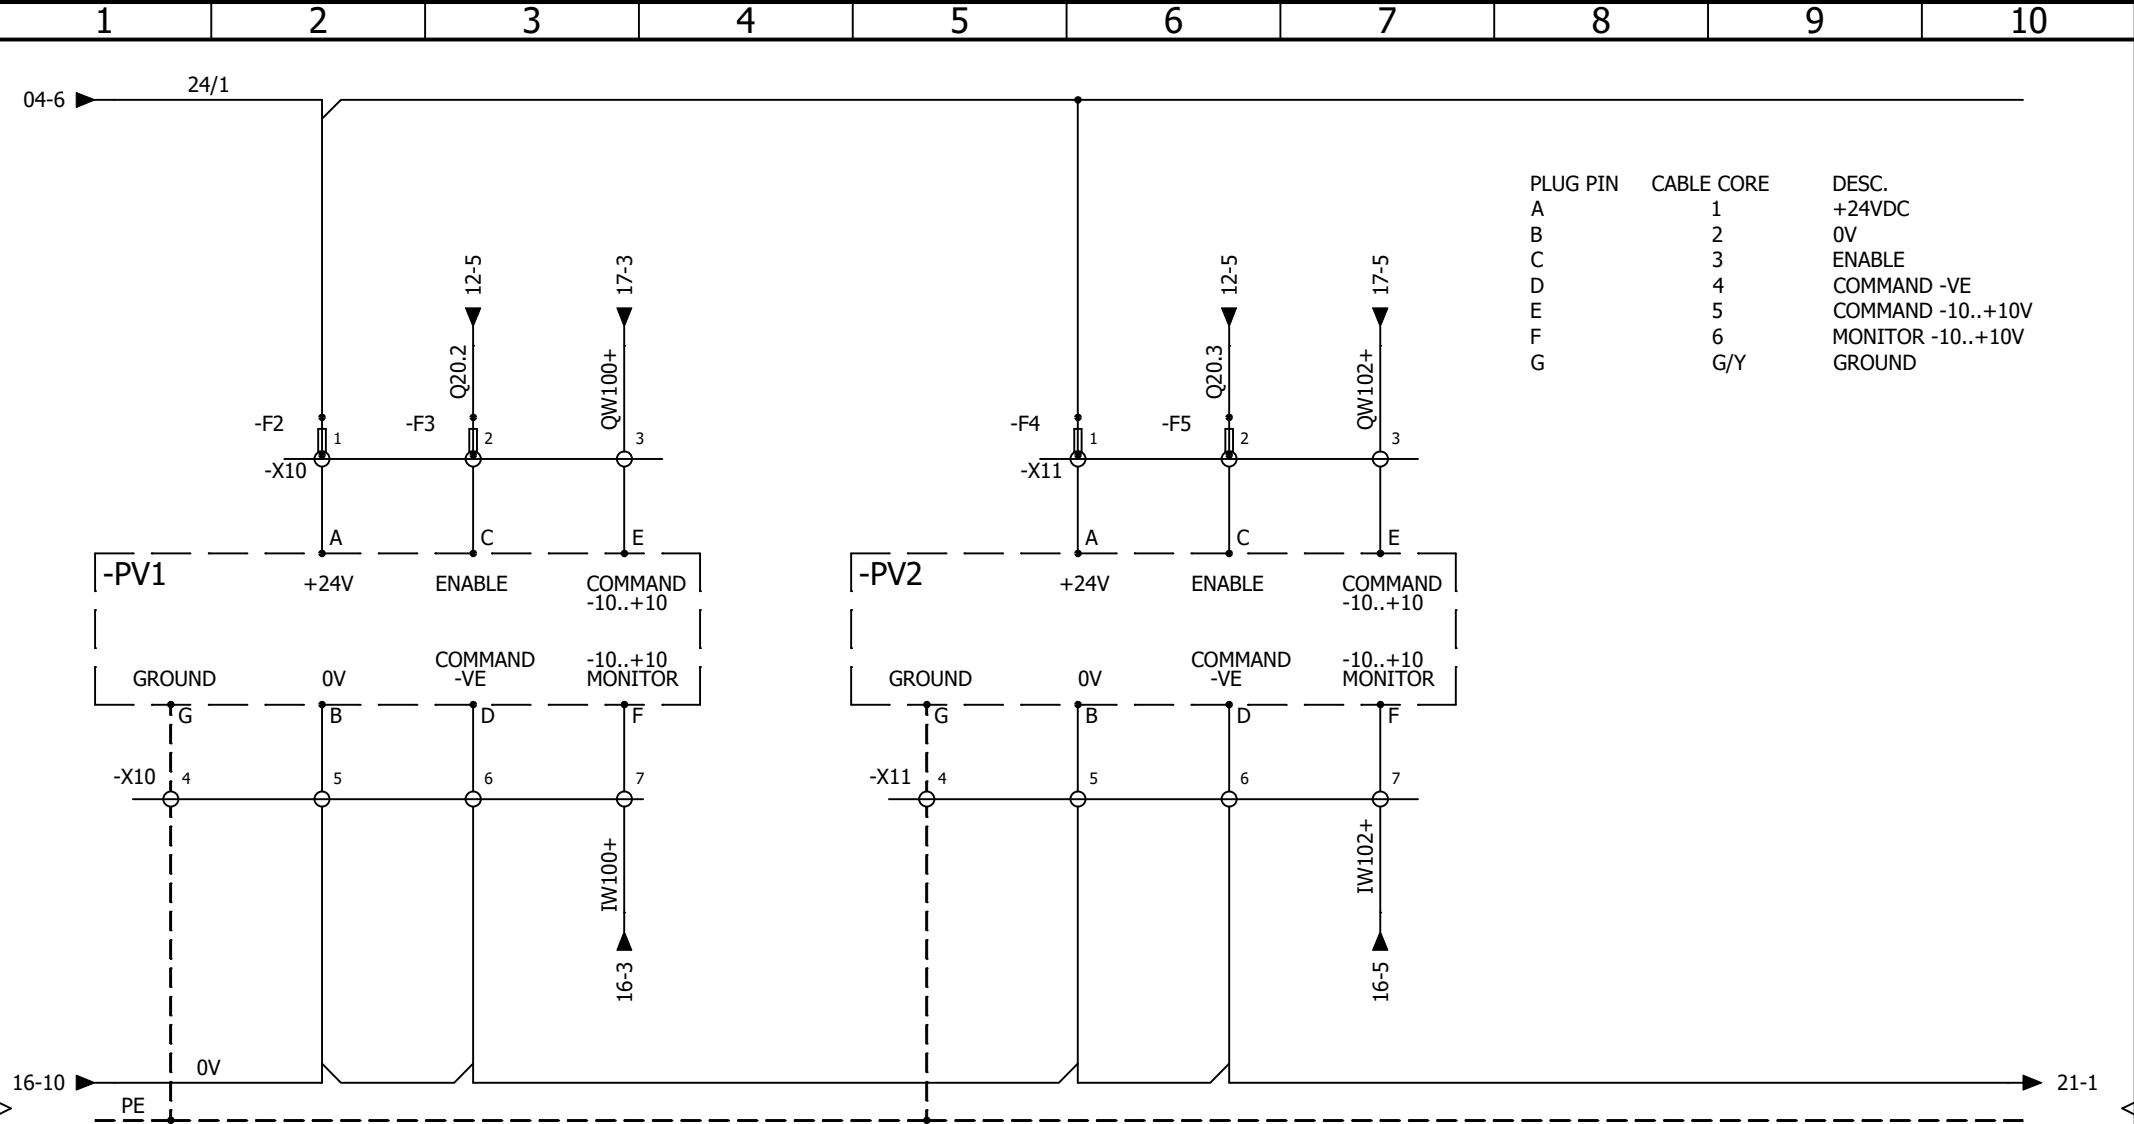

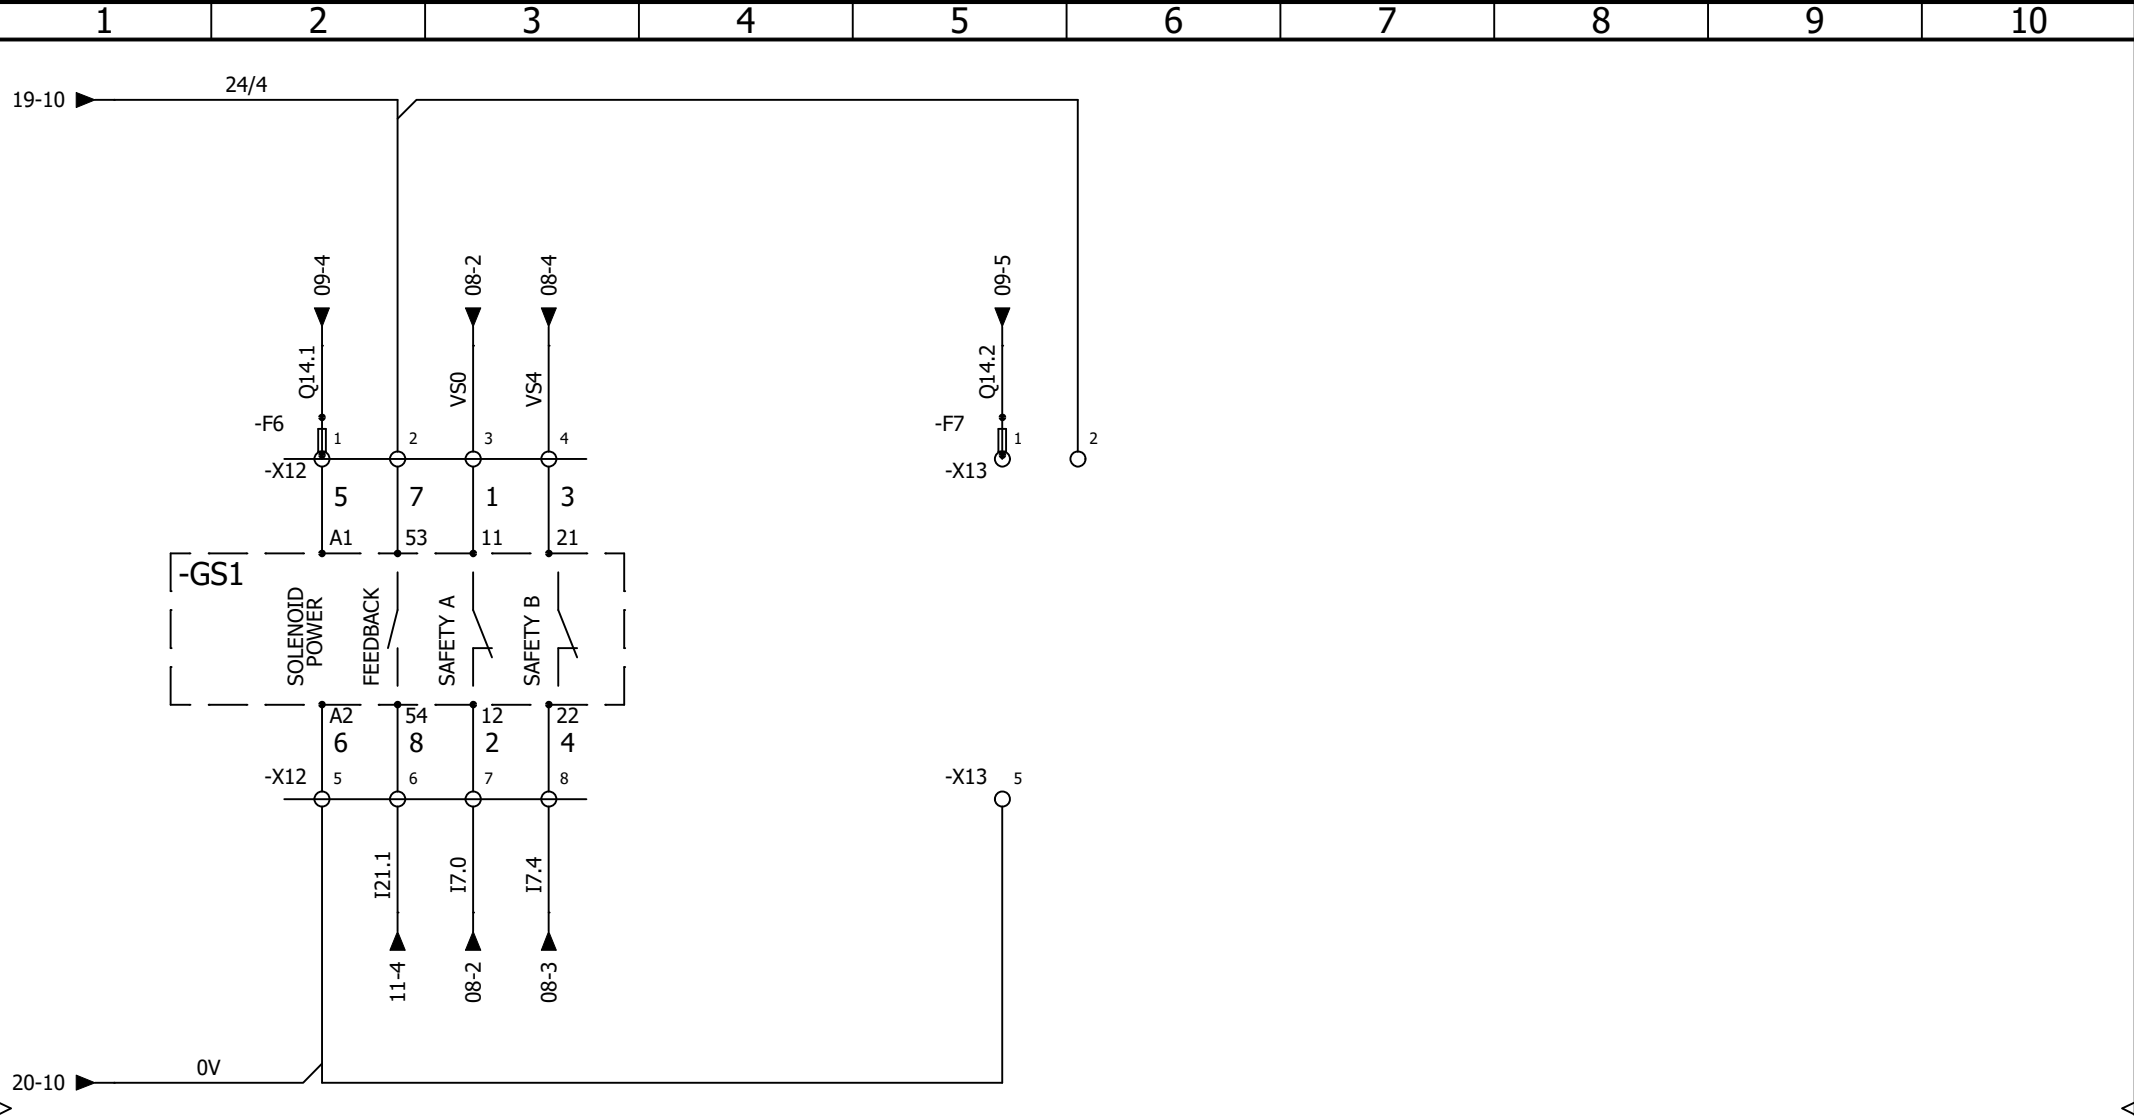

STAGE LEFT DOCK DOOR
SAFETY INTERLOCK